




EAST ELEVATION

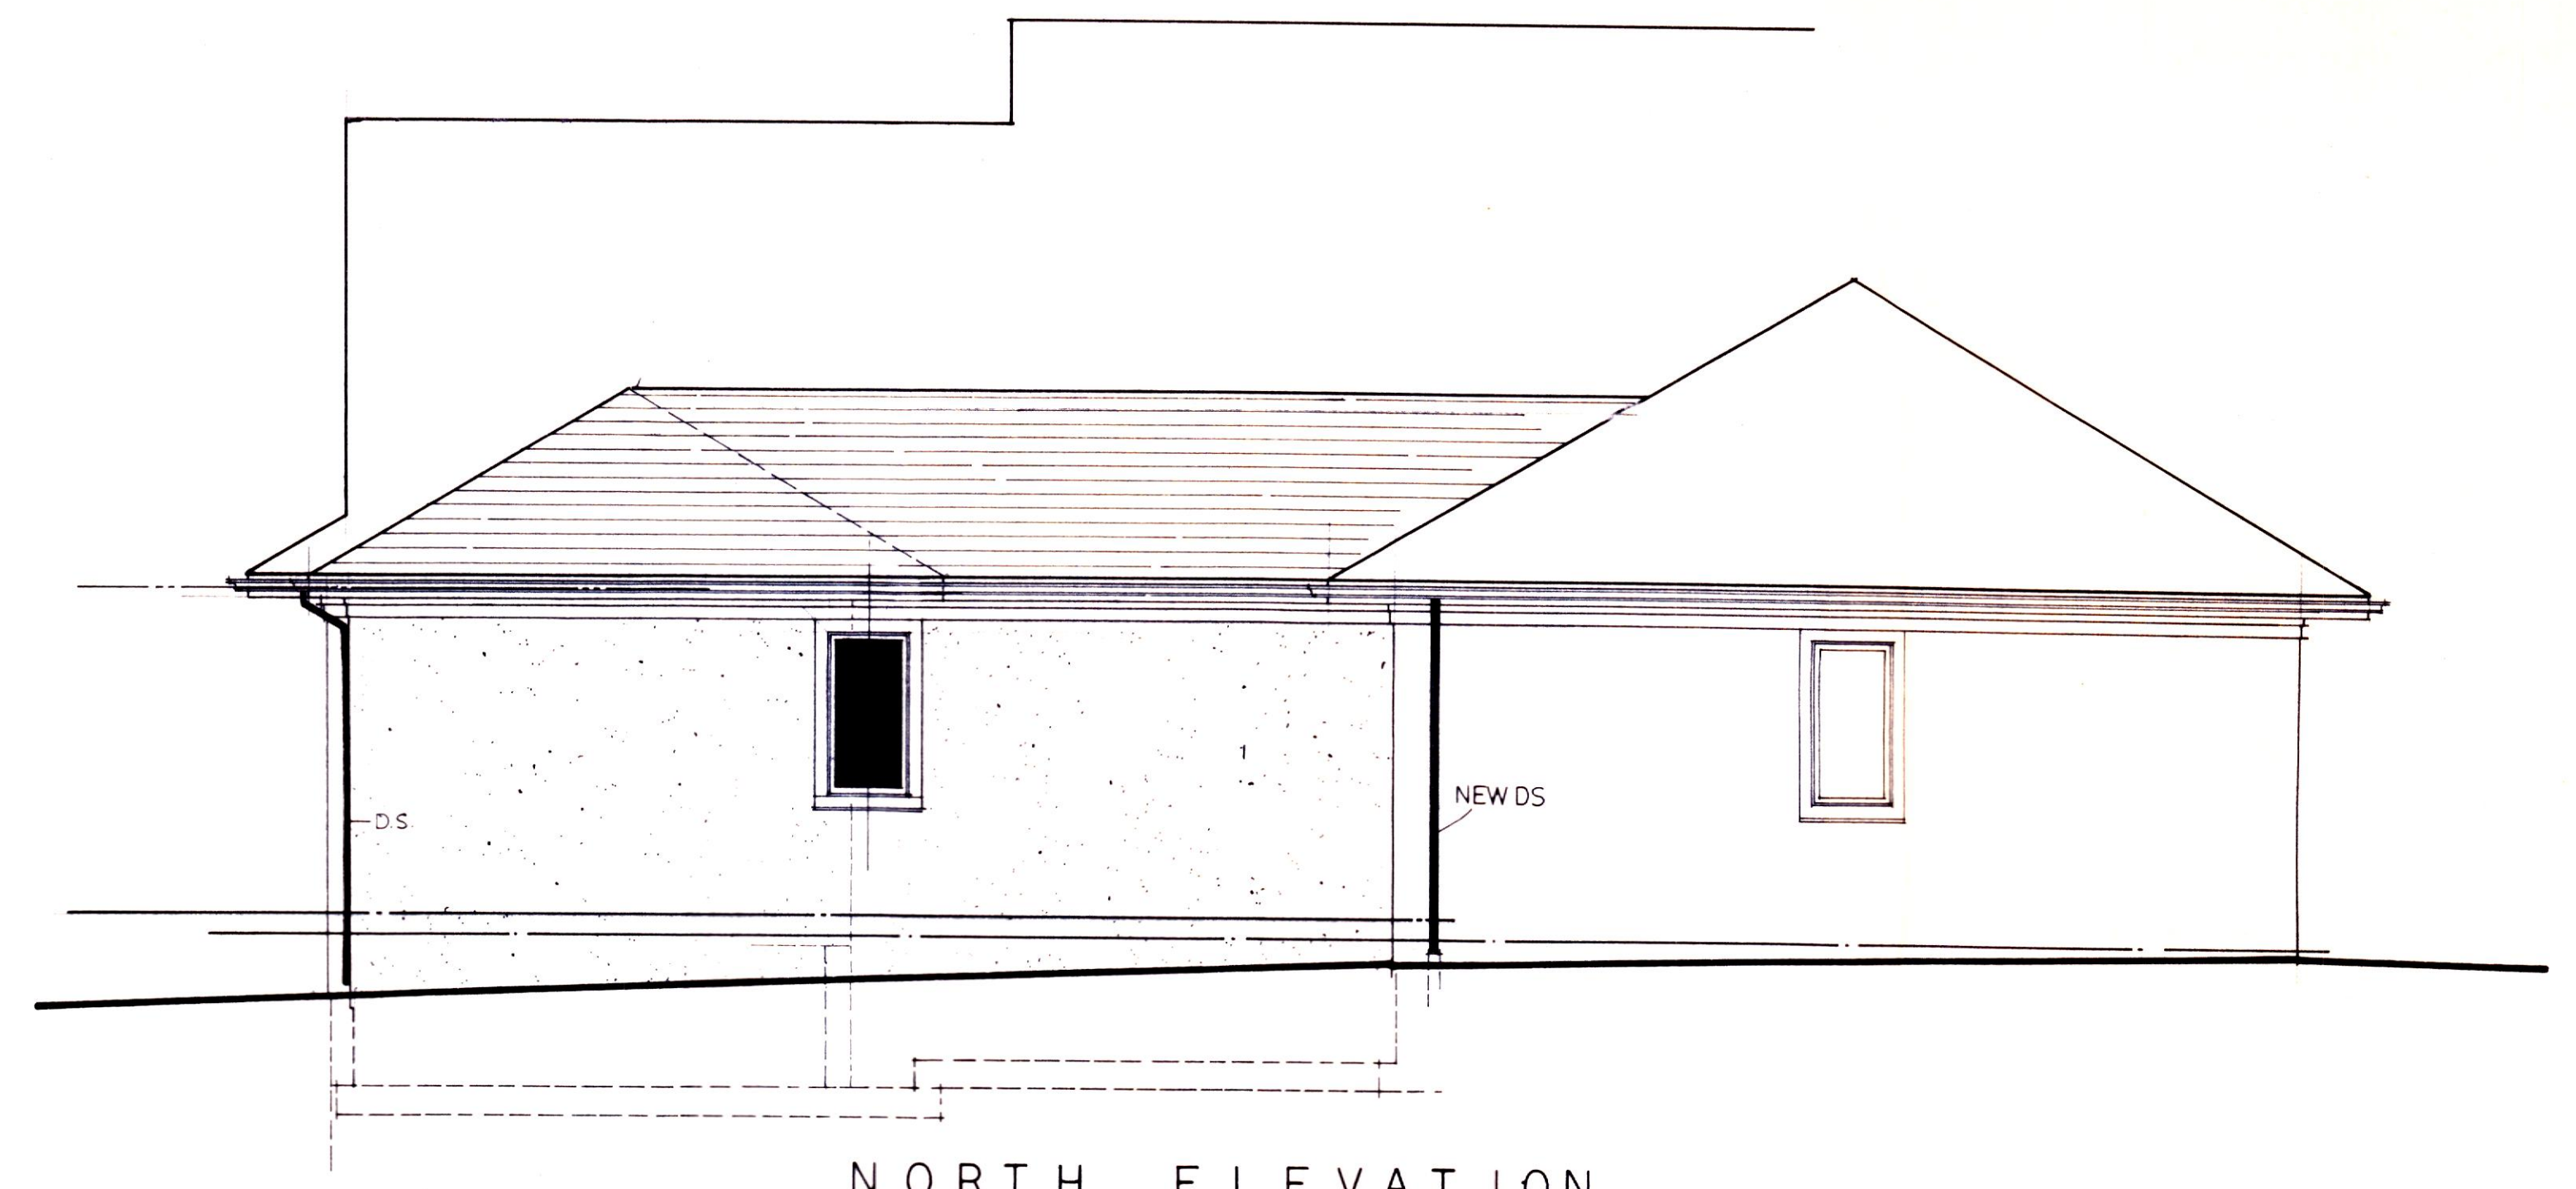

NORTH ELEVATION

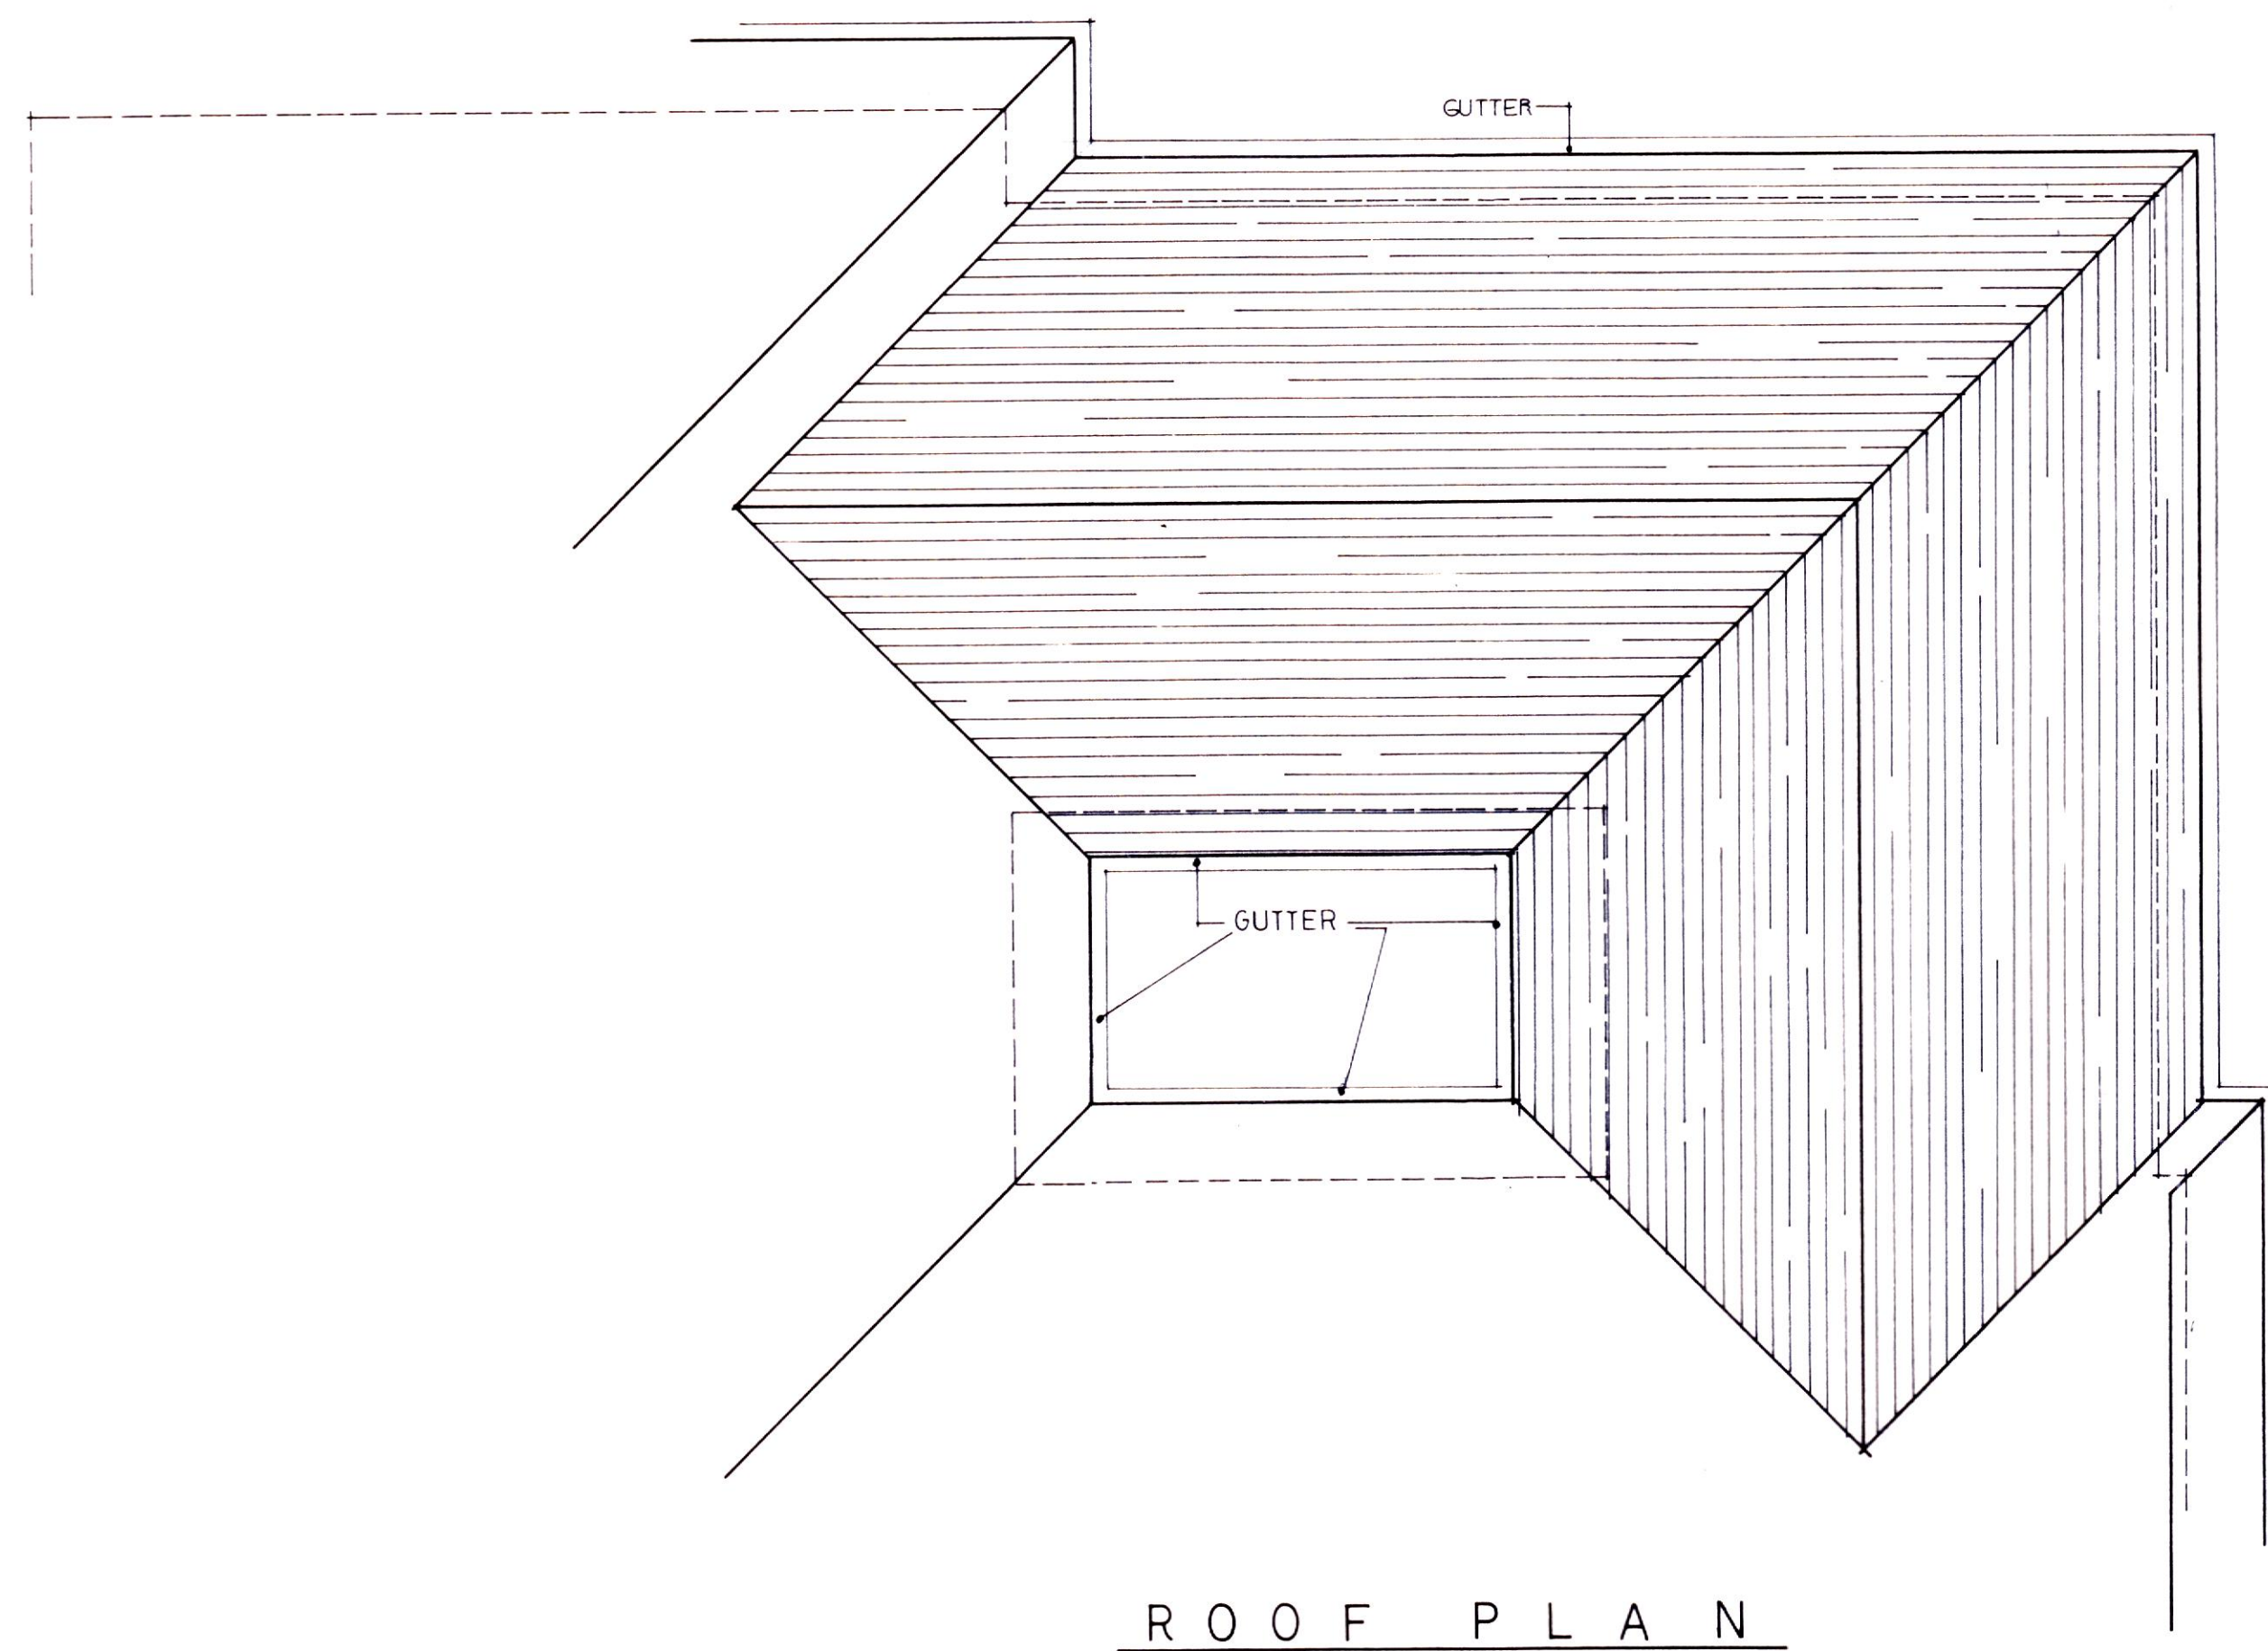

ROOF PLAN

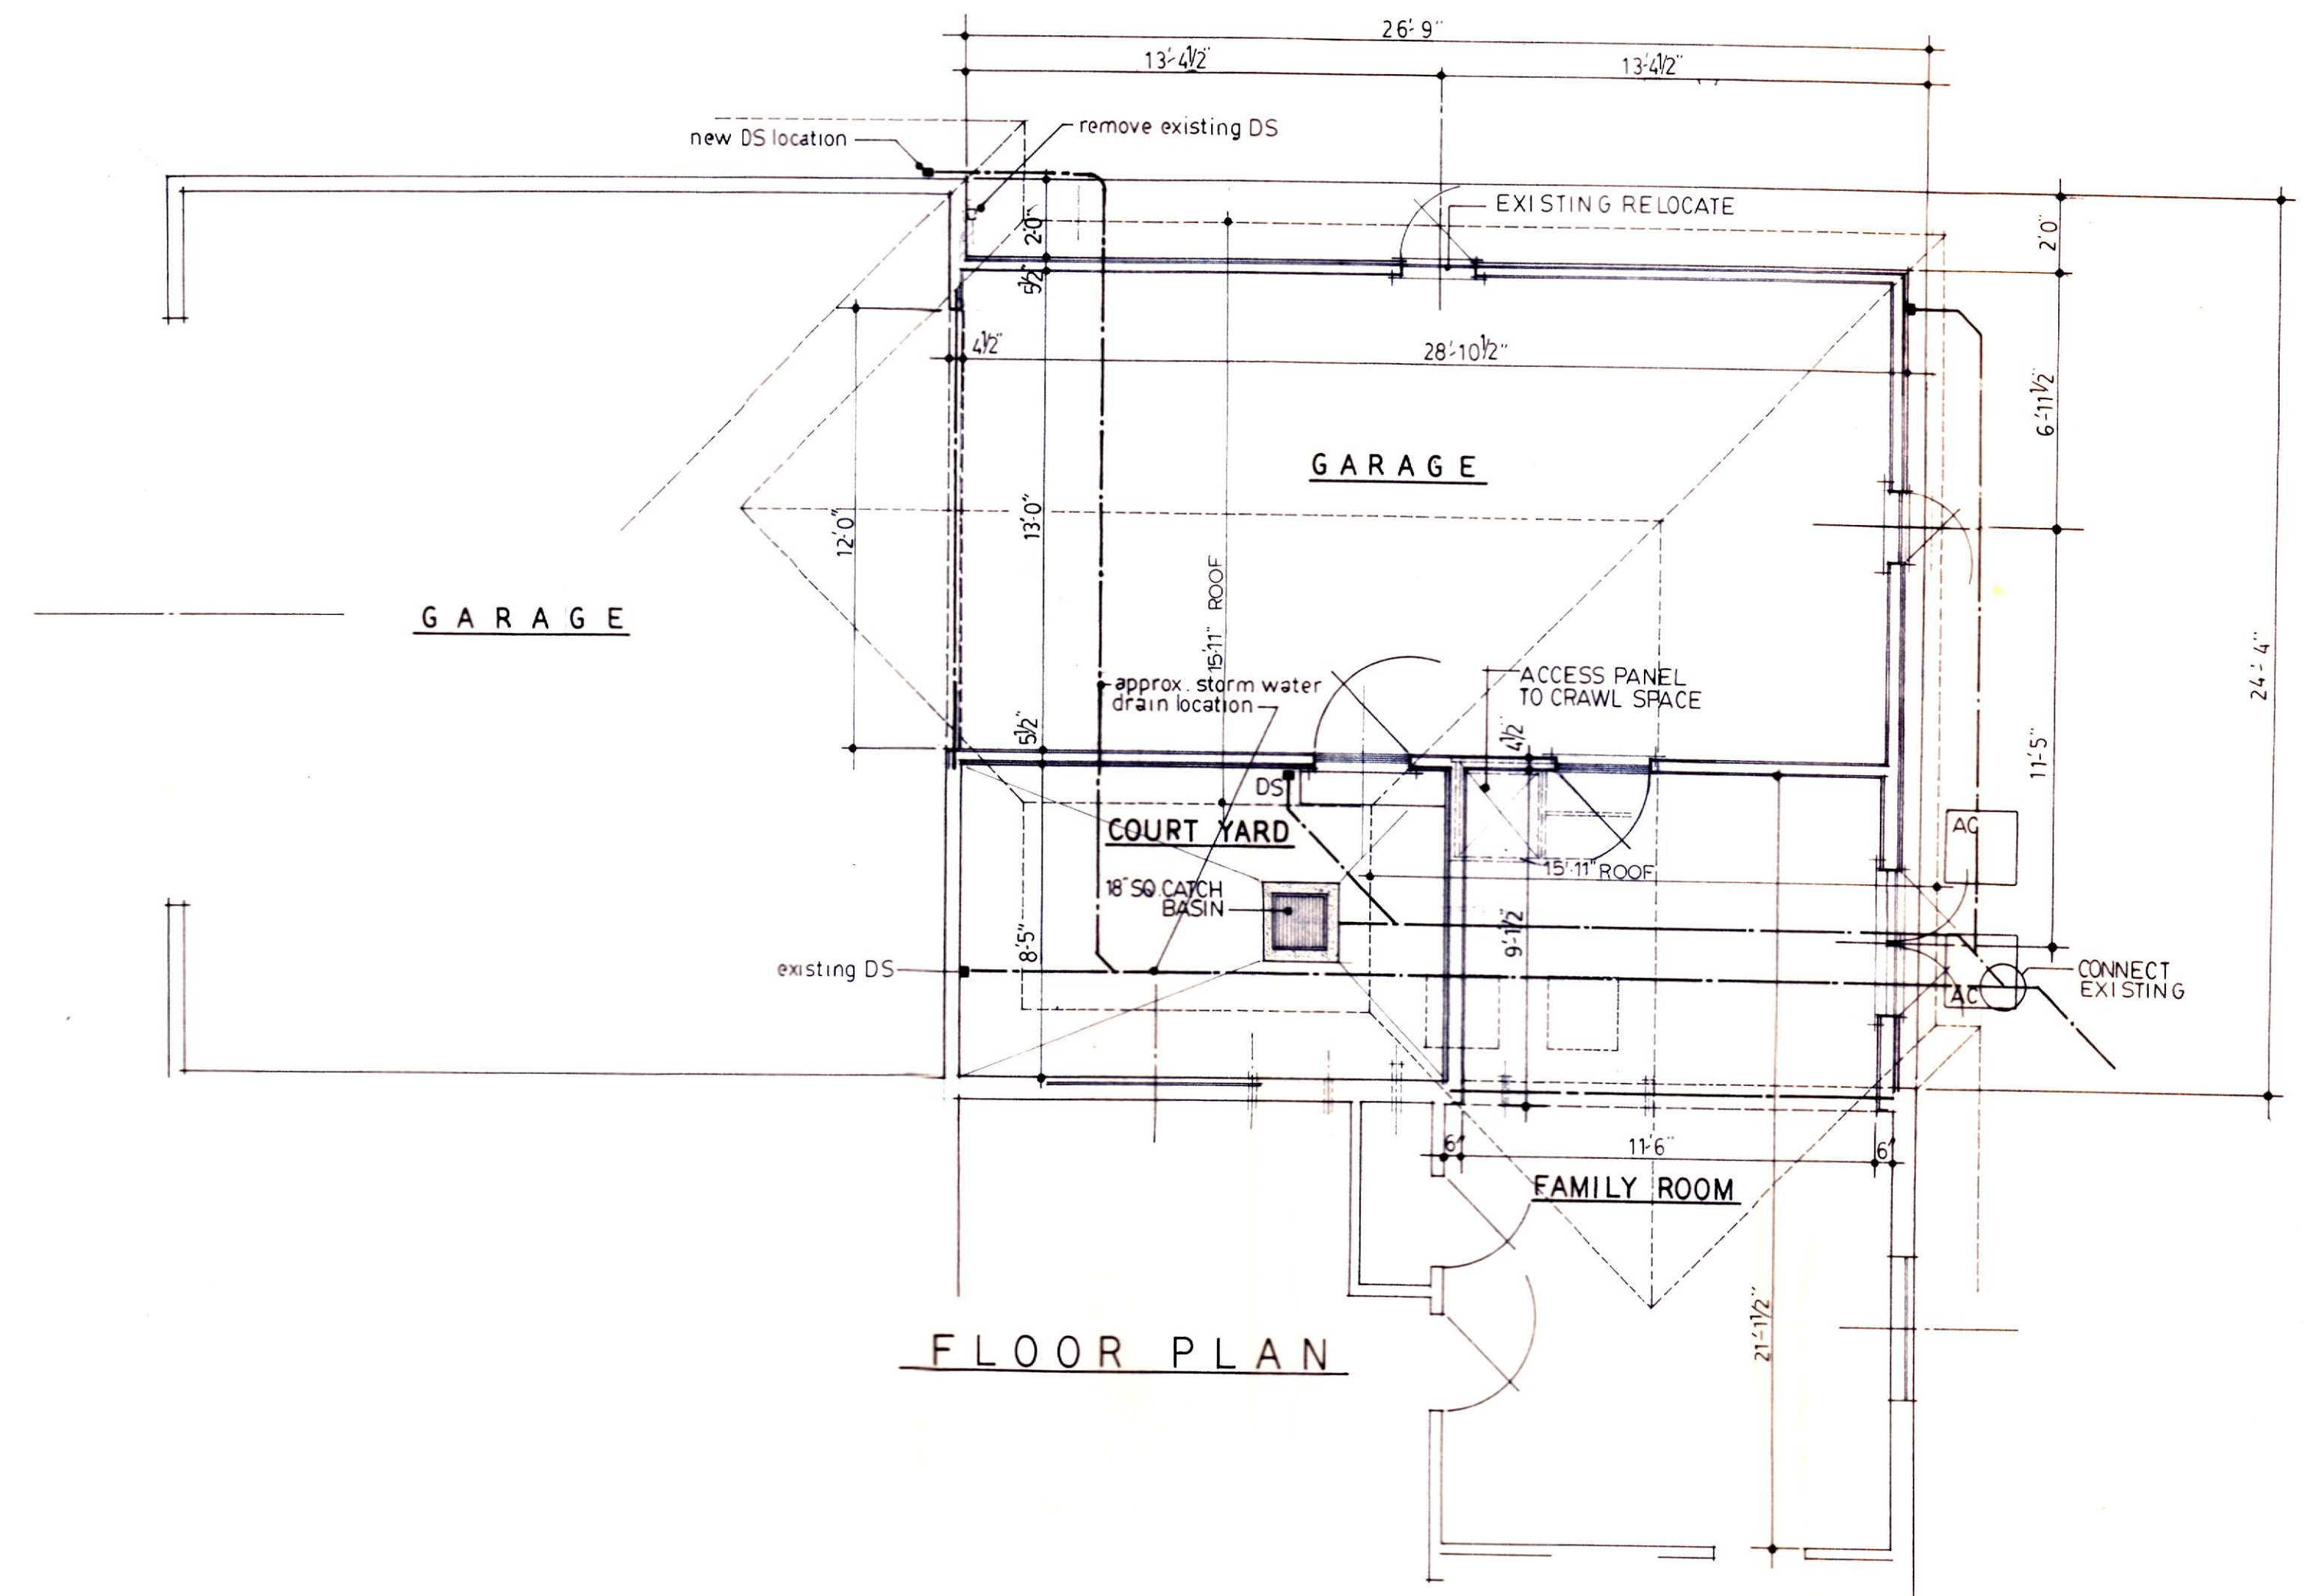

FLOOR PLAN

PORTS & SHERMEYER, INC. ARCHITECTURE & DESIGN <small>646 COLONIAL AVENUE • YORK, PA 17403 • Tel 717.843.3200 • Fax 717.846.4225 27 North Linn Street Lancaster, PA 17602 • Tel 717.296.5725</small>	
ADDITION TO THE RESIDENCE OF MR. & MRS. KEITH SHAFFER	
SCALE 1/4" = 1' - 0" DATE 3-13-97	APPROVED BY J.N. PORTS
PLANS, ELEVATIONS	
DRAWING NUMBER 10F1	