


**FOOTER DETAIL**  
1/4" = 1' - 0"

**LINTEL SCHEDULE**

MARK	DESCRIPTION
L-1	(2) 6" x 8" precast concrete lintel
L-2	(3) 6" x 8" precast concrete lintel
L-3	(2) 4" x 8" precast concrete lintel
L-4	(1) 5" x 3 1/2" x 5/16" steel angle
L-5	(1) 6" x 8" precast concrete lintel (1) 5" x 3 1/2" x 5/16" steel angle

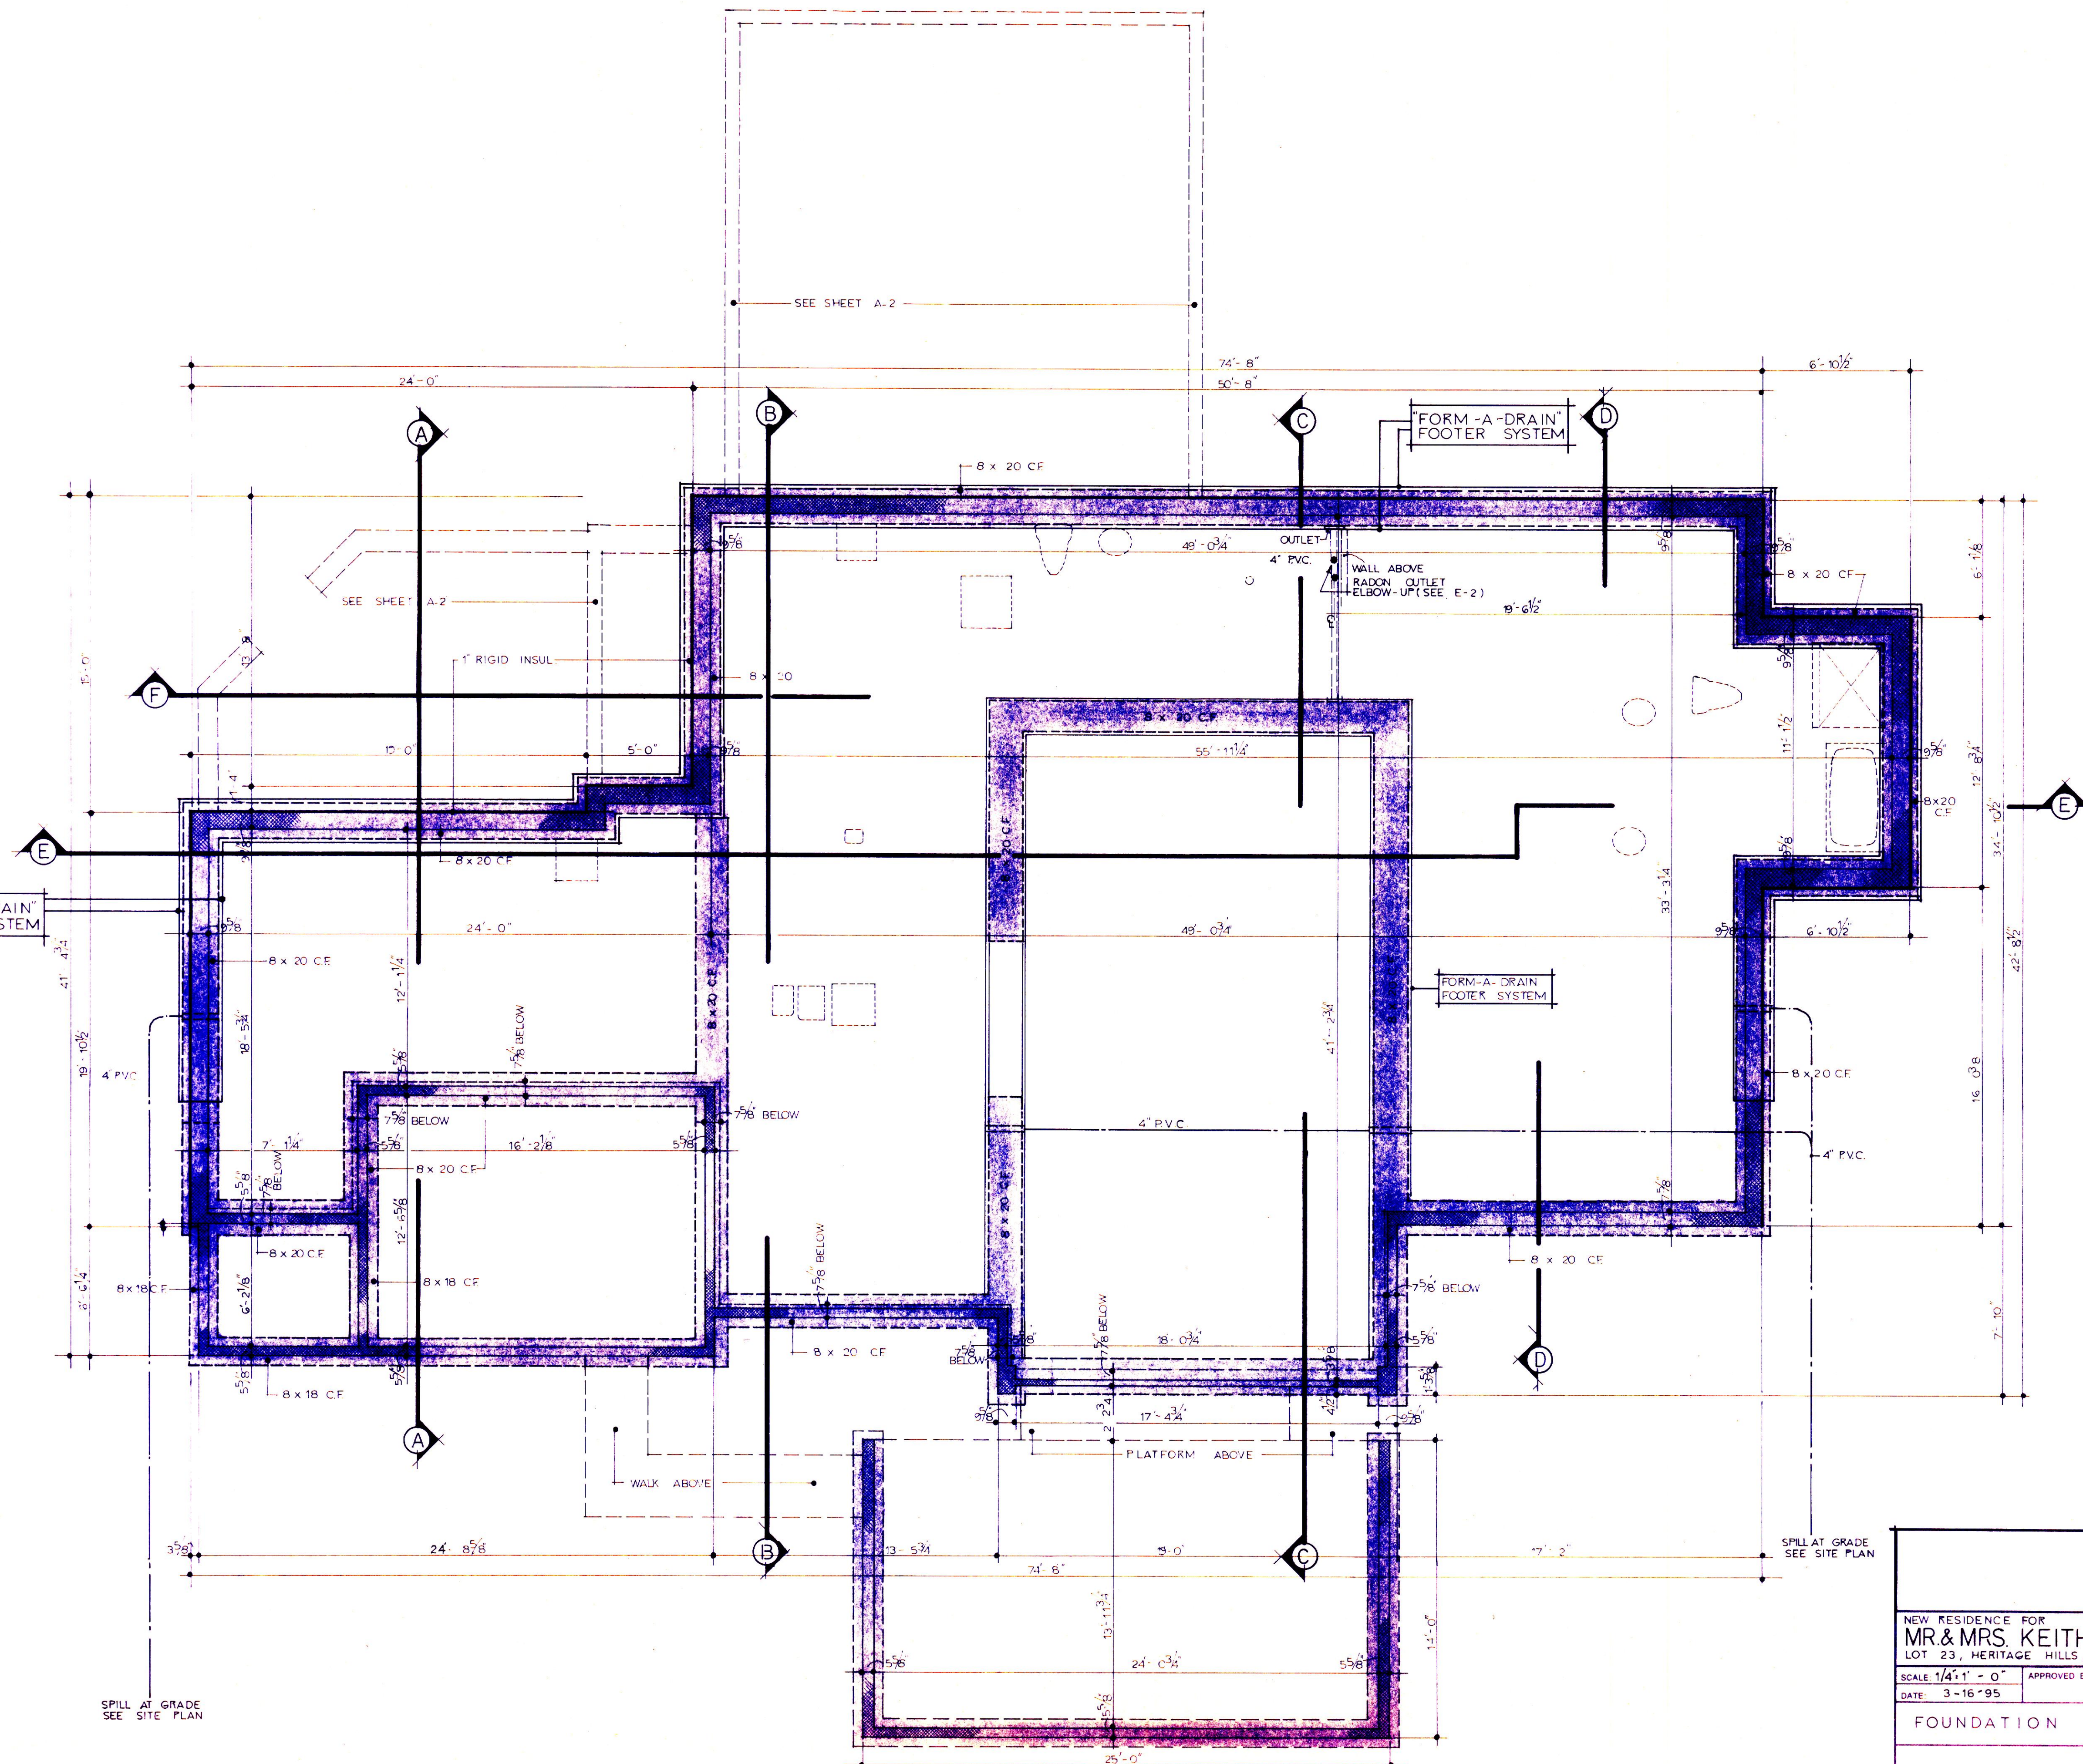

<b>OFFICE of JOHN N. PORTS</b> 646 Colonial Avenue YORK, PENNSYLVANIA 17403 (717) 848-2774	
NEW RESIDENCE FOR <b>MR. &amp; MRS. KEITH SHAFFER</b> LOT 23, HERITAGE HILLS, YORK, PA	
SCALE 1/4" = 1' - 0" DATE: 3-16-95	APPROVED BY J.N.P.
<b>FOUNDATION PLAN</b>	
DRAWING NUMBER <b>A-1</b>	