


S O U T H E L E V A T I O N

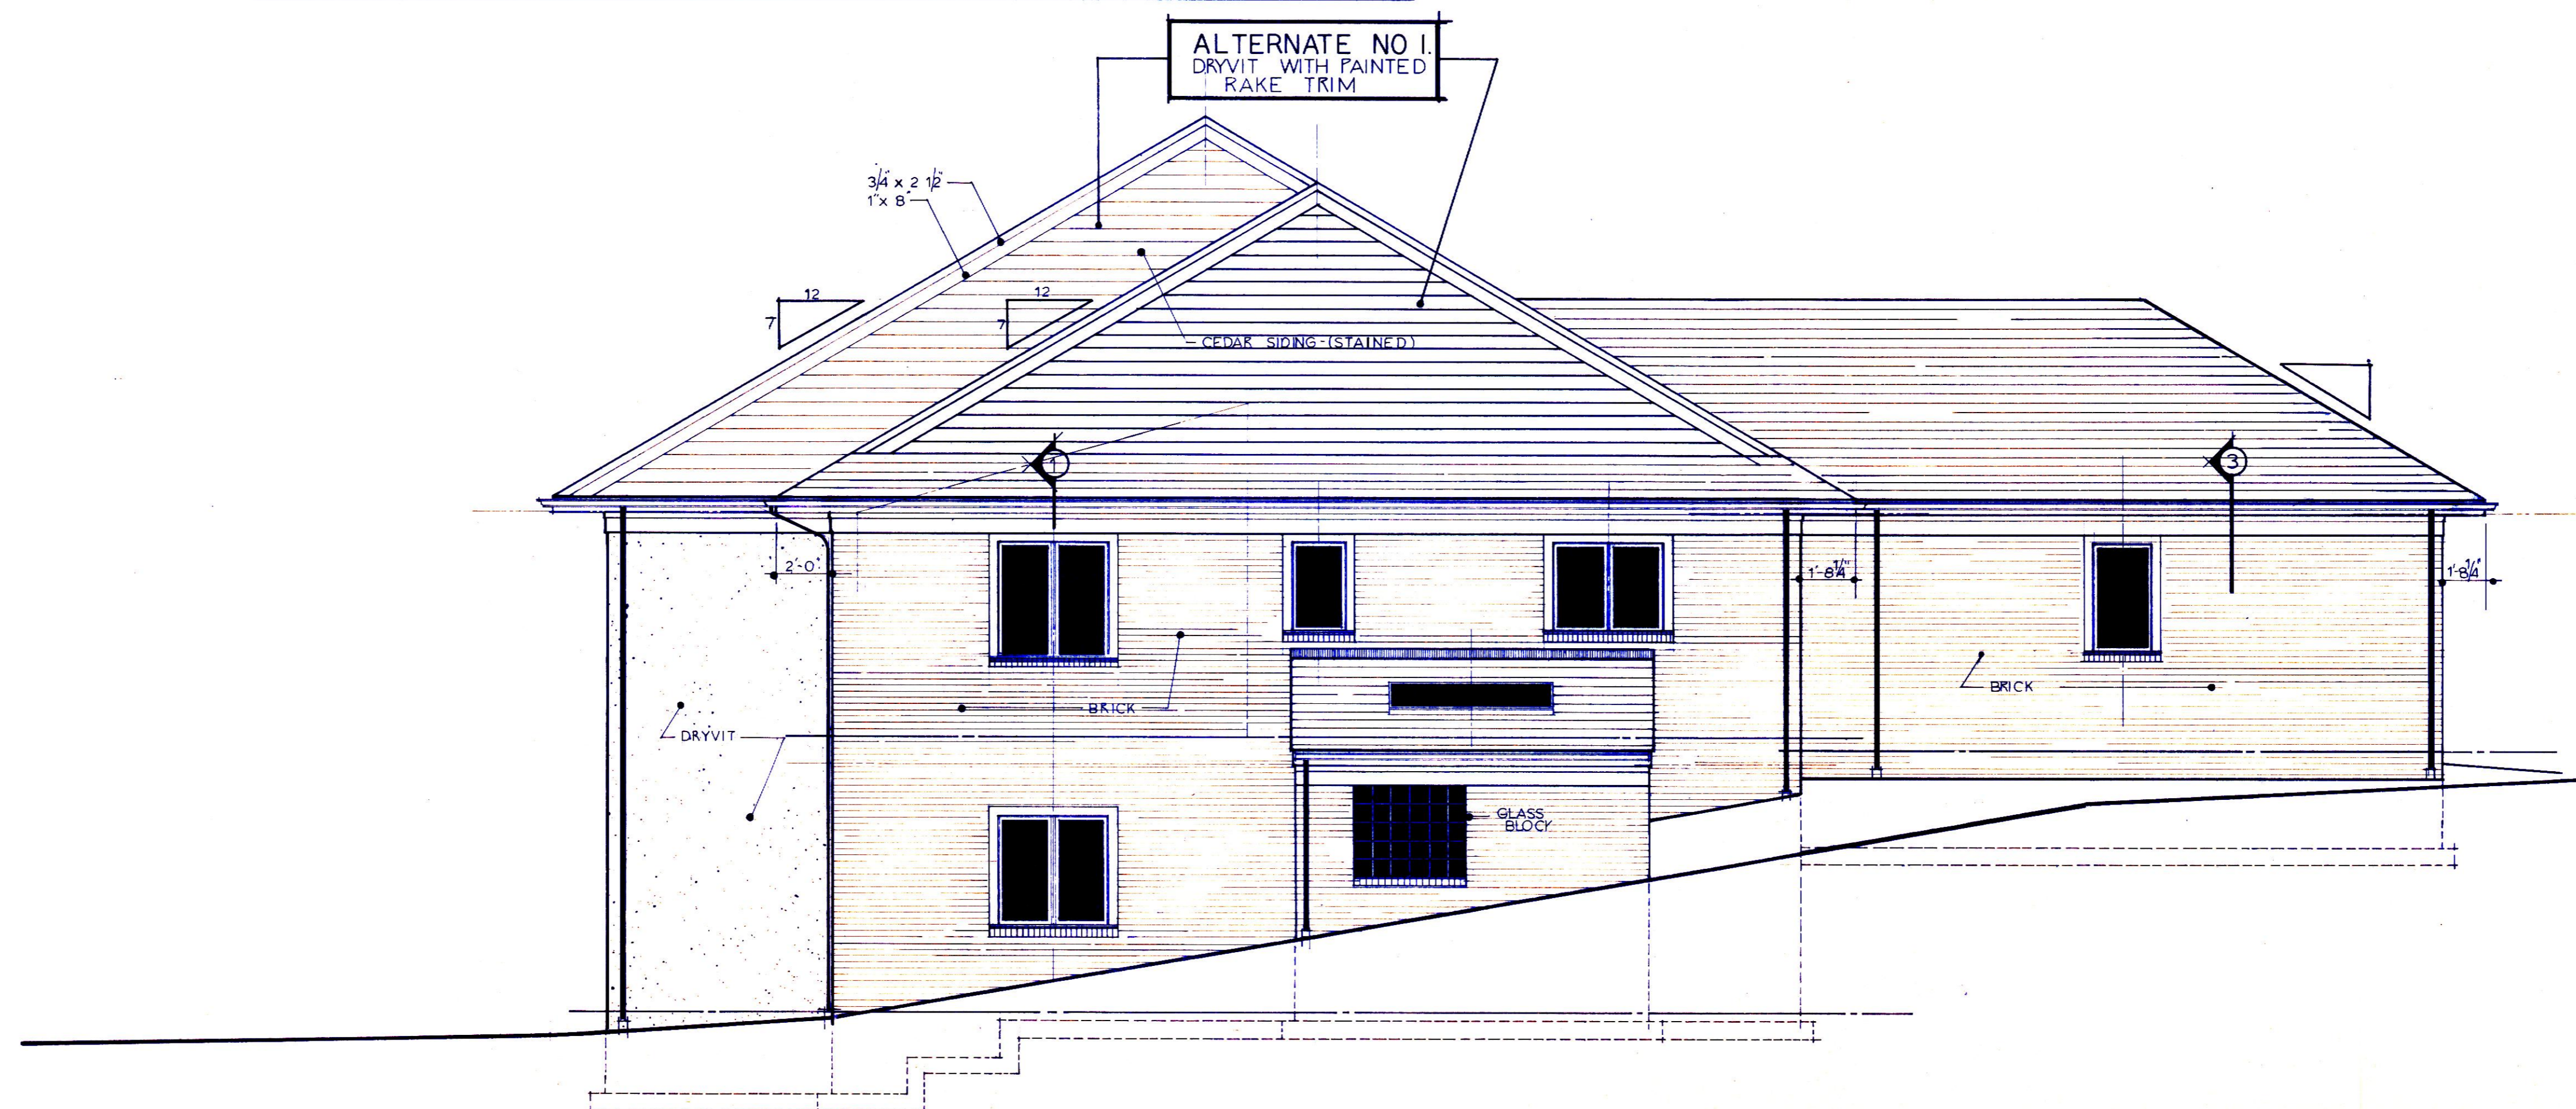

E A S T E L E V A T I O N

OFFICE of JOHN N. PORTS 646 Colonial Avenue YORK, PENNSYLVANIA 17403 (717) 848-2774	
NEW RESIDENCE FOR <b>MR. &amp; MRS. KEITH SHAFFER</b> LOT 23 - HERITAGE HILL, YORK, PA.	
SCALE: 1/4" = 1' - 0" DATE: 3-16-95	APPROVED BY JNP
EXTERIOR ELEVATIONS	
DRAWING NUMBER <b>A-6</b>	