


S O U T H E L E V A T I O N

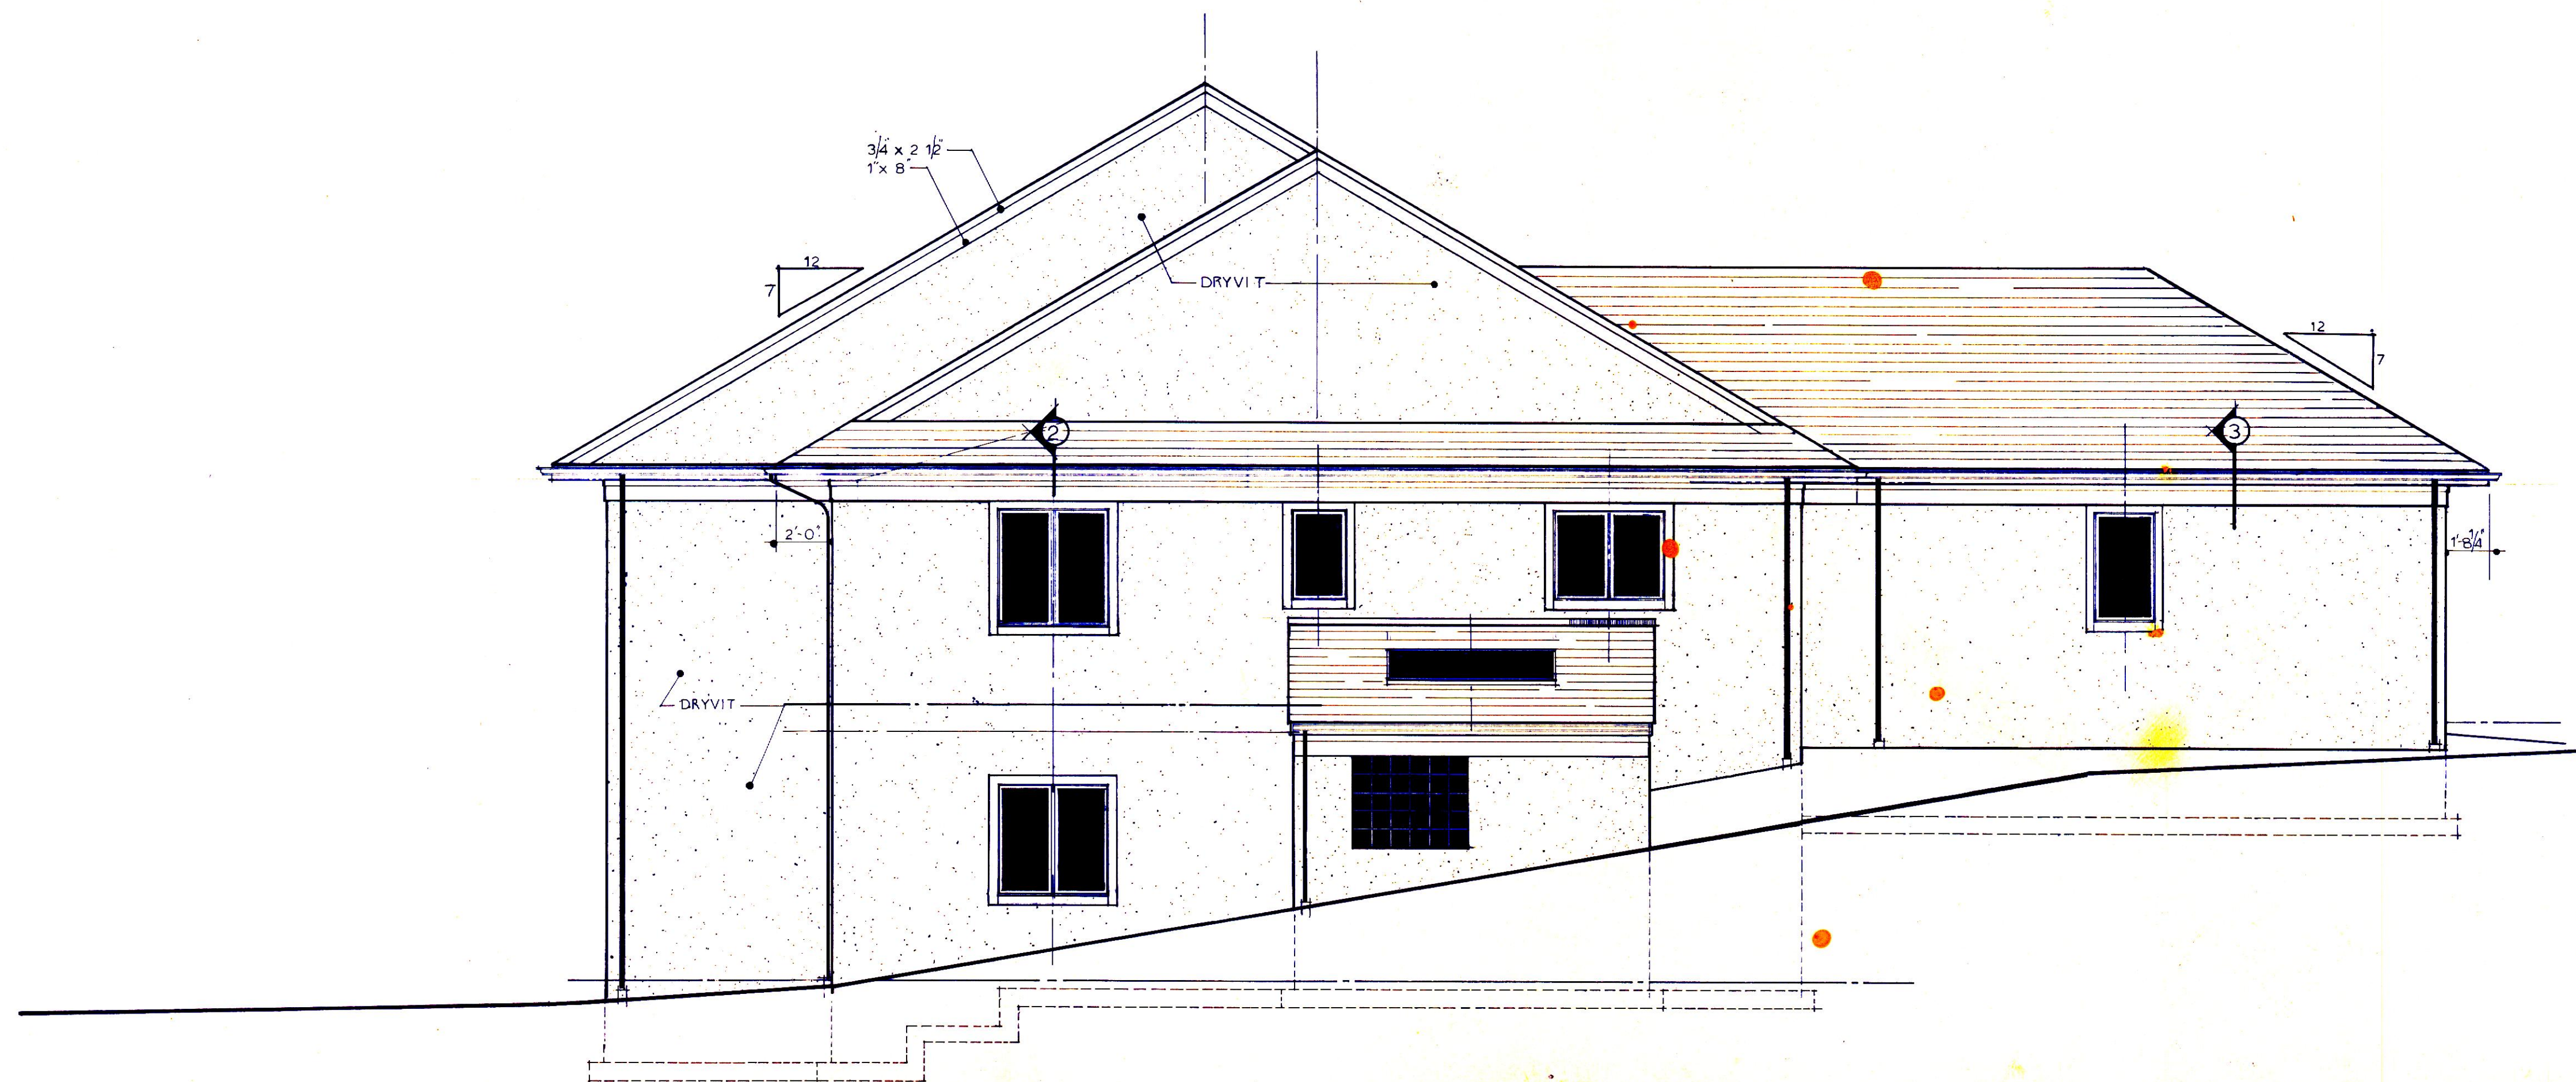

E A S T E L E V A T I O N

REVISED PRINT

REVISED 3-27-95	OFFICE of JOHN N. PORTS 646 Colonial Avenue YORK, PENNSYLVANIA 17403 (717) 848-2774	
NEW RESIDENCE FOR MR & MRS KEITH SHAFFER LOT 23 - HERITAGE HILL, YORK, PA.		
SCALE 1/4" = 1'-0"	APPROVED BY	DRAWN BY BDP
DATE 3-16-95		JNP
EXTERIOR ELEVATIONS		
		DRAWING NUMBER A-6