


FRONT ELEVATION

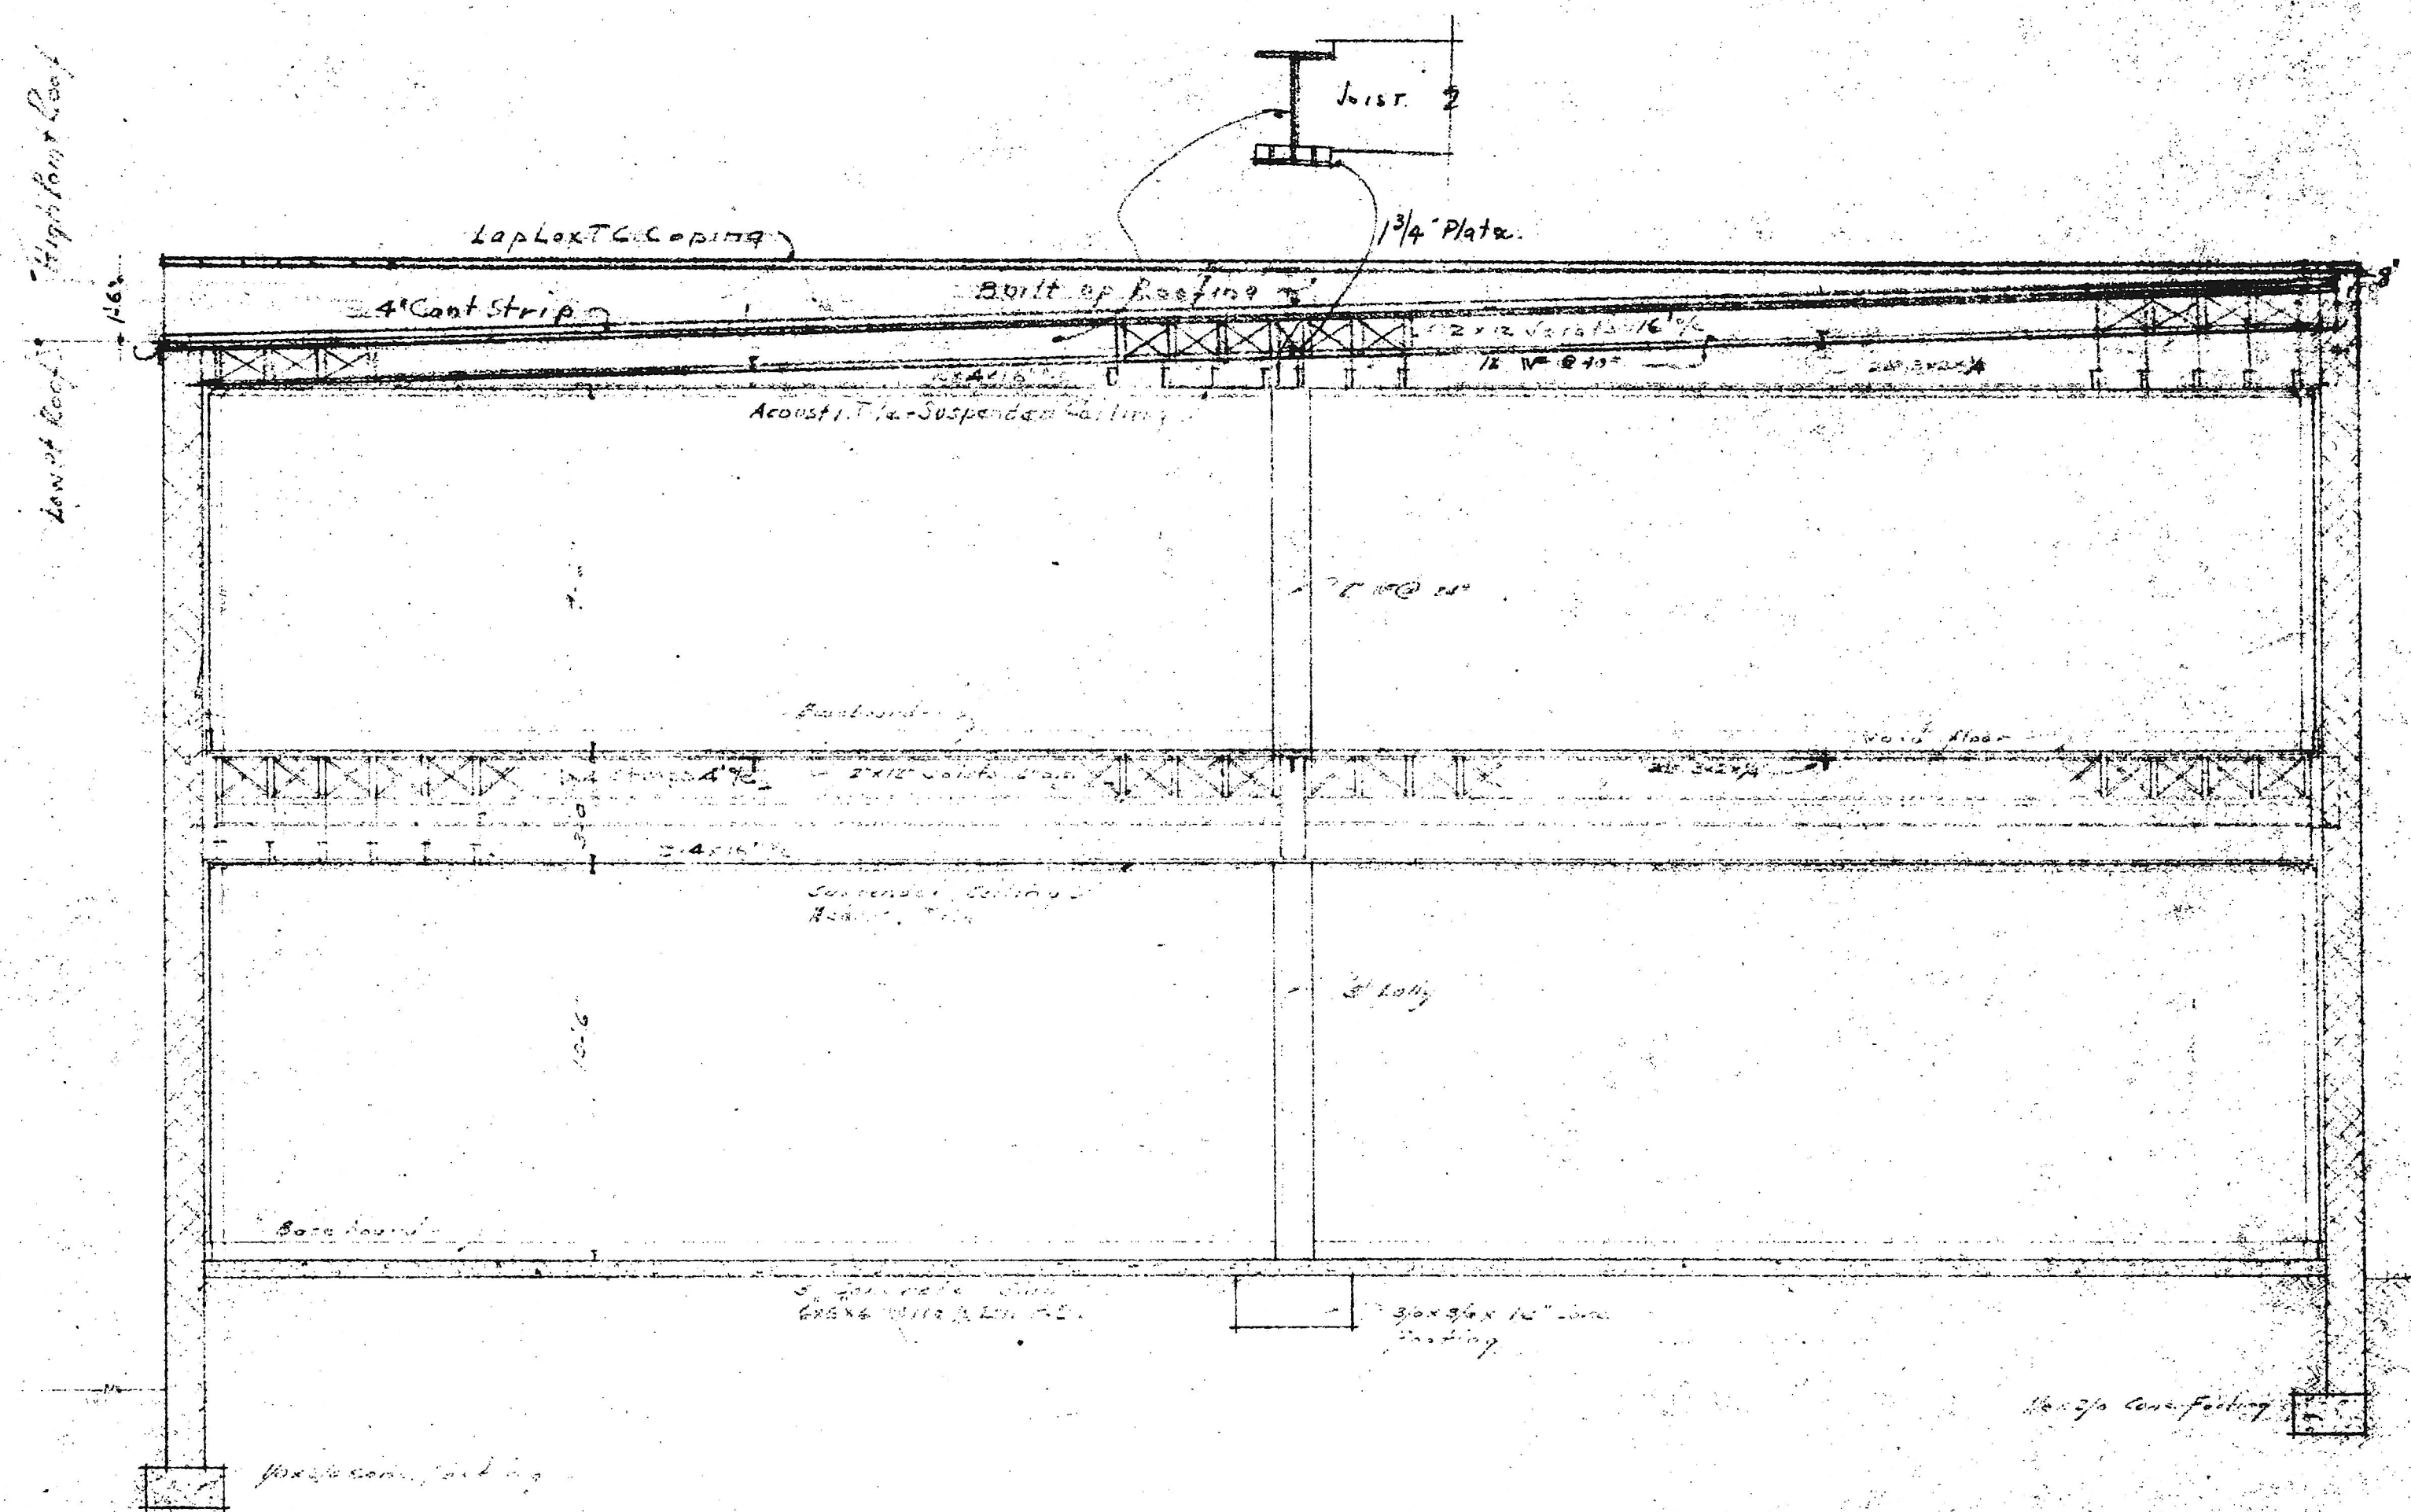

TYPICAL SECTION

PROPOSED STORE FOR "CARTER'S FURNITURE" YORK ROAD - TOWSON, MARYLAND

Scale: 1/4" = 1'-0"  
 Date: Nov 20, 50  
 Sheet 3 of 7  
 Revised 12/1/50