


FRONT ELEVATION

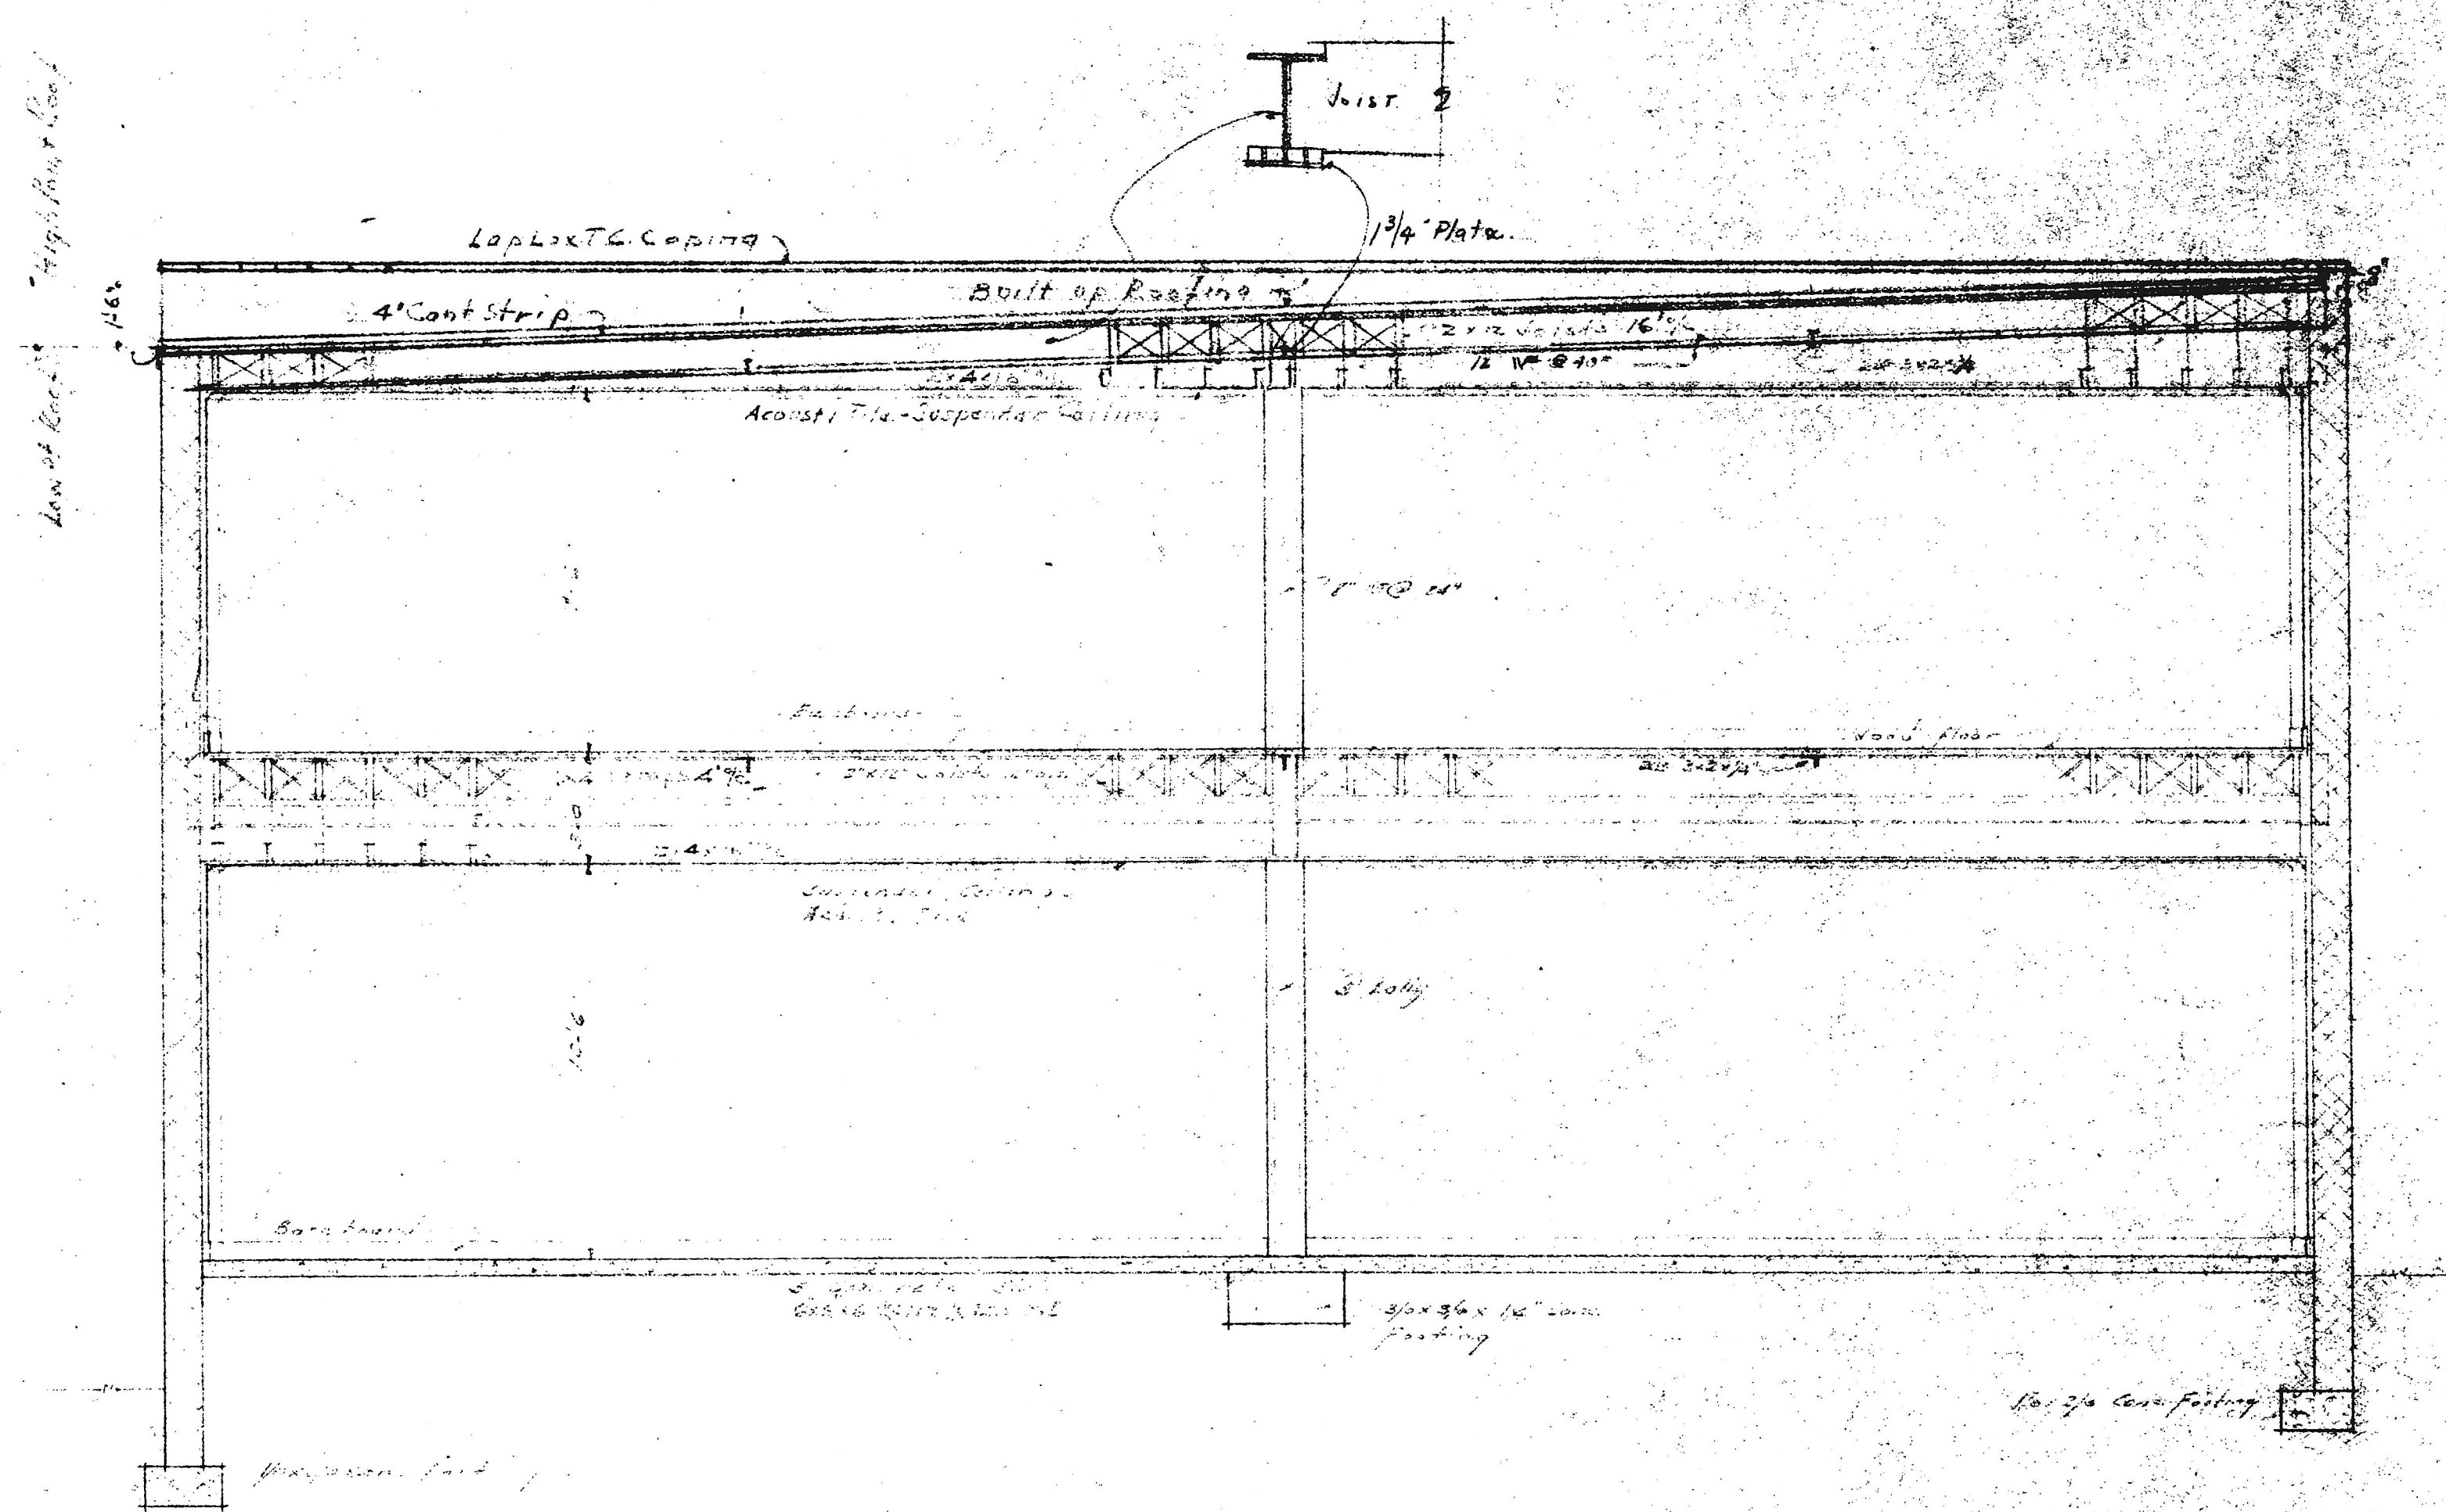

TYPICAL SECTION

PROPOSED STORE FOR "CARTER'S FURNITURE" YORK ROAD TOWSON, MARYLAND

Scale 1/2" = 1'-0"  
 Date: Nov 20, 50  
 Sheet 8 of 8  
 Revised 2/11/51