


CONSULTANTS:

ADDITION &
RENOVATION FOR
BEHRENS RESIDENCE

7506 LHIRONDELLE CLUB ROAD
RUXTON, MARYLAND 21204

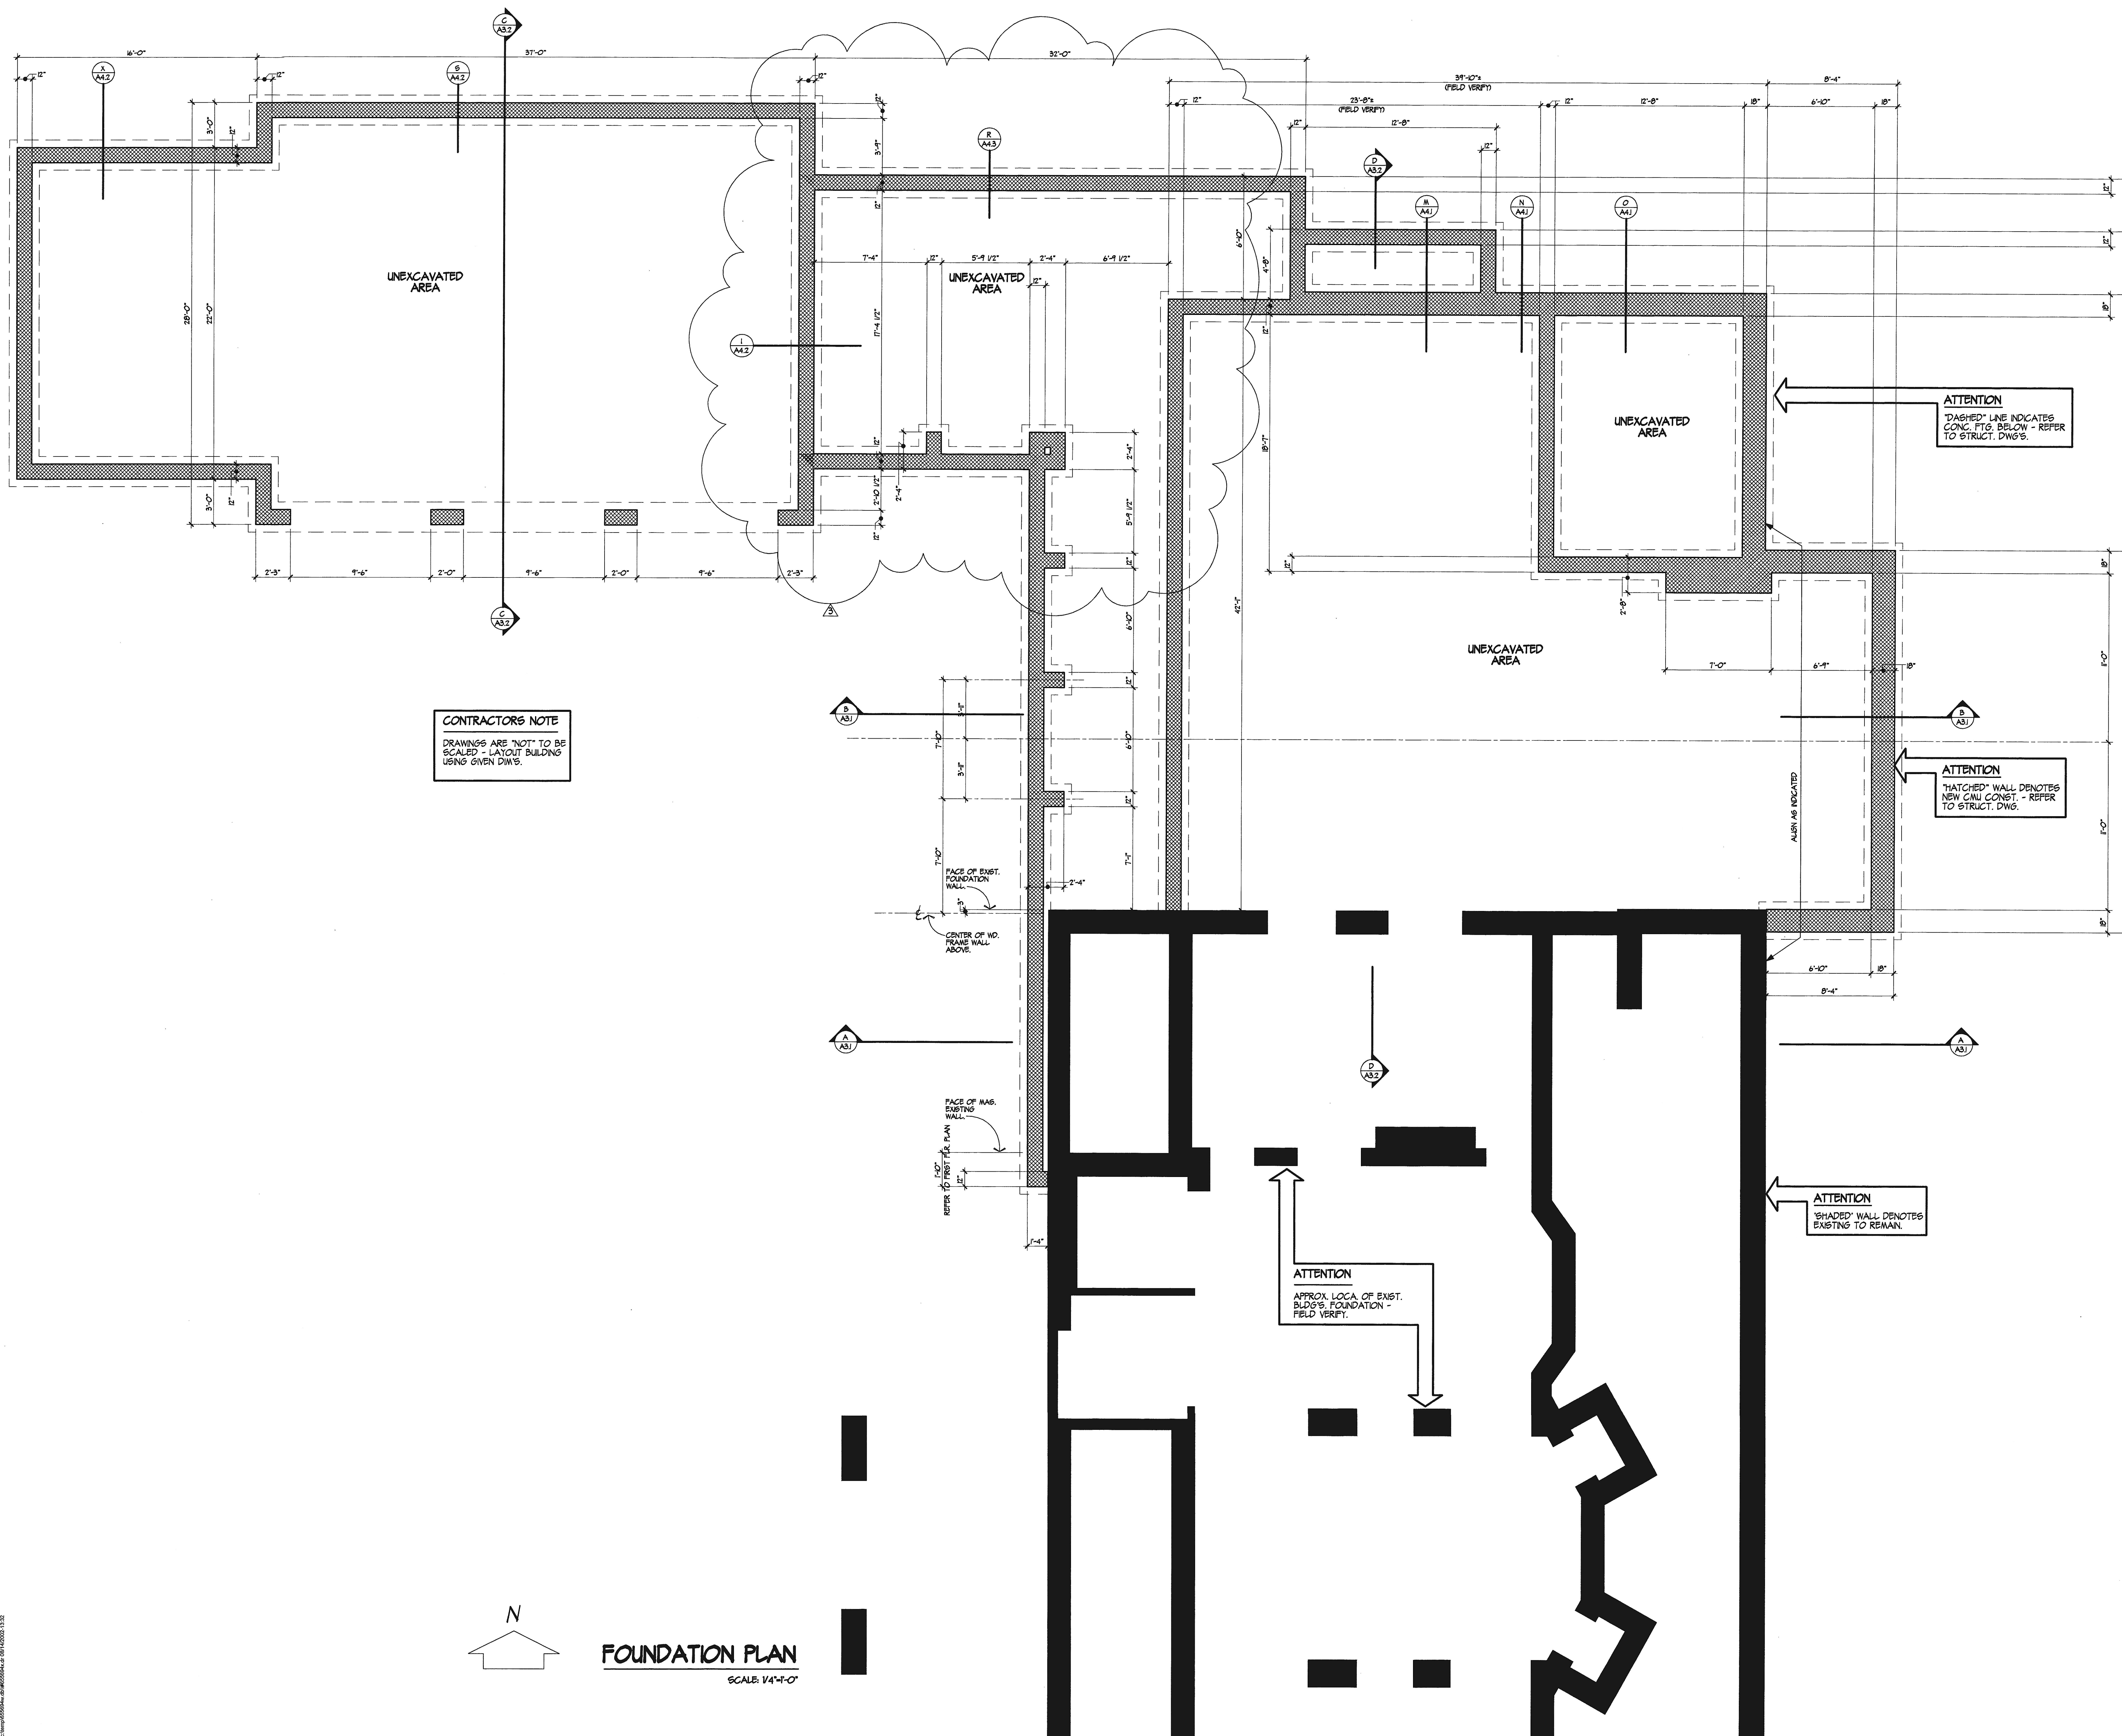


CONTRACTORS NOTE
DRAWINGS ARE NOT TO BE
SCALED - LAYOUT BUILDING
USING GIVEN DIM'S.

ATTENTION
DASHED LINE INDICATES
CONC. FTG. BELOW - REFER
TO STRUCT. DWG'S.

ATTENTION
HATCHED WALL DENOTES
NEW CMU CONST. - REFER
TO STRUCT. DWG.

ATTENTION
SHADED WALL DENOTES
EXISTING TO REMAIN.

ATTENTION
APPROX. LOCA. OF EXIST.
BLDG'S FOUNDATION -
FIELD VERIFY.

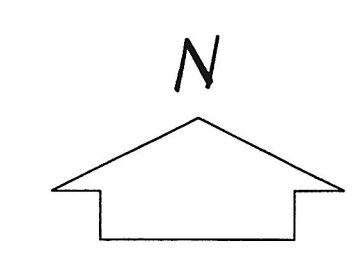

FOUNDATION PLAN
SCALE: 1/4"=1'-0"

ISSUED FOR:
CONSTRUCTION / PERMIT

PROJECT NO. 0108

DATE: MAY 14, 2002
JUNE 7, 2002
AUGUST 9, 2002

ARCHITECTURE INTERIORS PLANNING