


ADDITION &
RENOVATION FOR
**BEHRENS
RESIDENCE**

7506 LHIRONDELLE CLUB ROAD
RUXTON, MARYLAND 21204

FIRST FLOOR PLAN

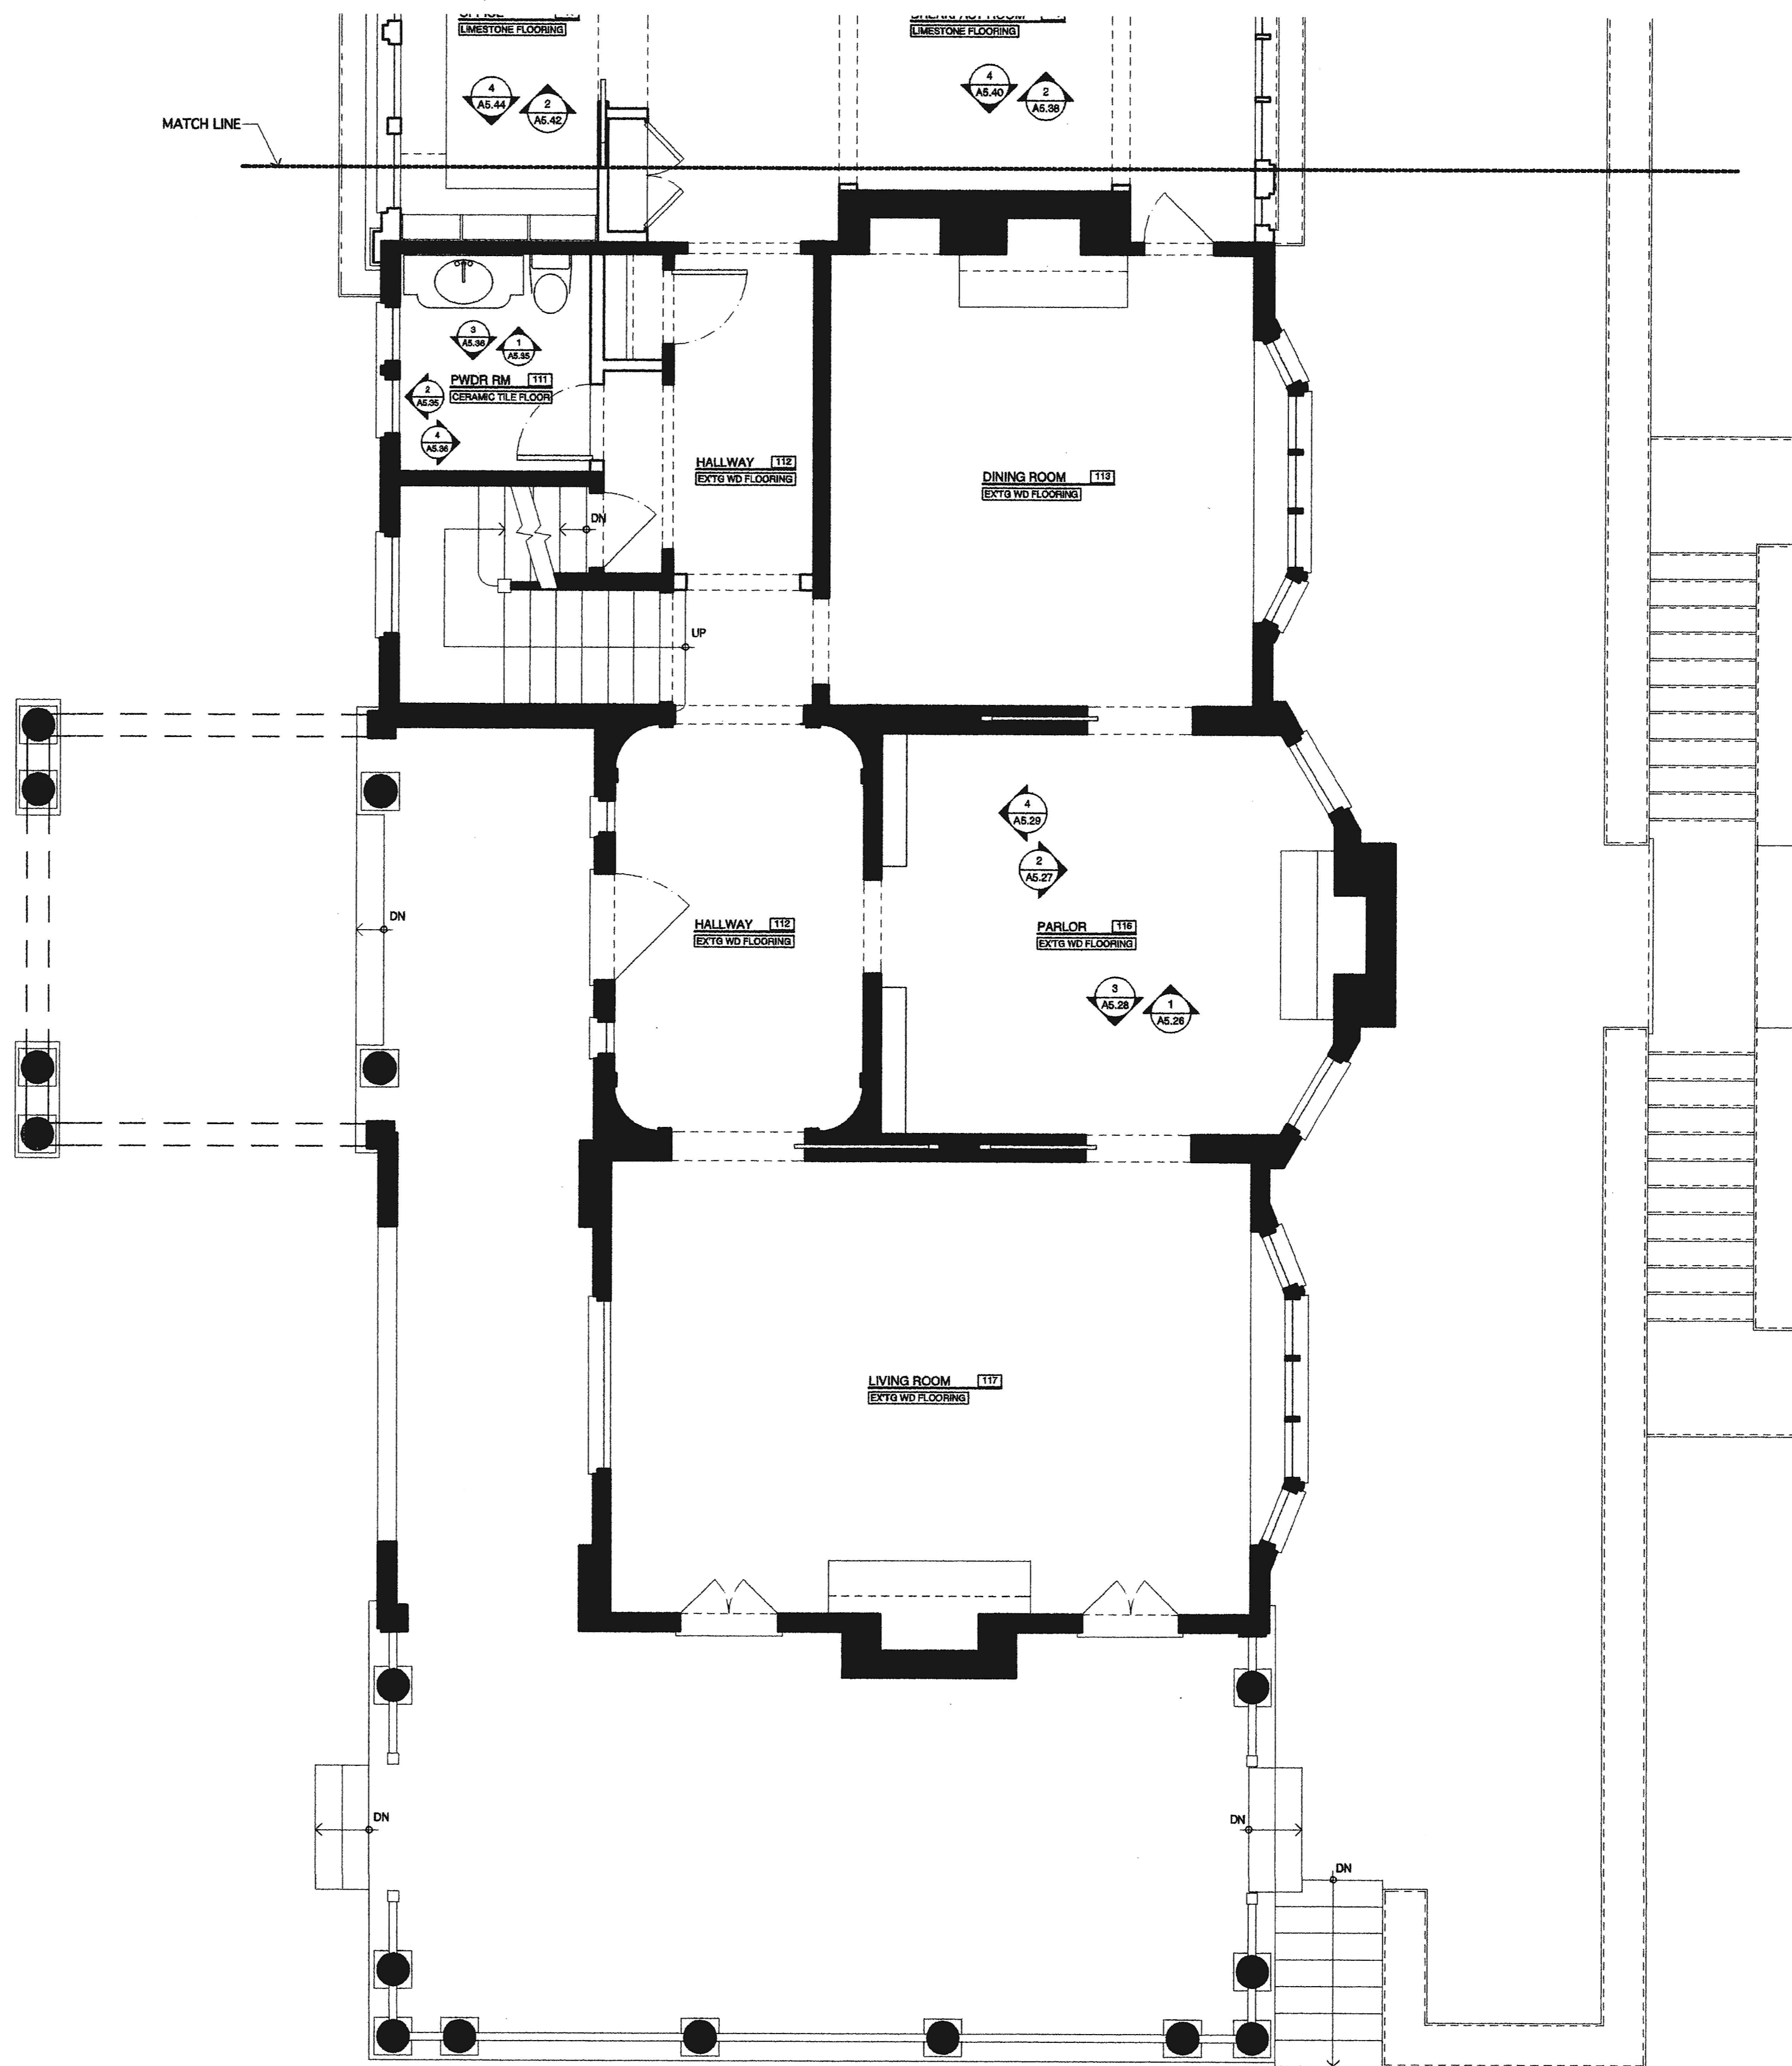

1 FIRST FLOOR PLAN
SCALE 1/4"=1'-0"

Revisions
▲ 01.28.03

Project No. 0109

Date 08.09.02