


ADDITION &  
RENOVATION FOR  
**BEHRENS  
RESIDENCE**

7506 LHIRONDELLE CLUB ROAD  
RUXTON, MARYLAND 21204

FIRST FLOOR PLAN

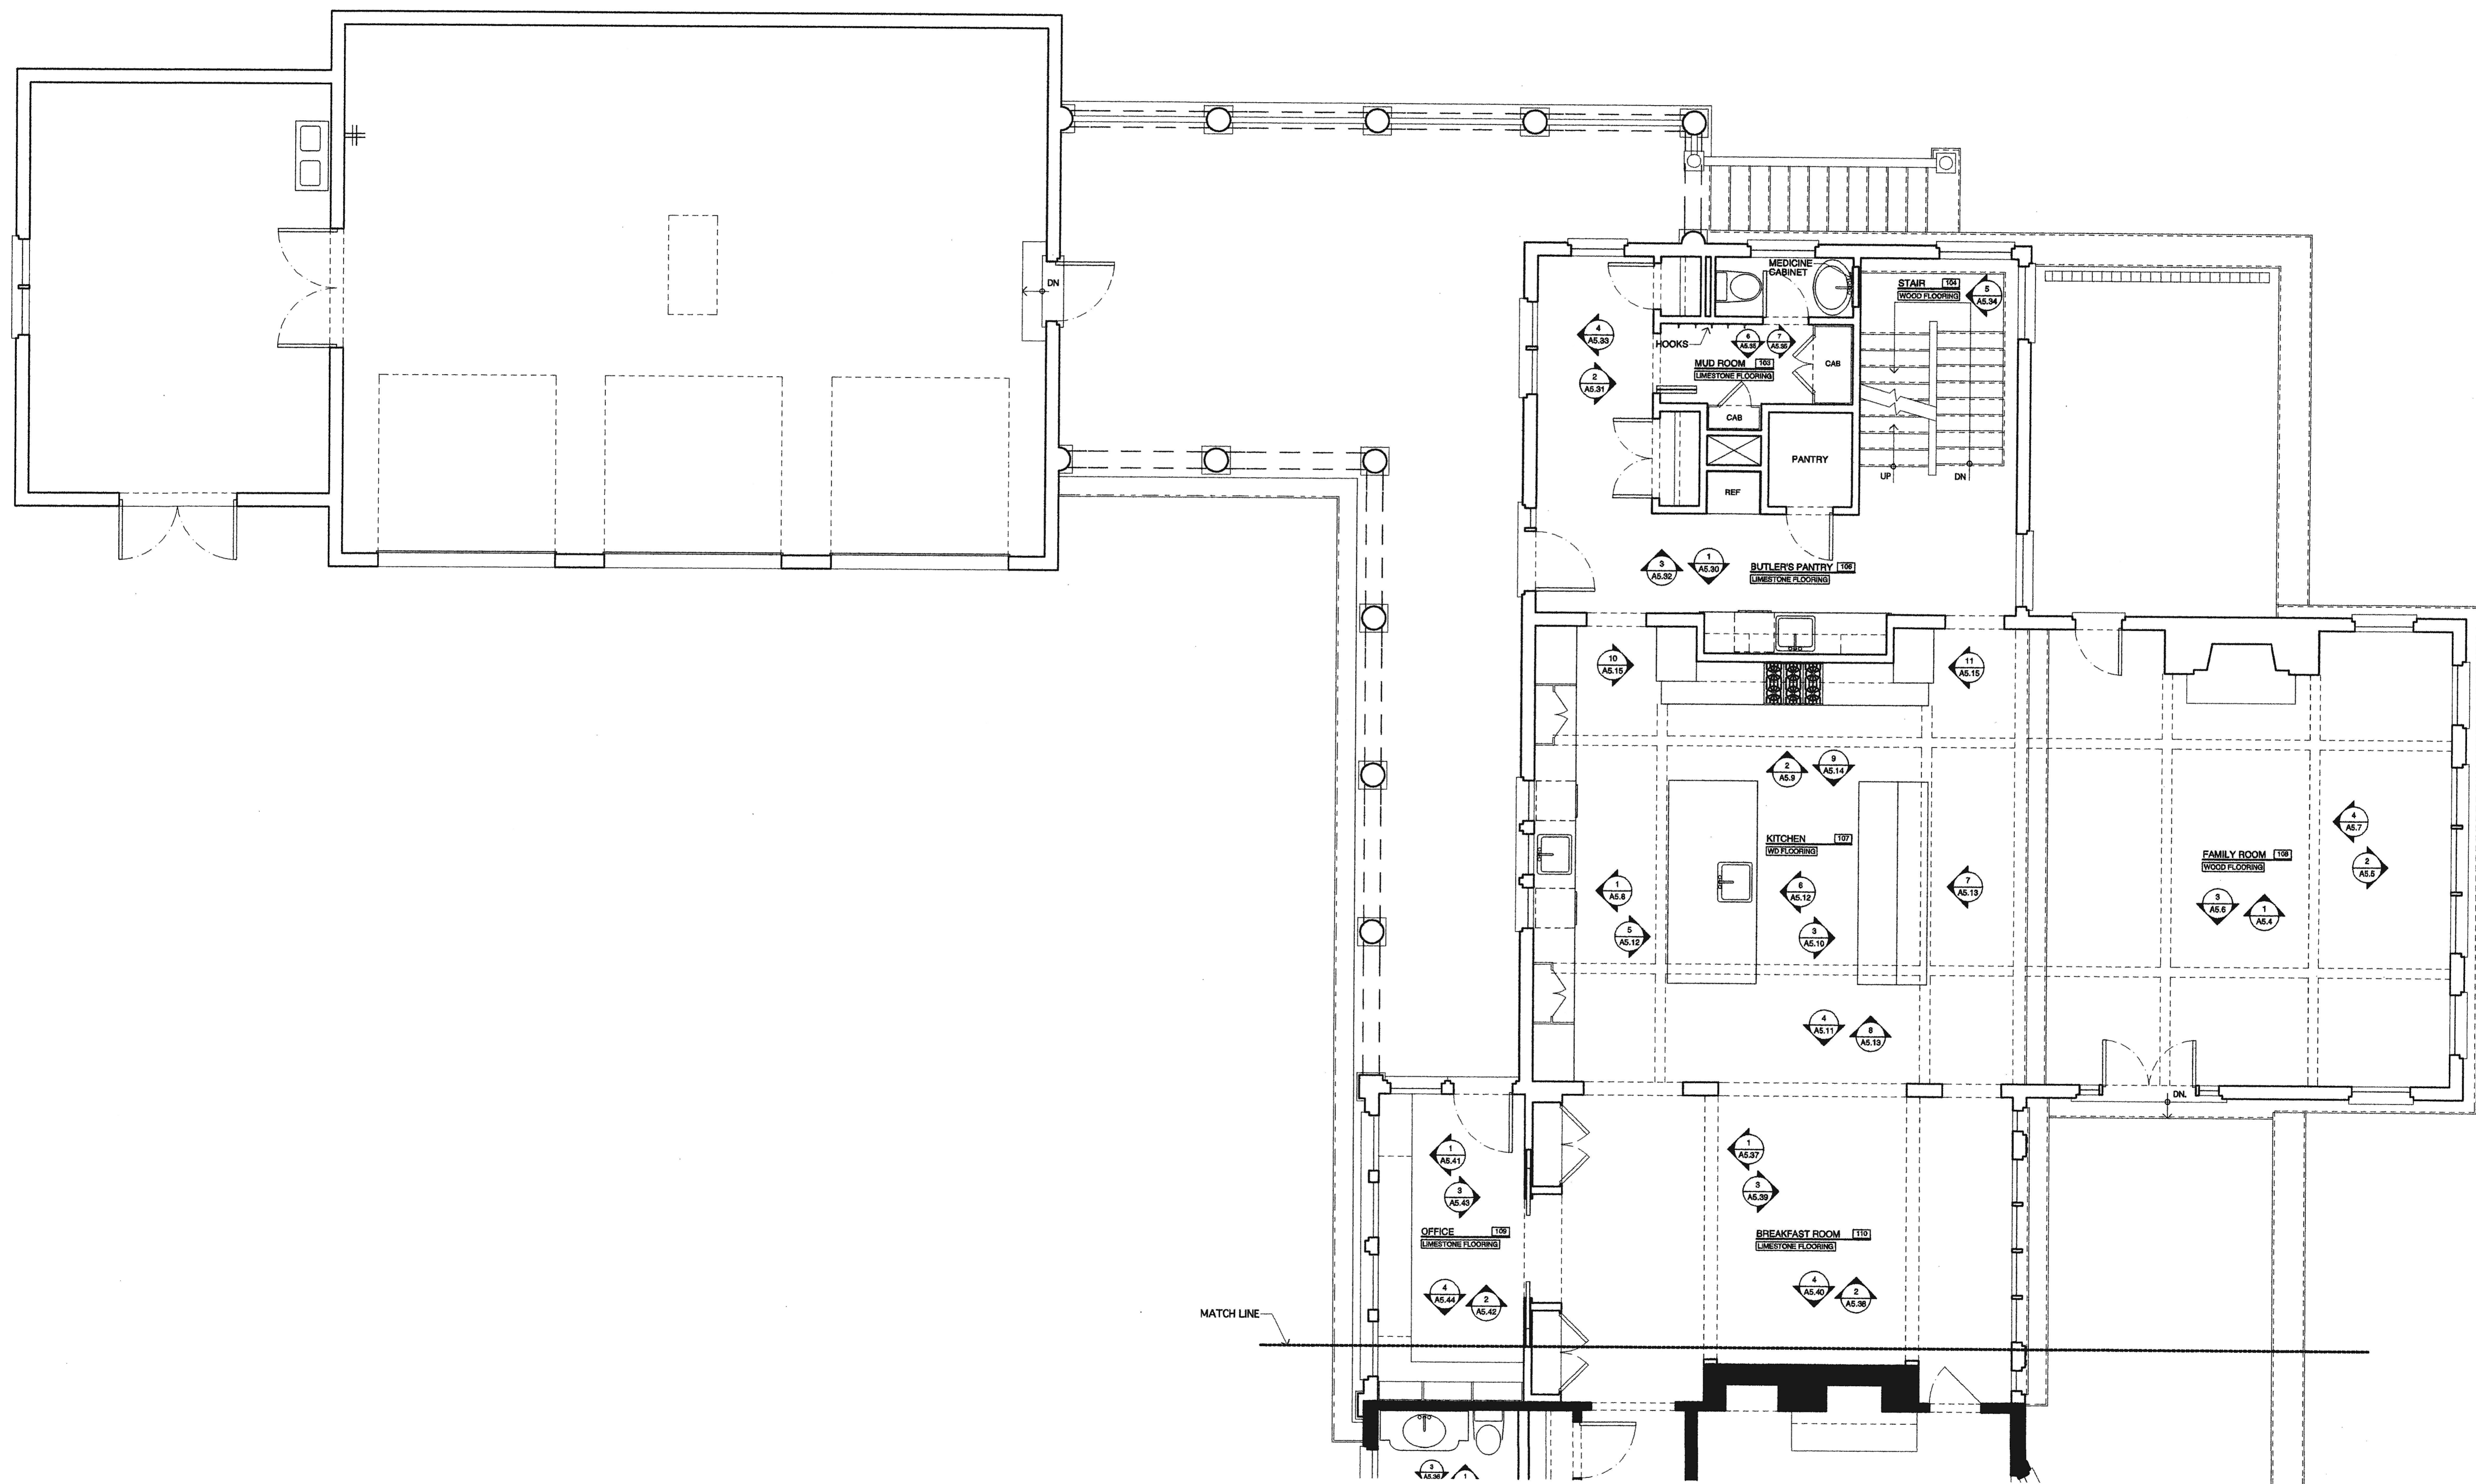

1 FIRST FLOOR PLAN

SCALE 1/4"=1'-0"

Revisions  
▲ 01.28.03

Project No. 0109

Date 08.09.02