
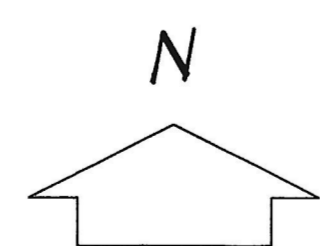


CONSULTANTS:

ADDITION &  
RENOVATION FOR  
**BEHRENS  
RESIDENCE**

7506 LHIRONDELLE CLUB ROAD  
RUXTON, MARYLAND 21204

**CONTRACTORS NOTE**  
DRAWINGS ARE "NOT" TO BE  
SCALED - LAYOUT BUILDING  
USING GIVEN DIM'S.

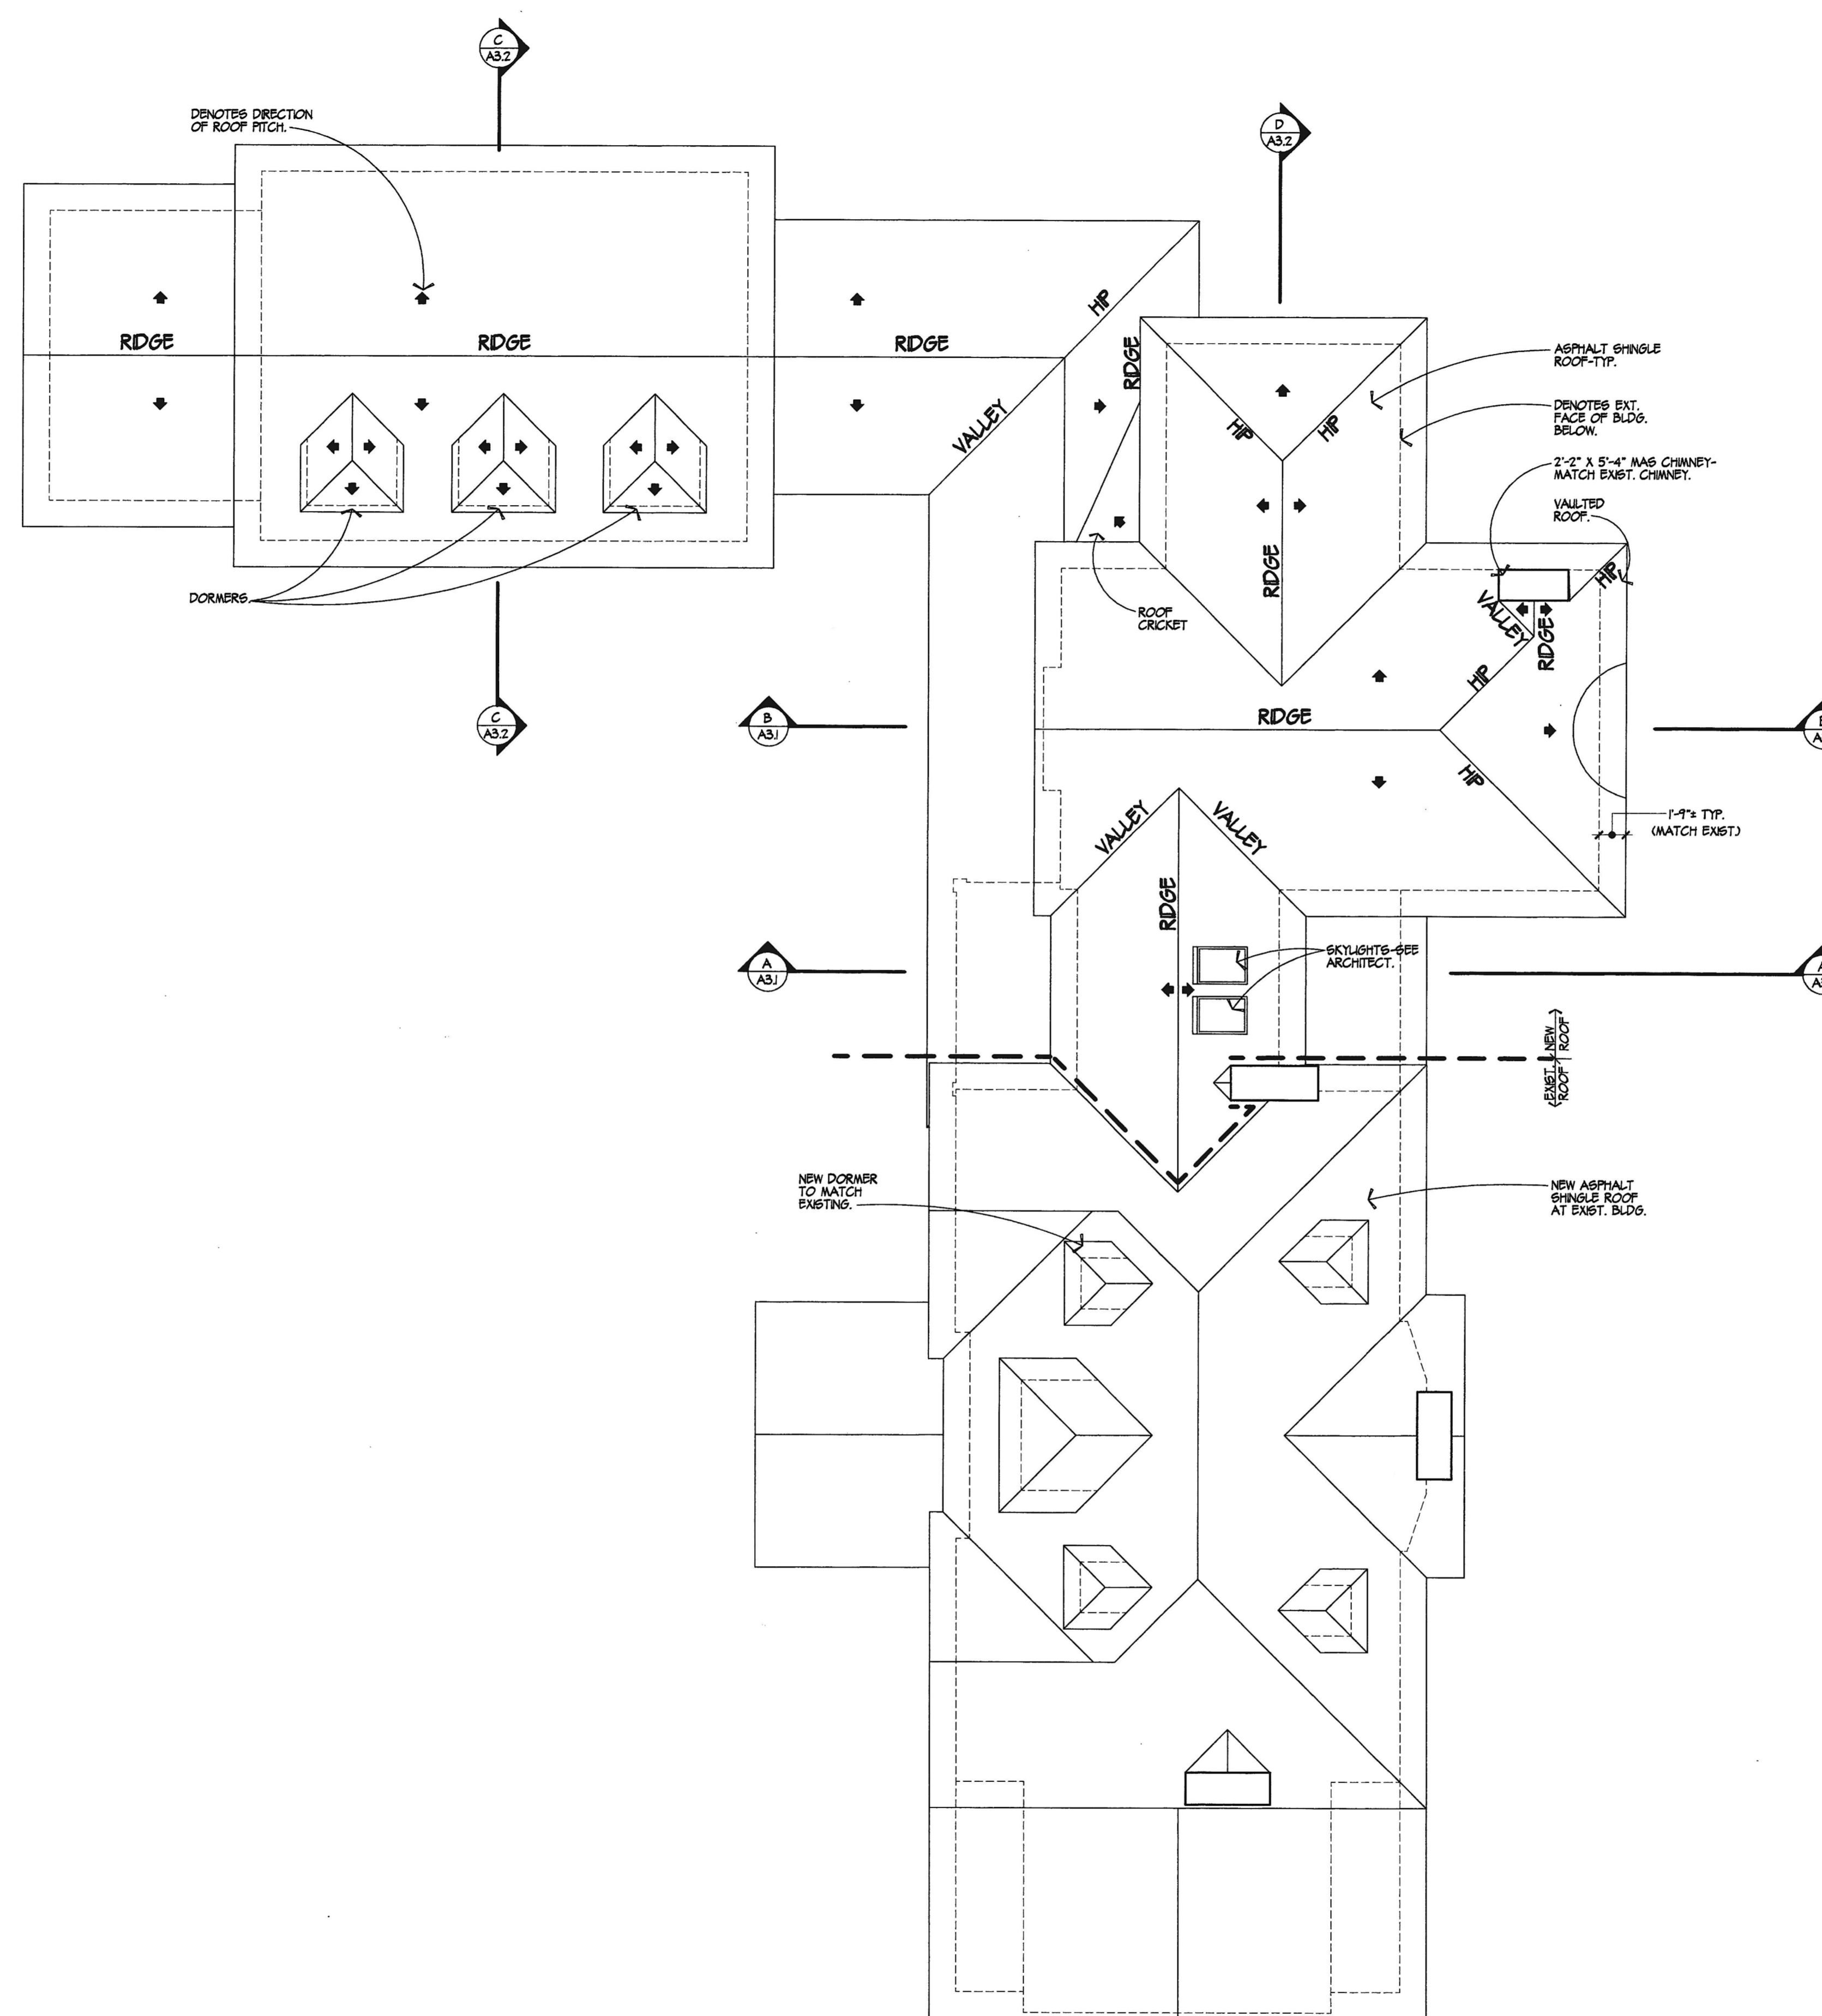

**ROOF PLAN**  
SCALE: 1/8"=1'-0"

ISSUED FOR:  
CONSTRUCTION / PERMIT

PROJECT NO. 0108

DATE: MAY 14, 2002  
JUNE 7, 2002  
AUGUST 9, 2002

ARCHITECTURE INTERIORS PLANNING