



CONSULTANTS:

ADDITION &
RENOVATION FOR
BEHRENS RESIDENCE

7506 LHRONDELLE CLUB ROAD
RUXTON, MARYLAND 21204

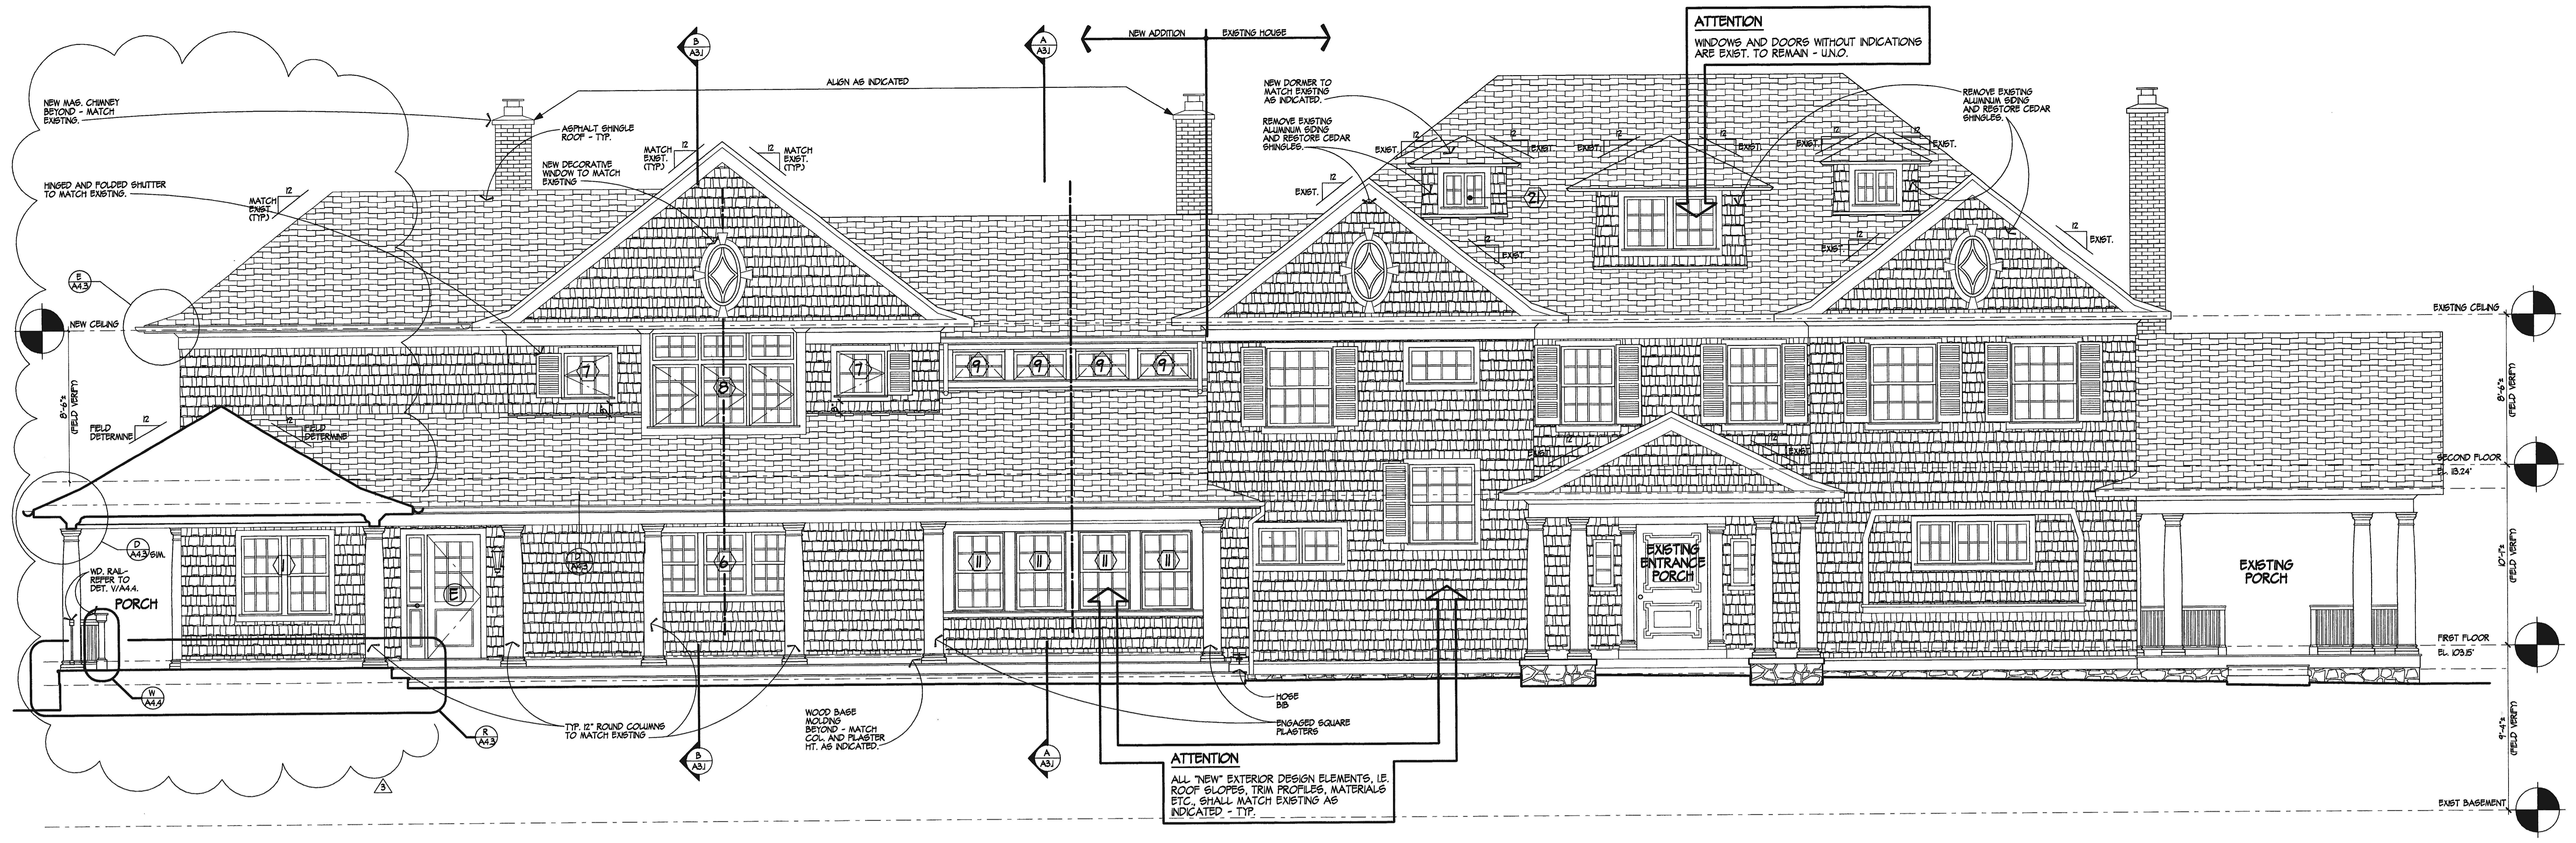

WEST ELEVATION
SCALE: 1/4"=1'-0"

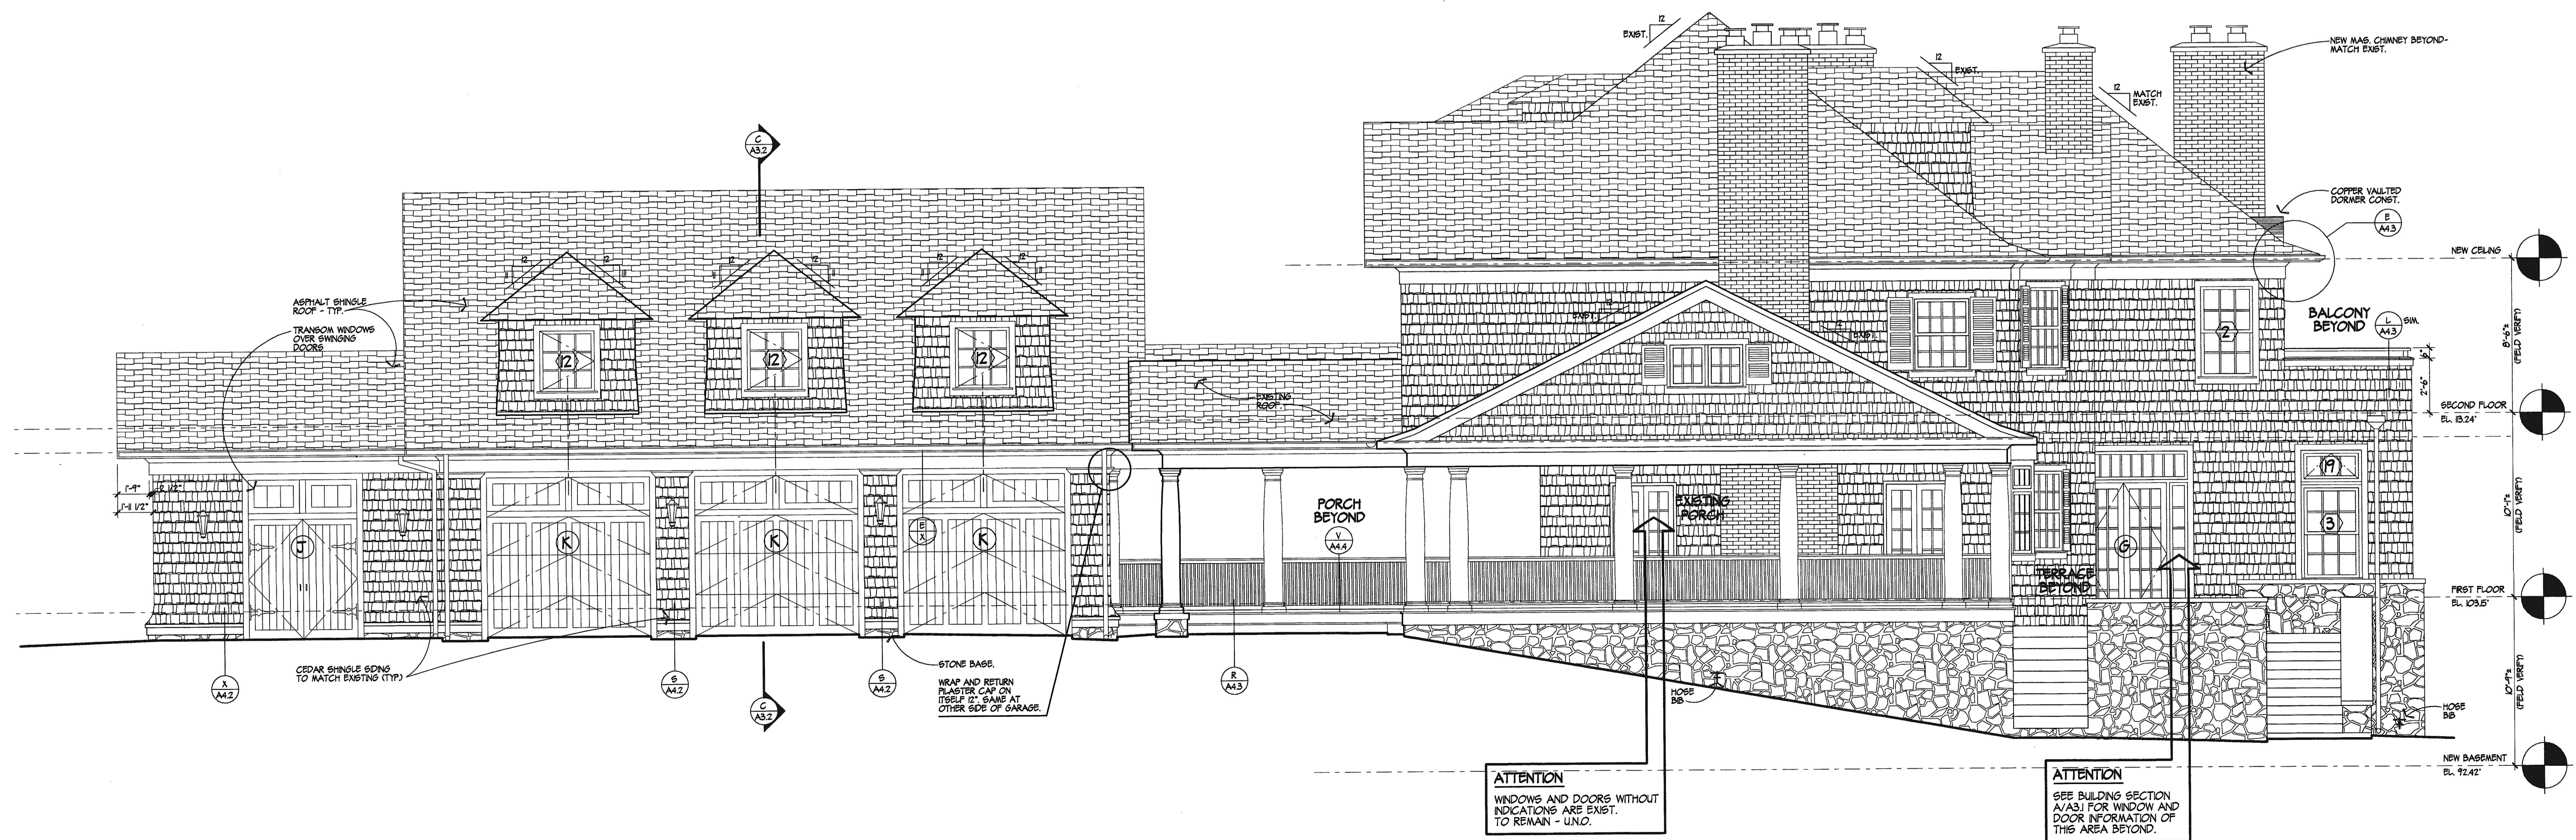

SOUTH ELEVATION
SCALE: 1/4"=1'-0"

ISSUED FOR:
CONSTRUCTION / PERMIT

PROJECT NO. 0108

DATE: MAY 14, 2002
JUNE 7, 2002
AUGUST 9, 2002