

ADDITION & RENOVATION FOR BEHRENS RESIDENCE


7506 LHIRONDELLE CLUB ROAD
RUXTON, MARYLAND 21204

ATTENTION
THIS FIELD CLARIFICATION DRAWING
HAS BEEN PREPARED TO CLARIFY
PLAN DIMENSIONS ON THE ADDITION'S
NORTH SIDE. REFER TO DRAWING
#A14 AND A15 FOR ADDITIONAL
INFORMATION.


FIELD CLARIFICATION
THIS DRAWING HAS BEEN PREPARED TO CLARIFY PLAN DIMENSIONS

ISSUED FOR:
CONSTRUCTION / PERMIT

PROJECT NO 0108
DATE: AUGUST 1, 2002
AUGUST 2, 2002

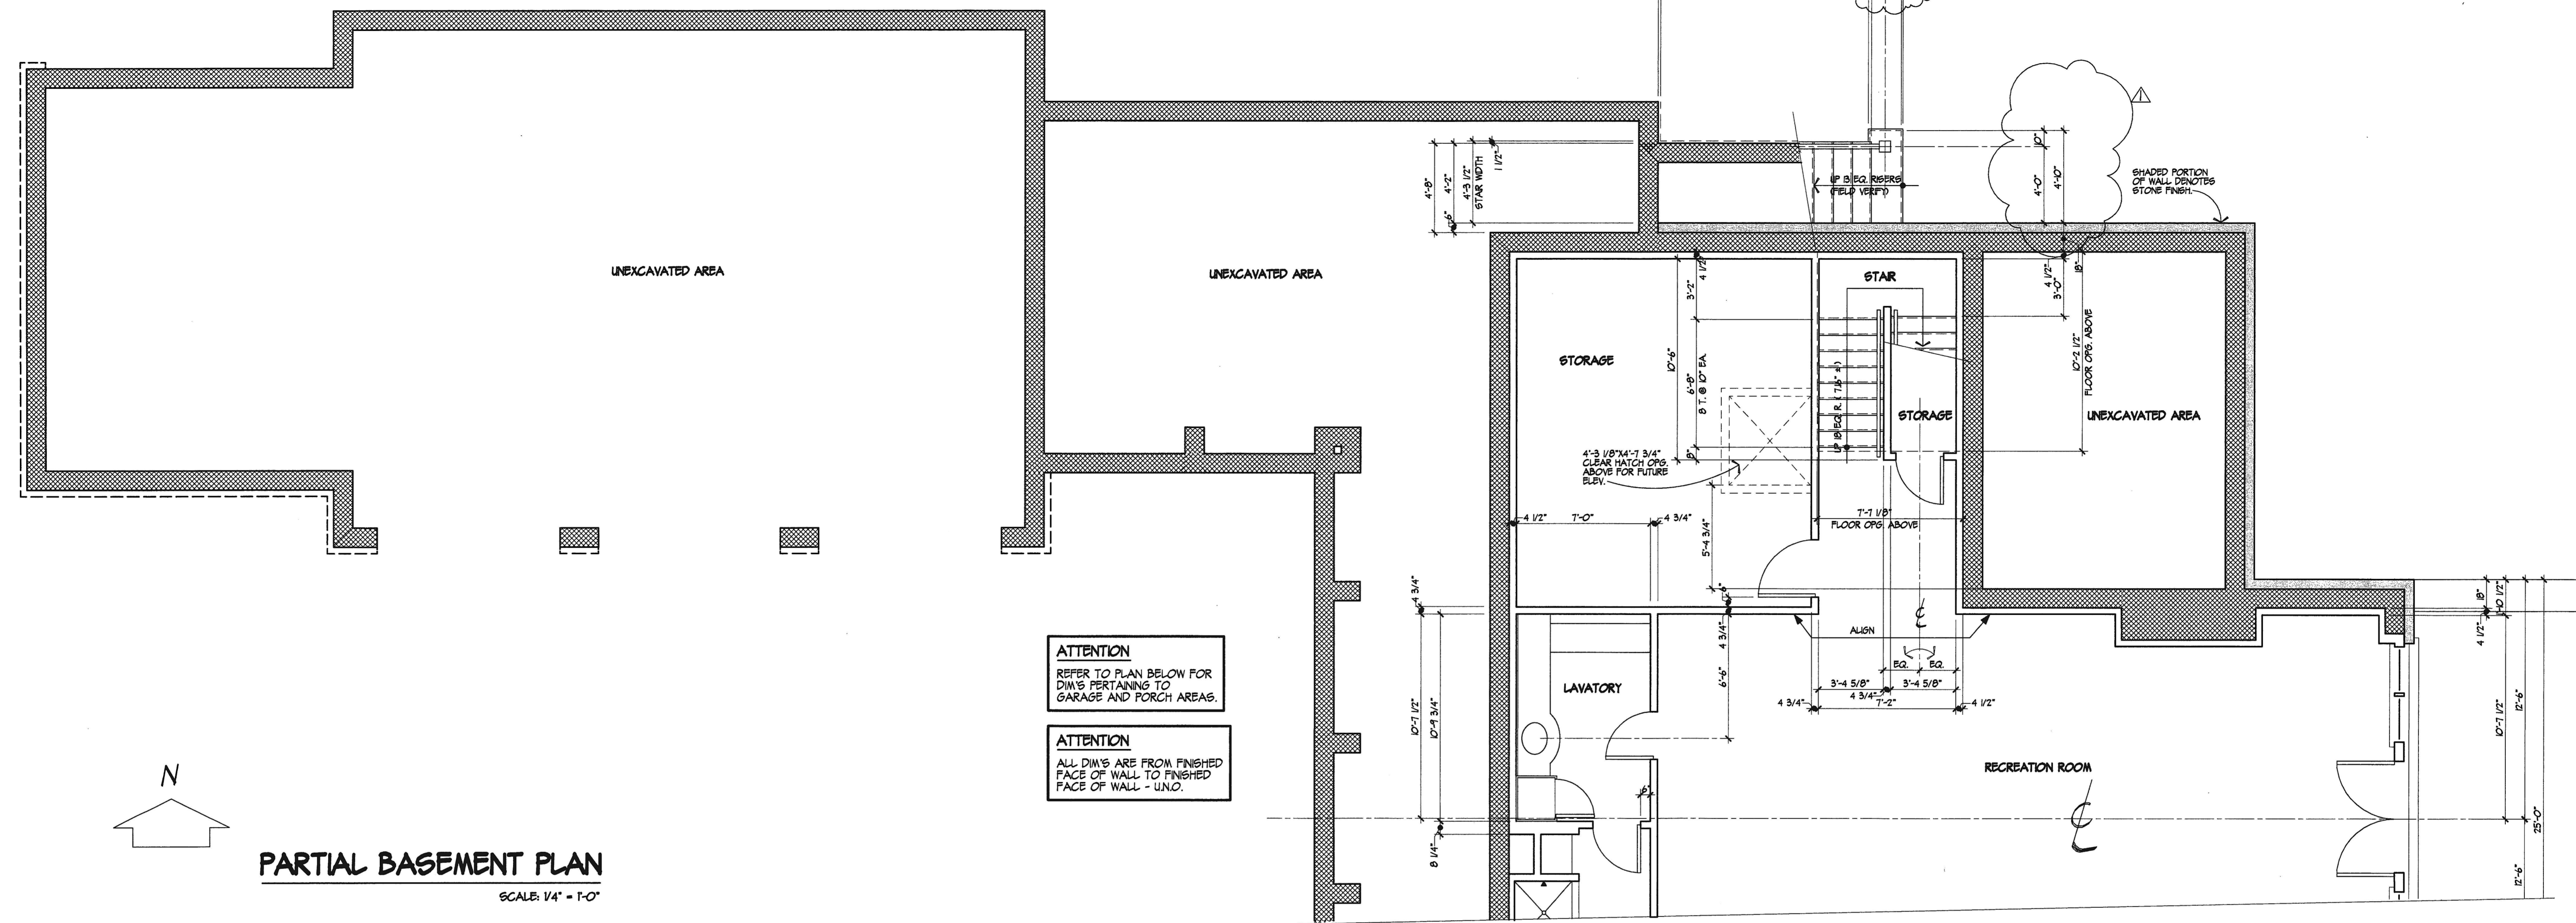

PARTIAL BASEMENT PLAN
SCALE: 1/4" = 1'-0"

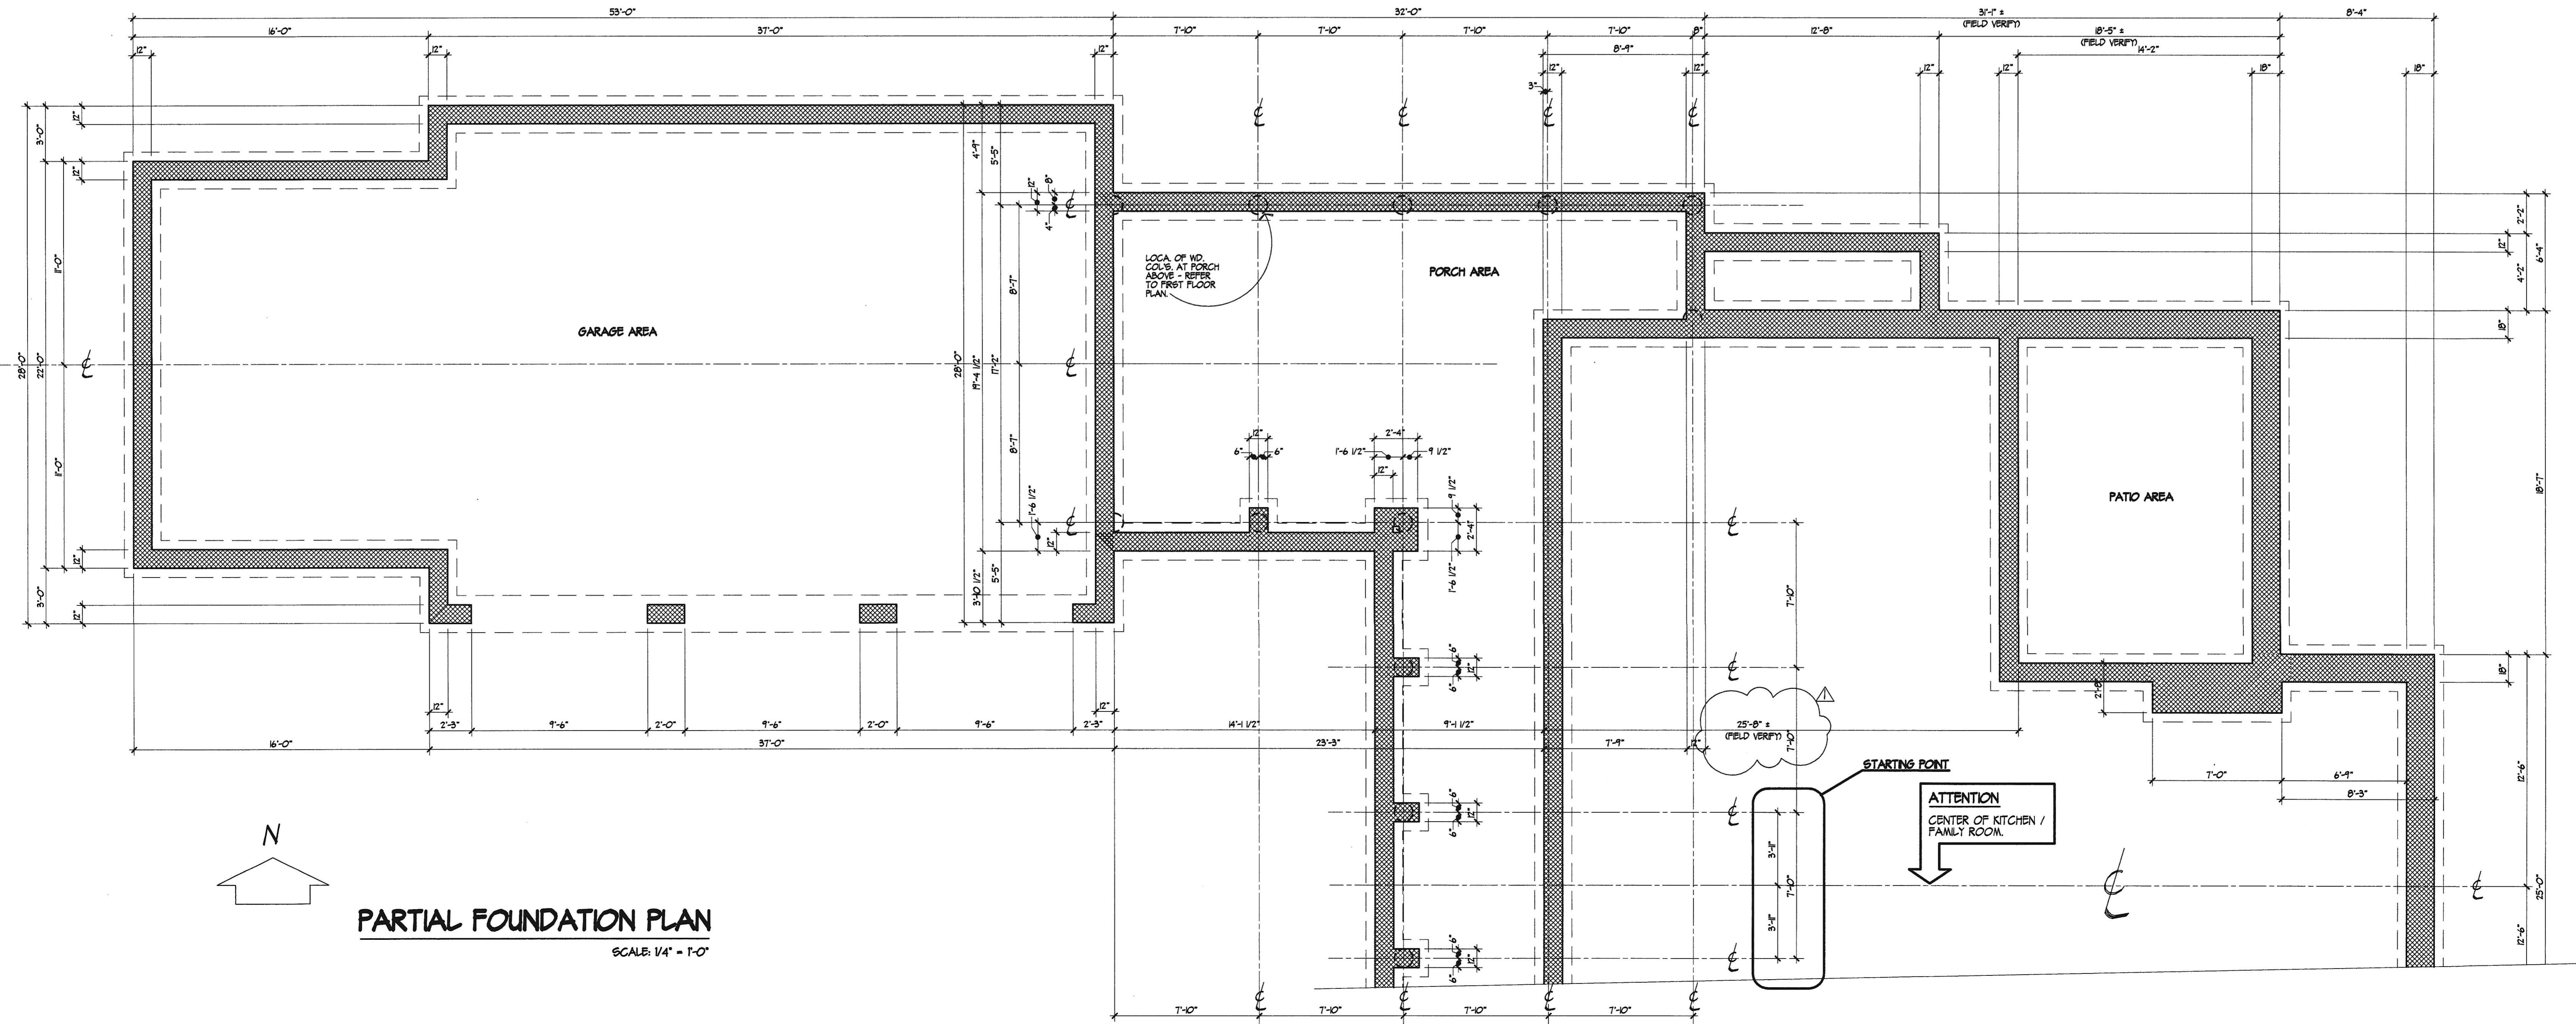

PARTIAL FOUNDATION PLAN
SCALE: 1/4" = 1'-0"