


CONSULTANTS:

ADDITION &
RENOVATION FOR
BEHRENS RESIDENCE

7506 HIRONDELLE CLUB ROAD
RUXTON, MARYLAND 21204


ATTENTION
THIS FIELD CLARIFICATION DRAWING HAS BEEN PREPARED TO CLARIFY PLAN DIMENSIONS ON THE ADDITION'S NORTH SIDE. REFER TO DRAWING #A16 AND A17 FOR ADDITIONAL INFORMATION.

FIELD CLARIFICATION
THIS DRAWING HAS BEEN PREPARED TO CLARIFY PLAN DIMENSIONS

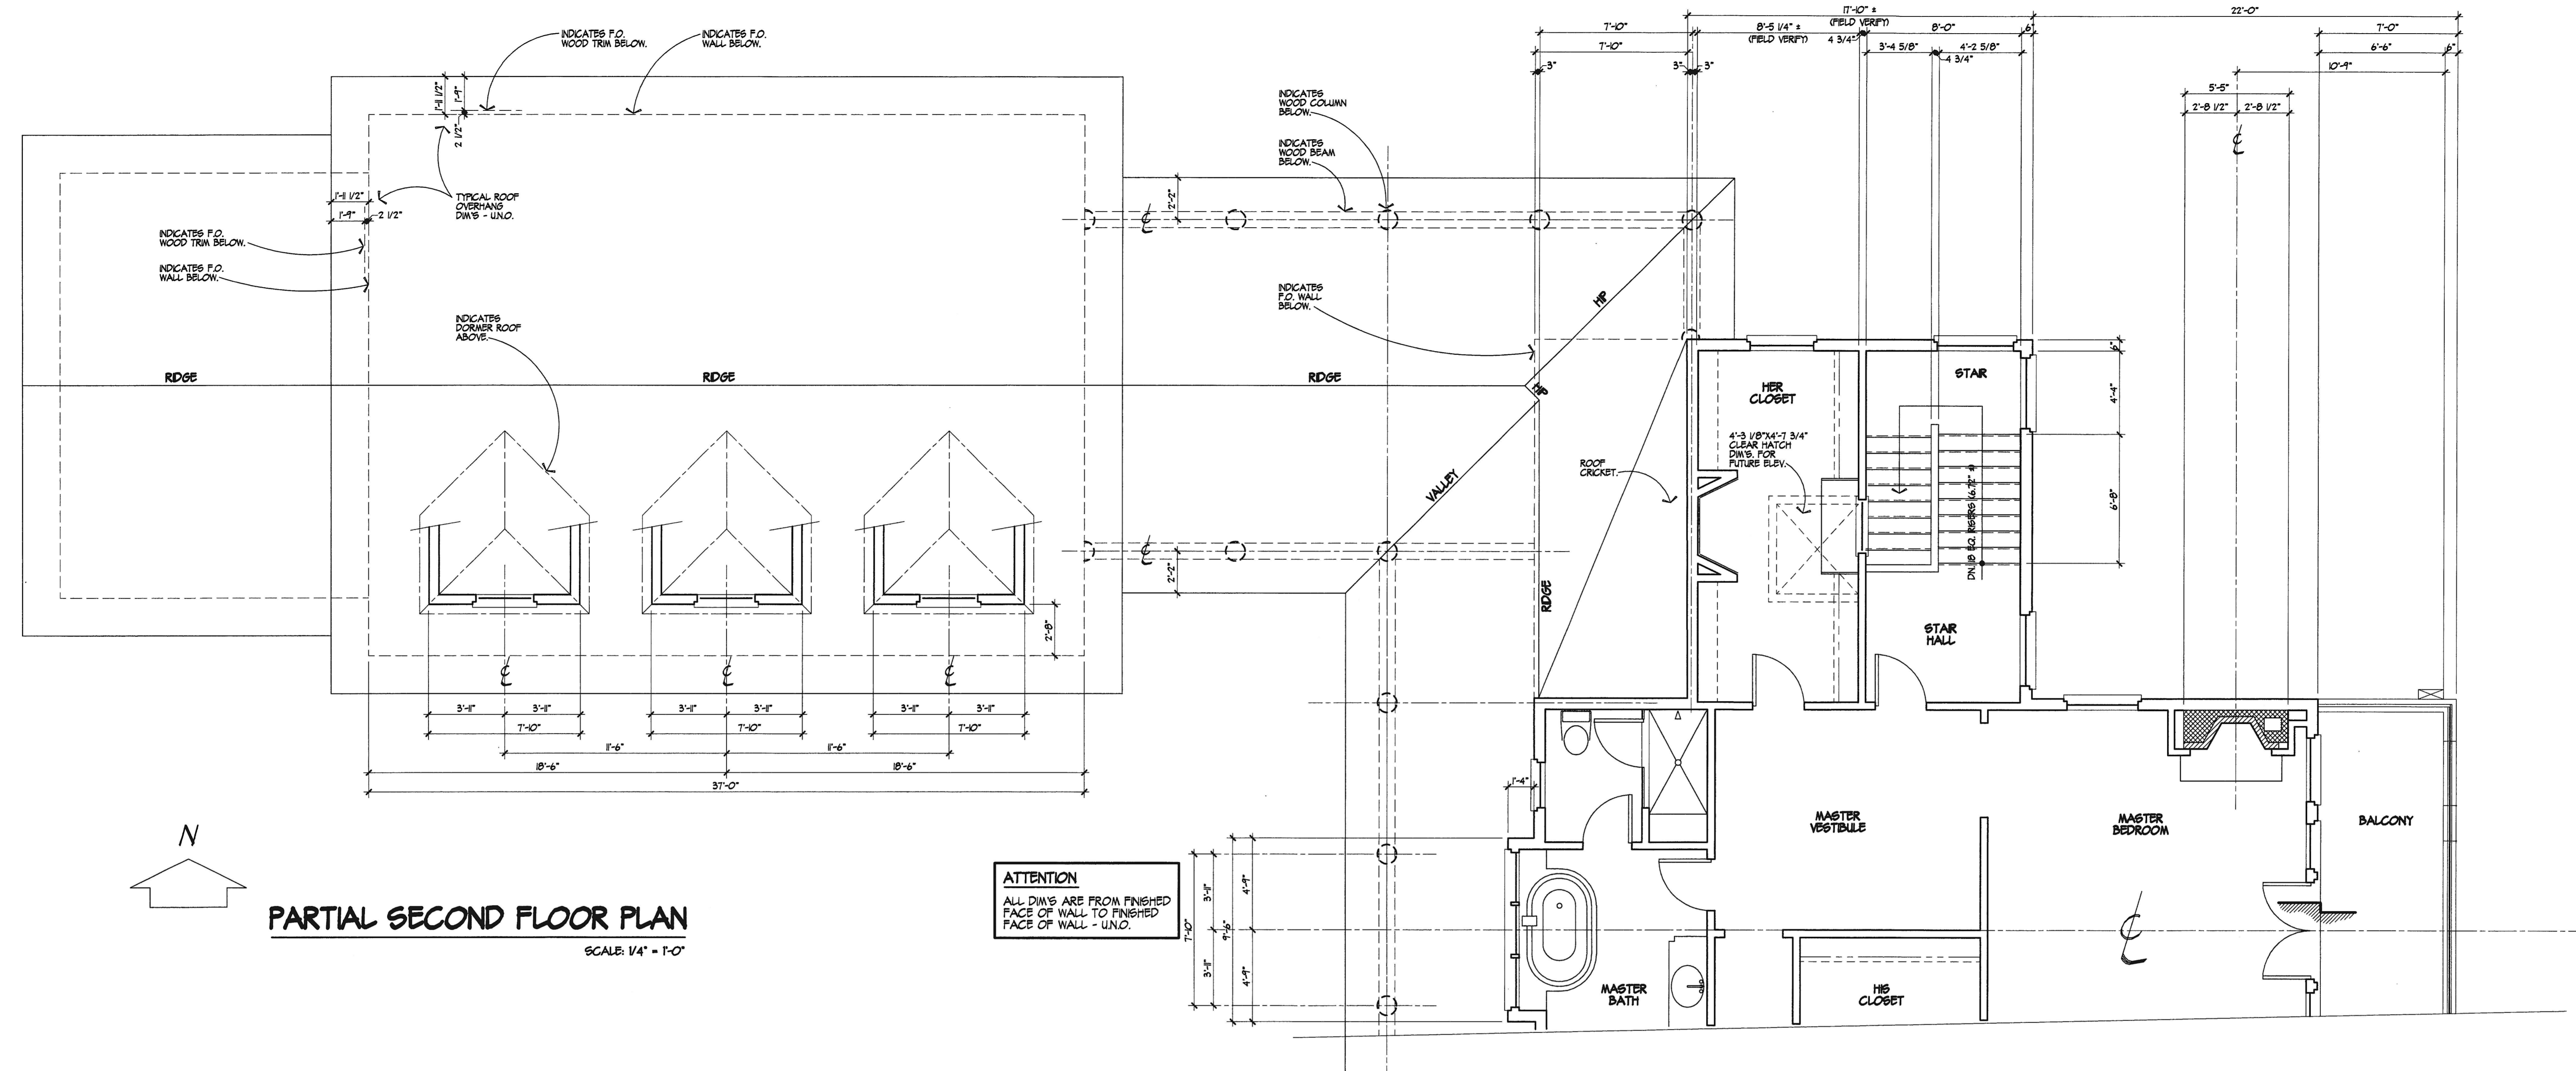

PARTIAL SECOND FLOOR PLAN
SCALE: 1/4" = 1'-0"

ATTENTION
ALL DIMS ARE FROM FINISHED FACE OF WALL TO FINISHED FACE OF WALL - UNO.

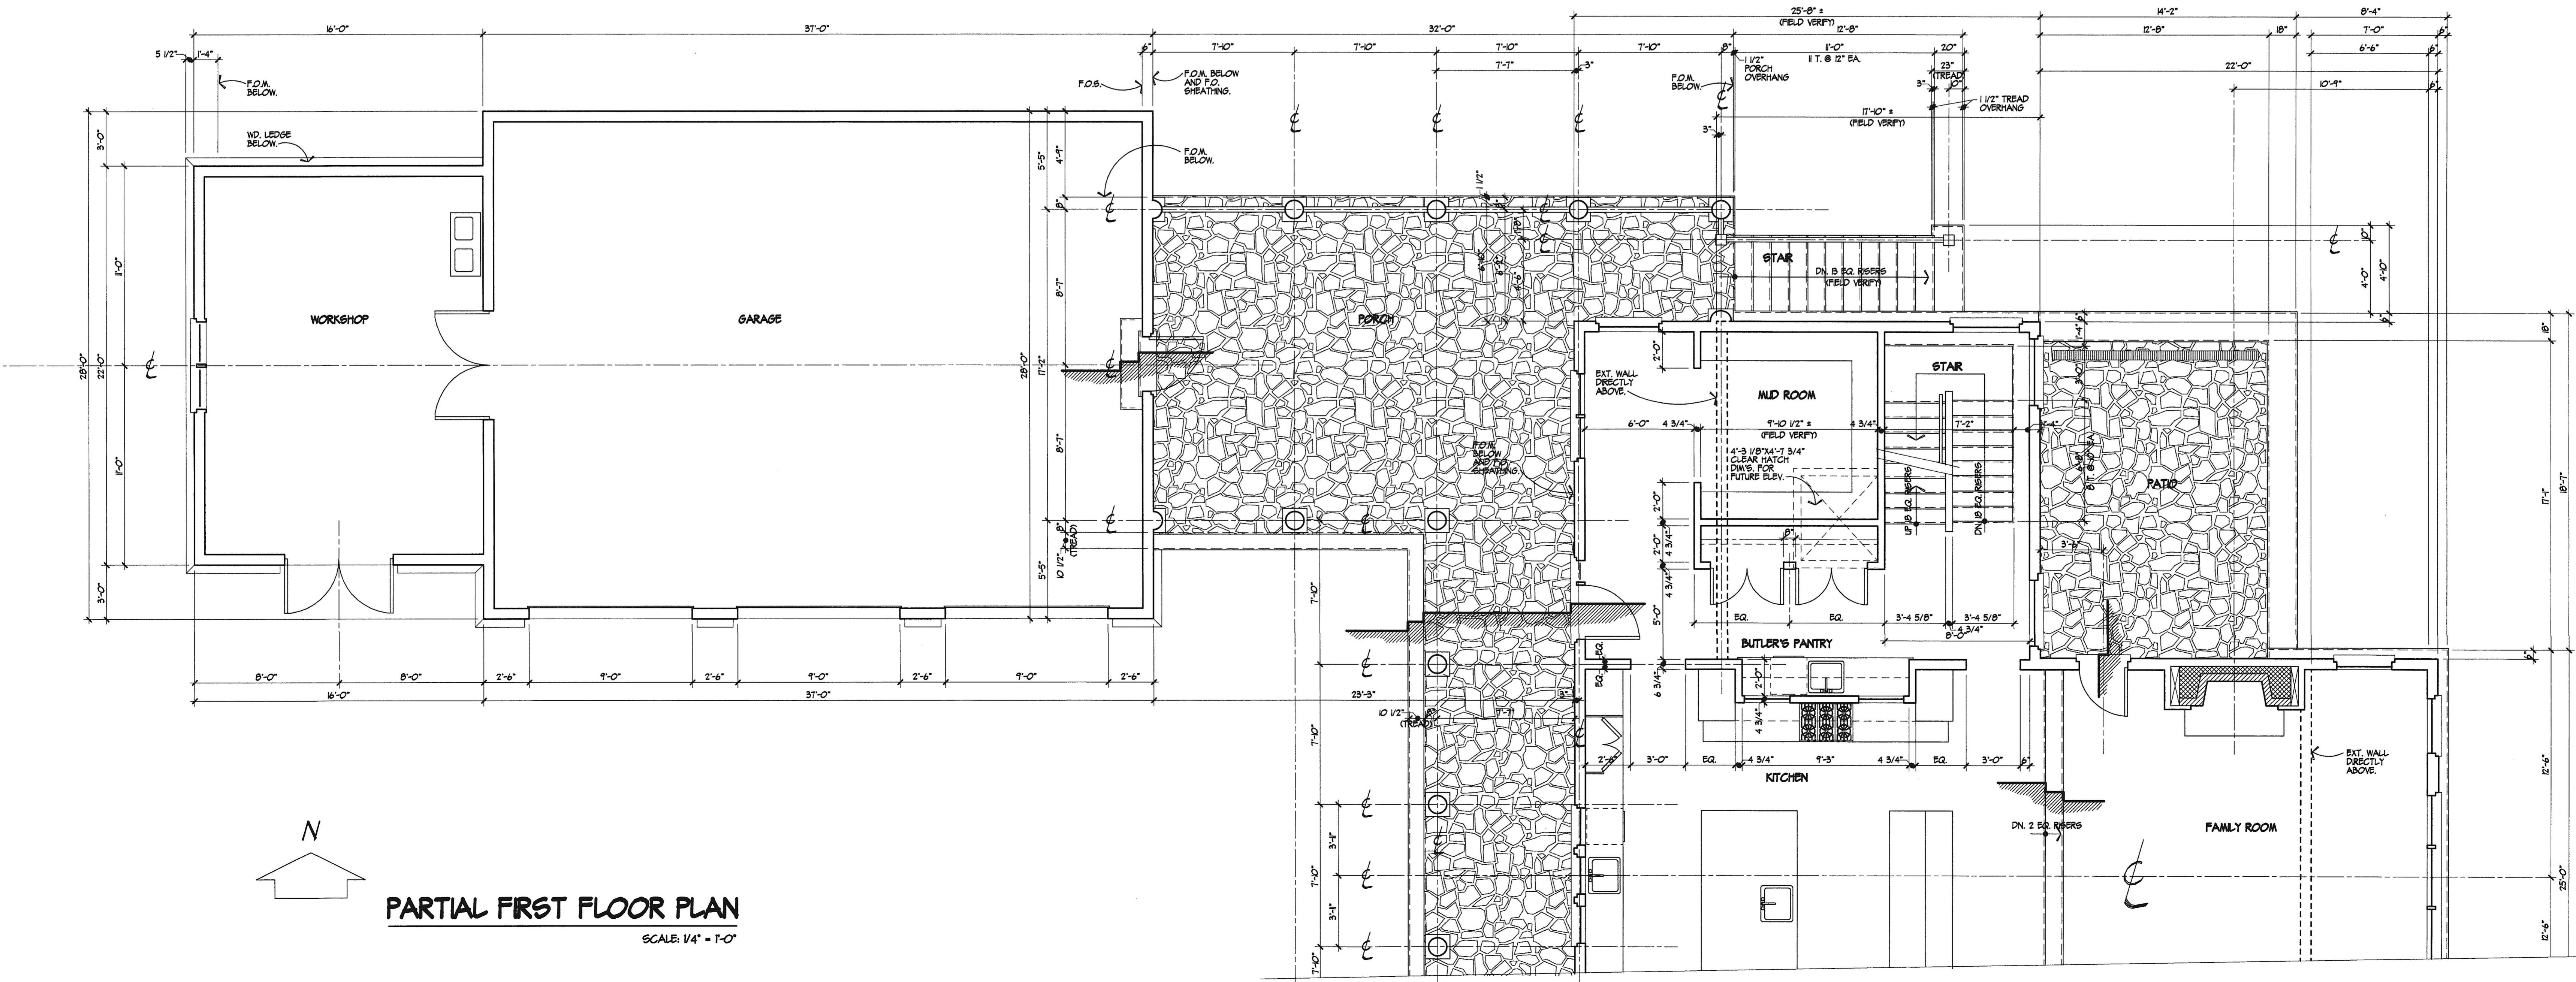

PARTIAL FIRST FLOOR PLAN
SCALE: 1/4" = 1'-0"

ISSUED FOR:

CONSTRUCTION / PERMIT

PROJECT NO. 0108

DATE: AUGUST 6, 2002

ARCHITECTURE | INTERIORS | PLANNING