



SYSTEM - DRAIN TO
PRECAST SPLASH
BLOCKS, TYP.

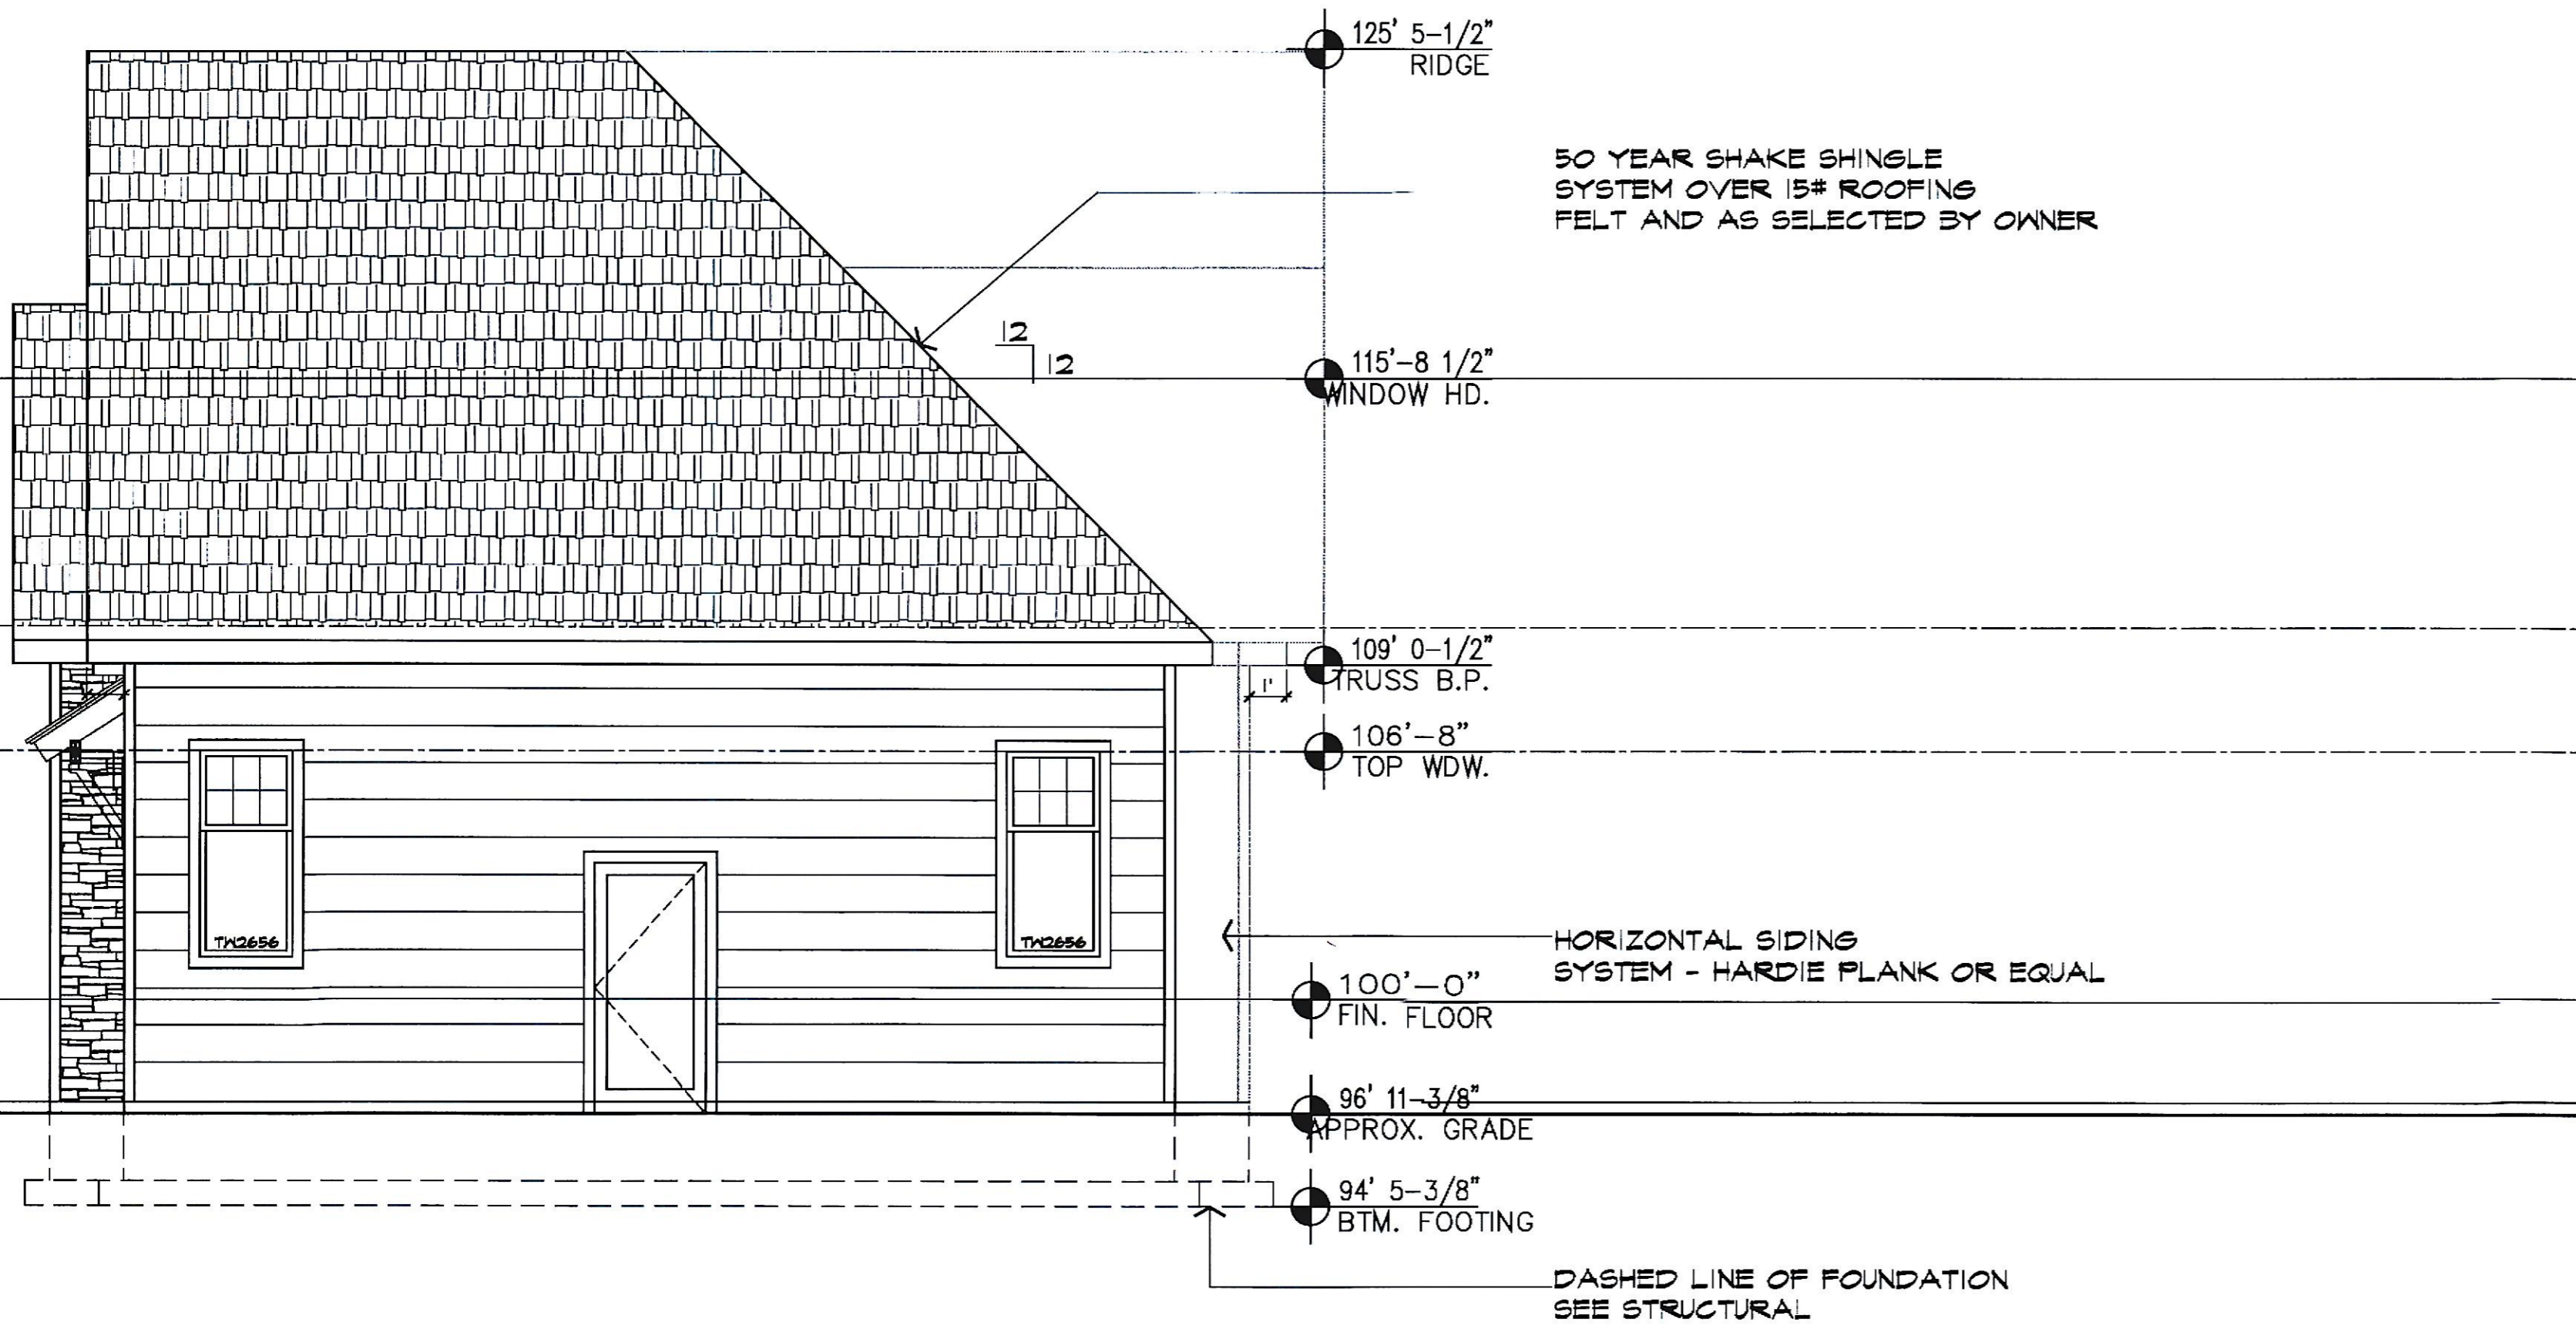

1 WEST ELEVATION
SCALE: 1/4"=1'-0"

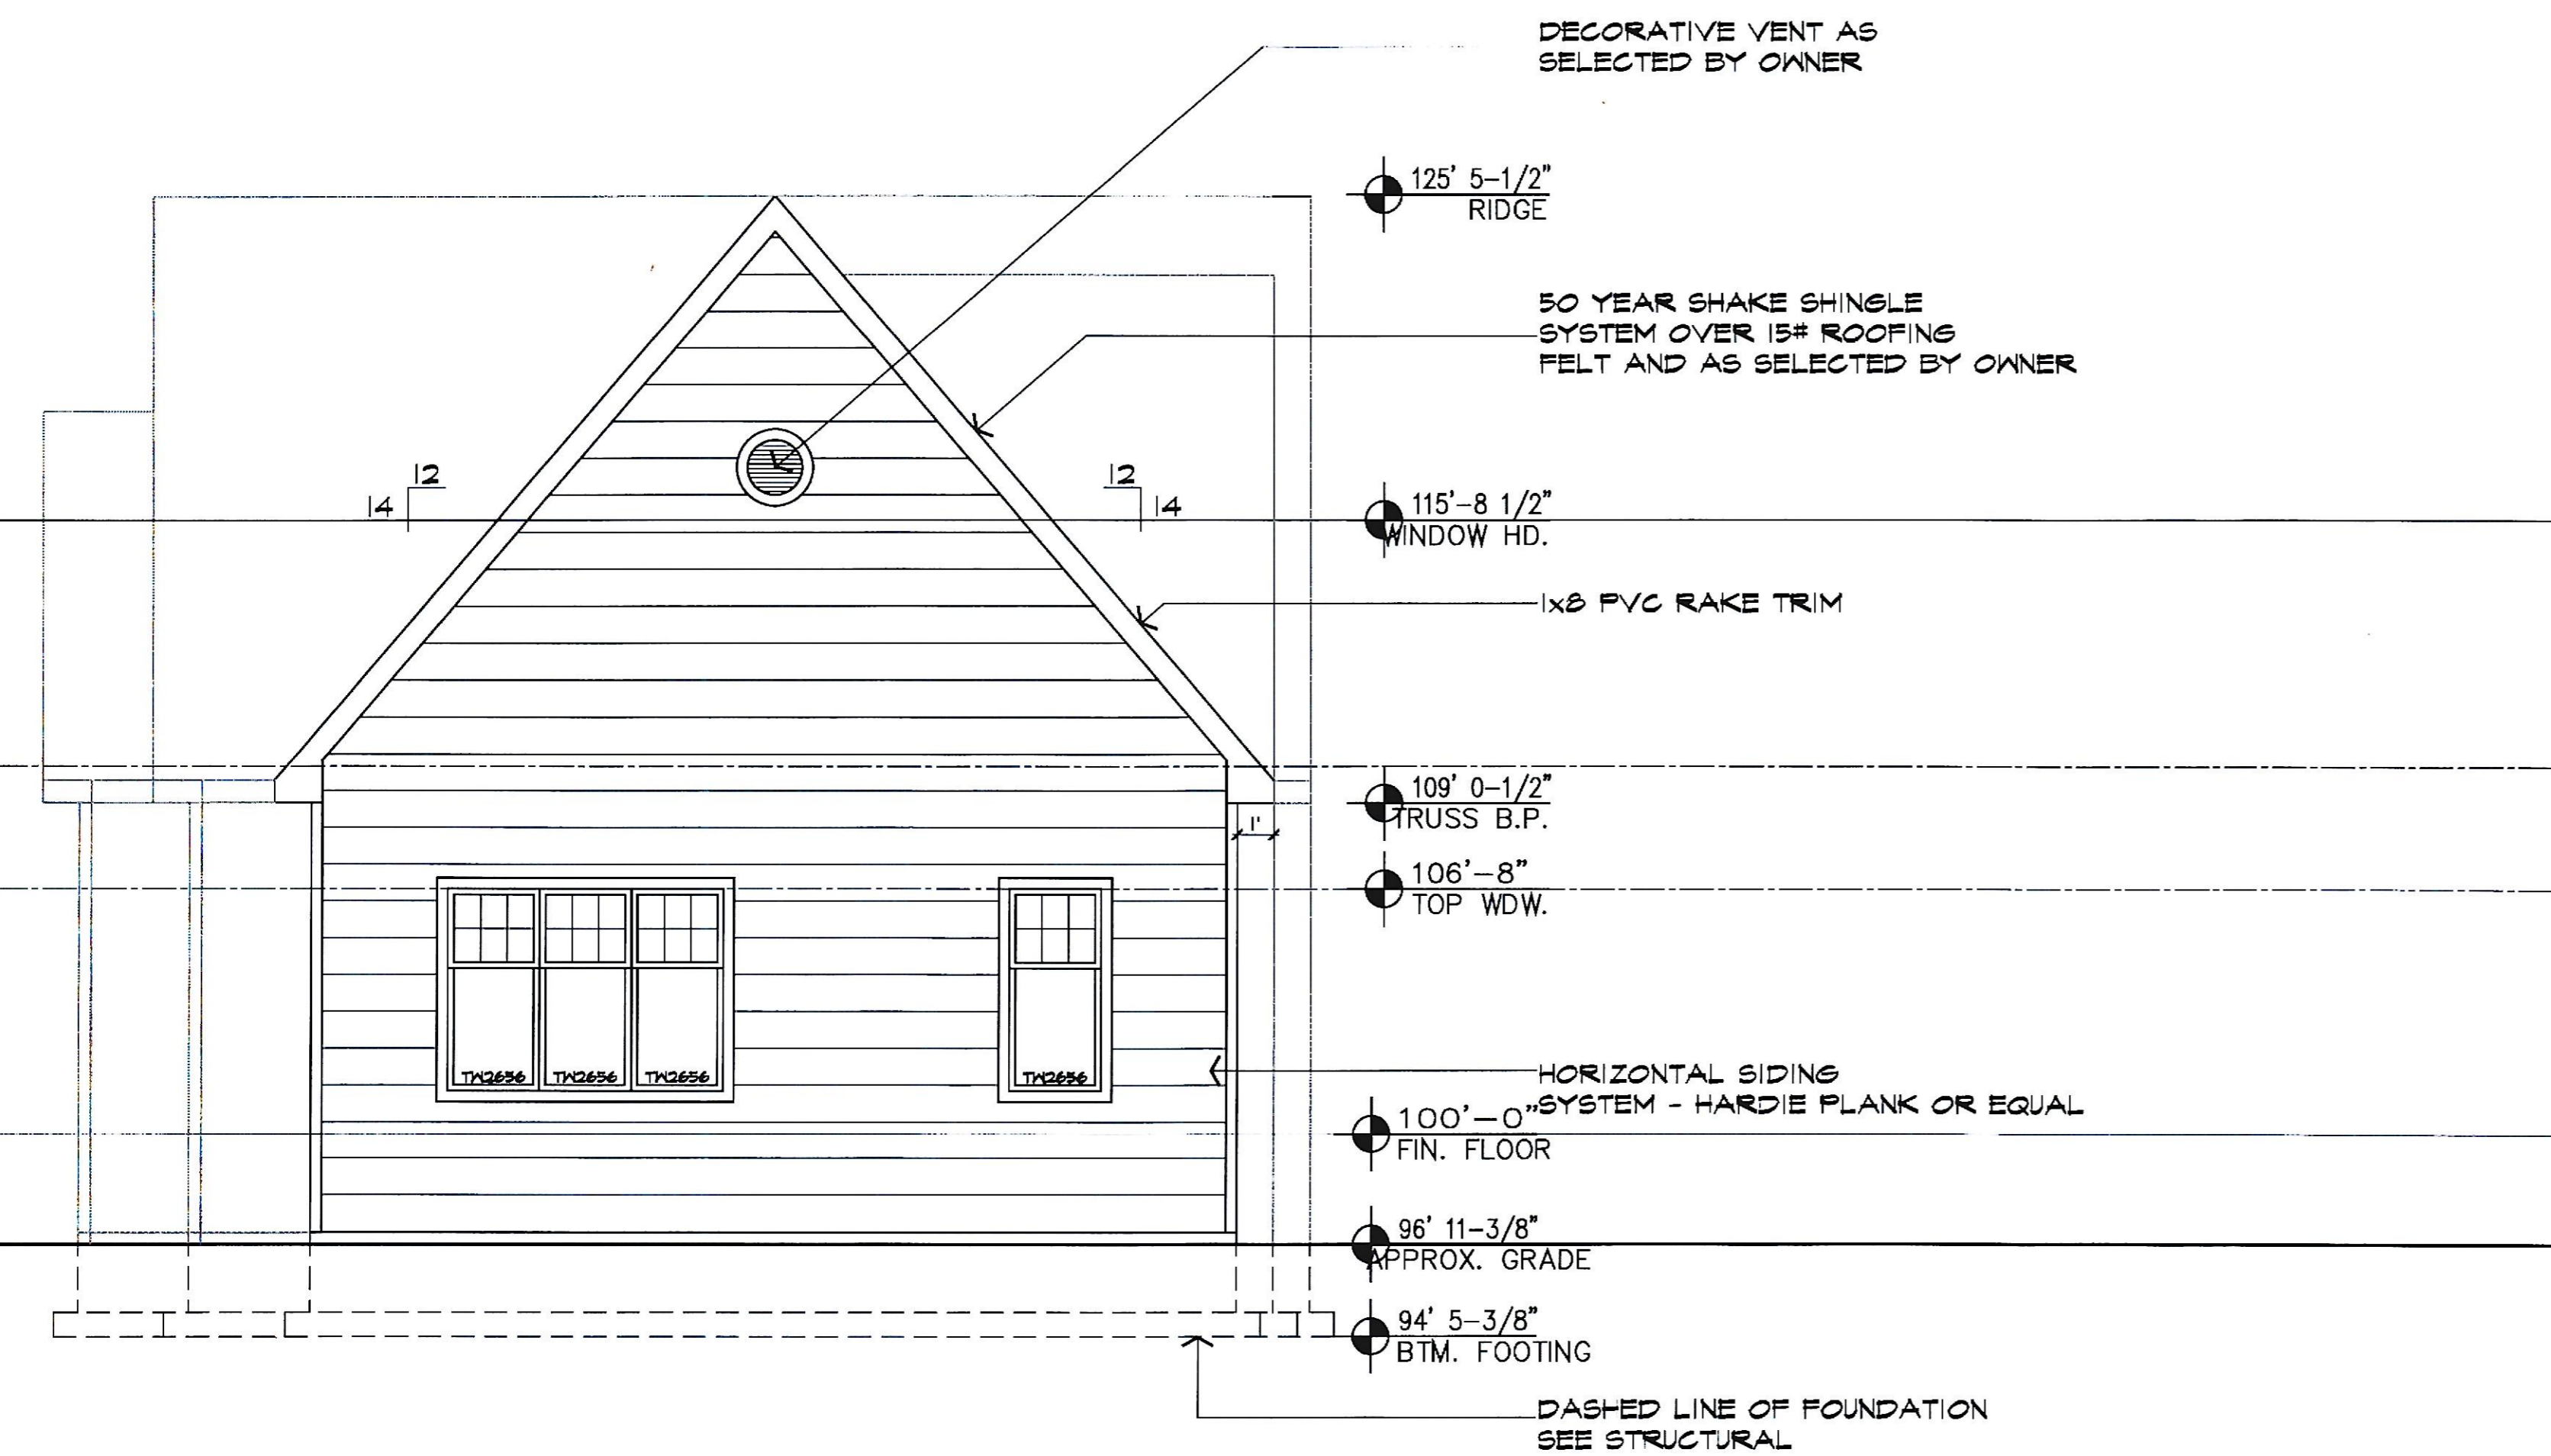

2 EAST ELEVATION
SCALE: 1/4"=1'-0"



9738 Briarcliffe Lane . Ellicott City, Maryland 21042
410.730.4300 Fax 410.988.2174 E-Mail JPCArchitects@verizon.net

Professional Certification:
I certify that these documents were prepared and approved by me, and that I am a duly licensed Architect under the laws of the State of Maryland, License Number #5297-A, Expiration Date: 06/27/2021



Professional Seal and Signature

Proposed Home Plans

1721 Lake Avenue
Shady Side, Maryland 20764

Revisions		
Number	Description	Date

Sheet Title:
ELEVATIONS

Scale: 1/4"=1'-0"
Date: DECEMBER 1, 2019
Project Number: 2019.42
Drawn By: JPC
Sheet Number:

A.2

Total Sheets This Project: