




ARCHITECTS

9738 Briarcliffe Lane, Ellicott City, Maryland 21042
410.730.4300 Fax 410.988.2174 E-Mail JPCArchitects@verizon.net

Professional Certification:
I certify that these documents were prepared and approved by me, and that I am a duly licensed Architect under the laws of the State of Maryland, License Number #5297-A, Expiration Date: 06/27/2021

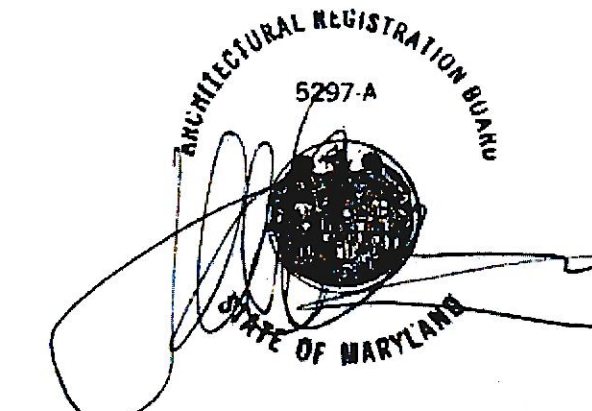

Professional Seal and Signature

Proposed Home Plans

1721 Lake Avenue
Shady Side, Maryland 20764

Revisions

Number	Description	Date


Sheet Title:

ROOF PLAN

Scale: 1/4" = 1'-0"
 Date: DECEMBER 1, 2019
 Project Number: 2019.42
 Drawn By: JPC
 Sheet Number:

A.4

Total Sheets This Project:

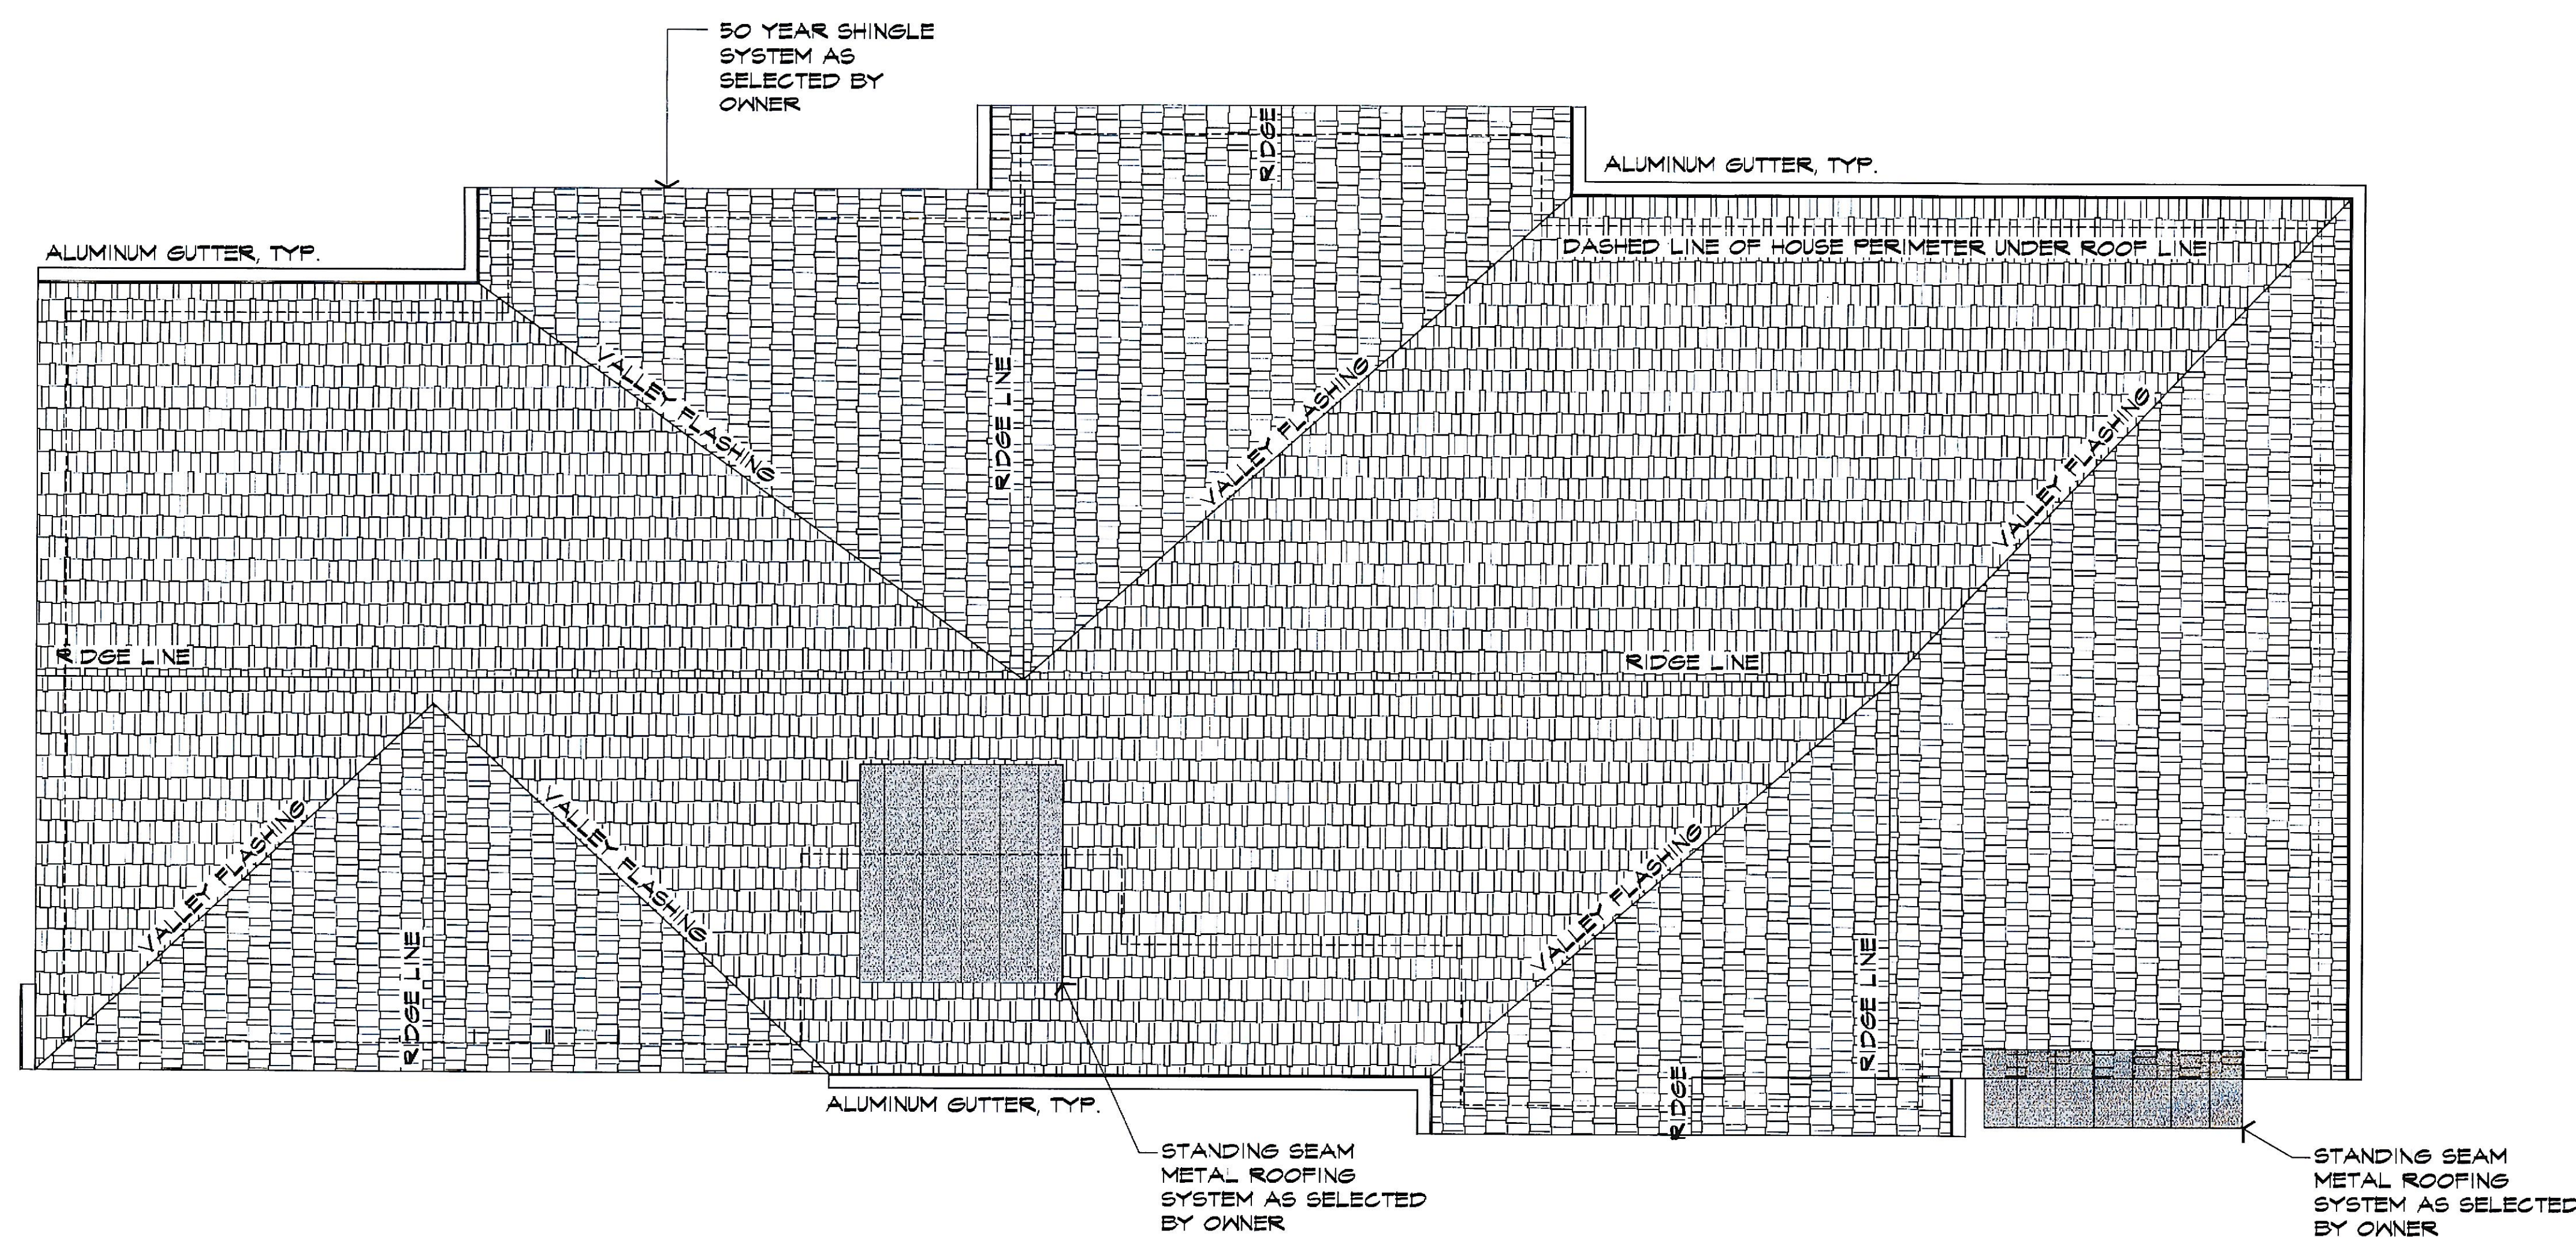

1 ROOF PLAN
SCALE: 1/4" = 1'-0"