



100 DUNFRIE BL. BRITAINIA BLDG. 307  
2008-11-11 (10:52)  
ARCHITECT  
AIA, ASD, A, VERPHEL

DRAWING NO.  
DATE  
SCALE  
REVISIONS  
ELEVATIONS (exist.)  
TITLE

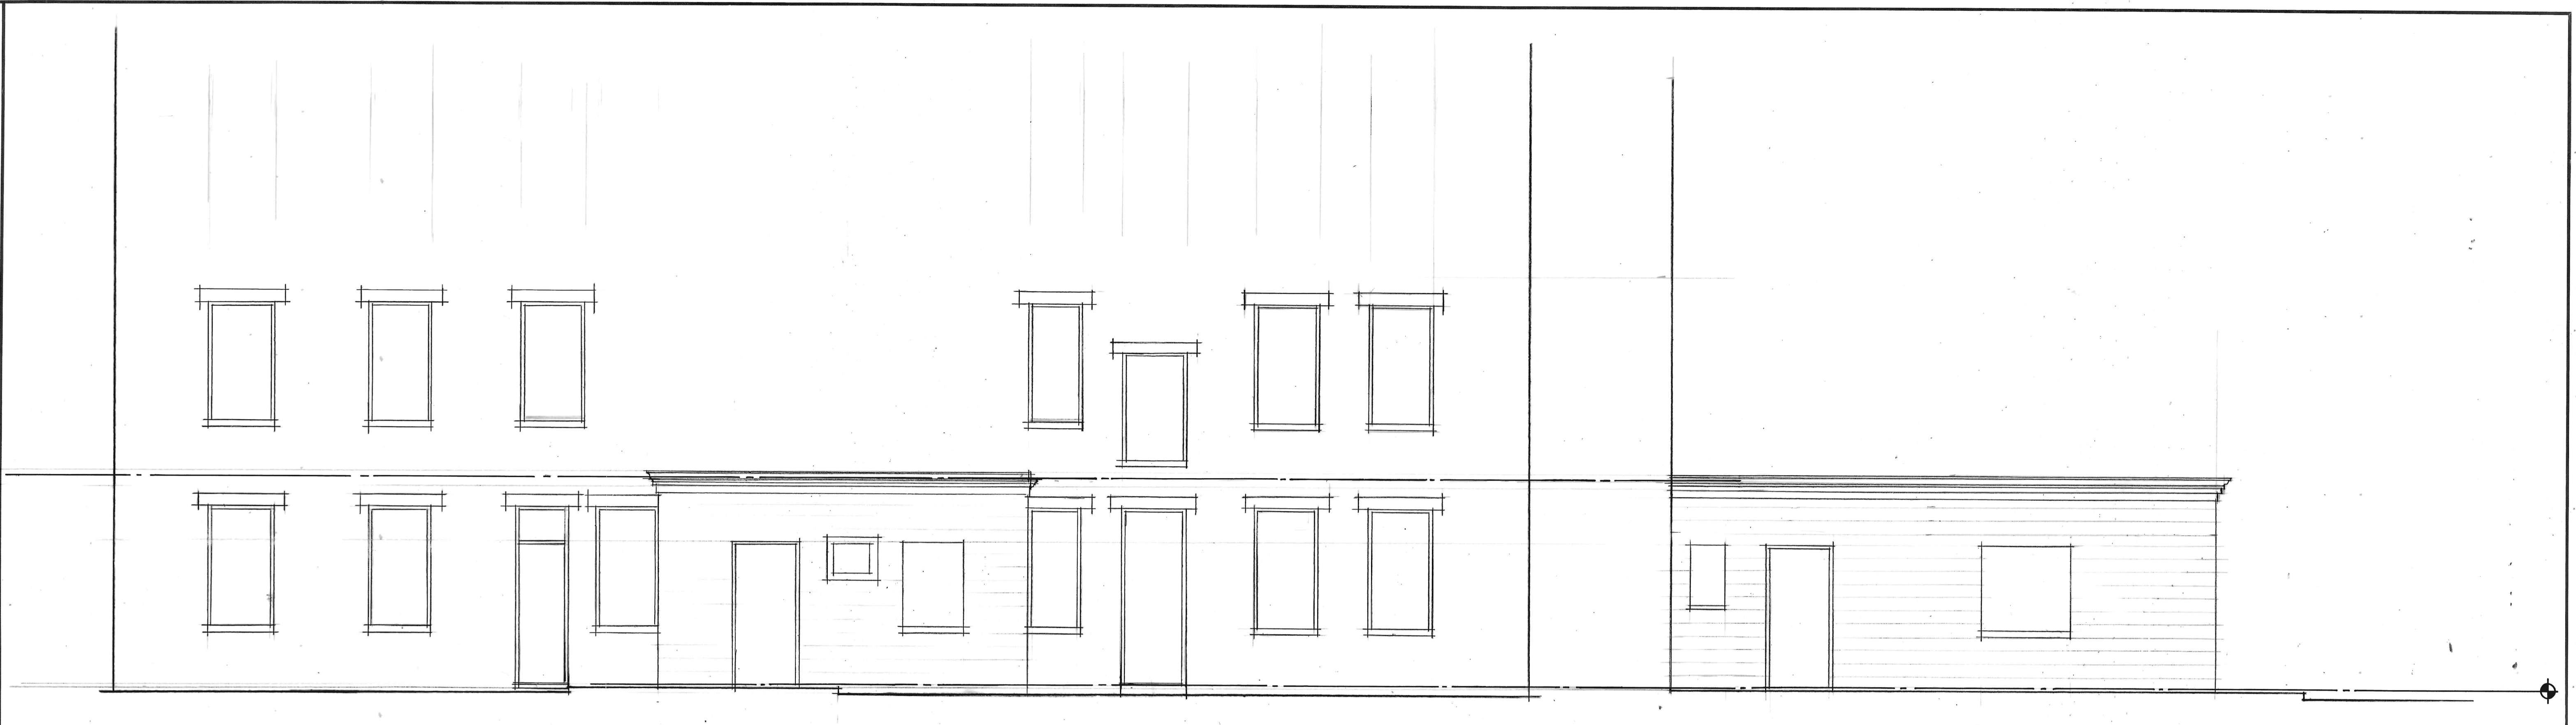

NORTH ELEVATION

WEST ELEVATION

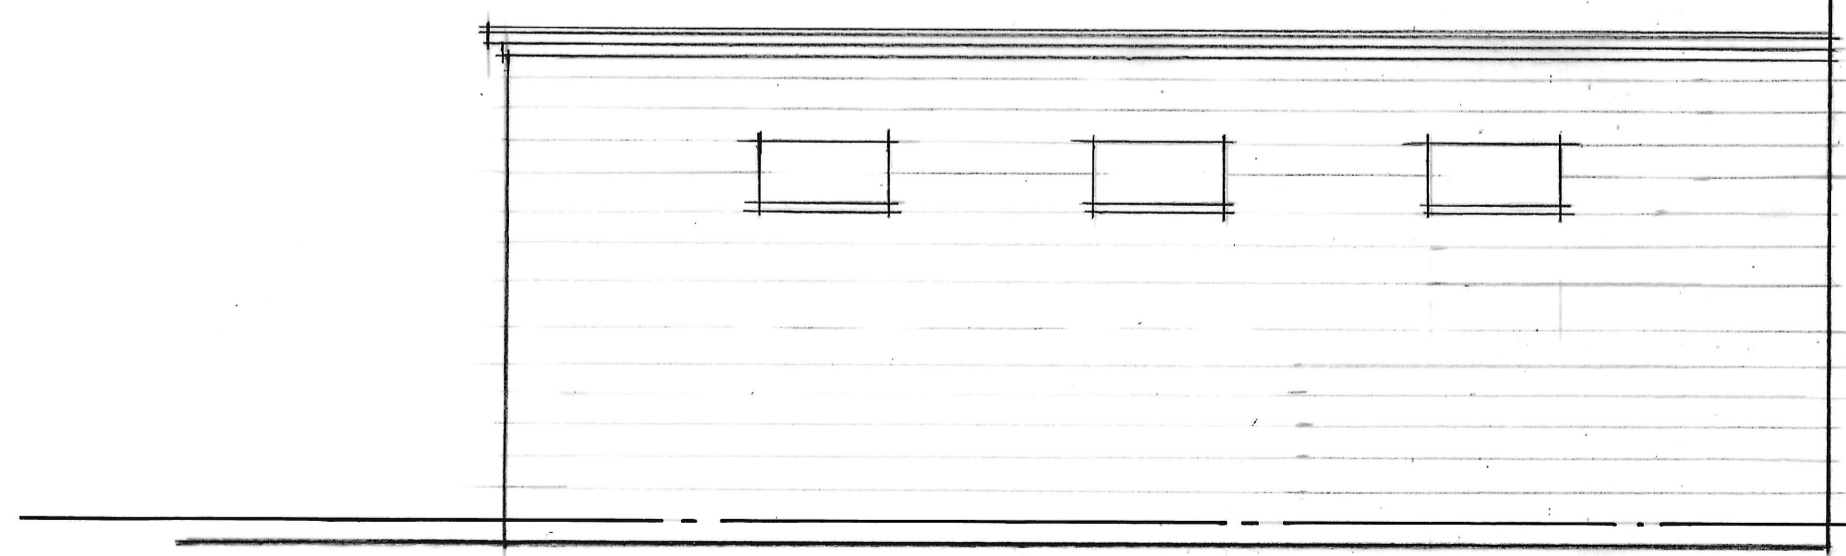

EAST ELEVATION