


ESTIMATED
LOCATIONS

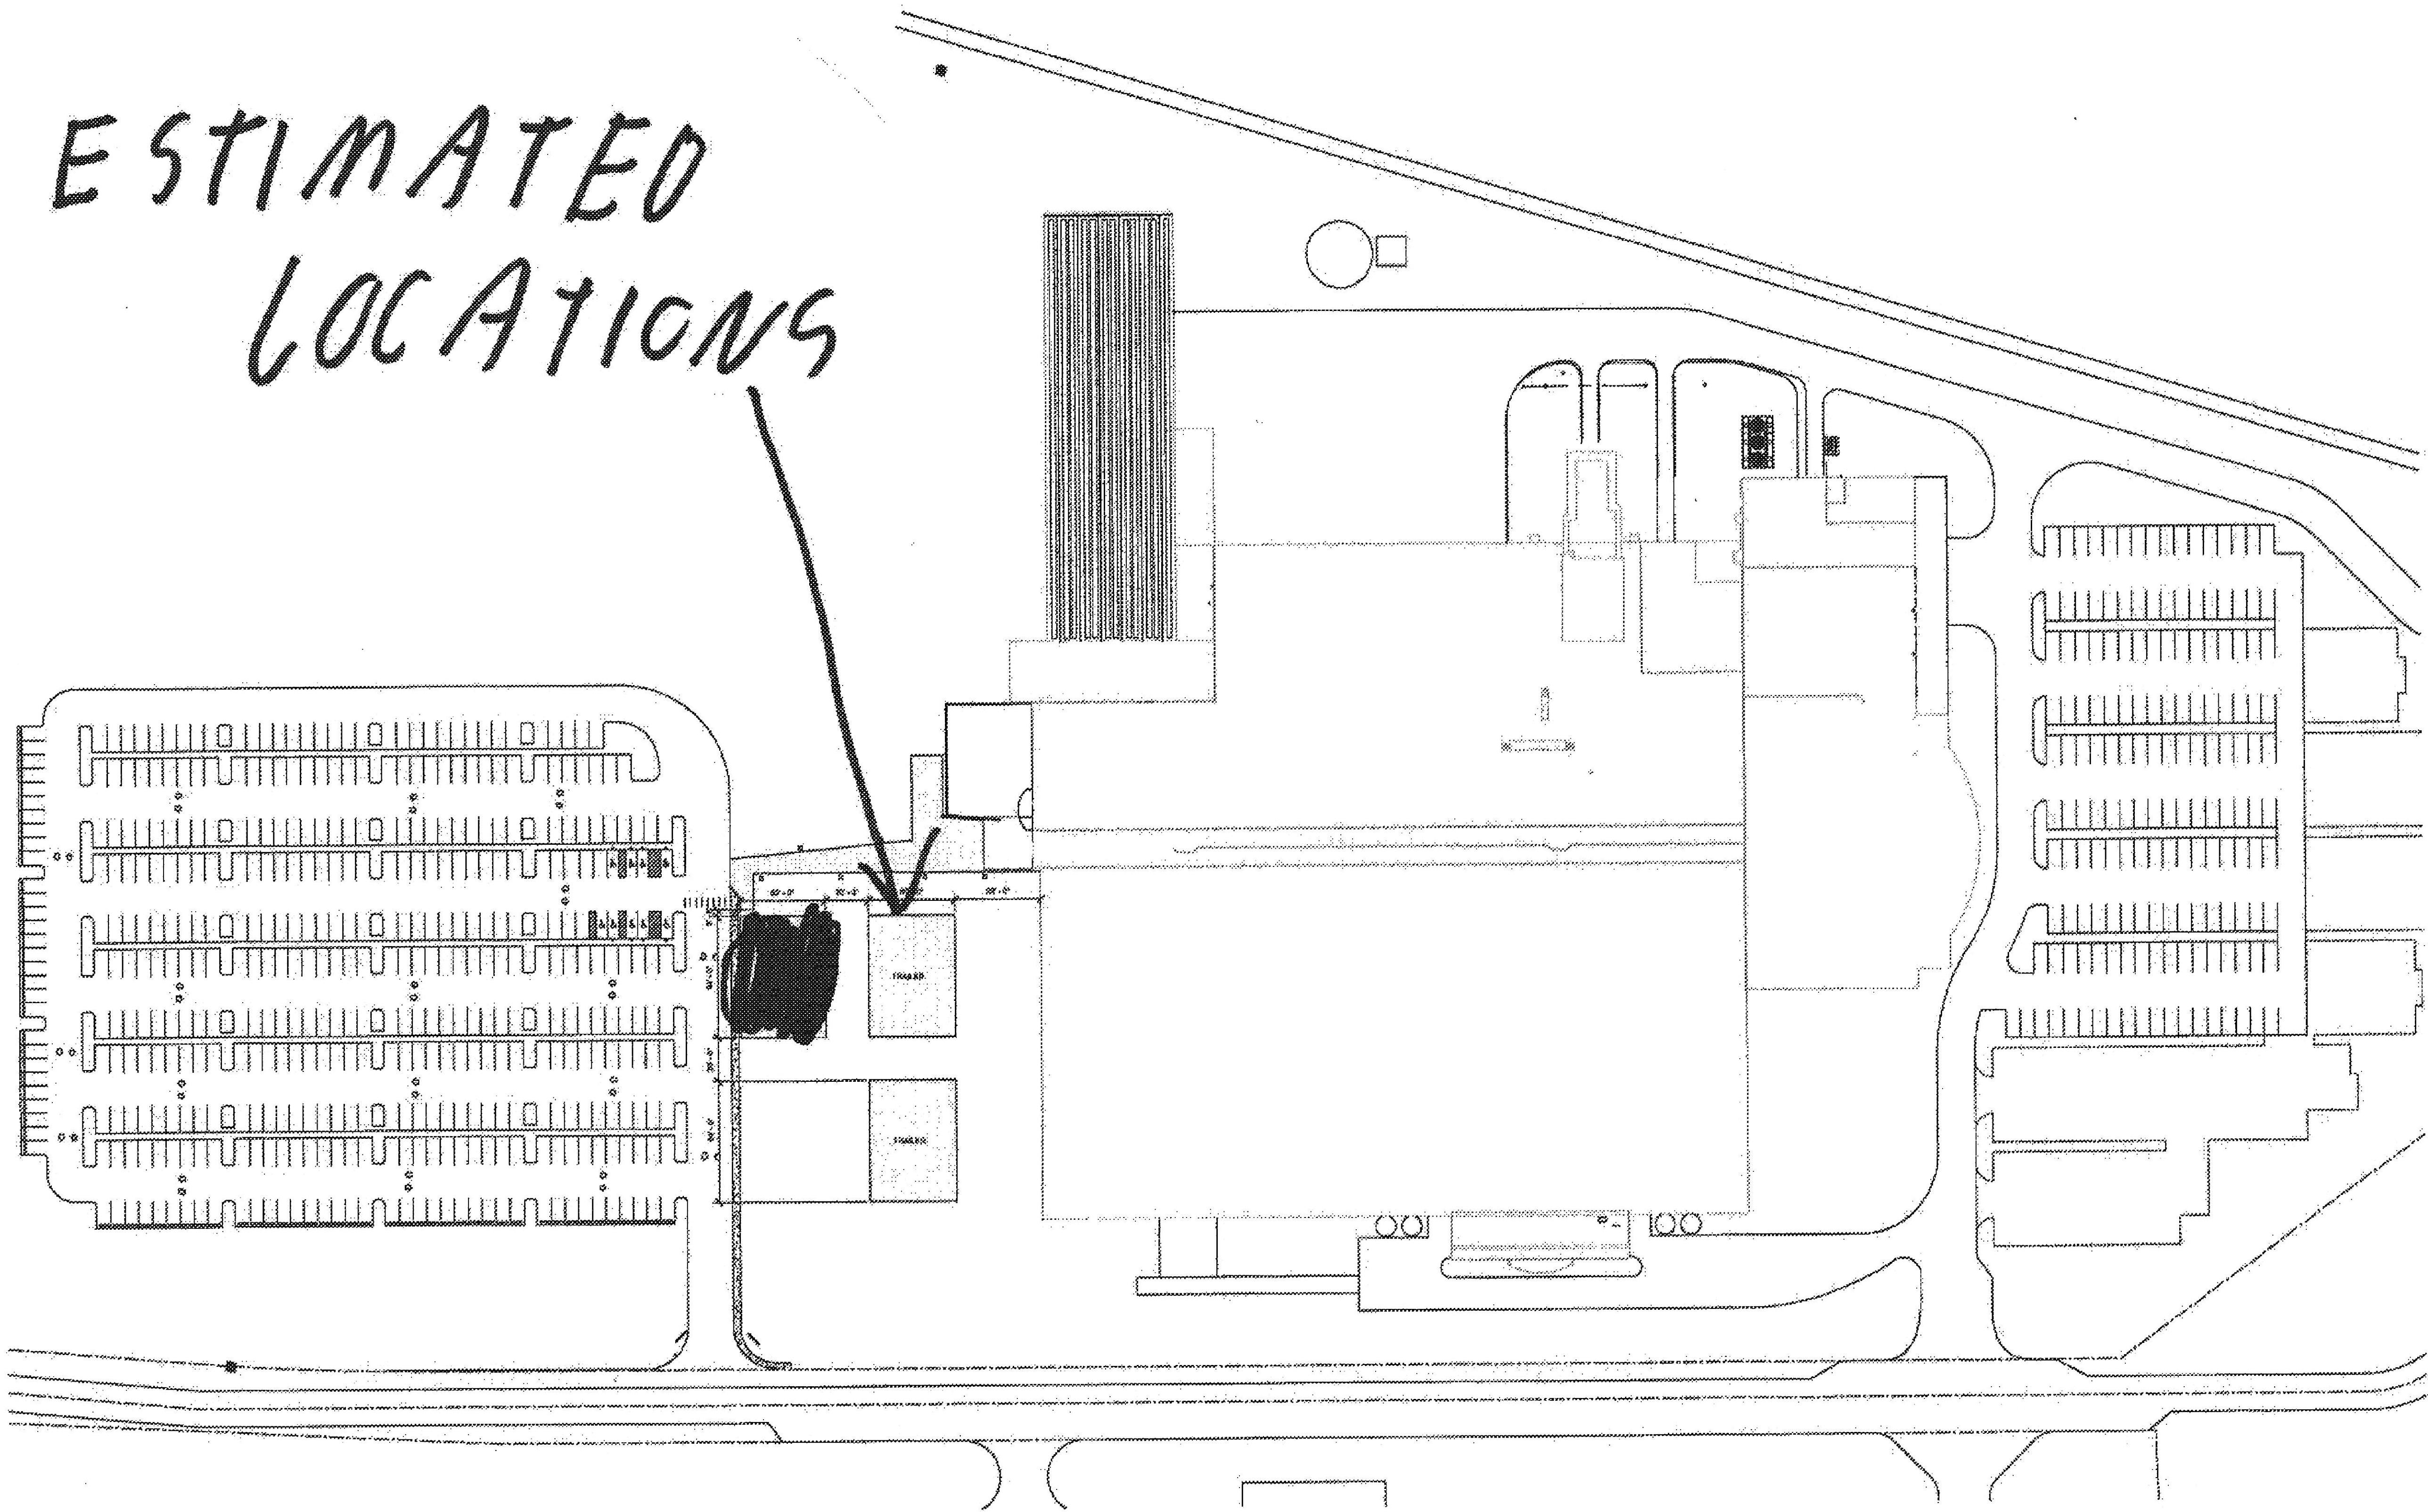

ARCHITECTURAL SITE PLAN
SCALE 1"=40'-0"

ARCUS
DESIGN GROUP
ARCHITECTS, INC.
10000 WOODBURN AVENUE
BETHESDA, MD 20814
TEL: 301-462-1000
FAX: 301-462-1001

PROJECT
TERLUMO
930 Birton Blvd.
Elkton, MD 21721

PROJECT NO:	190308
DATE:	11-1-09
DESIGNED BY:	Michael J. Deane
DRAWN BY:	Michael J. Deane
CHECKED BY:	Michael J. Deane
DATE PLOTTED:	11/1/09

OFFICE TRAILER
UNDER
ASK-0.10
PHASE 1