




**1 WALL SECTION 1**  
 S-500 SCALE: 1/2"=1'-0"  
 REFERENCE DRAWING(S) [VIEW #/ DRAWING #]:  
 2/A-300, 1/A-301, 1/A-306, 1/A-304

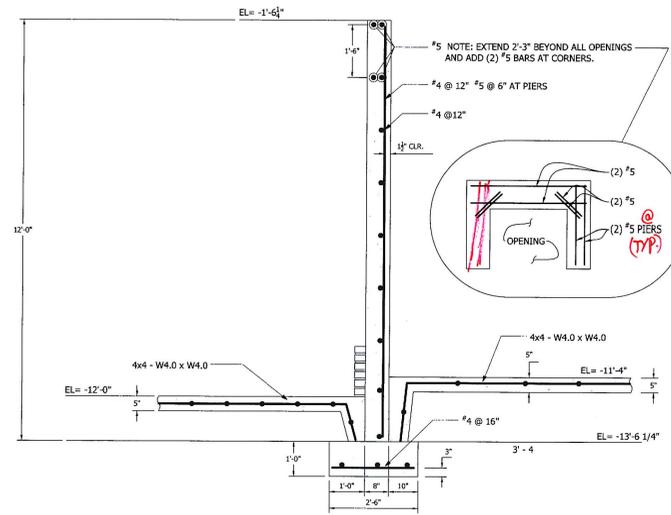


**2 WALL SECTION 2**  
 S-500 SCALE: 1/2"=1'-0"  
 REFERENCE DRAWING(S) [VIEW #/ DRAWING #]:  
 1/A-303, 1/A-308, 1/A-309, 1/A-306, 2/A-302, 1/A-300

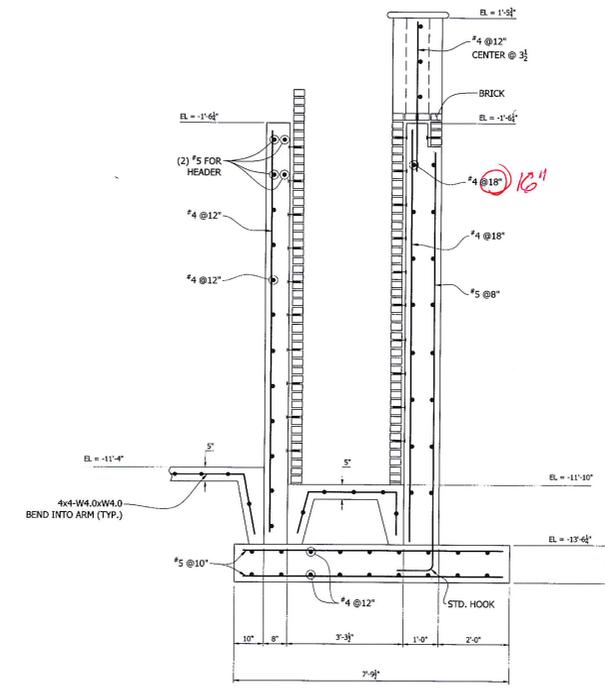


**3 WALL SECTION 3**  
 S-500 SCALE: 1/2"=1'-0"  
 REFERENCE DRAWING(S) [VIEW #/ DRAWING #]:  
 1/A-308

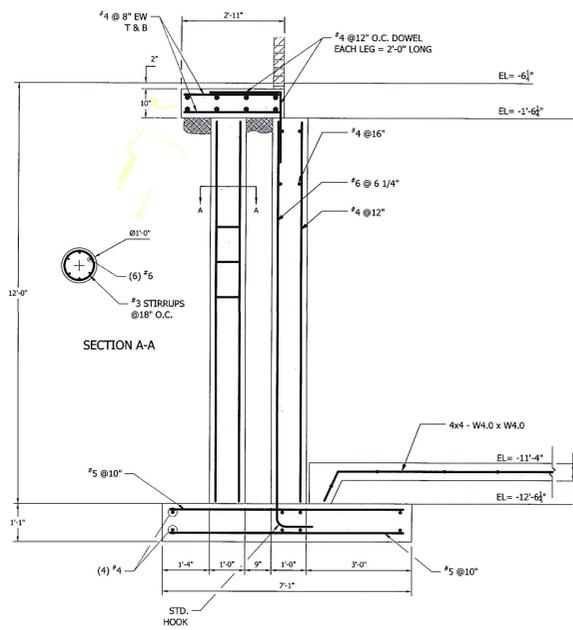

**4 WALL SECTION 4**  
 S-500 SCALE: 1/2"=1'-0"  
 REFERENCE DRAWING(S) [VIEW #/ DRAWING #]:  
 1/A-303

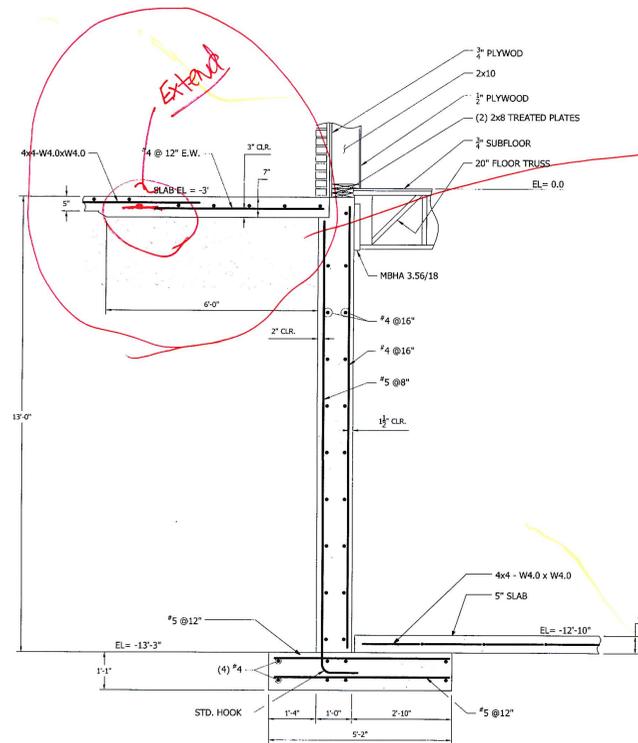

**5 WALL SECTION 5**  
 S-500 SCALE: 1/2"=1'-0"  
 REFERENCE DRAWING(S) [VIEW #/ DRAWING #]:  
 2/A-302

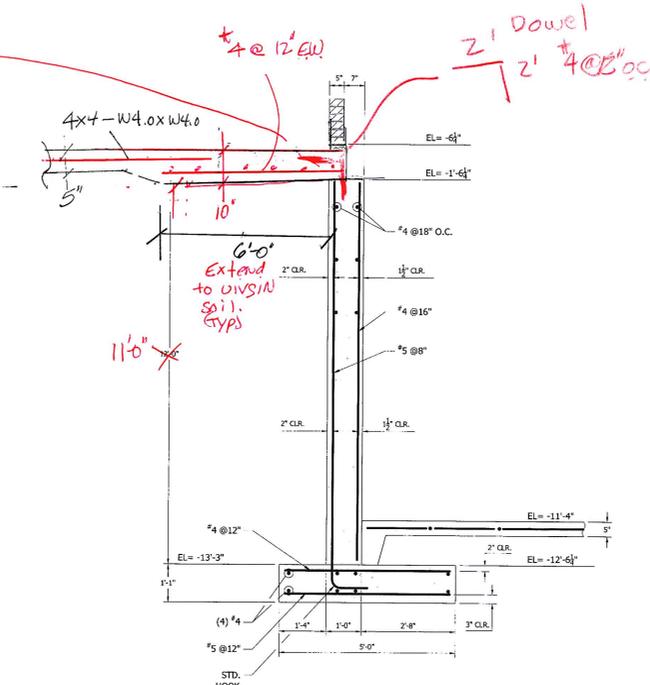

**6 WALL SECTION 6**  
 S-500 SCALE: 1/2"=1'-0"  
 REFERENCE DRAWING(S) [VIEW #/ DRAWING #]:  
 1/A-301, 1/A-304, 1/A-308

CONTRACTOR SHALL VERIFY ALL DIMENSIONS AND CONDITIONS AND BRING ANY DISCREPANCY TO THE ARCHITECT'S ATTENTION IMMEDIATELY BEFORE PROCEEDING WITH THE WORK. ALL RIGHTS RESERVED. THE WORK CONTAINED HEREIN IS THE EXCLUSIVE PROPERTY OF FORBES DESIGN CENTER. NOTHING CONTAINED HEREIN, INCLUDING THE DESIGN CONCEPT, MAY BE USED, COPIED, OR REPRODUCED IN ANY MANNER WITHOUT THE EXPRESS WRITTEN PERMISSION OF FORBES DESIGN CENTER.

REV. P.: 03-11-21

DESIGNED	RRF
DRAWN	KJM
CHECKED	KJM

SHEET TITLE: WALL SECTIONS 1

Engineering Solutions  
 1940 Greenwading Drive, Suite D  
 Timonium, MD 21095

**FORBES**  
 DESIGN CENTER

PROJECT TITLE: KLIPERMAN RESIDENCE  
 13079 TEROME BAY DRIVE  
 COCKEYSVILLE, MD 21030

BUILDER: COCKEYSVILLE, MD 21030

SCALE: AS NOTED

START DATE: 12-15-2020

SHEET NUMBER: S-500