




SECOND FLOOR ROOF FRAMING

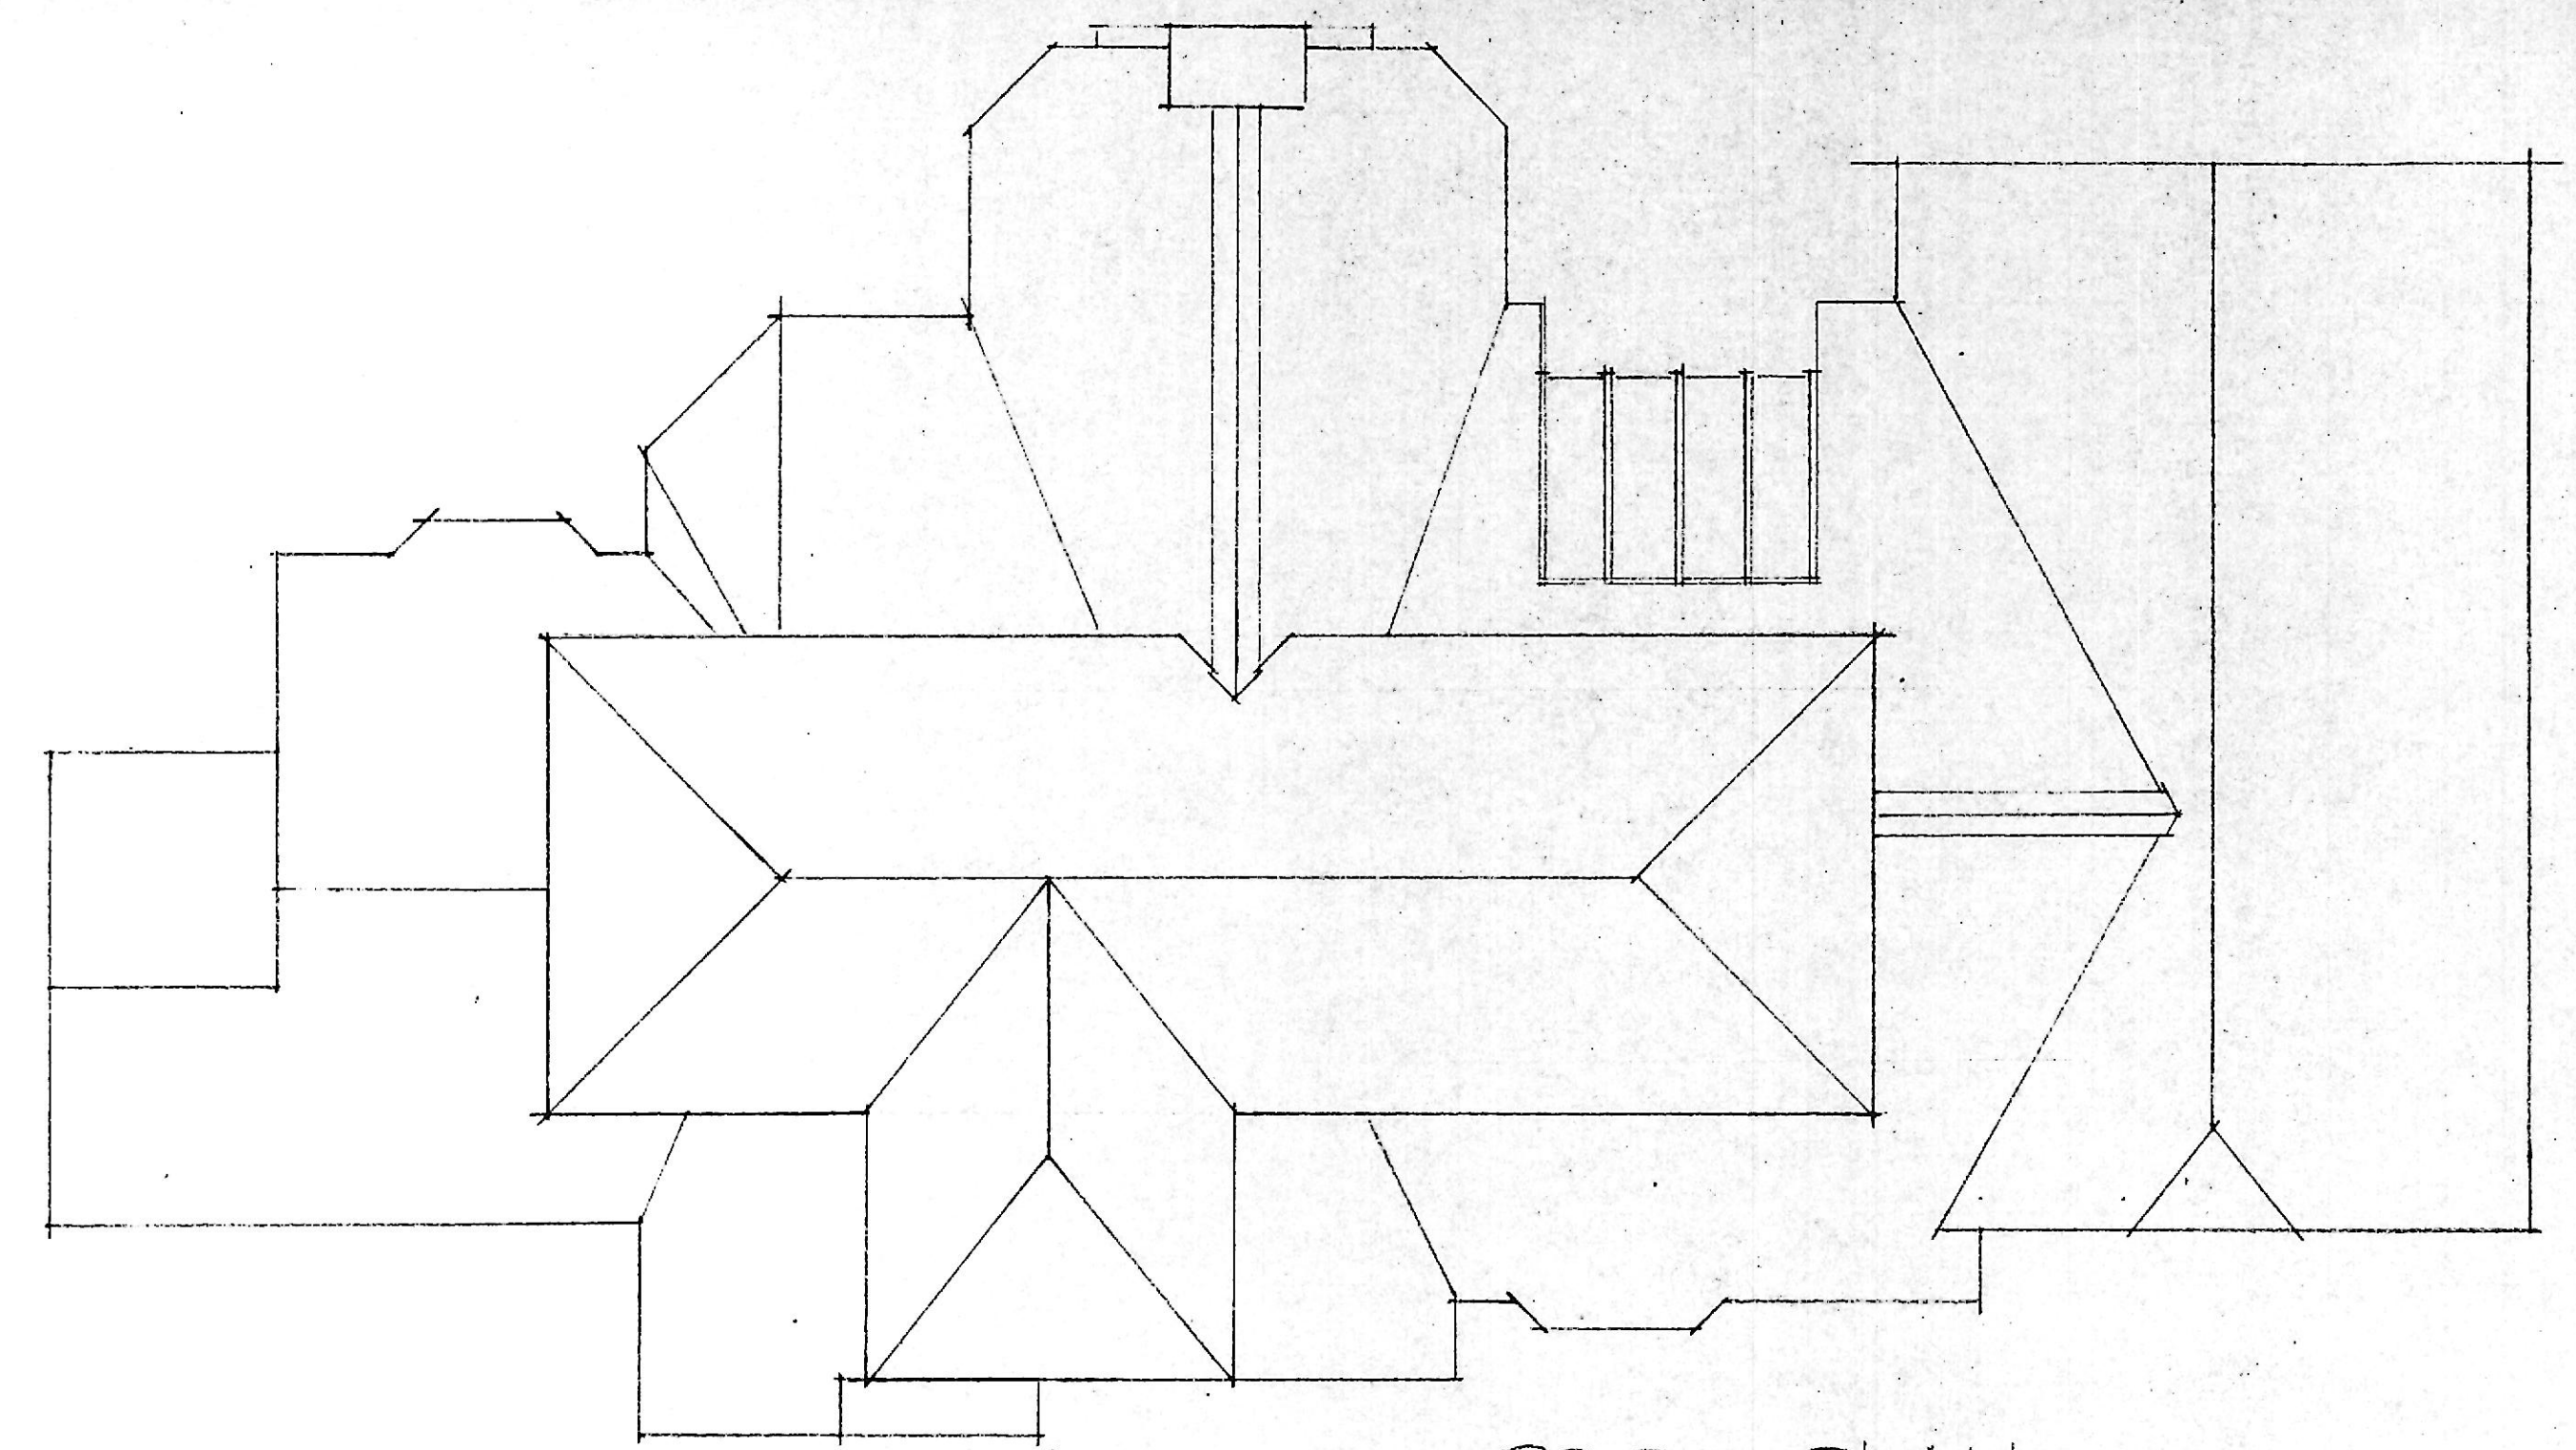

ROOF PLAN
SCALE 1/8" = 1'-0"

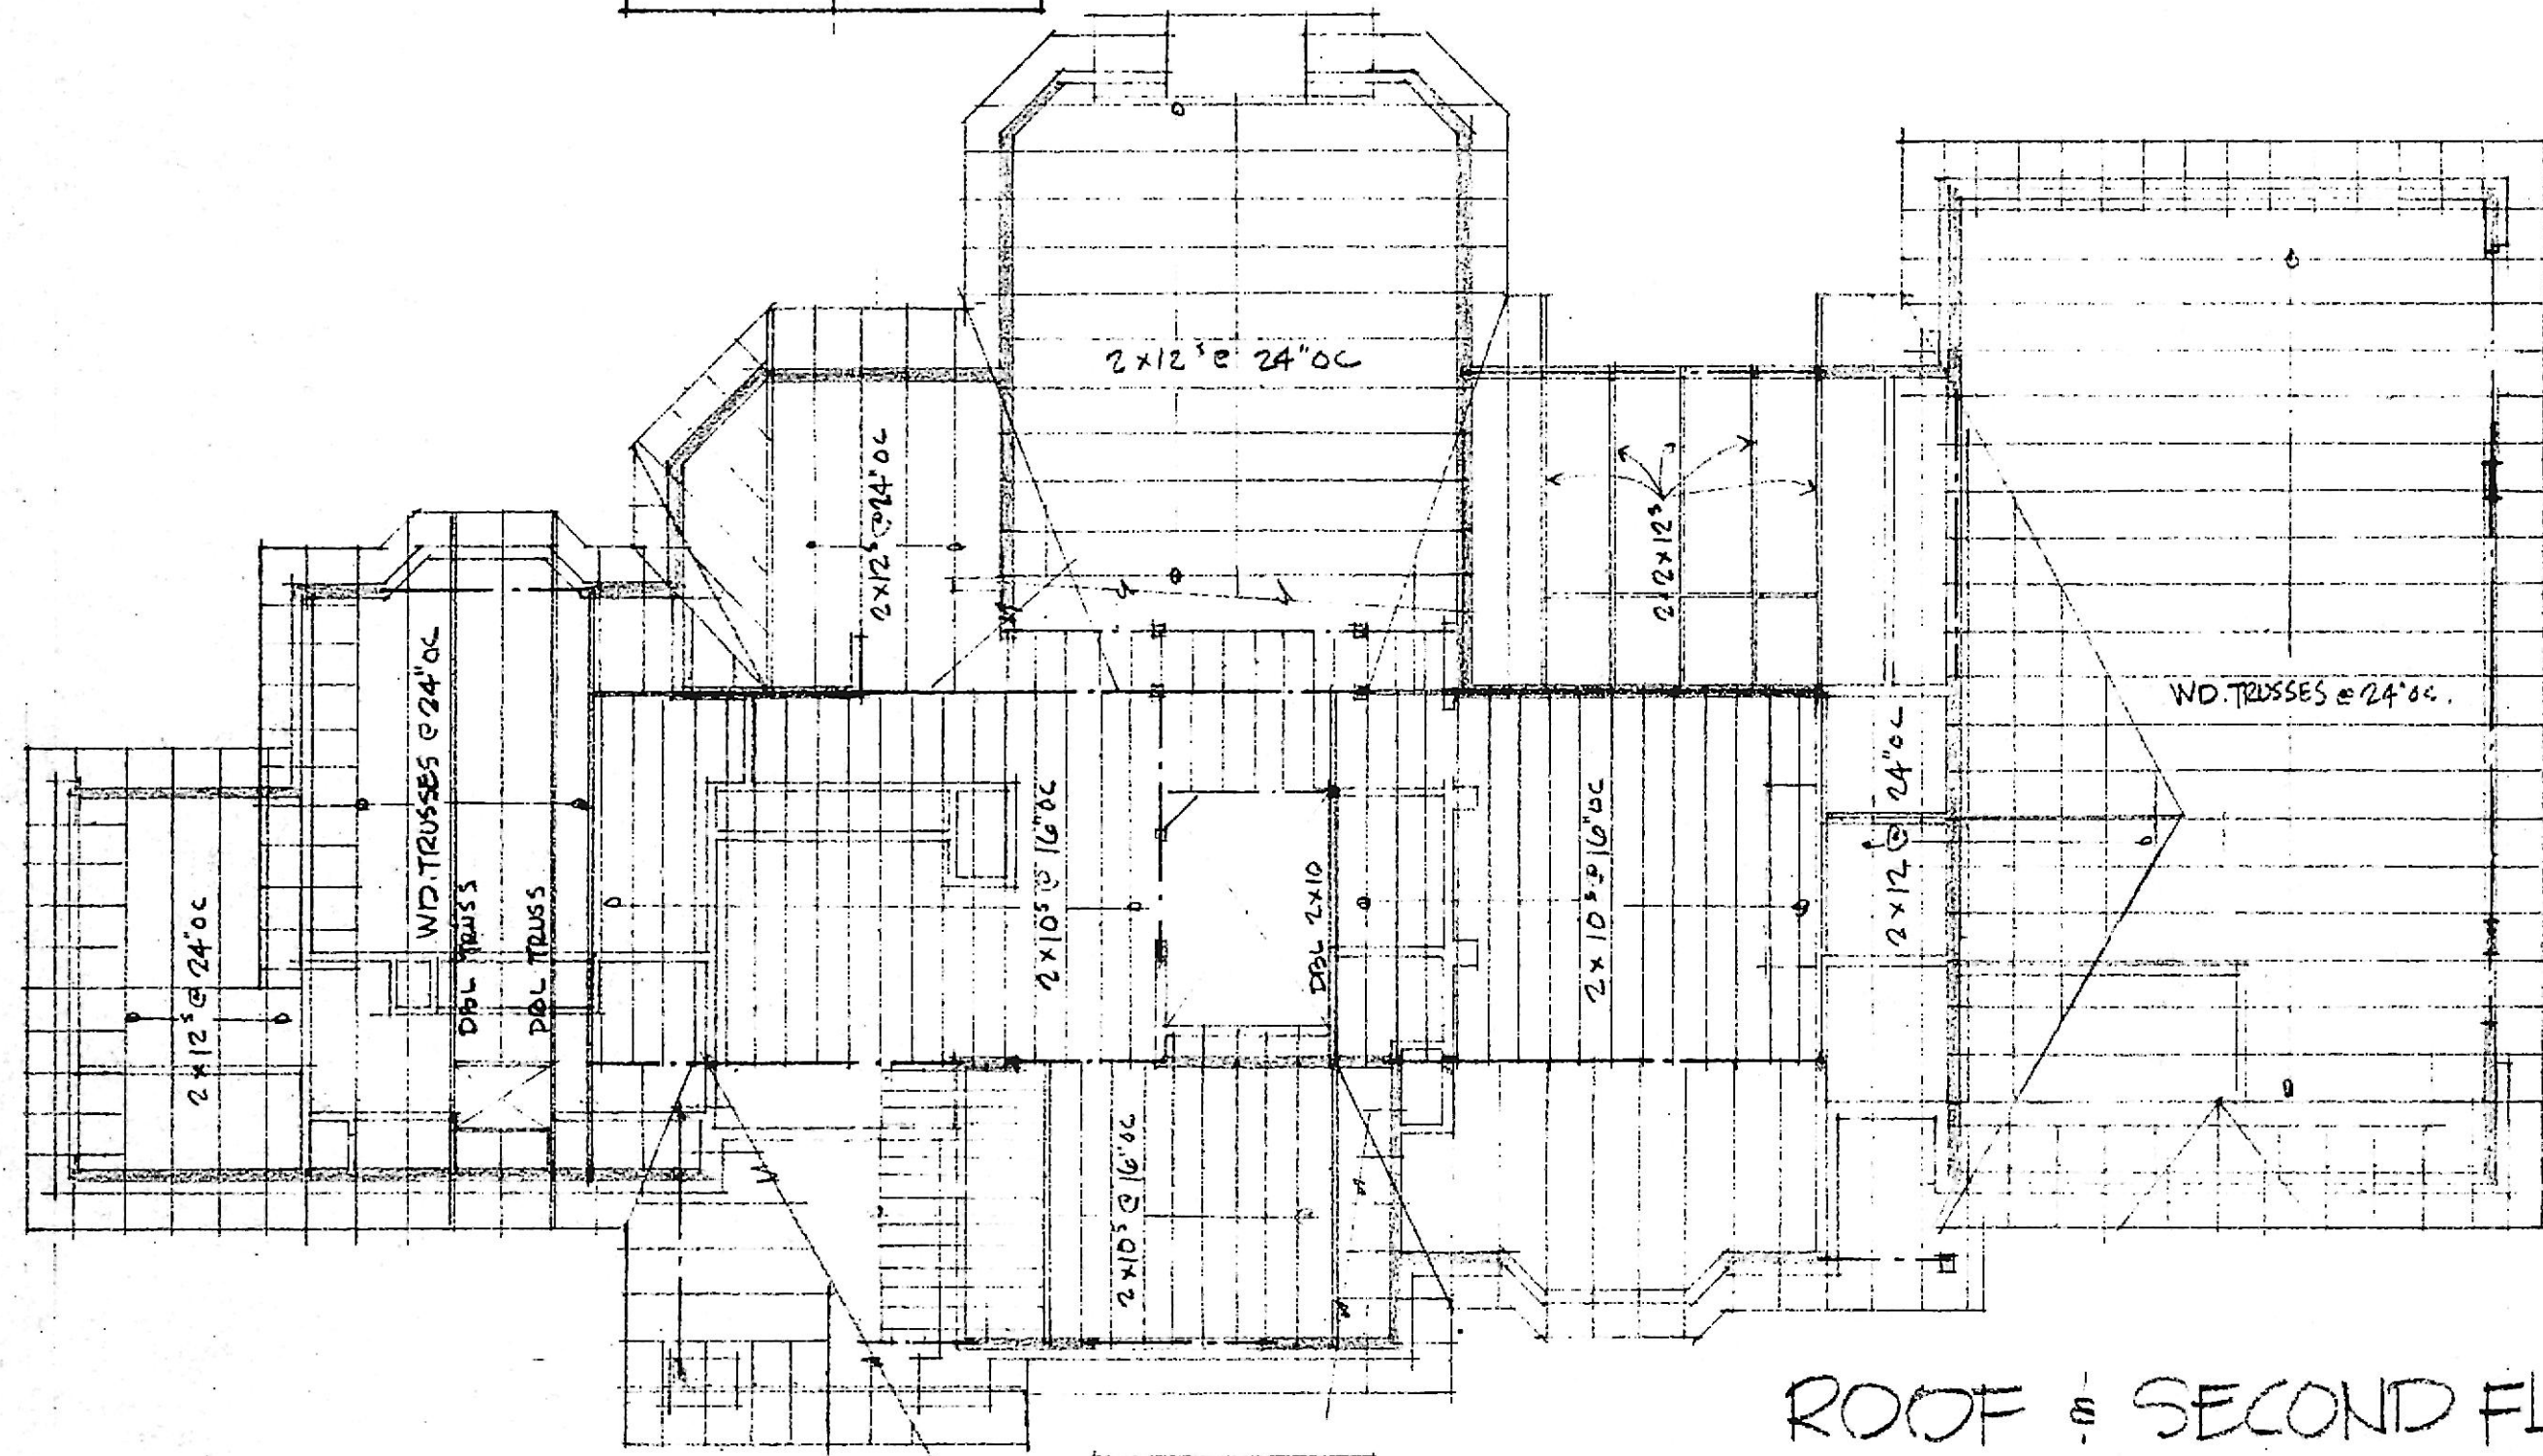

ROOF & SECOND FLOOR FRAMING

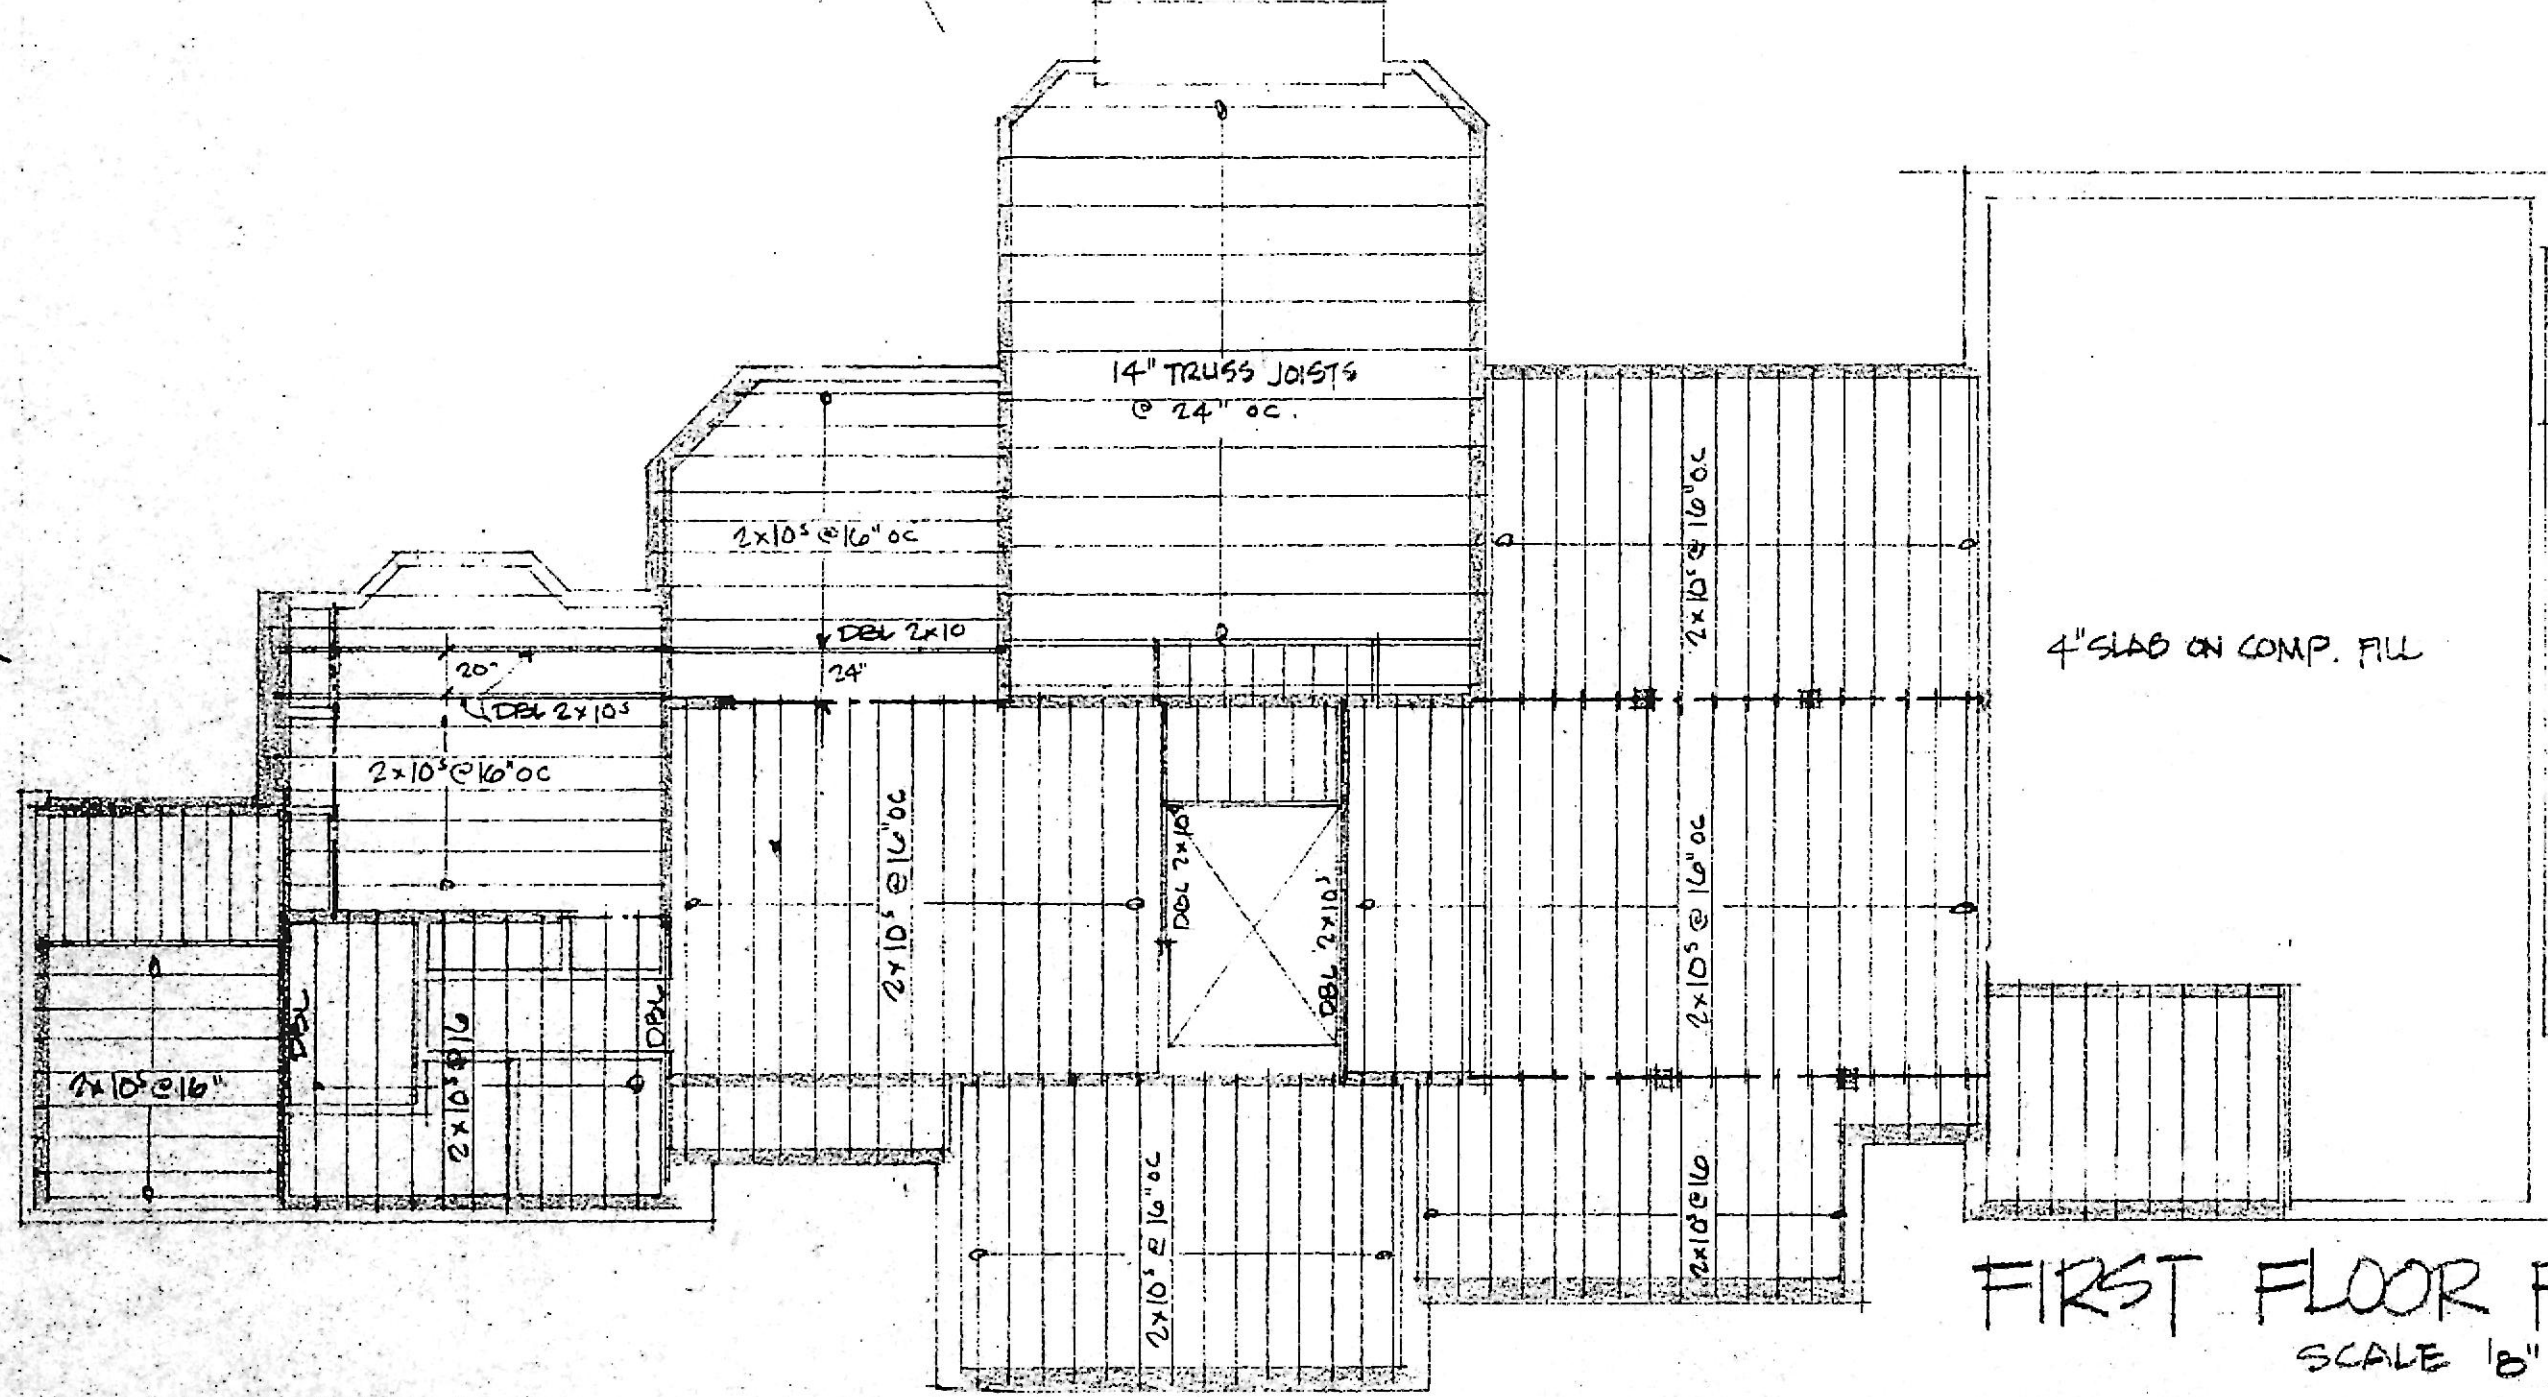

FIRST FLOOR FRAMING
SCALE 1/8" = 1'-0"