


WALL CONSTRUCTION SCHEDULE

<p>TYPICAL 2x6 EXTERIOR WALL: (SHALL NOT APPLY TO GARAGE WALLS)</p> <ul style="list-style-type: none"> -2x6 WOOD STUDS @ 16" O.C. -2x6 BOTTOM & (2)2x6 TOP PLATES -1/2" CDX PINE SHEATHING -"TYPAR" BUILDING PAPER -R-21 BATT INSULATION (5-1/2" THK.) -1/2" GYPSUM WALL BOARD (INTERIOR) 	<p>TYPICAL 2x4 EXTERIOR WALL: (SHALL NOT APPLY TO GARAGE WALLS)</p> <ul style="list-style-type: none"> -2x4 WOOD STUDS @ 16" O.C. -2x4 BOTTOM & (2)2x4 TOP PLATES -1/2" CDX PINE SHEATHING -"TYPAR" BUILDING PAPER -MIN. R-20 SPRAY FOAM INSULATION -1/2" GYPSUM WALL BOARD (INTERIOR) 	<p>GARAGE 2x6 EXTERIOR WALL w/ MASONRY:</p> <ul style="list-style-type: none"> -2x6 WOOD STUDS @ 16" O.C. -2x6 P.T. BOTTOM & (2)2x6 TOP PLATES -1/2" CDX PINE SHEATHING -"TYPAR" BUILDING PAPER -1" AIR SPACE -MAS. WALL TIE @ 16" O.C. VERT. & HOR. -1/2" GYPSUM WALL BOARD (INTERIOR)
<p>TYPICAL 2x6 INTERIOR WALL: (SHALL NOT APPLY TO POCKET DOOR WALLS)</p> <ul style="list-style-type: none"> -2x6 WOOD STUDS @ 16" O.C. -2x6 BOTTOM & (2)2x6 TOP PLATES -2x6 P.T. BOTTOM & (2)2x6 TOP PLATES (BASEMENT WALLS ONLY) -1/2" GYPSUM WALL BOARD (BOTH SIDES) 	<p>TYPICAL 2x4 INTERIOR WALL: (SHALL NOT APPLY TO POCKET DOOR WALLS)</p> <ul style="list-style-type: none"> -2x4 WOOD STUDS @ 16" O.C. -2x4 BOTTOM & (2)2x4 TOP PLATES -2x4 P.T. BOTTOM & (2)2x4 TOP PLATES (BASEMENT WALLS ONLY) -1/2" GYPSUM WALL BOARD (BOTH SIDES) 	<p>2x6 EXTERIOR GABLE WALL:</p> <ul style="list-style-type: none"> -2x6 WOOD STUDS @ 16" O.C. -2x6 BOTTOM & (2)2x6 TOP PLATES -1/2" CDX PINE SHEATHING -"TYPAR" BUILDING PAPER
<p>GARAGE 2x6 EXTERIOR WALL:</p> <ul style="list-style-type: none"> -2x6 WOOD STUDS @ 16" O.C. -2x6 P.T. BOTTOM & (2)2x6 TOP PLATES -1/2" CDX PINE SHEATHING -"TYPAR" BUILDING PAPER 	<p>POCKET DOOR WALL: (WIDTH OF WALL IS 6" INCLUDING G.W.B.)</p> <ul style="list-style-type: none"> -2x4 WOOD STUDS @ 16" O.C. -2x4 BOTTOM & (2)2x4 TOP PLATES -2x4 P.T. BOTTOM & (2)2x4 TOP PLATES (BASEMENT WALLS ONLY) -1x4 FURRING @ 16" O.C. VERTICAL (BOTH SIDES) -1/2" GYPSUM WALL BOARD (BOTH SIDES) 	<p>TYPICAL 2x6 INTERIOR GARAGE/DWELLING SEPARATION WALL:</p> <ul style="list-style-type: none"> -2x6 WOOD STUDS @ 16" O.C. -2x6 BOTTOM & (2)2x6 TOP PLATES -R-21 BATT INSULATION (5-1/2" THK.) -1/2" GYPSUM WALL BOARD (BOTH SIDES) G.W.B. SHALL EXTEND FROM TOP OF FOUNDATION WALL TO G.W.B. CEILING ON GARAGE SIDE OF WALL
<p>GARAGE 2x6 EXTERIOR WALL:</p> <ul style="list-style-type: none"> -2x6 WOOD STUDS @ 16" O.C. -2x6 BOTTOM & (2)2x6 TOP PLATES -1/2" CDX PINE SHEATHING -"TYPAR" BUILDING PAPER -R-21 BATT INSULATION (5-1/2" THK.) -1/2" GYPSUM WALL BOARD (INTERIOR) 	<p>GARAGE 2x4 EXTERIOR WALL:</p> <ul style="list-style-type: none"> -2x4 WOOD STUDS @ 16" O.C. -2x4 BOTTOM & (2)2x4 TOP PLATES -1/2" CDX PINE SHEATHING -"TYPAR" BUILDING PAPER 	<p>2x6 EXTERIOR WALL w/ MASONRY: (SHALL NOT APPLY TO GARAGE WALLS)</p> <ul style="list-style-type: none"> -2x6 WOOD STUDS @ 16" O.C. -2x6 BOTTOM & (2)2x6 TOP PLATES -R-21 BATT INSULATION (5-1/2" THK.) -1/2" CDX PINE SHEATHING -"TYPAR" BUILDING PAPER -1" AIR SPACE -MAS. WALL TIE @ 16" O.C. VERT. & HOR. -1/2" GYPSUM WALL BOARD (INTERIOR)
<p>TYPICAL 2x4 BASEMENT FURRING WALL:</p> <ul style="list-style-type: none"> -2x4 WOOD STUDS @ 16" O.C. -2x4 P.T. BOTTOM & (2)2x4 TOP PLATES -R-13 BATT INSULATION -1/2" GYPSUM WALL BOARD (INTERIOR) -1" AIRSPACE 	<p>GARAGE 2x4 EXTERIOR WALL:</p> <ul style="list-style-type: none"> -2x4 WOOD STUDS @ 16" O.C. -2x4 BOTTOM & (2)2x4 TOP PLATES -1/2" CDX PINE SHEATHING -"TYPAR" BUILDING PAPER -MIN. R-20 SPRAY FOAM INSULATION -1/2" GYPSUM WALL BOARD (INTERIOR) 	

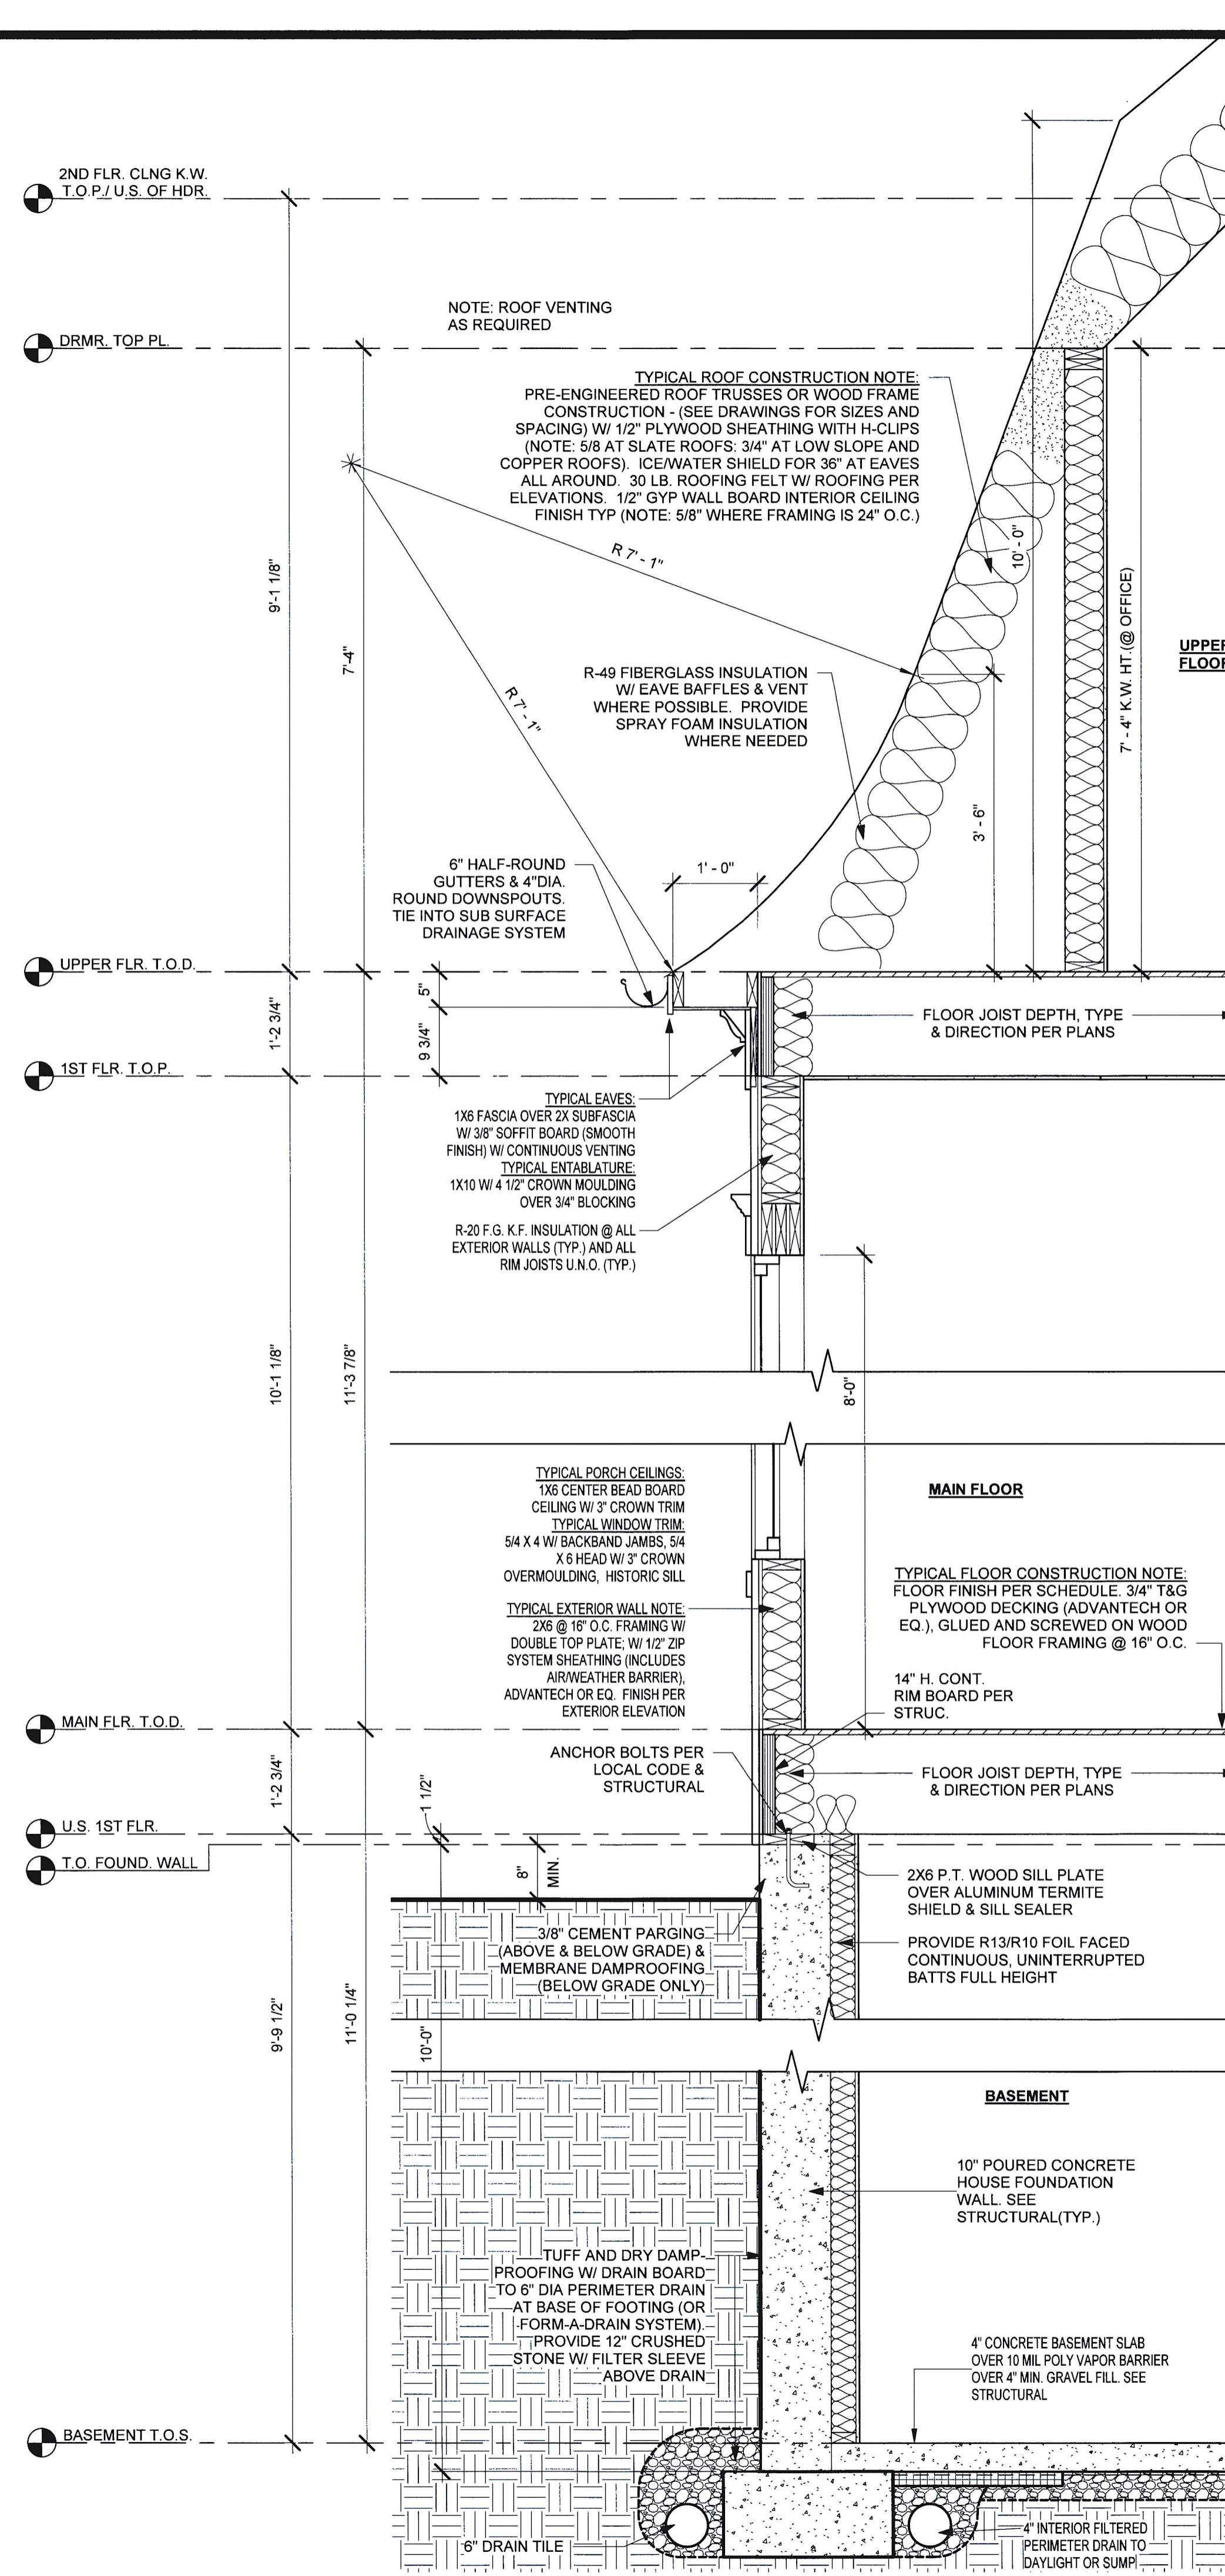

1 TYPICAL WALL SECTION
3/4" = 1'-0"

I CERTIFY THAT THESE DOCUMENTS WERE PREPARED OR APPROVED BY ME, AND I AM A DULY LICENSED ARCHITECT UNDER THE LAWS OF THE STATE OF MARYLAND, LICENSE NO. 10916, EXPIRATION DATE 2018.11.10.

OWNERSHIP OF DOCUMENTS NOTICE
 DRAWINGS AND SPECIFICATIONS, AS INSTRUMENTS OF SERVICE, ARE THE EXCLUSIVE PROPERTY OF RATCLIFFE ARCHITECTS. THESE DOCUMENTS ARE NOT TO BE REPRODUCED IN ANY FORM AND THEY SHALL NOT BE USED BY ANY ENTITY EXCEPT BY WRITTEN AUTHORIZATION AND PERMISSION FROM AND AGREEMENT WITH THE DESIGNER.
 COPYRIGHT ACT 1976

NEW CONSTRUCTION PLANS FOR
THE BLAZE RESIDENCE
 RESIDENCE AT LOT 4 CROMWELL PASTURE 7303 BRIGHTSIDE ROAD RUXTON, MD 21012

RELEASE SCHEDULE	
DATE	SUMMARY
2020.09.02	PERMIT
2020.12.14	CNST REV. 1
2021.01.05	CNST REV. 2

SCALE: As indicated
DWG TITLE:

TYPICAL WALL SECTION & SCHEDULES