


## CONSTRUCTION NOTES:

 REFRIG. IN KITCHEN PROVIDED BY TENANT.
 THE CONSTRUCTION ON THE EXISTING SIDE WILL HAVE TO BE DONE AFTER THE EXPANSION SPACE

IS COMPLETED.

3. THE HVAC FOR NEW OFFICE ON THE EXISTING SIDE NEEDS TO BE MODIFIED AS REQUIRED TO REFLECT NEW LAYOUT. VERIFY IF FIELD WITH TENANT.

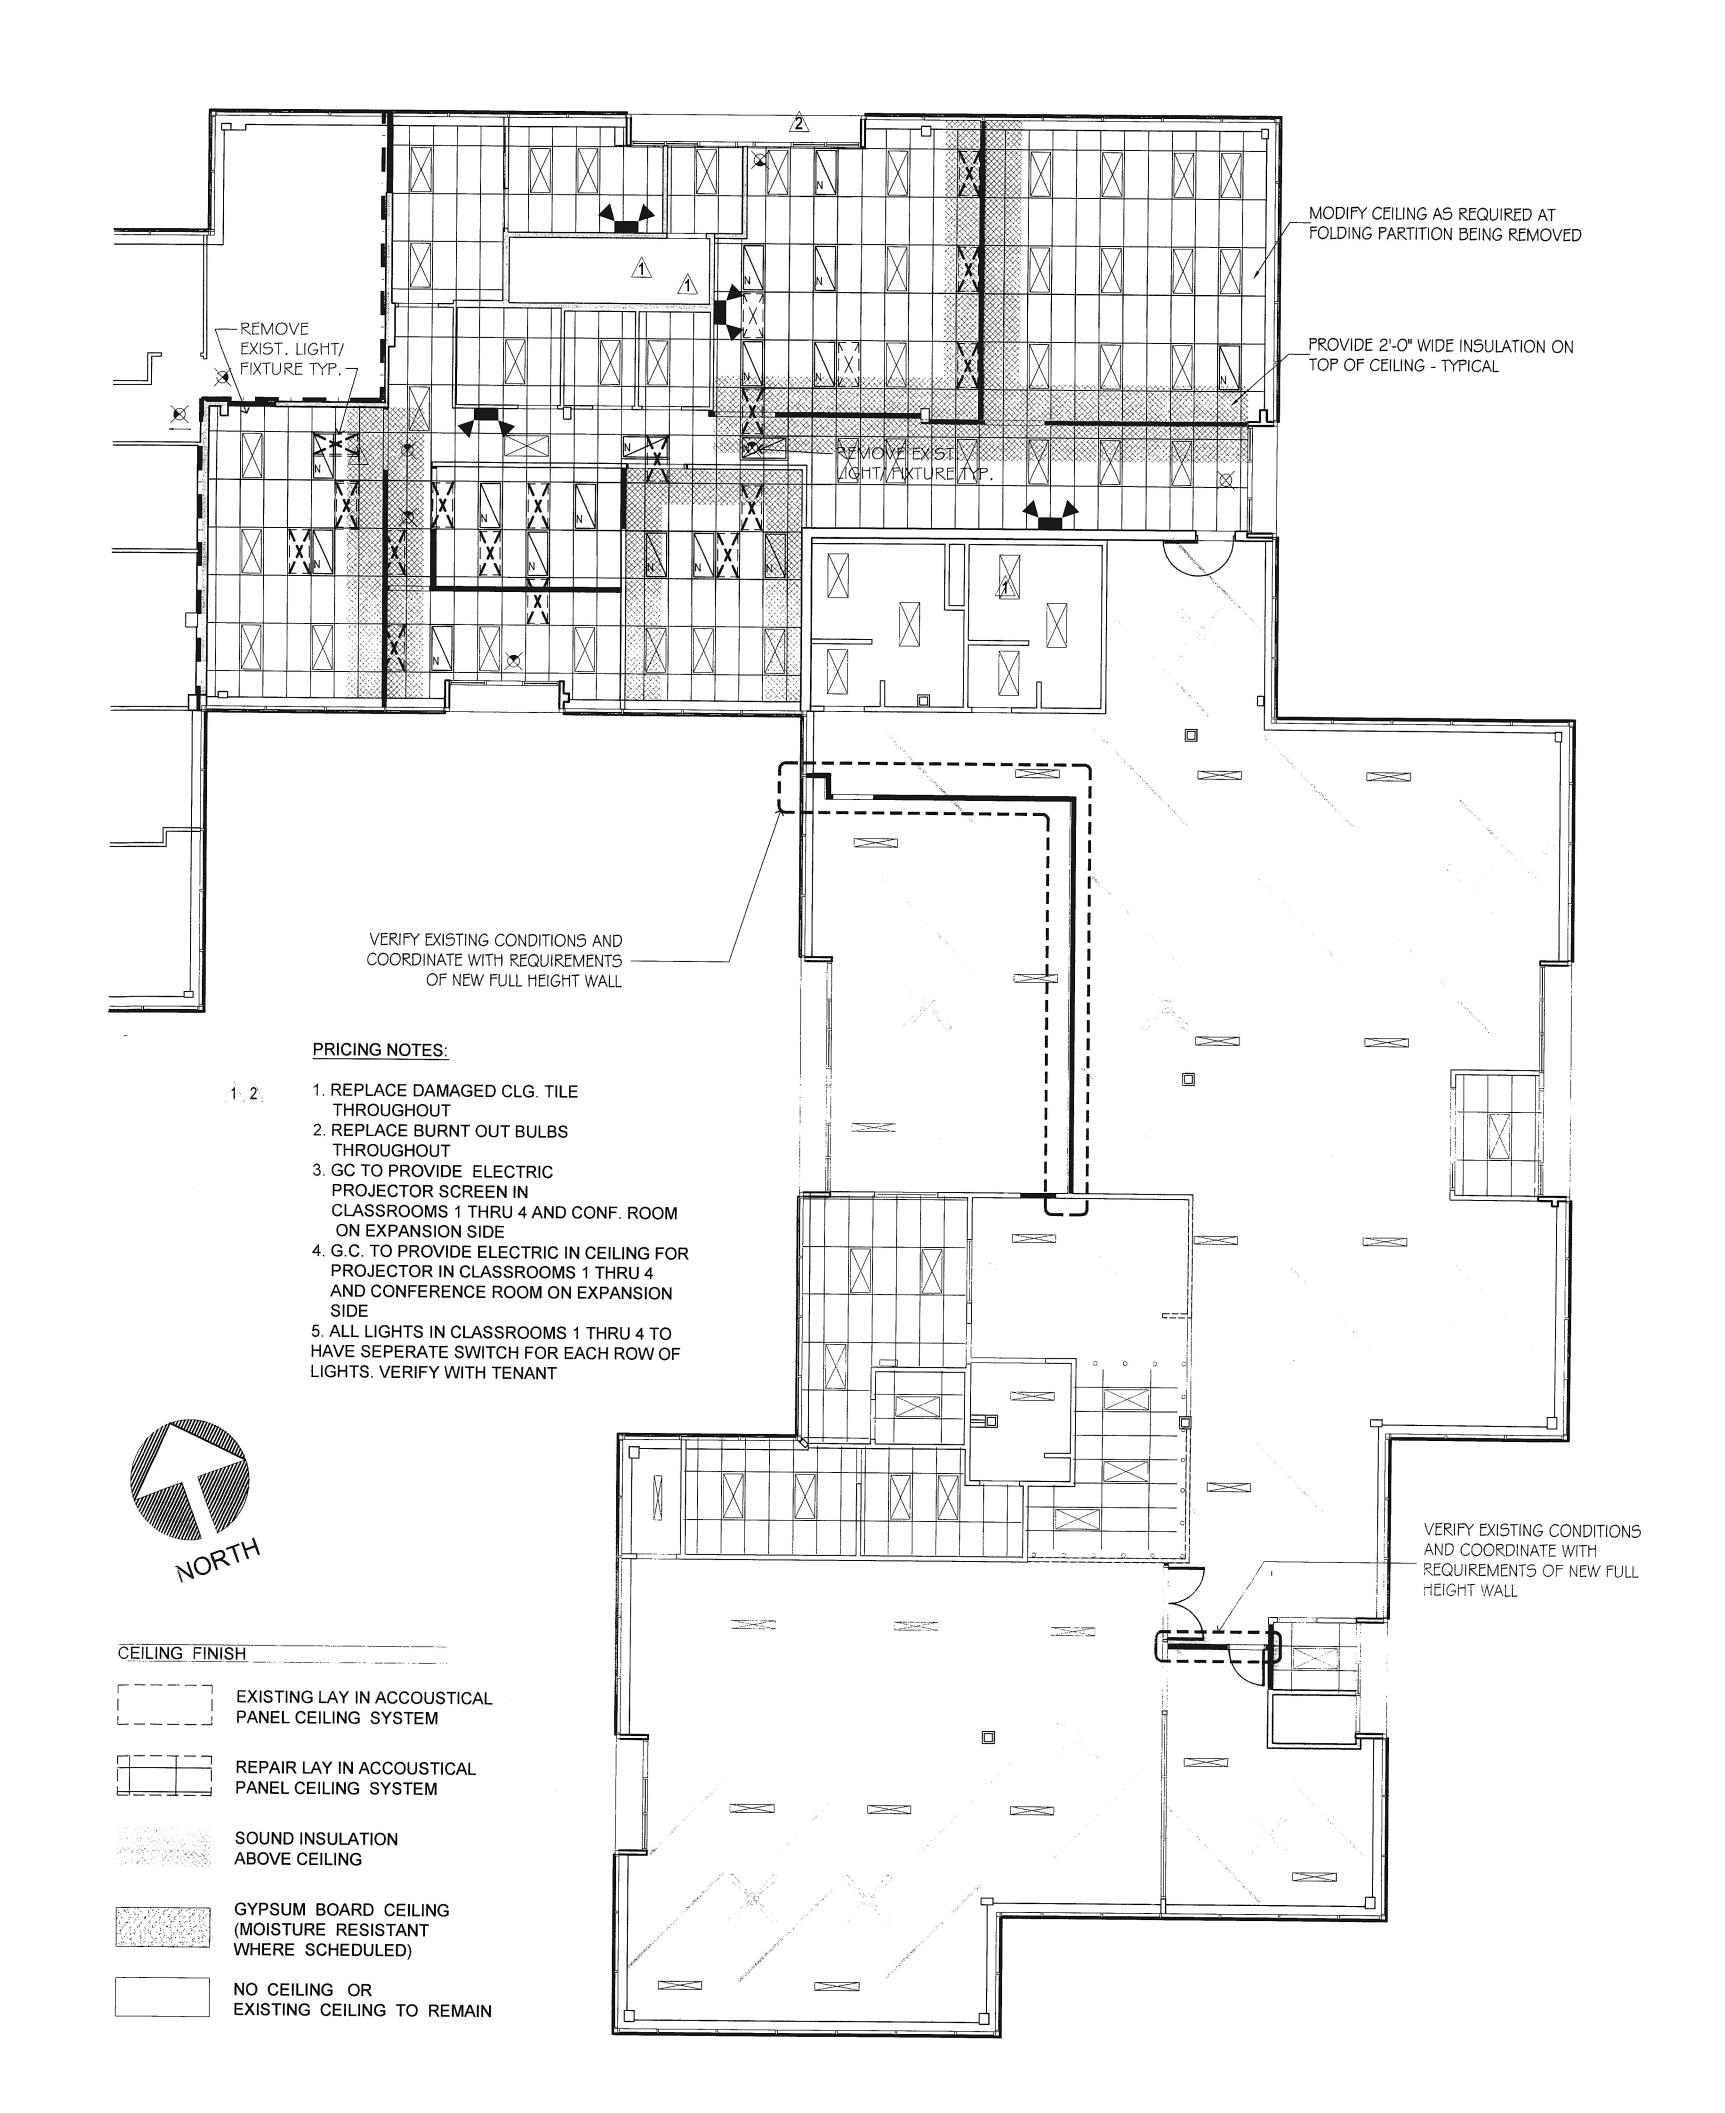

2 REFLECTED CEILING PLAN
Scale: 1/8" = 1'-0"

RECEIVED

MAY 7 2010

LICENSES & PERMITS

DIVISION

project no. : 10-16

ARCHITECTS

HOFMANN
ASSOCIATES, INC.
606 Baltimore Ave.
Suite 102
Towson, Maryland 21204
410.828.9090

fax 410.828.4433

CHITE

**KEY PLAN** 

**ISSUE DATE** 

02/16/10 PERMIT SET

2 |03-07-10 | CEILING PLAN

 $\sqrt{3}$  05-6-10 COUNTY COMMENTS

THE CONCEPTS, IDEAS, DESIGNS
AND IMAGES ARE INTENDED ONLY
FOR THE PROJECT SPECIFIED ON
THIS SHEET AND ARE THE SOLE
PROPERTY OF HOFMANN
ASSOCIATES, INC. THEY ARE NOT T

BE REPRODUCED OR USED BY

OTHERS WITHOUT WRITTEN PERMISSION BY HOFMANN

ASSOCIATES, INC.

**NEW WORK &** 

REFLECTED

CEILING PLANS

REVISION