

REV. #	DATE	DESCRIPTION
4	2-23-21	REDLINE REVISIONS
5	2-26-21	REDLINE REVISIONS
6	3-3-21	REDLINE REVISIONS
7	4-12-21	REDLINE REVISIONS
8	5-9-21	REDLINE REVISIONS
9	5-17-21	REDLINE REVISIONS


MODEL:	CUSTOM
DRAWN BY:	JAT
DWG DATE:	11/13/20

24x36 SHEET

SCALE: 1/4" = 1'-0"


SHEET TITLE:
SECOND FLOOR PLAN

SHEET:
A-220

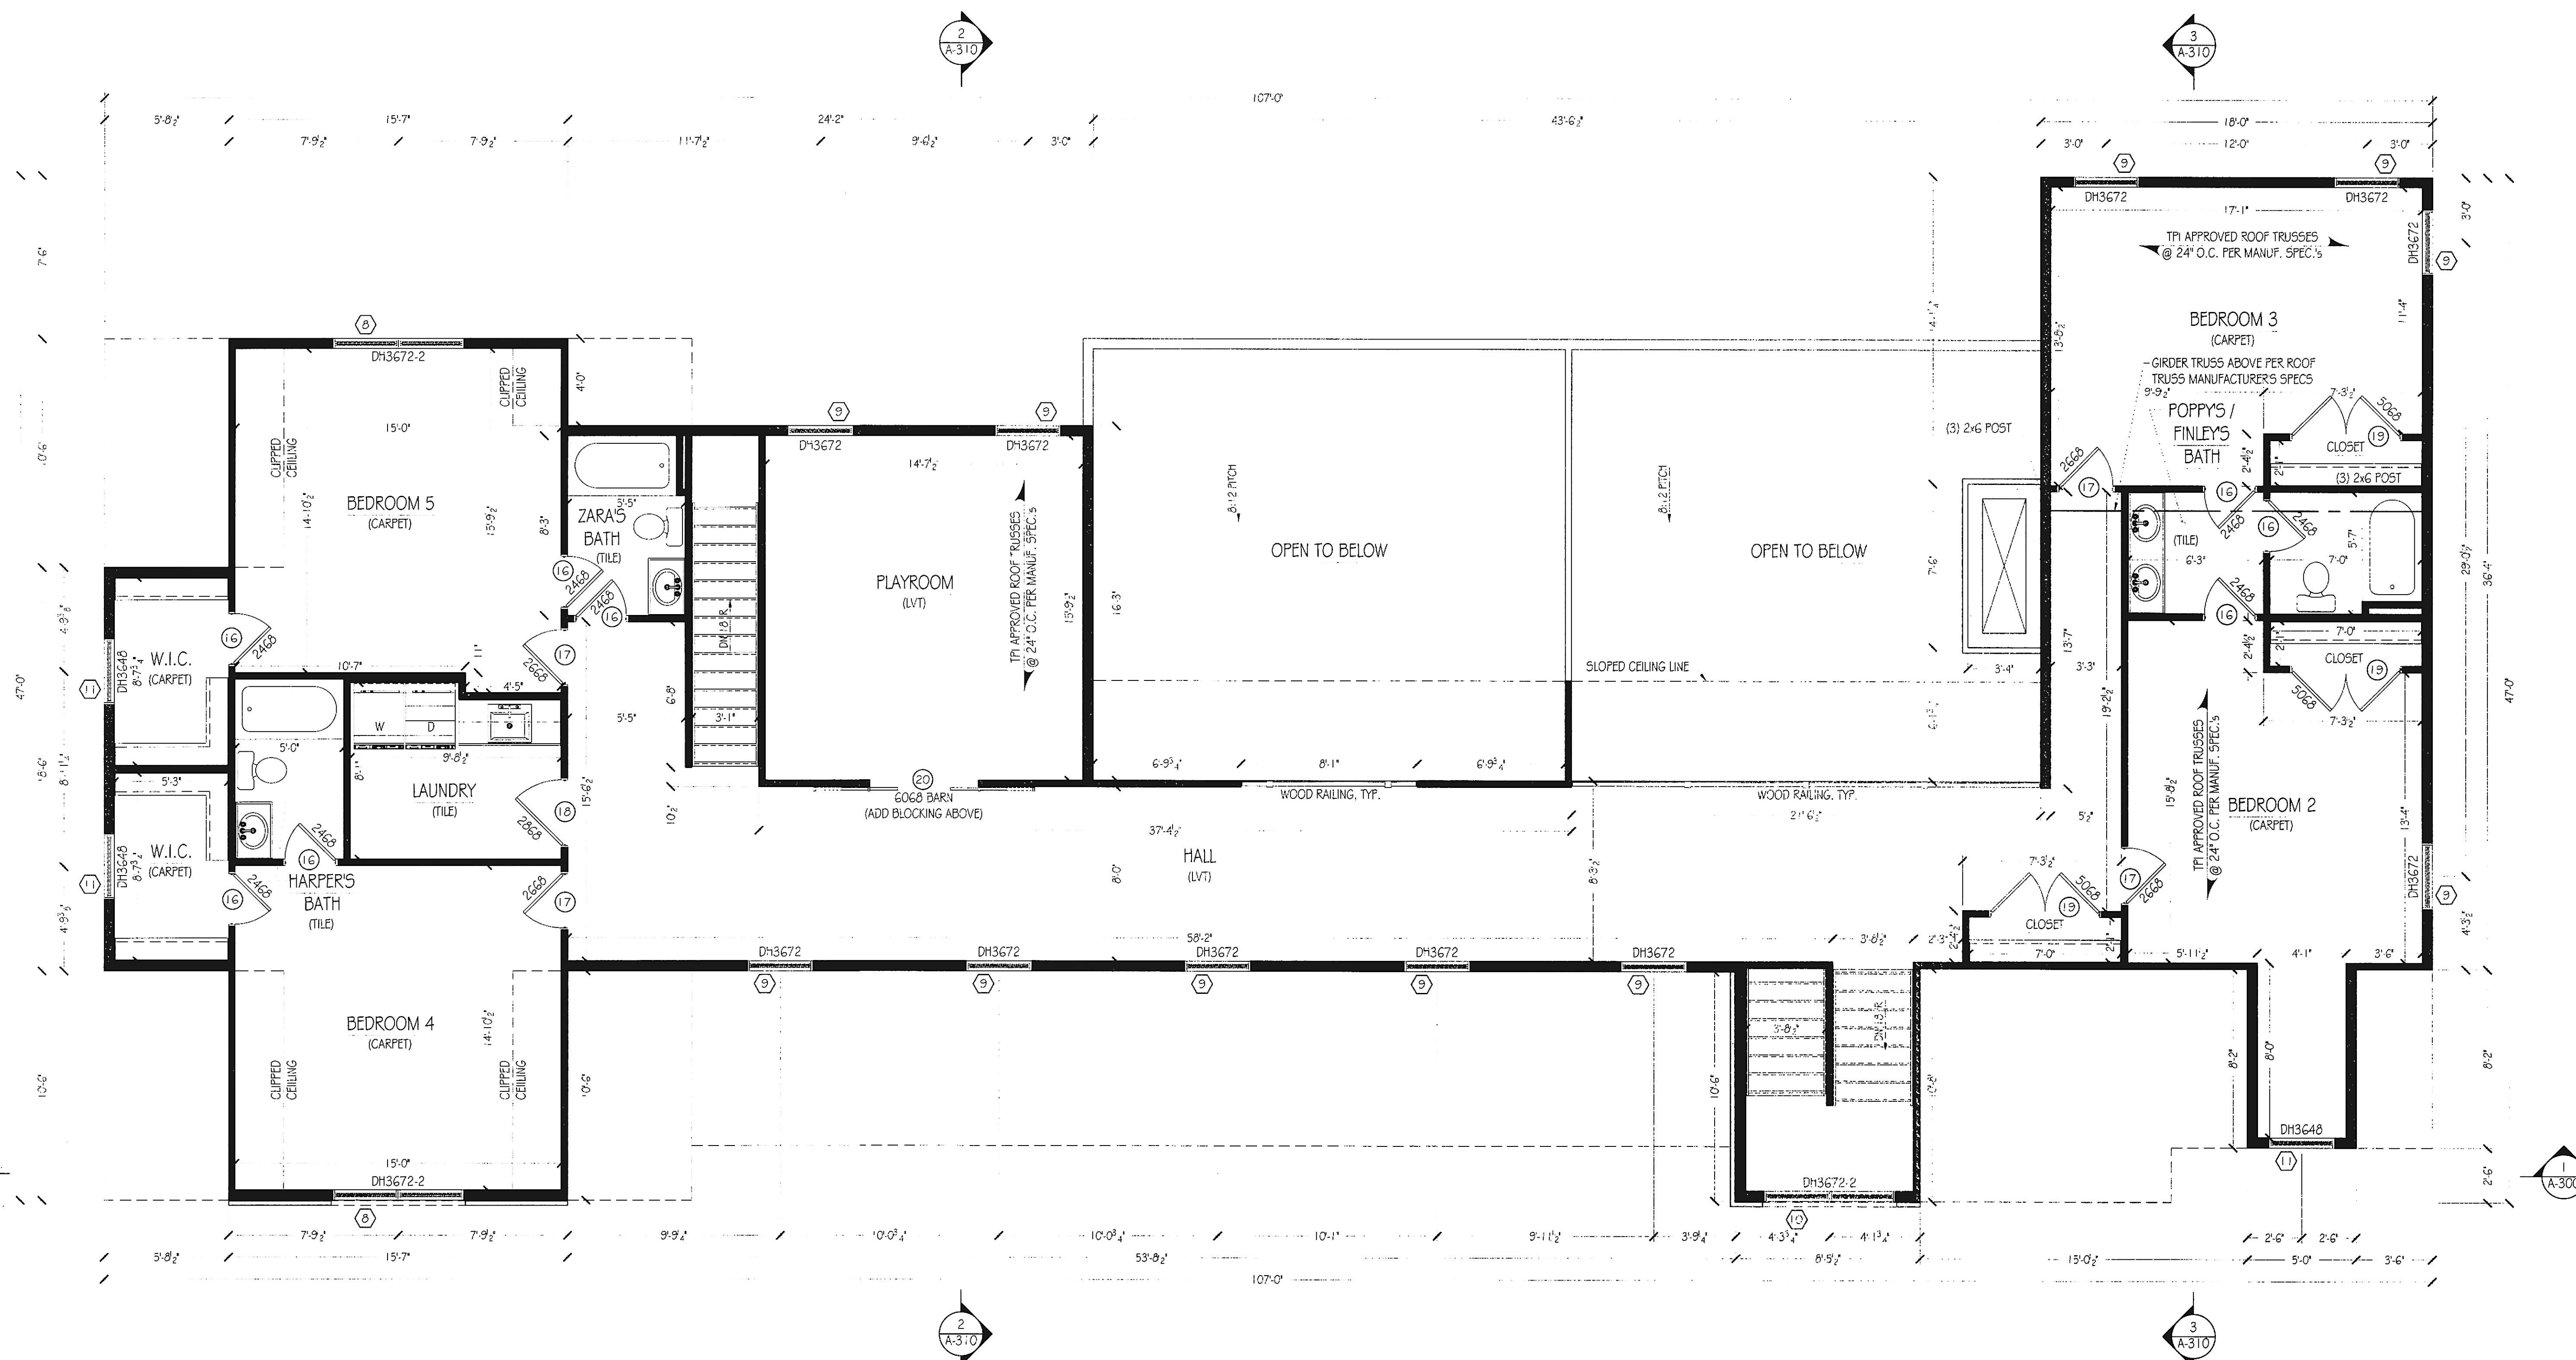

SECOND FLOOR PLAN
SCALE: 1/4" = 1'-0"

PROFESSIONAL CERTIFICATION

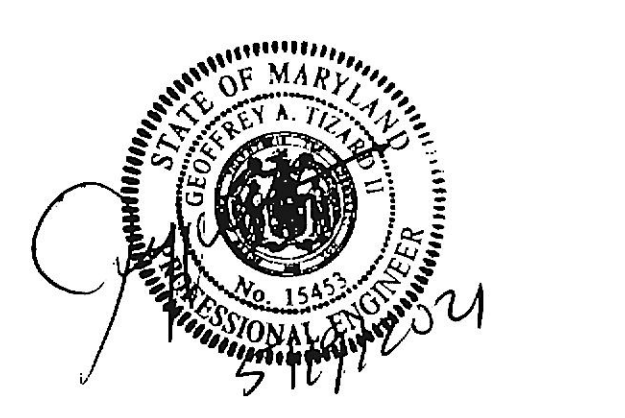

"Professional Certification. I hereby certify that these documents were prepared or approved by me, and that I am a duly licensed professional engineer under the laws of the State of Maryland, License No. 15453, Expiration Date: July 2, 2023."

GEOFFREY A. TIZARD, II, P.E.
5 LEADBURN COURT
TOWSON, MARYLAND 21204