



GNP Inc
AutoCAD
REVIT
Drawings

ICF CONSTRUCTION
 1-800-713-7663
 MID-ATLANTIC REGION

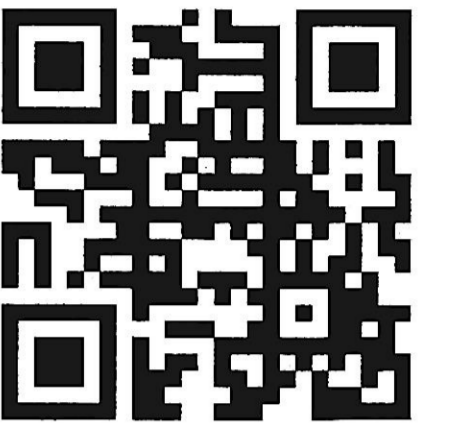

www.gnphouse.com

RESIDENCE FOR:
THORNE RESIDENCE
 21629 Keeney Rd
 Parkton, Maryland 21120

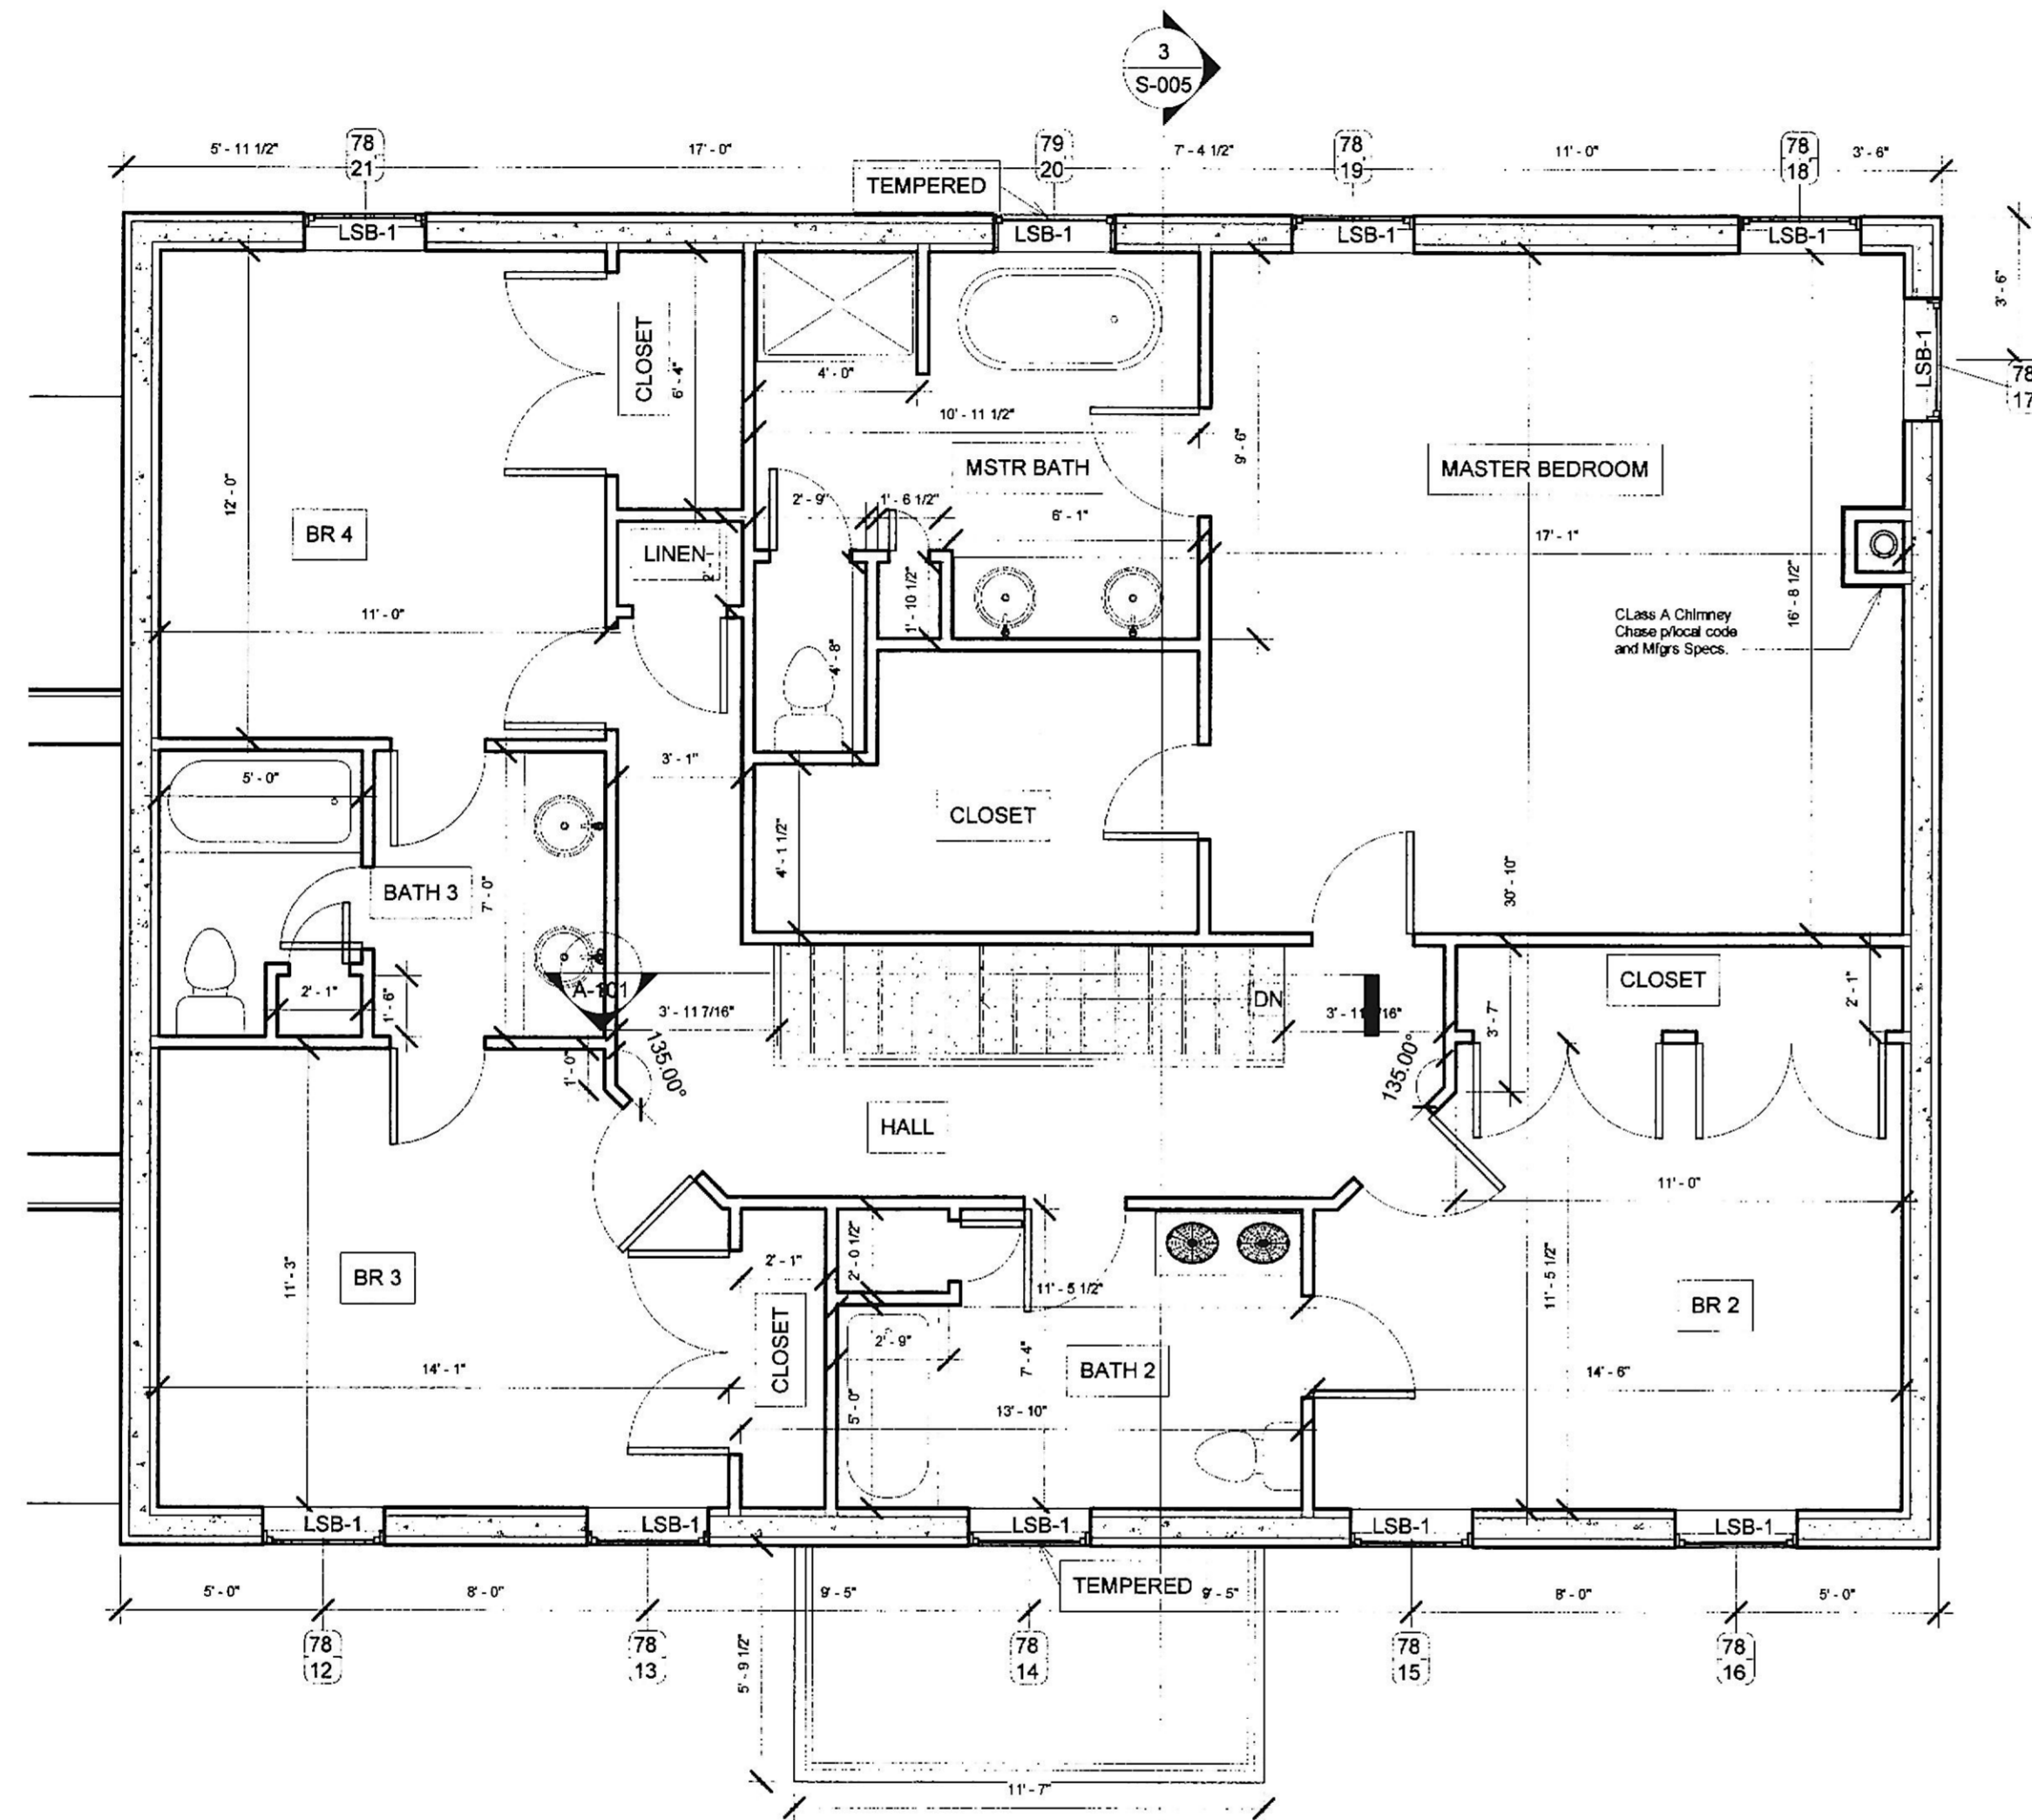

① 005-Second Floor
 1/4" = 1'-0"

Owner	
Project Name	
Second Floor Plan	
Project number	2021-572
Date	2-3-2021
Drawn by	Author
Checked by	Checker
A-103	
Scale	1/4" = 1'-0"