



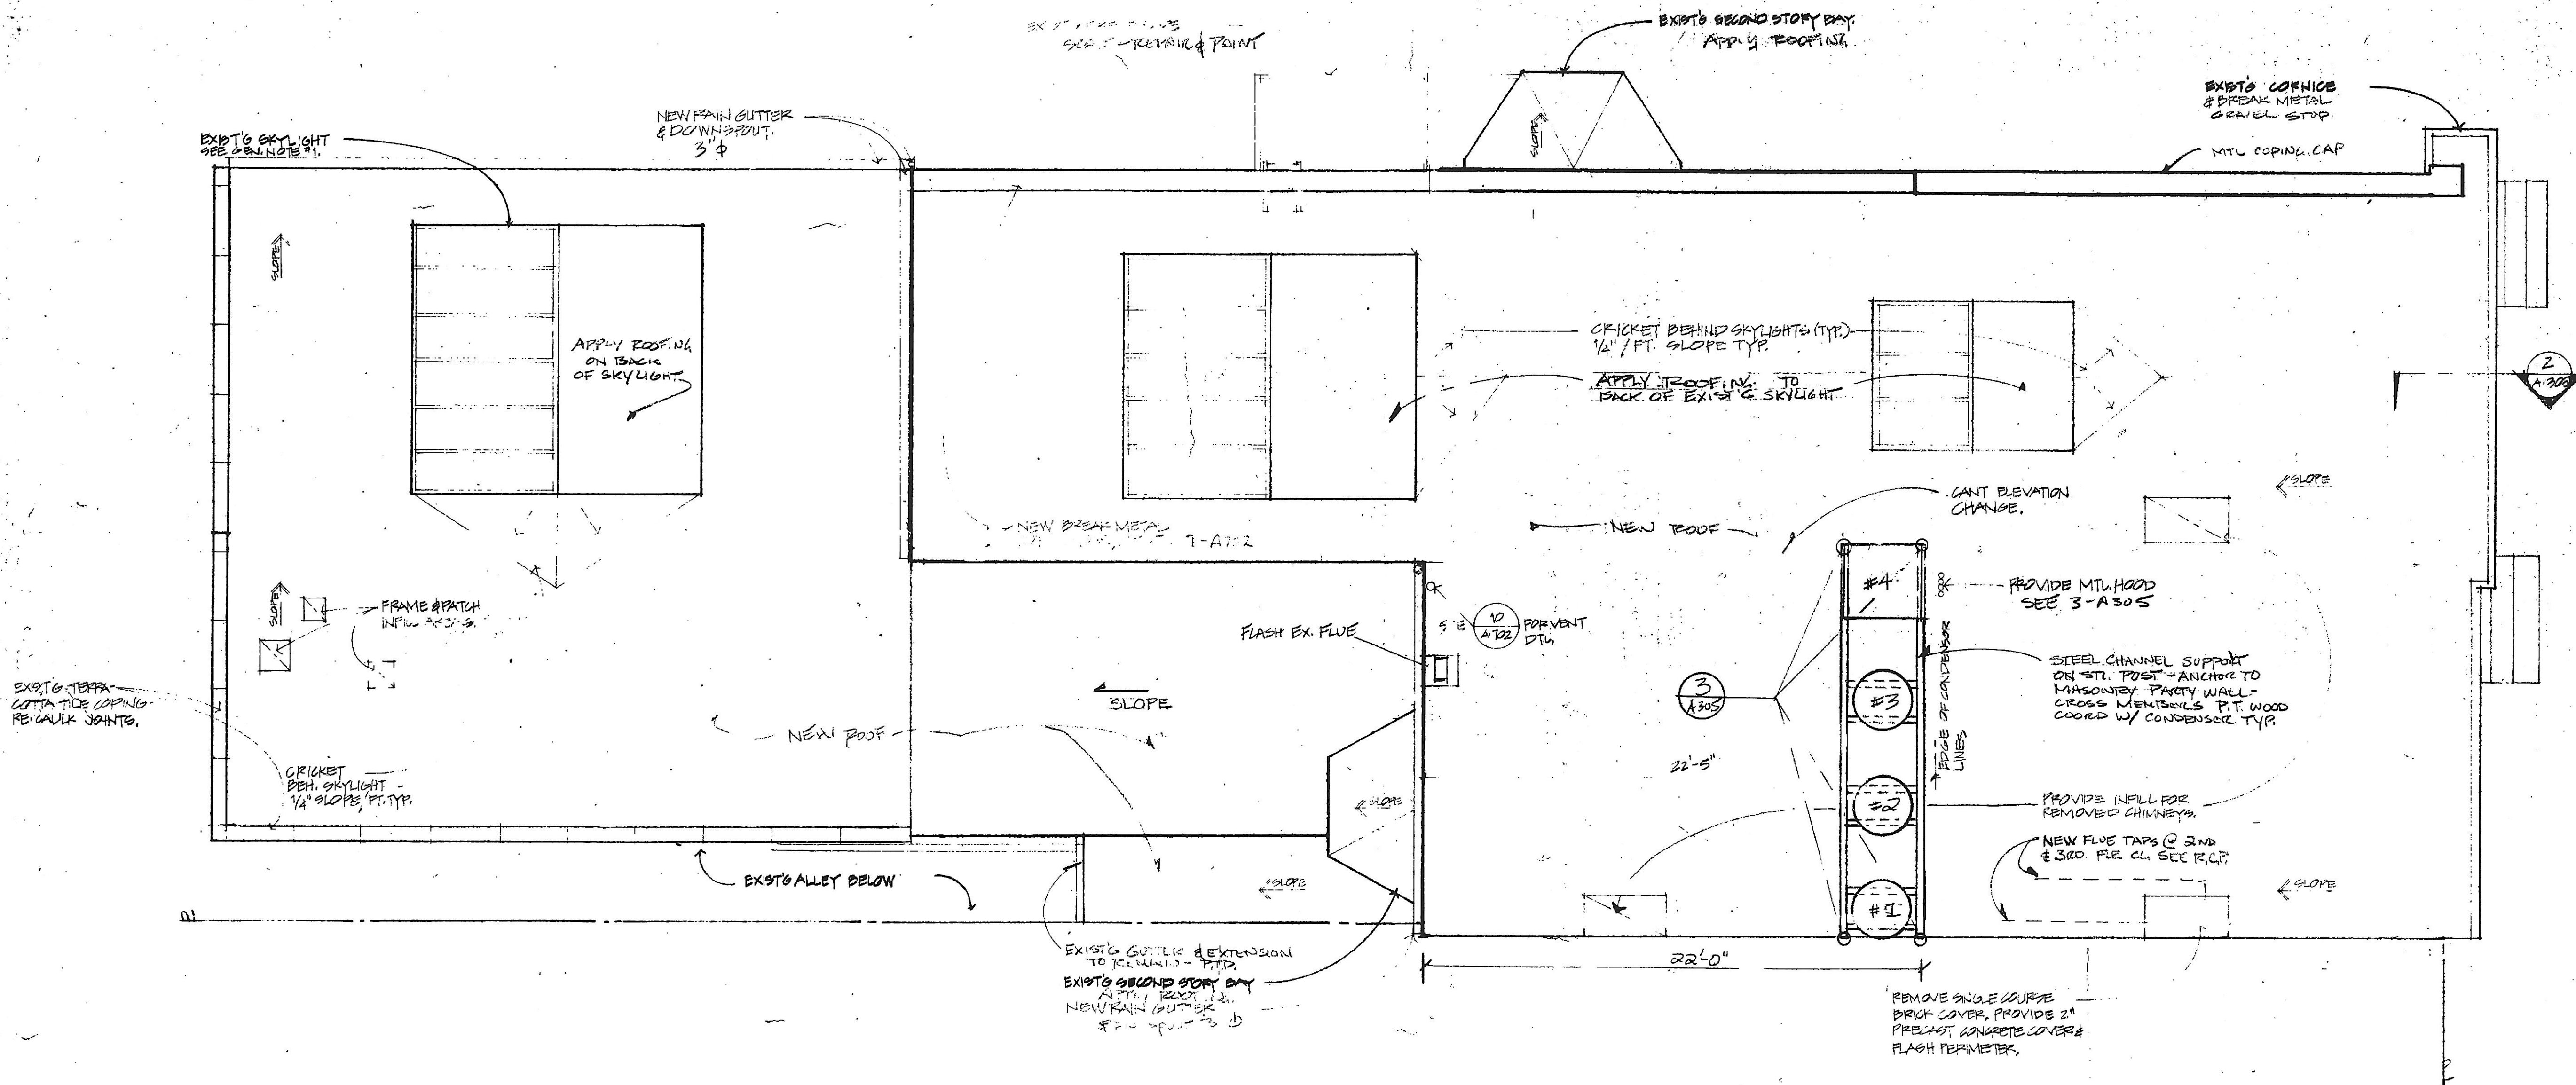

Roof Plan

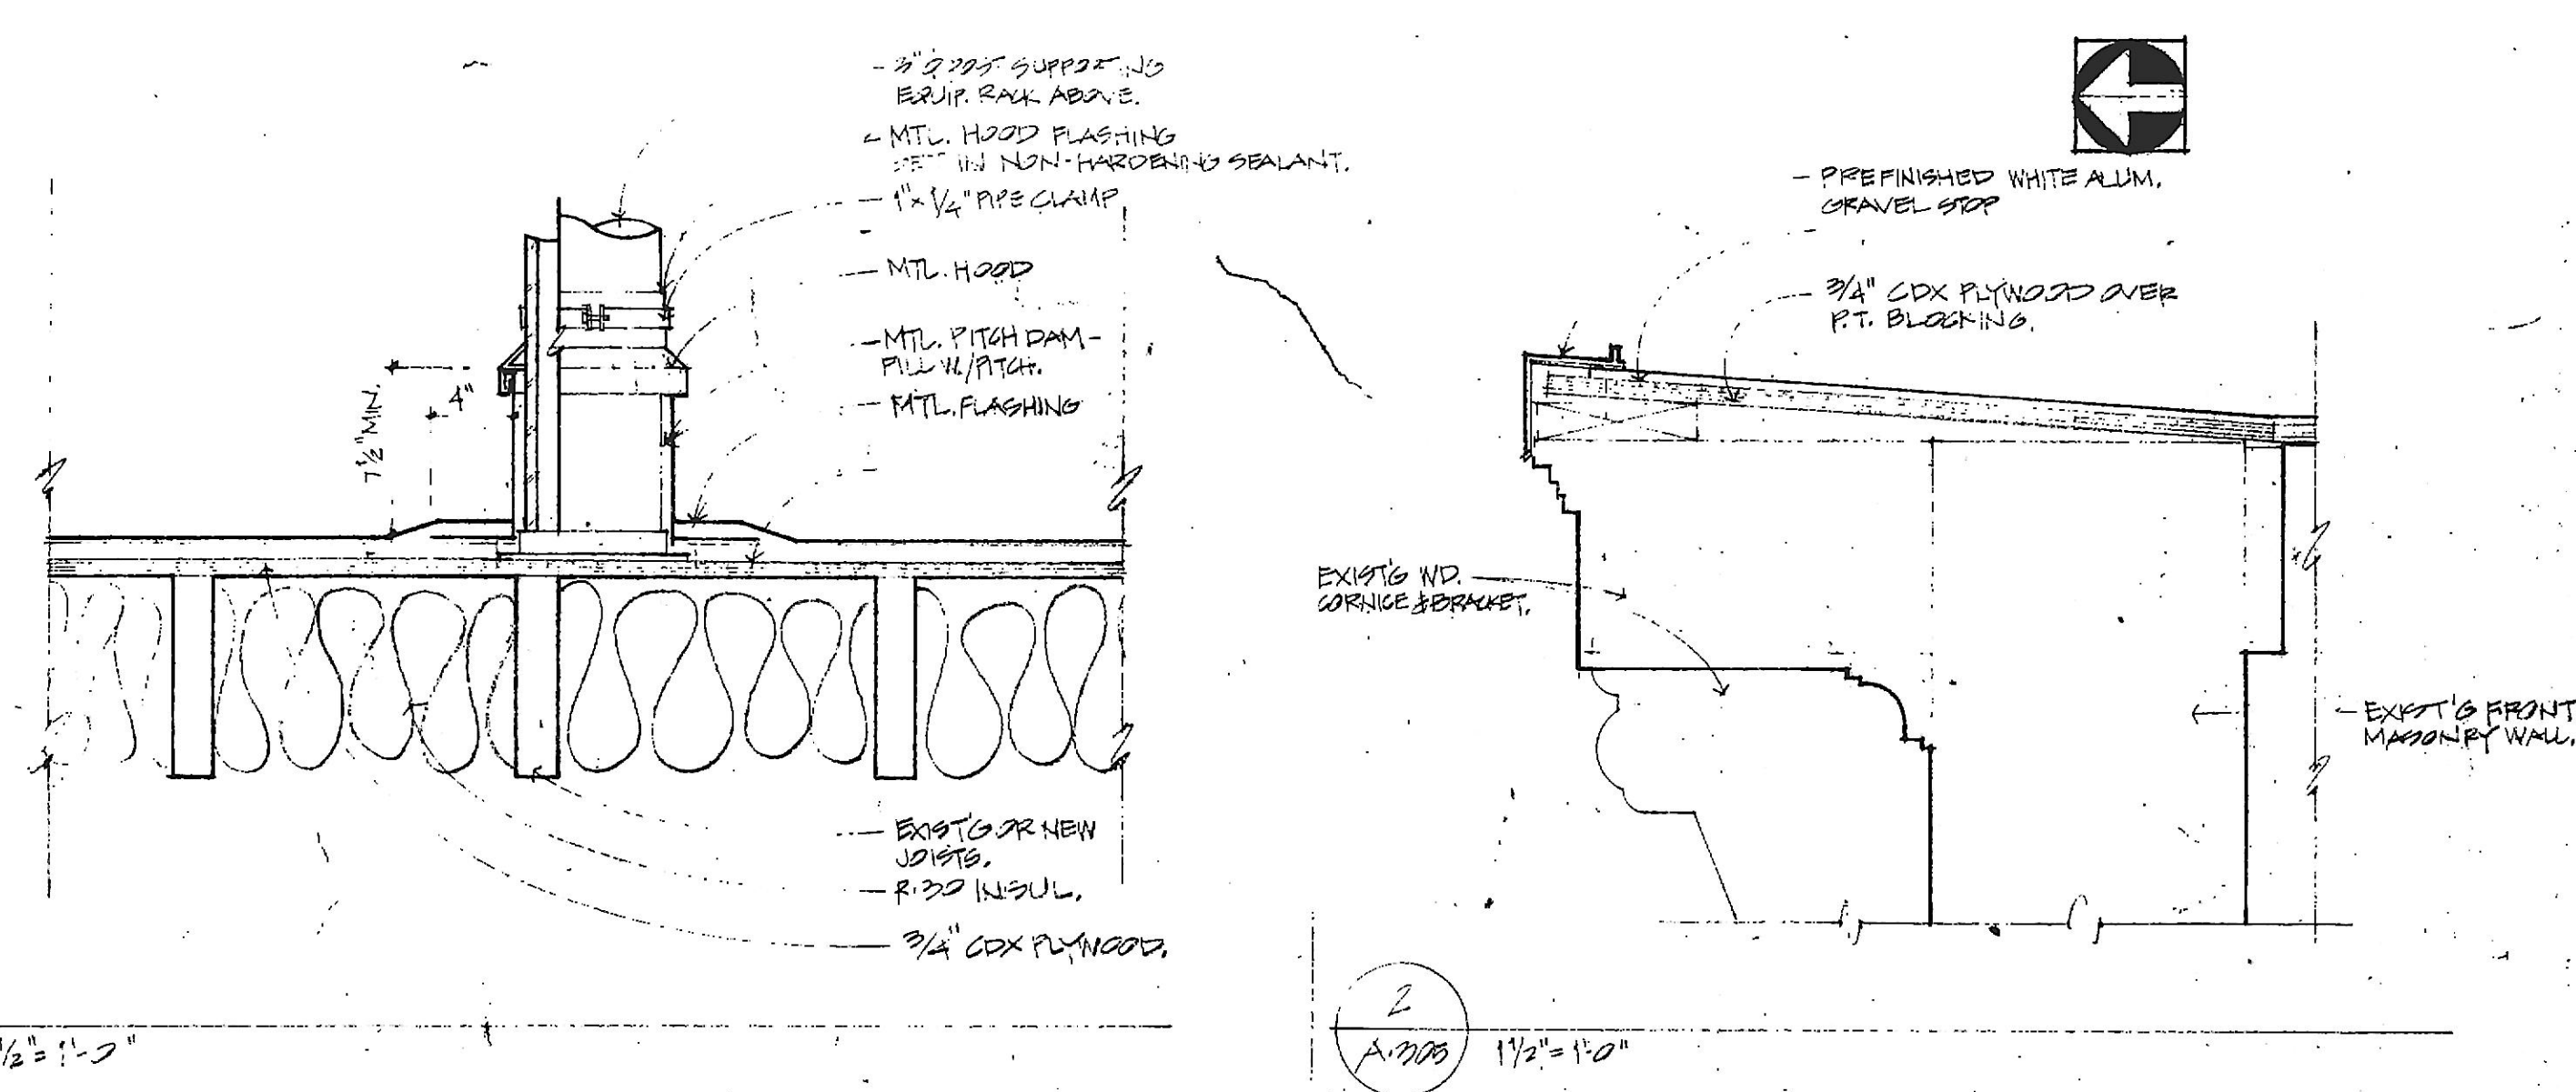

- GENERAL NOTE**
1. FOR ALL ROOFING: 1/4\"/>

3 BASE PTD

REMOVE ROOFING & BASE

4 ALTERNATE #3

MODIFIED BITUMEN ROOFING

NO	DATE	DESCRIPTION

Cho Wilks & Benn
 316 North Charles Street
 Baltimore, Maryland 21201
 (301) 576-0440
 ARCHITECTS

MARYLAND INSTITUTE

DRAWN BY: JGM CHECKED BY:

Roof Plan Proposed

PROJECT NO: 112 SHEET NO:
 SCALE: 1/4" = 1'-0"
 DATE: 10-27-88
 LATEST REV: 10-27-88