


DOOR SCHEDULE

| Door Type | UL LABEL | Ht. | Wth. | Th. | Mat. FINISHED | Frame Type | UL LABEL | Mat. FINISHED | Wall Thickness | Hardware Type |
|-----------|----------|-------|-------|--------|--------------------|------------|----------|---------------|----------------|---------------|
| A | - | 7'-0" | 3'-0" | 1 3/4" | H.C. BIRCH | 1 | - | WD. | 4 1/2" | H1 |
| B | B' | " | " | " | S.G. BIRCH | 2 | B' | STL. | 6" | H2 |
| C | C' | " | " | " | " | 3 | C' | STL. | 4 3/4" | H3 |
| D | - | " | " | " | " | 4 | - | WD. | V.I.F. | H4 |
| E | - | " | 2'-8" | " | H.C. BIRCH | 5 | B' | STL. | 12 1/2" V.I.F. | H5 |
| F | - | " | 4'-0" | 1 3/8" | " | 6 | - | WD. | 10 3/8" | H6 |
| G | B' | 8'-0" | 3'-0" | 1 3/4" | WD. EXT. | 7 | B' | STL. | 10" | H7 |
| H | - | 7'-0" | 3'-0" | 1 3/4" | STL. | 8 | - | WD. | 4 1/2" | H8 |
| I | - | " | " | 1 3/4" | STL. - INS. - EXT. | | | | | |
| J | - | " | 3'-0" | 1 3/4" | S.G. BIRCH | | | | | |
| K | - | 7'-0" | 3'-0" | 1 3/4" | S.G. BIRCH/SL. | | | | | |
| L | - | 8'-0" | 2'-0" | 1 3/4" | S.G. BIRCH | | | | | |


FRAME TYPE

DOOR TYPE — ○ — HARDWARE TYPE


DOOR TYPES

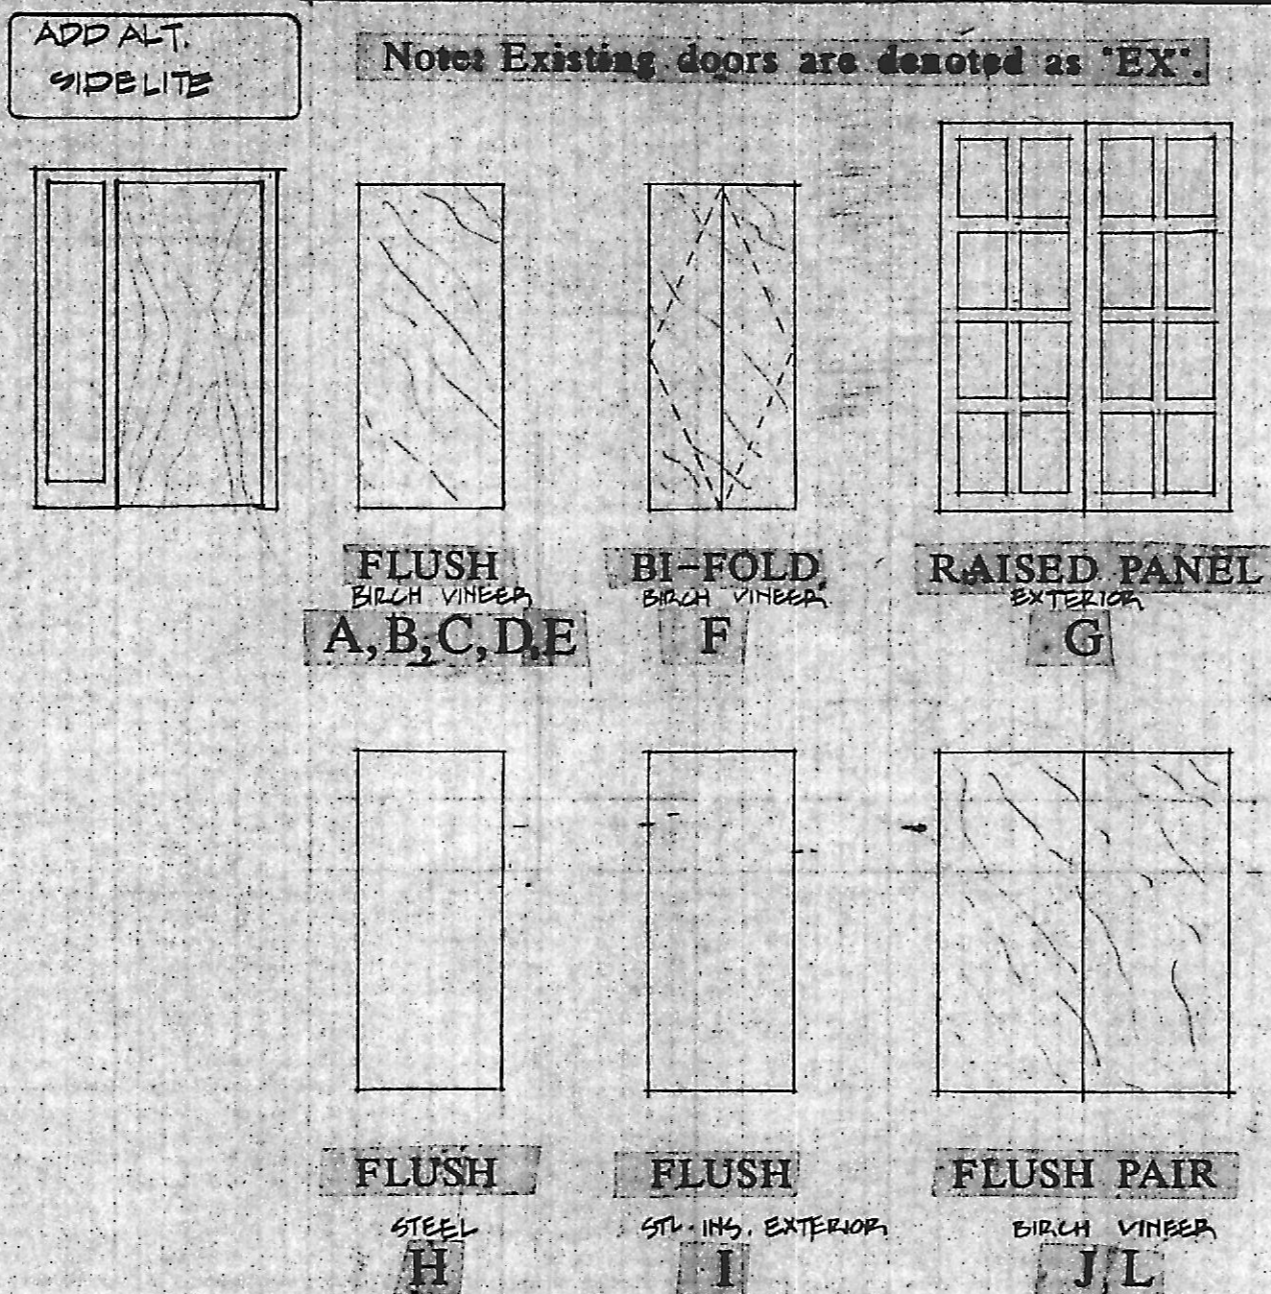


WALL TYPES 3" = 1'-0"

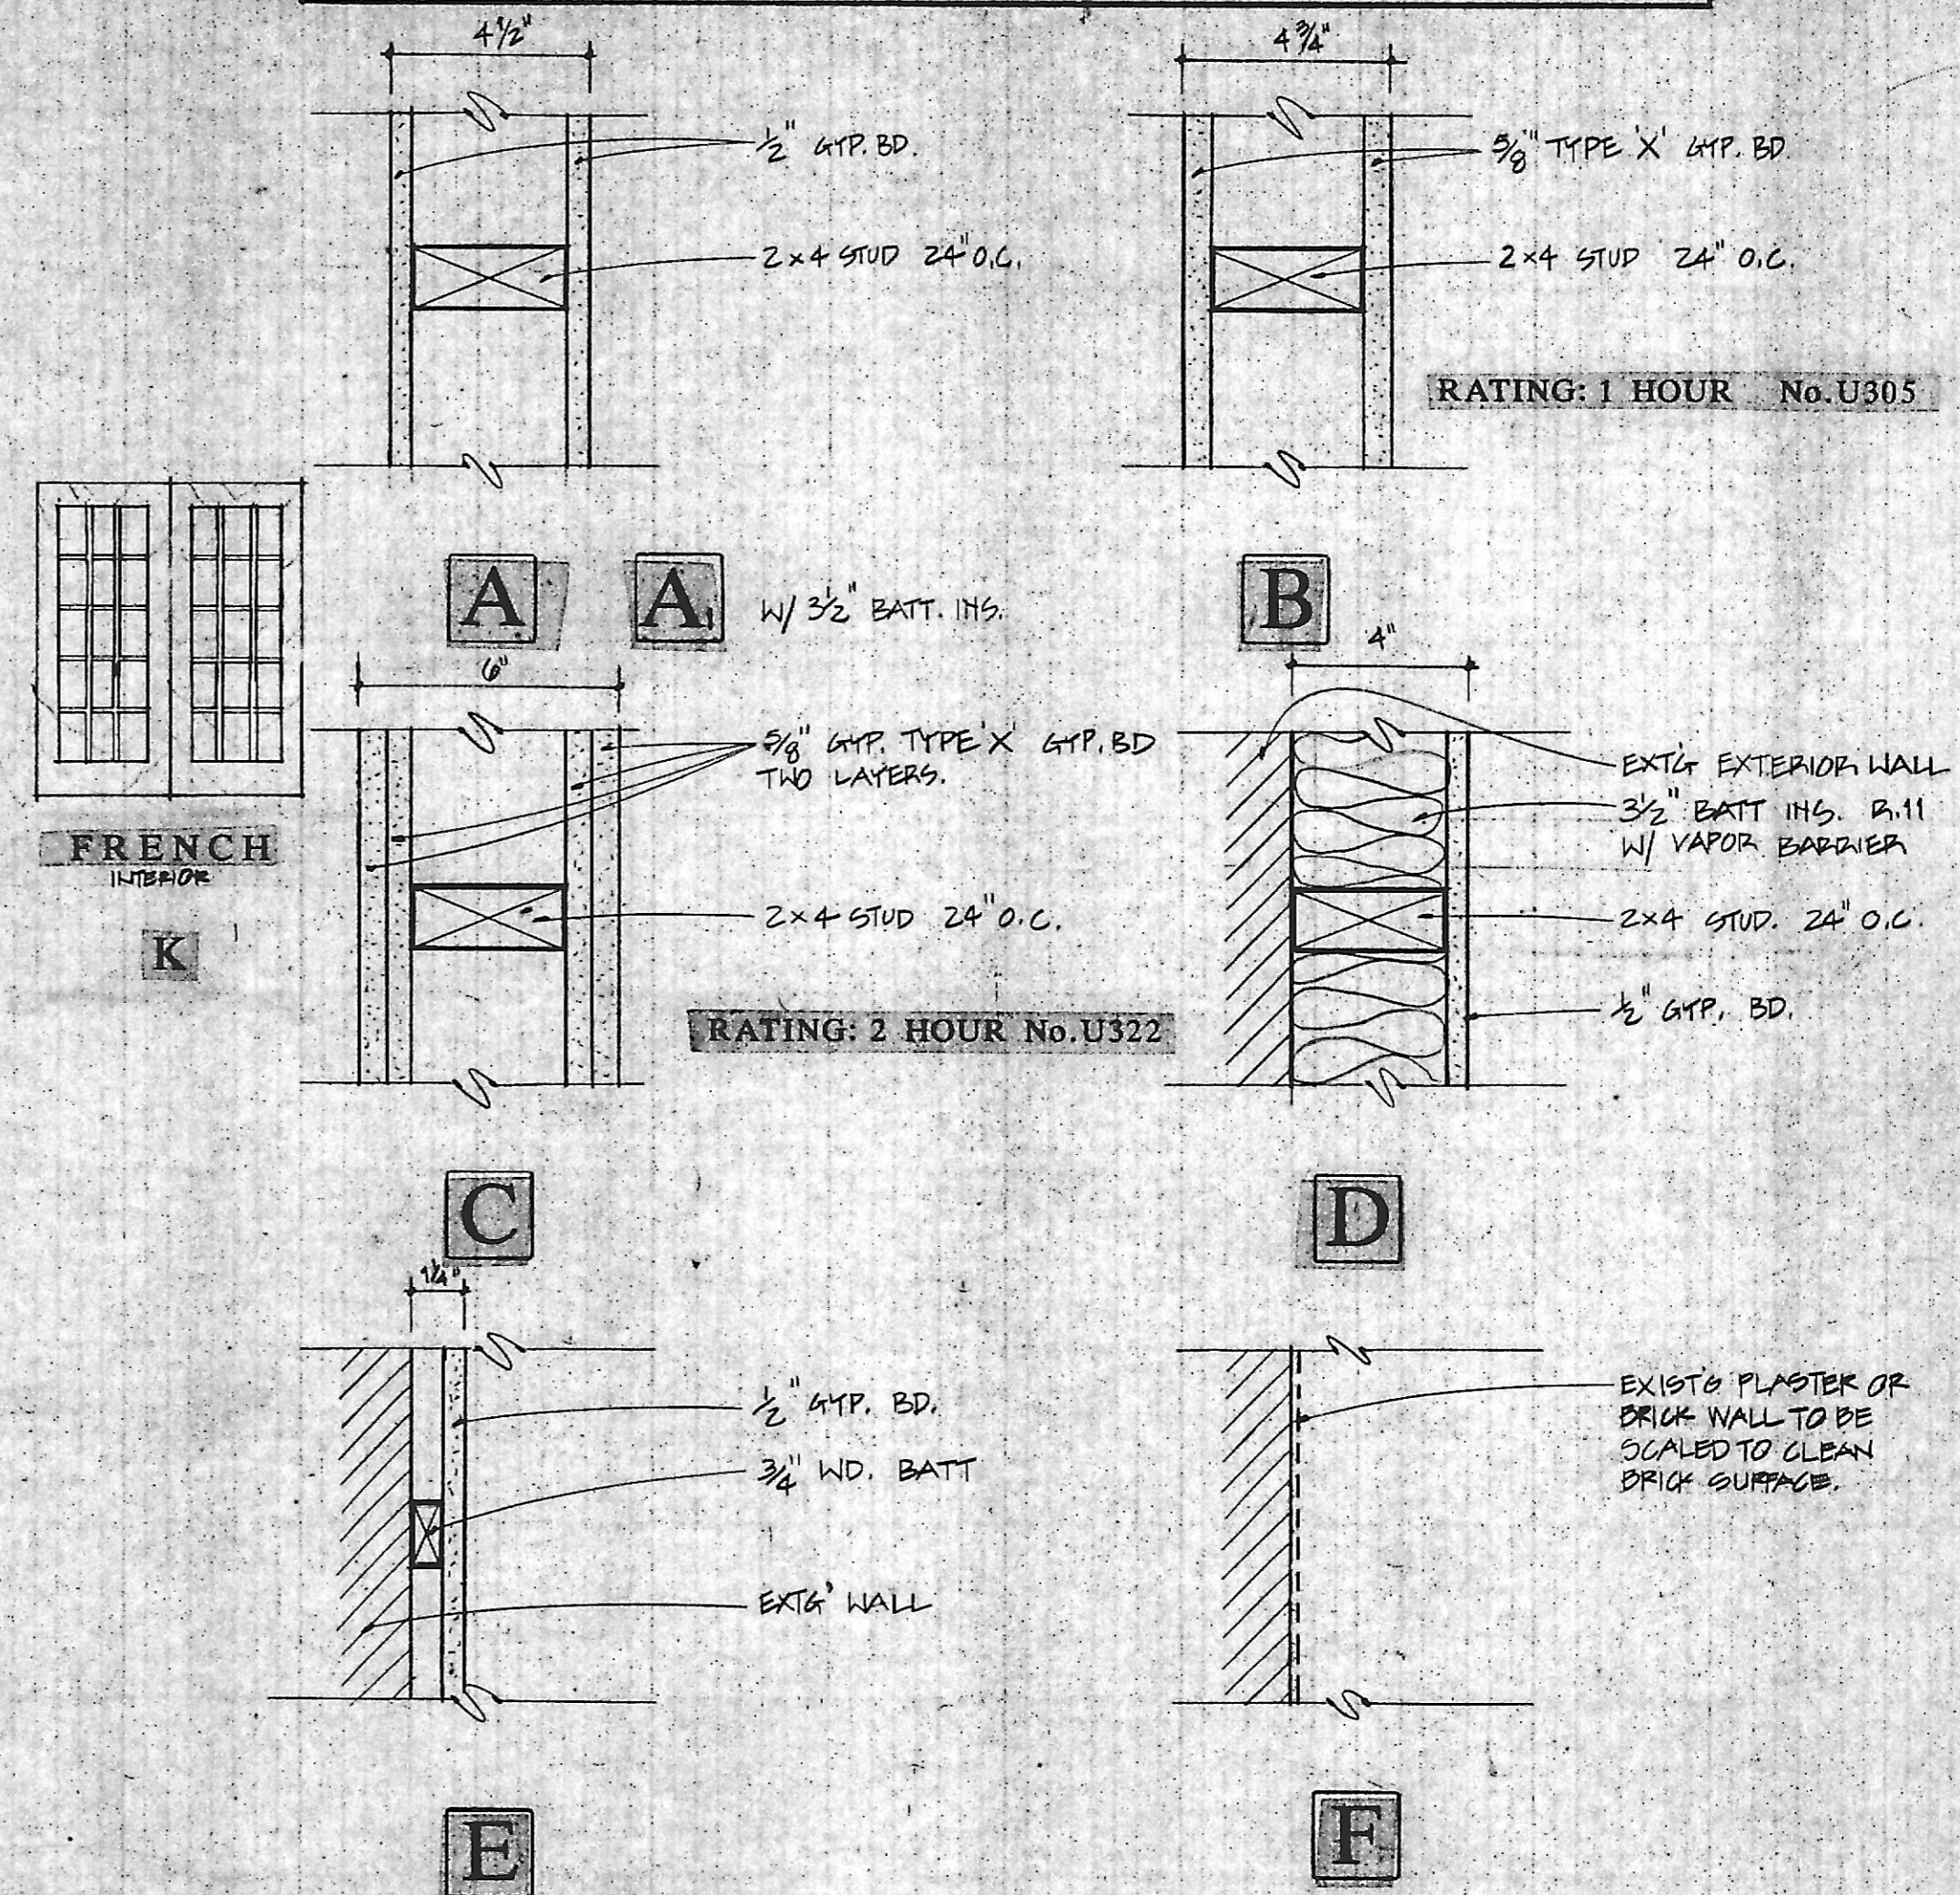

WALL TYPES DESIGNATION

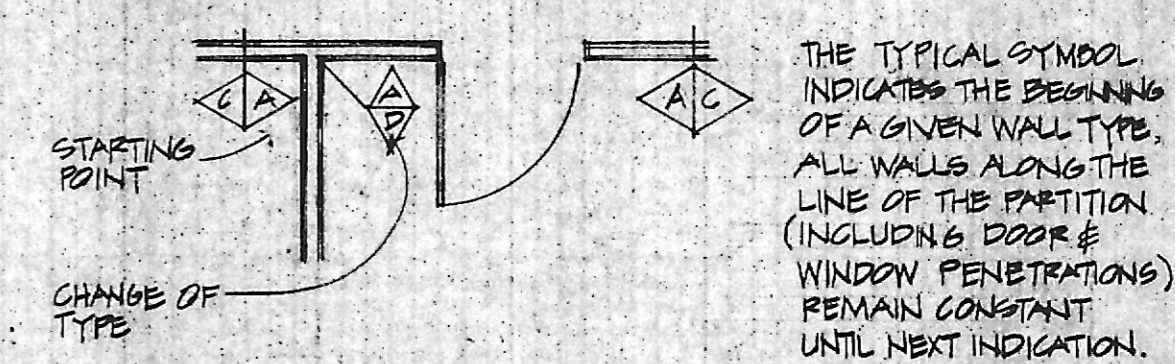

FRAME TYPES 3" = 1'-0" UNLESS OTHERWISE NOTED

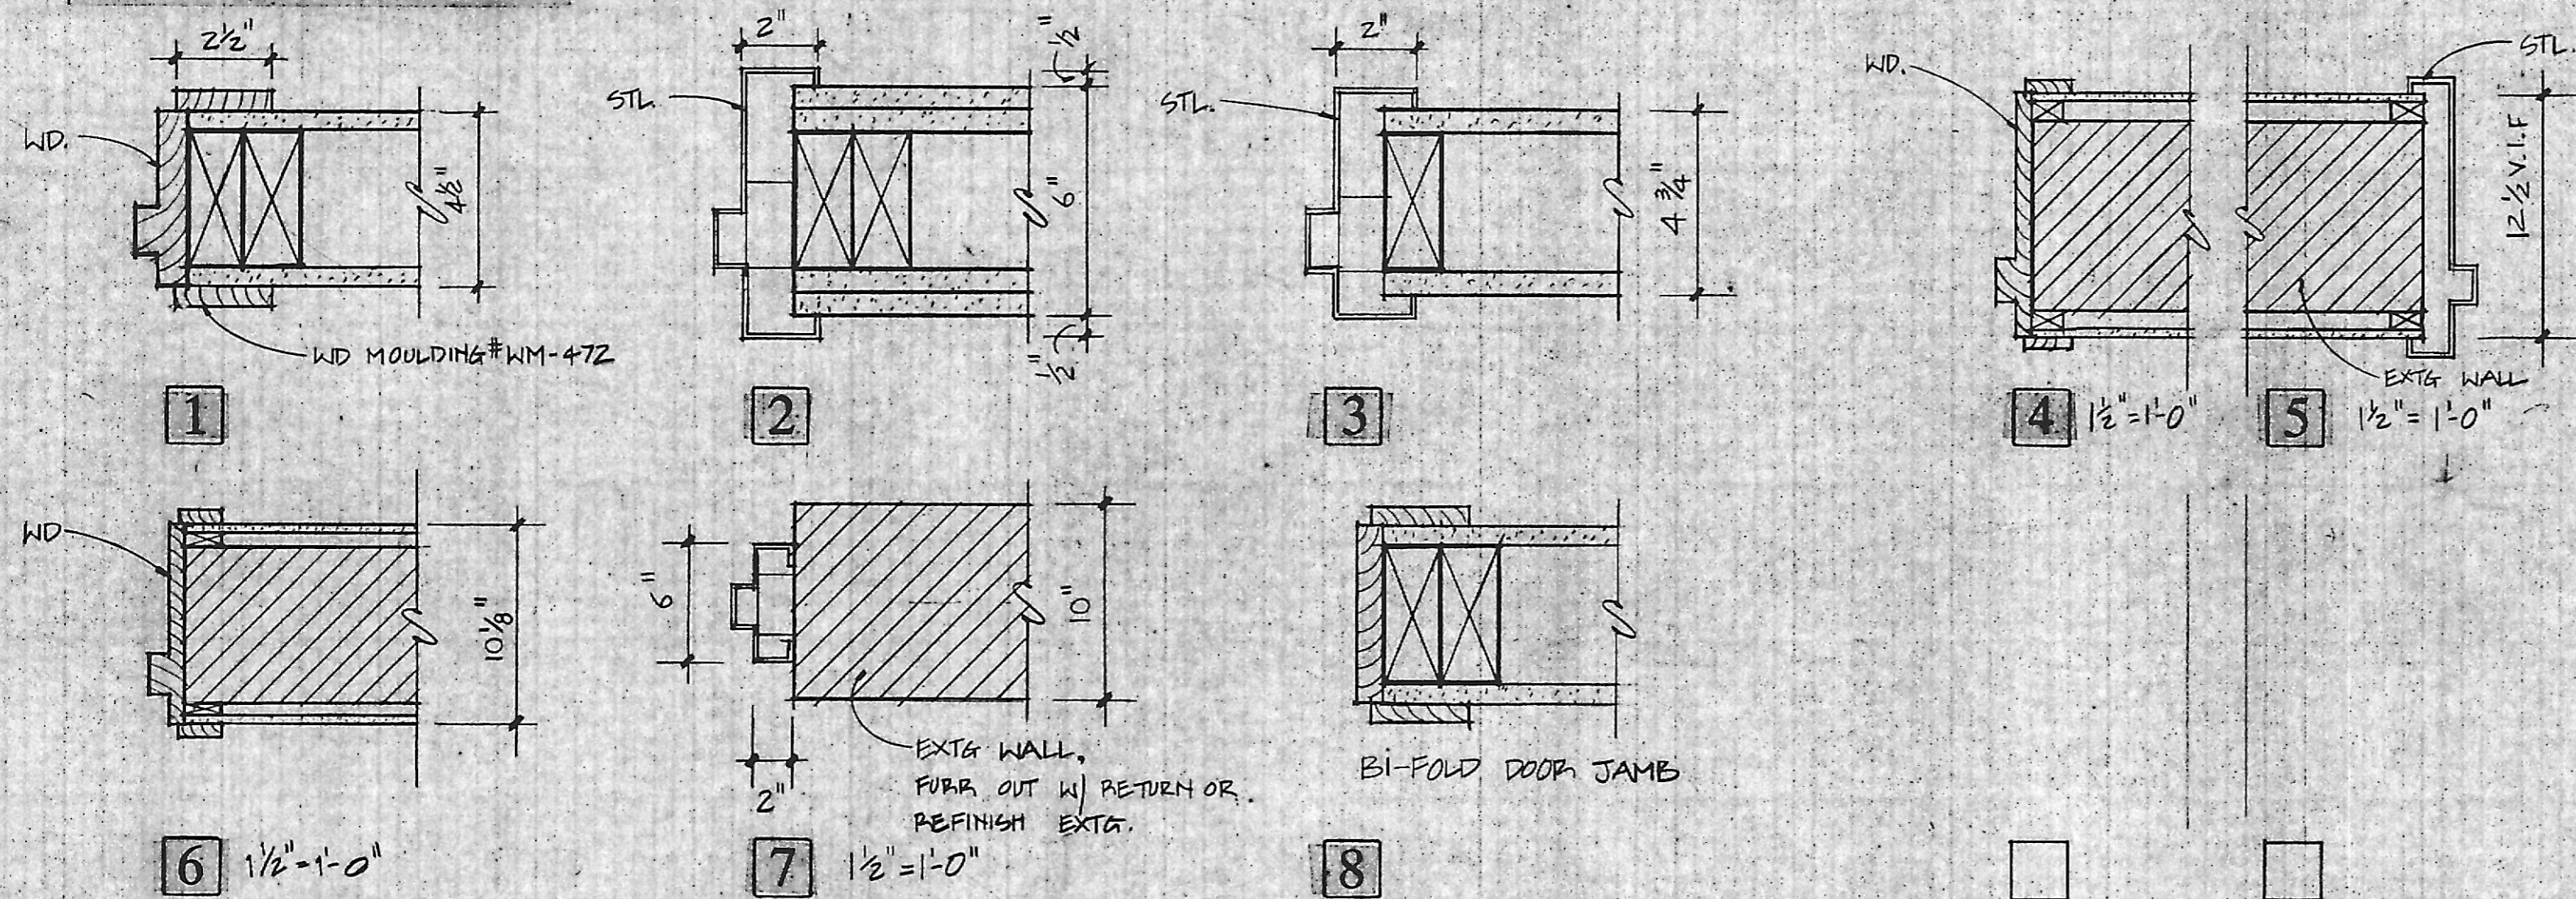


PAINT SCHEDULE

| No. | MANUFACTURER | COLOR | CODE No. | FINISH |
|-----|--------------|-------|----------|--------|
| | | | | |
| | | | | |
| | | | | |
| | | | | |
| | | | | |
| | | | | |
| | | | | |
| | | | | |
| | | | | |
| | | | | |

FLOOR COVERING SCHEDULE

| No. | MANUFACTURER | COLOR | CODE No. |
|-----|--------------|-------|----------|
| 1 | | | |
| 2 | | | |
| 3 | | | |

FINISH SCHEDULE

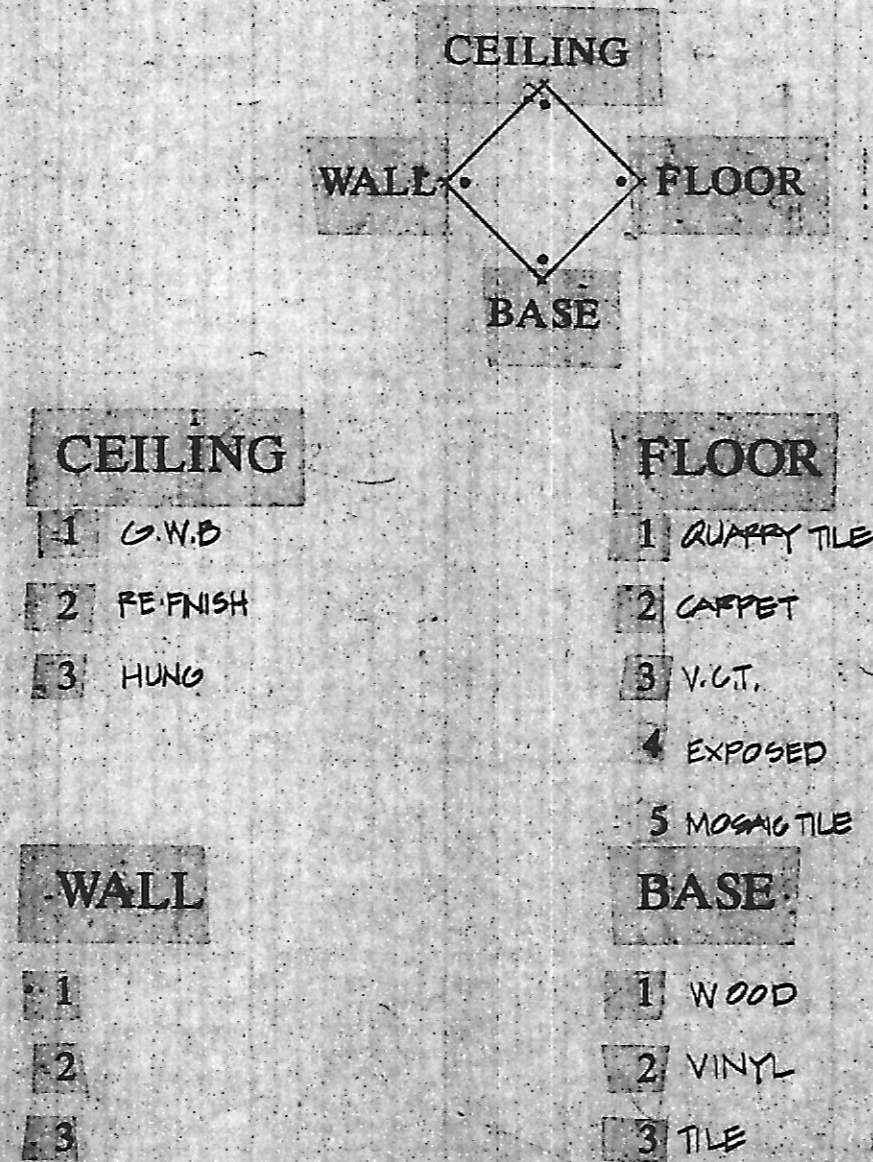

WINDOW SCHEDULE

| No. | Type | Size | Frame Details | | | Mfg. | Mod # | Finish | Remarks |
|-----|------|-----------------|---------------|------|------|-------|-------|--------|-------------|
| | | | Head | Jamb | Sill | | | | |
| 1 | B | 2'-0" x 3'-0" | | | | POZZI | | | |
| 2 | A | 2'-0" x 3'-11" | | | | | | | KITCHENETTE |
| 3 | A | 2'-5" x 0'-6" | | | | | | | |
| 4 | A | 2'-5" x 0'-4" | | | | | | | |
| 5 | A | 2'-0" x 0'-4" | | | | | | | |
| 6 | A | 2'-0" x 0'-2" | | | | | | | |
| 7 | A | 1'-8" x 1'-8" | | | | | | | |
| 8 | A | 2'-5" x 3'-10" | | | | | | | |
| 9 | A | 1'-8" x 3'-0" | | | | | | | |
| 10 | A | 4'-10" x 6'-10" | | | | | | | |
| 11 | A | 3'-0" x 6'-0" | | | | | | | |
| 12 | | | | | | | | | |
| 13 | | | | | | | | | |

Cho Wilks & Benn
 316 North Charles Street
 Baltimore, Maryland 21201
 (301) 576-0440
 ARCHITECTS

MARTELAND institute

DRAWN BY: KE CHECKED BY:

Schedules/
 Wall Types

PROJECT NO: 1102 SHEET NO:

SCALE: AS NOTED

A-801

DATE: 20 MAY 80

LATEST REV: