


FIRST FLOOR FRAMING PLAN
SCALE: 1/4" = 1'-0"

- NOTE 1 - NEW 3/4" T & G PLYWOOD FLOOR DECK (GLUED & NAILED)
2 - ALIGN NEW PLYWOOD FLOOR LEVELS TO ALLOW FOR A 1/4" ± UNDERLAYMENT ON EXISTING FLOOR.

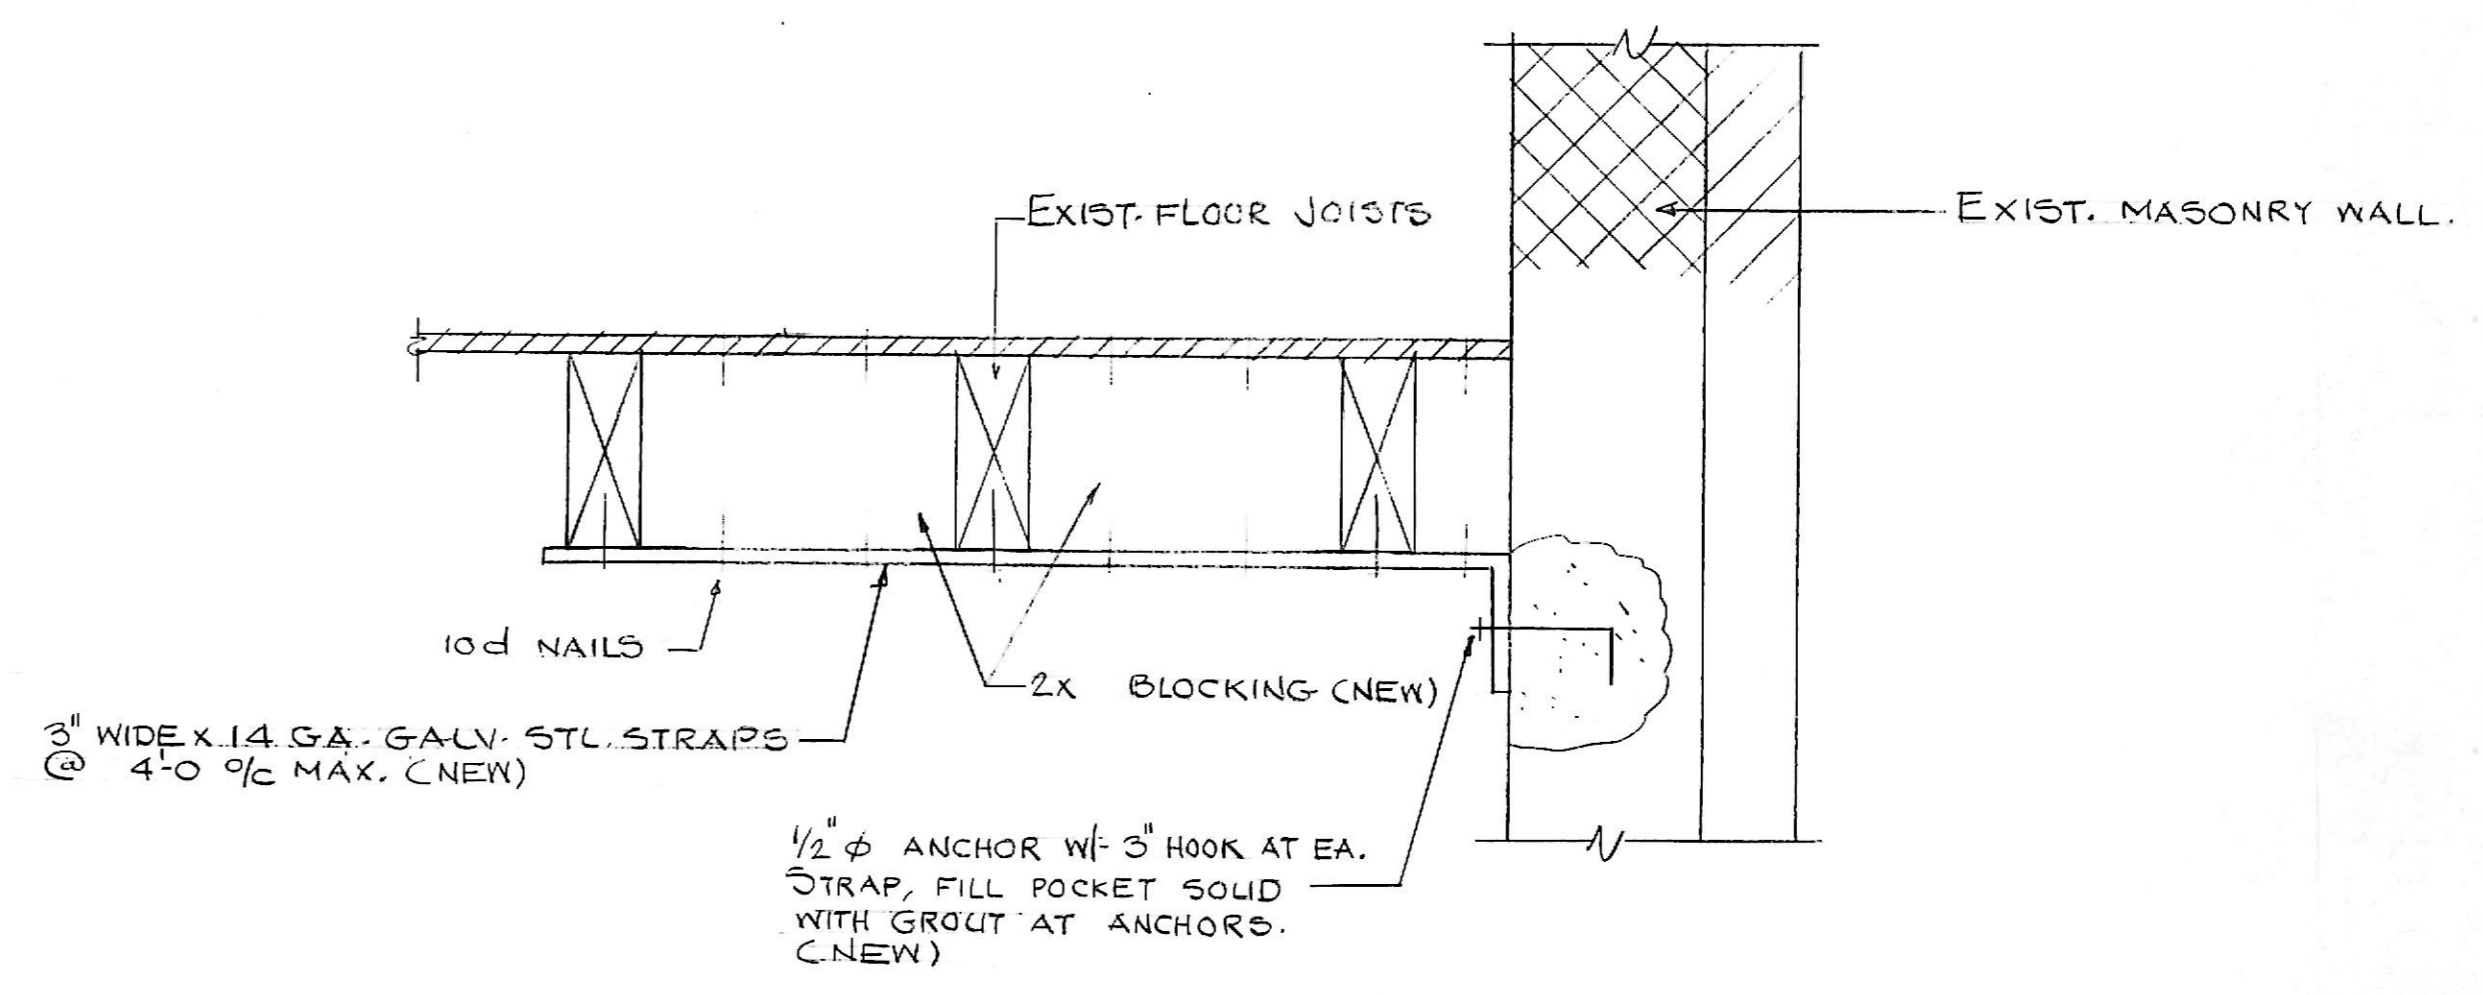

SECTION - 1-5/2
SCALE: 1/2" = 1'-0"

TYPICAL AT FIRST, SECOND, THIRD FLOORS & ROOF

NO.	DATE	DESCRIPTION
REVISIONS		

Cho Wilks & Benn
218 West Saratoga Street
Baltimore, Maryland 21201
(301) 576-0440
ARCHITECTS

MARYLAND INSTITUTE

DRAWN BY: CHECKED BY:

FIRST FLOOR FRAMING PLAN

Contract Dwg.

PROJECT NO: 1710	SHEET NO: S-2
SCALE: 1/4" = 1'-0"	
DATE: 8-11-89	
LATEST REV: 8-11-89	