
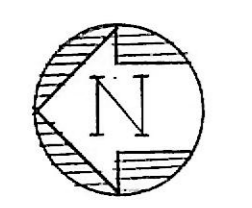


Basement Stair Plan

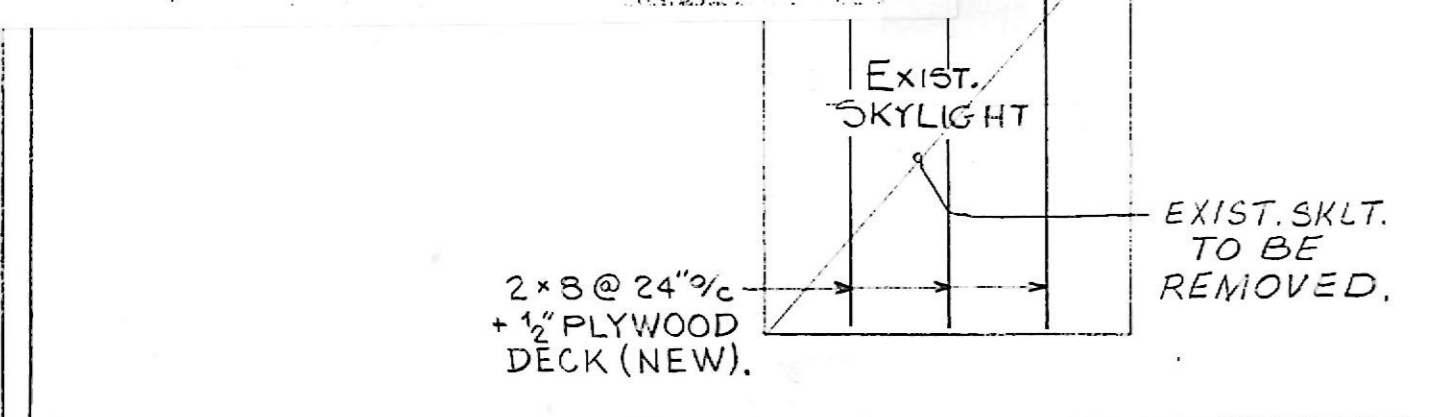

SECOND FLOOR FRAMING PLAN.

SCALE: 1/4" = 1'-0"

NOTE: 1 NEW 3/4" T&G PLYWOOD FLOOR DECK (GLUED & NAILED)

NO.	DATE	DESCRIPTION
REVISIONS		

Cho Wilks & Benn
 218 West Saratoga Street
 Baltimore, Maryland 21201
 (301) 576-0440
ARCHITECTS

MARYLAND INSTITUTE

DRAWN BY: _____ CHECKED BY: _____

SECOND FLOOR FRAMING PLAN

Contract Dwg.

PROJECT NO: 1710	SHEET NO: S-3
SCALE: 1/4" = 1'-0"	
DATE: 8-11-89	
LATEST REV: 8-11-89	