


NOTE:  
 TYPE 'G'  
 TYPE 'G' WALL TYPE 'G'  
 TYPE 'B' WALL TYPE 'B'  
 WALLS IN 116' IN B TYPE 'B' IN  
 UNDER LAYMENT  
 1/2" W.P. FLOORING

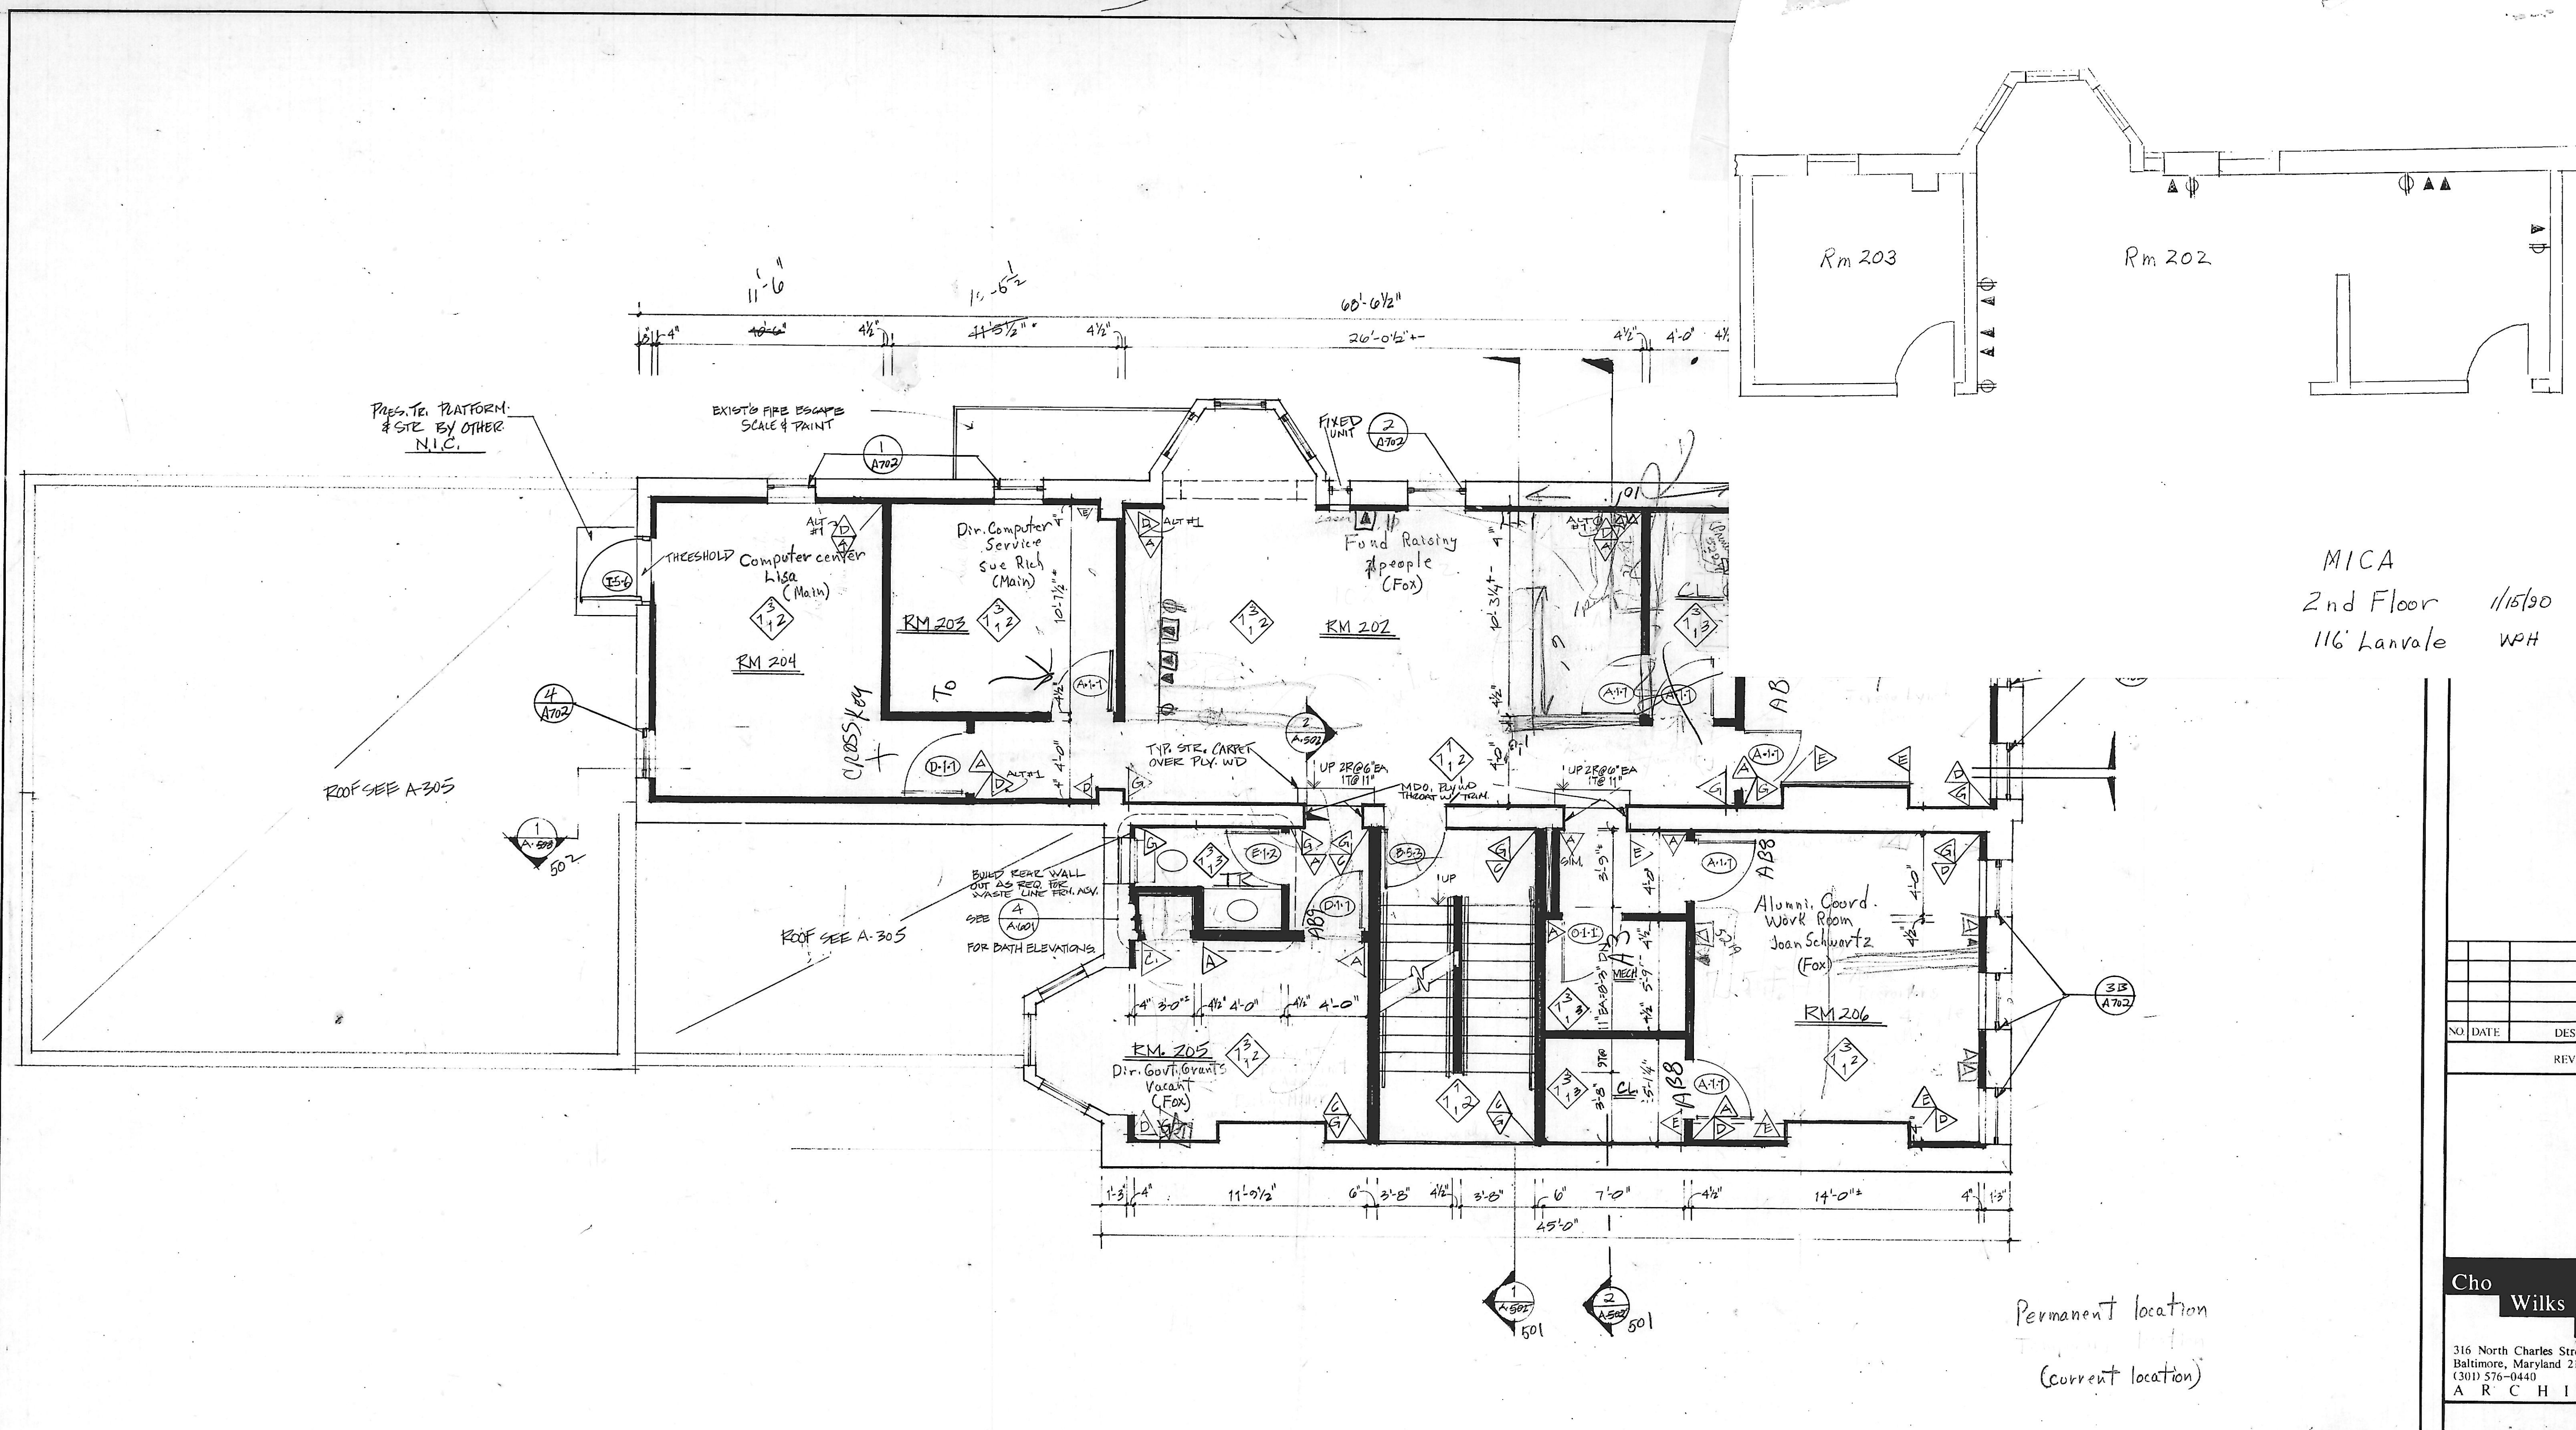

MICA  
 2nd Floor 11/15/90  
 116' Lanvale WPH

NO.	DATE	DESCRIPTION
REVISIONS		

Cho Wilks & Benn  
 316 North Charles Street  
 Baltimore, Maryland 21201  
 (301) 576-0440  
 ARCHITECTS

MARYLAND  
 institute

DRAWN BY: JCM CHECKED BY:

Second Floor Plan

Contract Dwg

PROJECT NO.: 1710	SHEET NO.:
SCALE: 1/4" = 1'-0"	A-303
DATE:	
8-11-89	
LATEST REV.:	
8-11-89	

1 Second Floor Plan  
 A-303

Permanent location  
 (current location)