


2
A-502
South Elevation

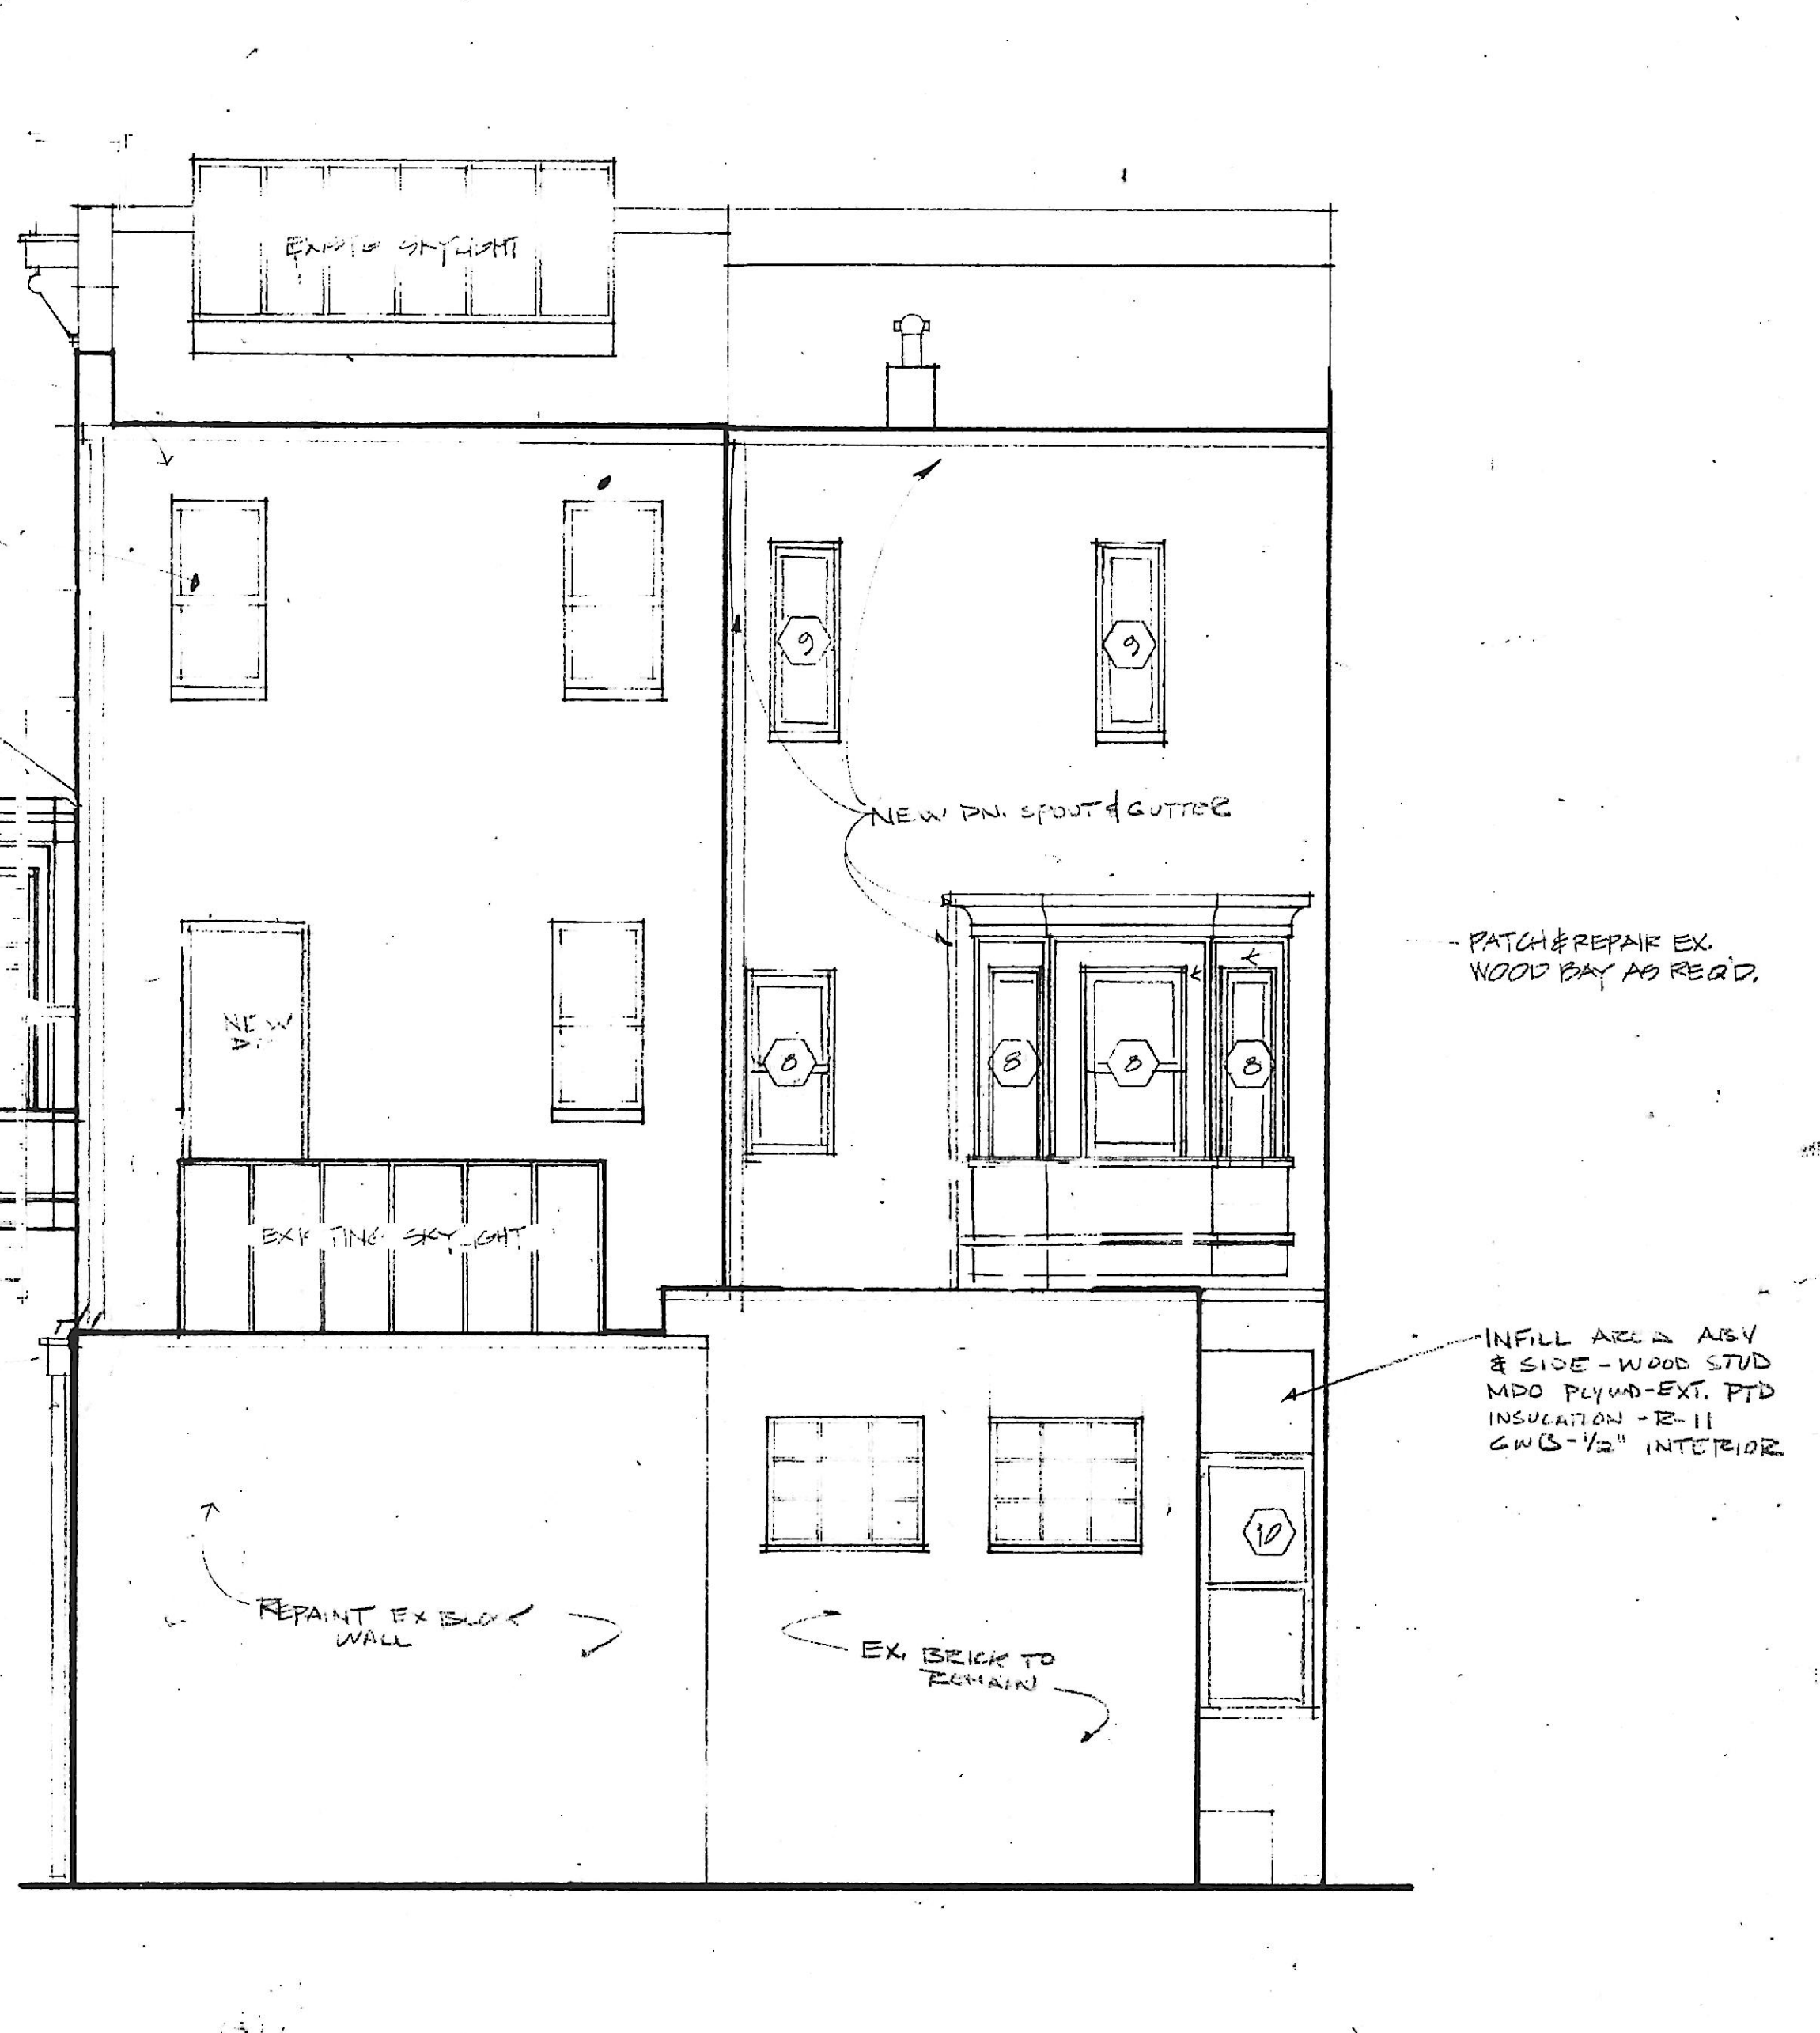

1
A-502
North Elevation

NO.	DATE	DESCRIPTION

Cho Wilks & Benn
 316 North Charles Street
 Baltimore, Maryland 21201
 (301) 576-0440
 ARCHITECTS

MARYLAND INSTITUTE

DRAWN BY: JAM CHECKED BY:

ELEVATIONS
 Proposed North South
 Contract Dwg

PROJECT NO.: 110 SHEET NO.:
 SCALE: 1/4" = 1'-0"
 DATE: 8-11-89
 LATEST REV.: 8-11-89

A-401