



WOODLEA AVE.

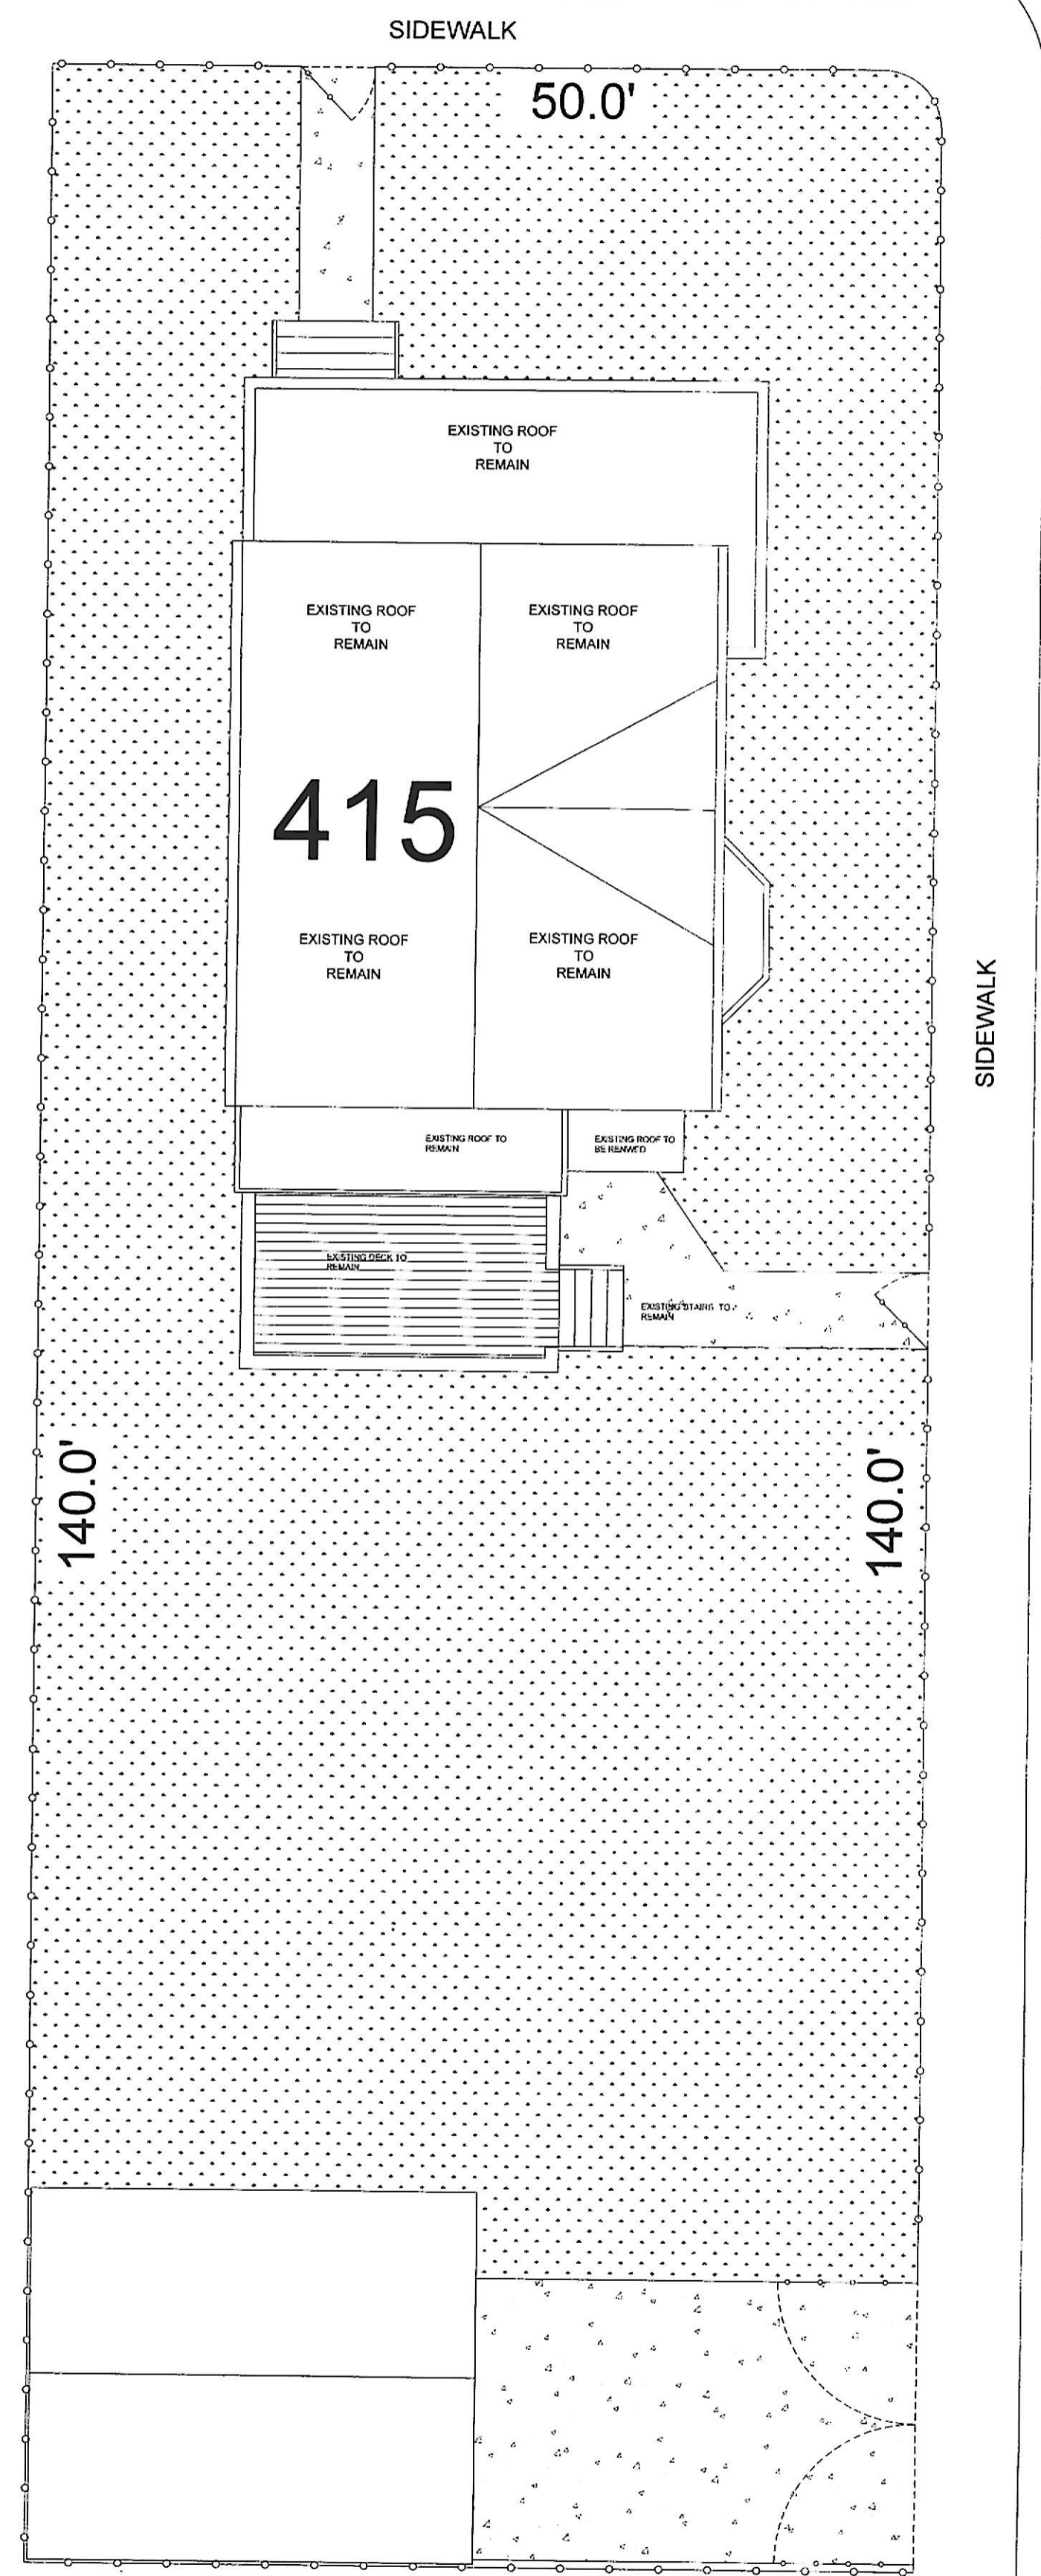

EXISTING SITE PLAN
Scale: 3/16"=1'

WOODLEA AVE.

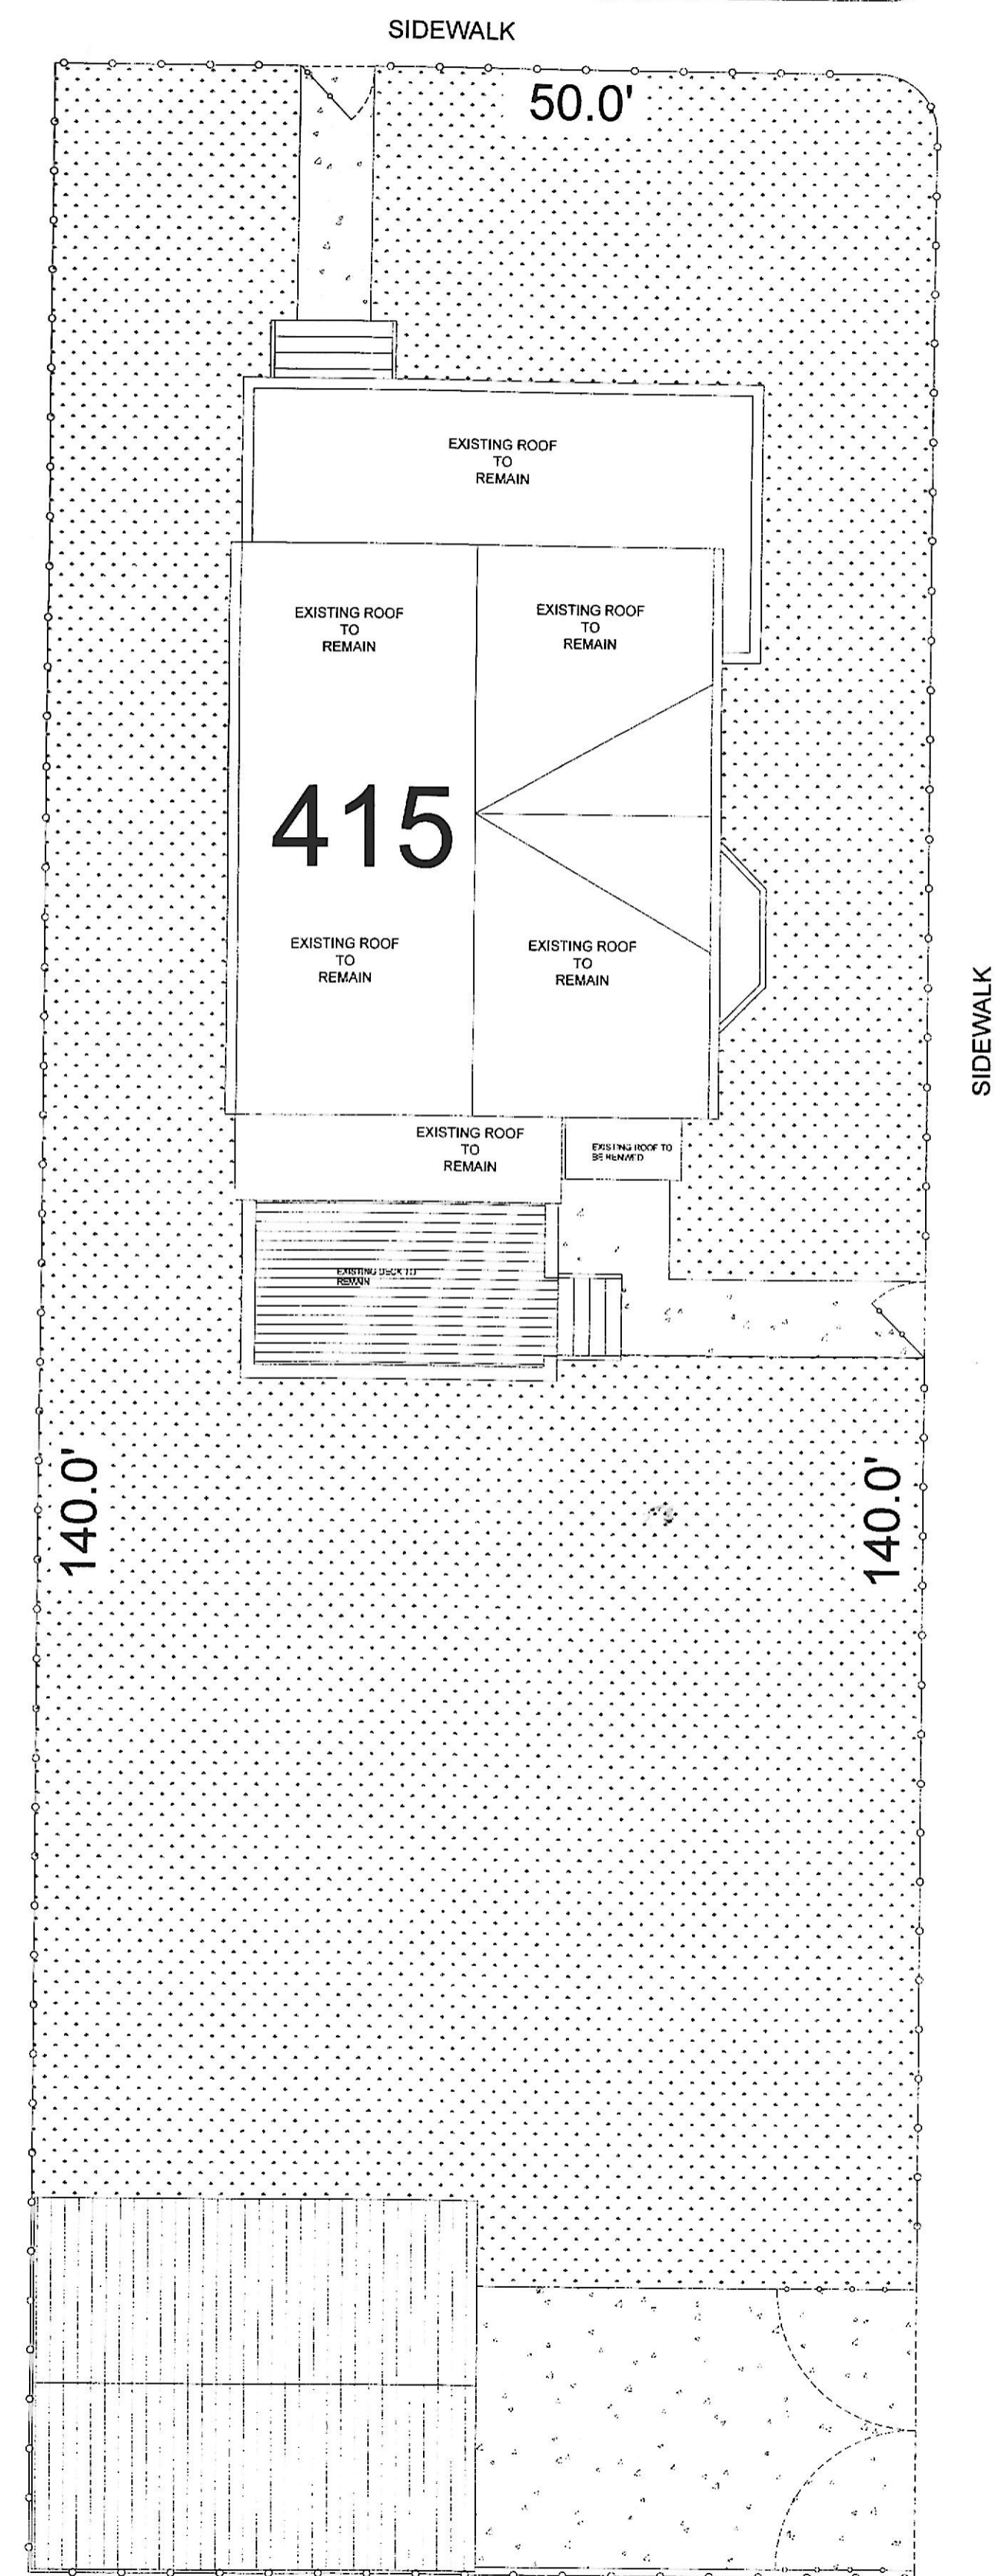

PROPOSED SITE PLAN
Scale: 3/16"=1'

THALTON WAY

THALTON WAY



4015 WOODLEA AVE
BALTIMORE, 21206 MD
SQ: 6,996 LOT: 016

SCALE: AS NOTED

DATE:

PROJECT NUMBER:

EXISTING/PROPOSED
SITE PLANS

A002

