



4015 WOODLEA AVE
BALTIMORE, 21206 MD
SQ: 6,996 LOT: 016

SCALE: AS NOTED
DATE:
PROJECT NUMBER: 2424

PROPOSED PLANS
A006



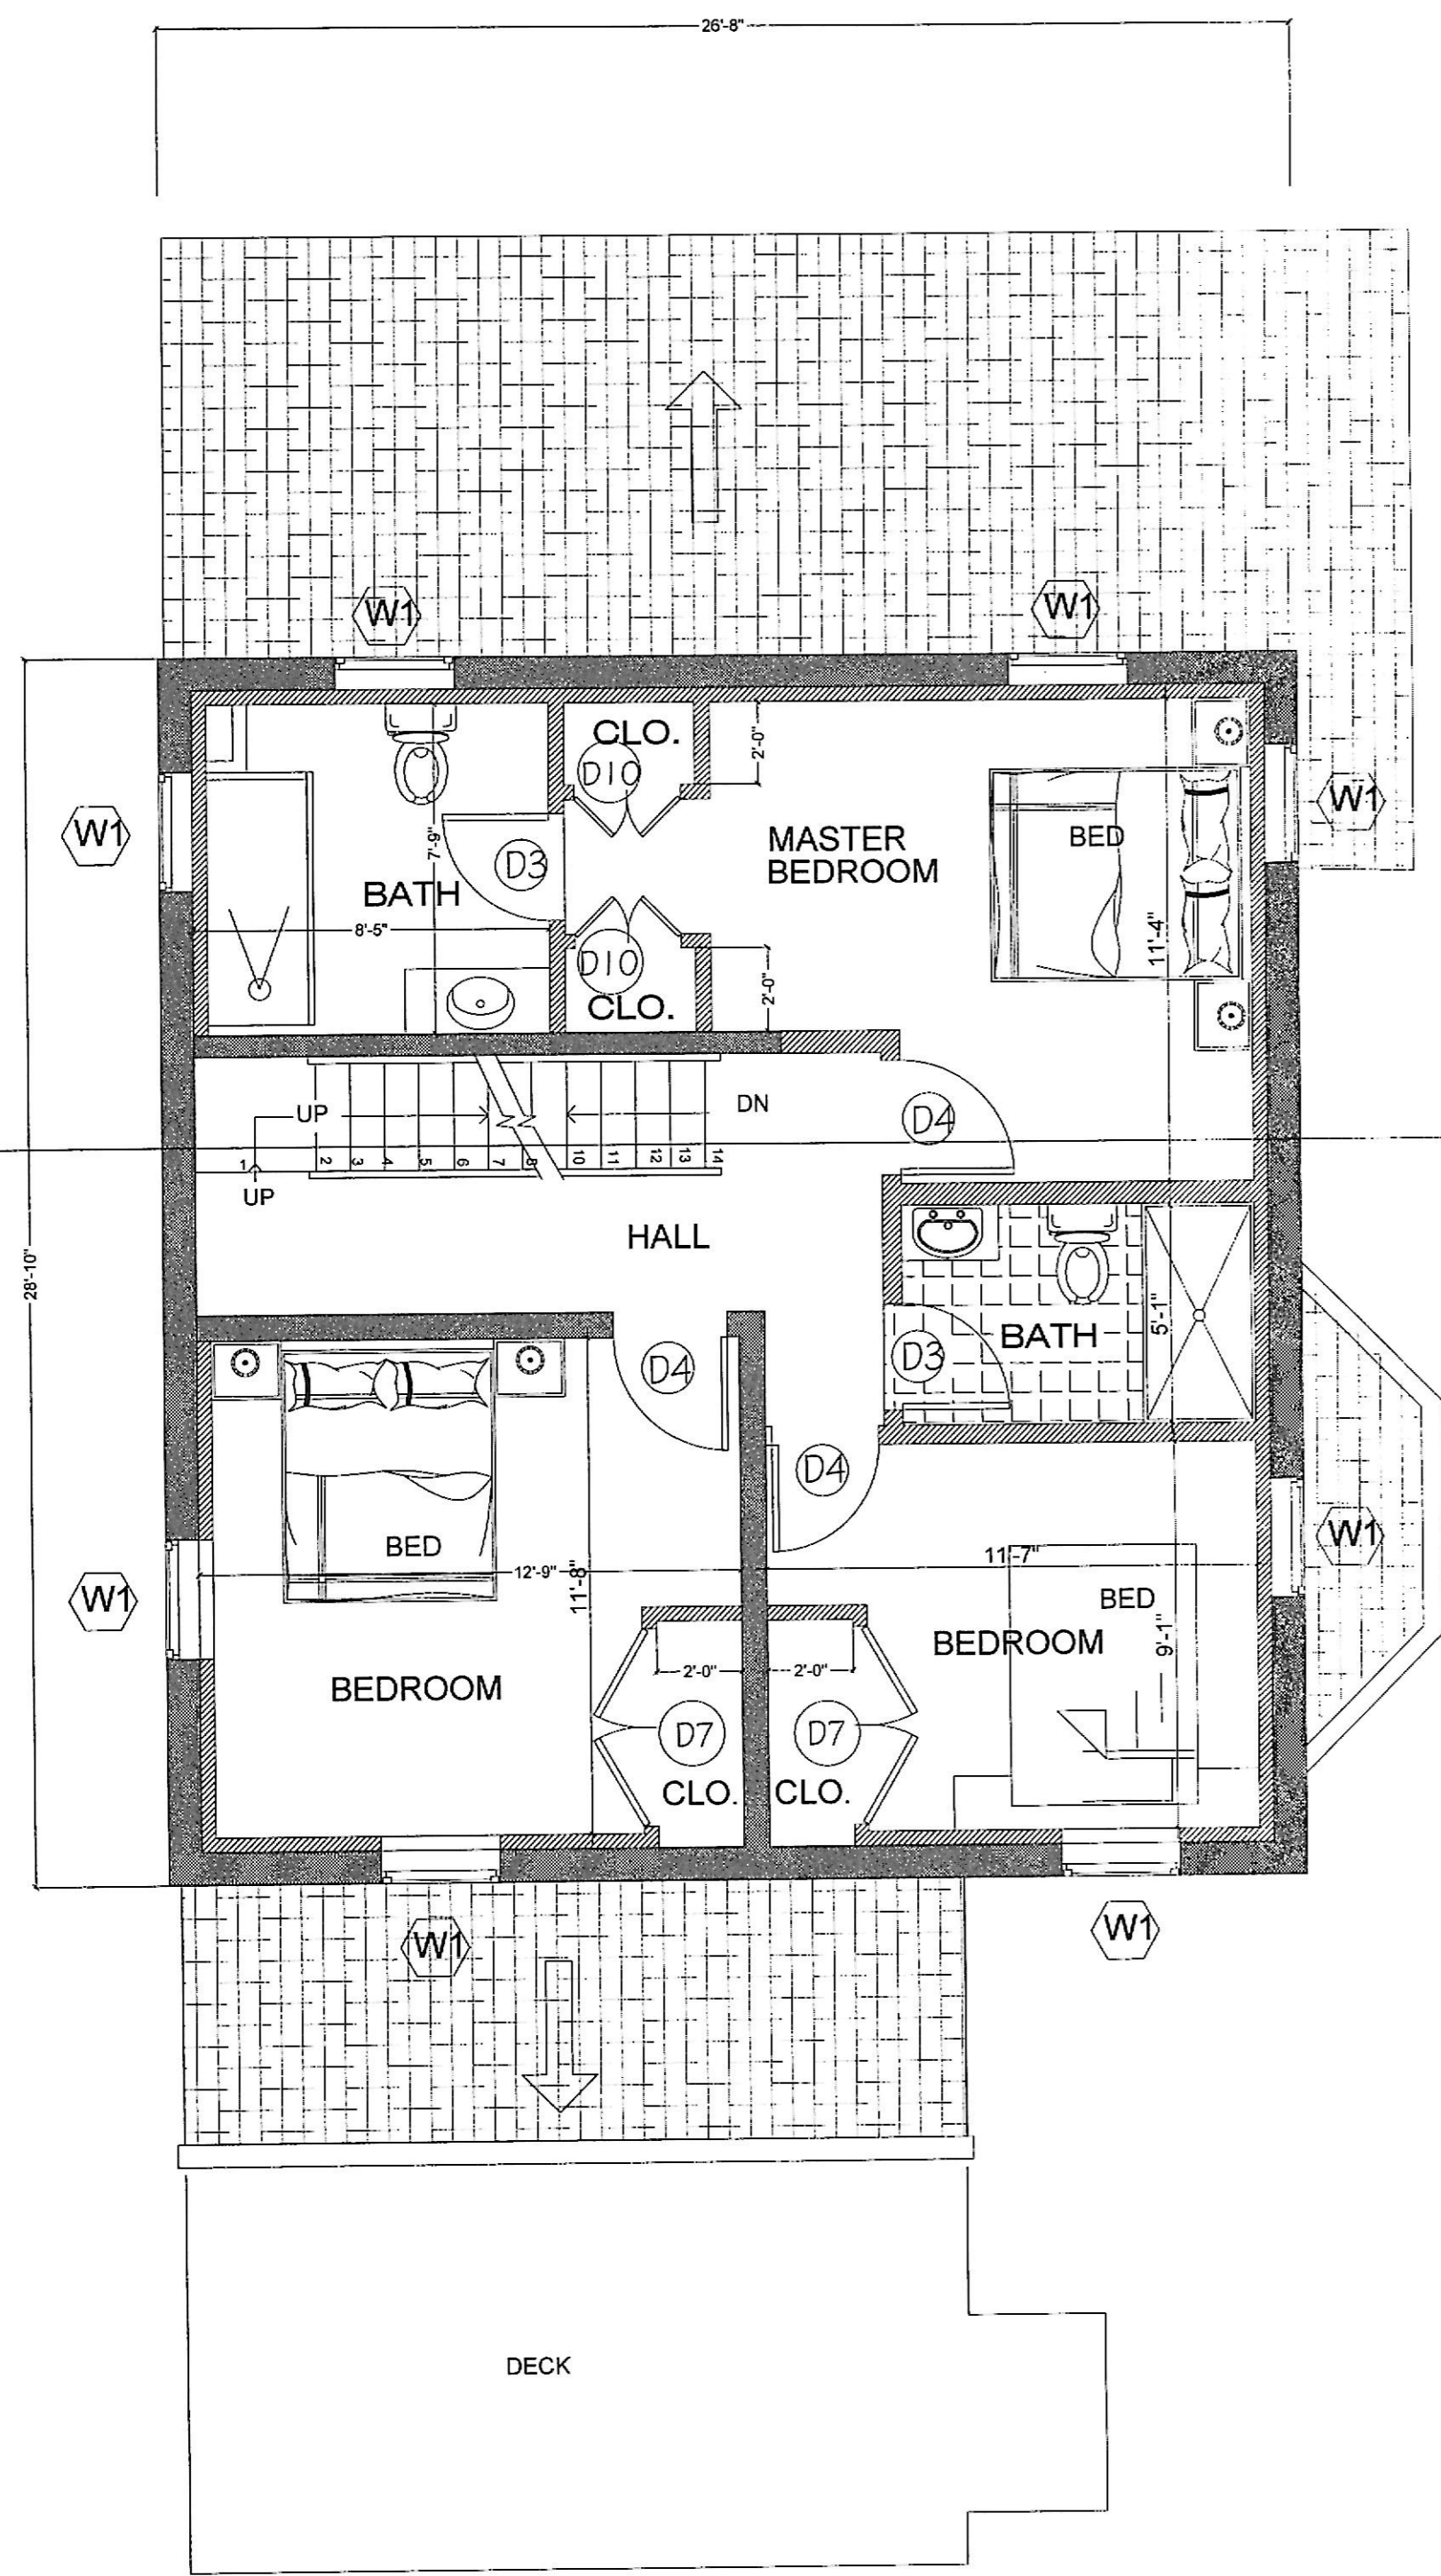

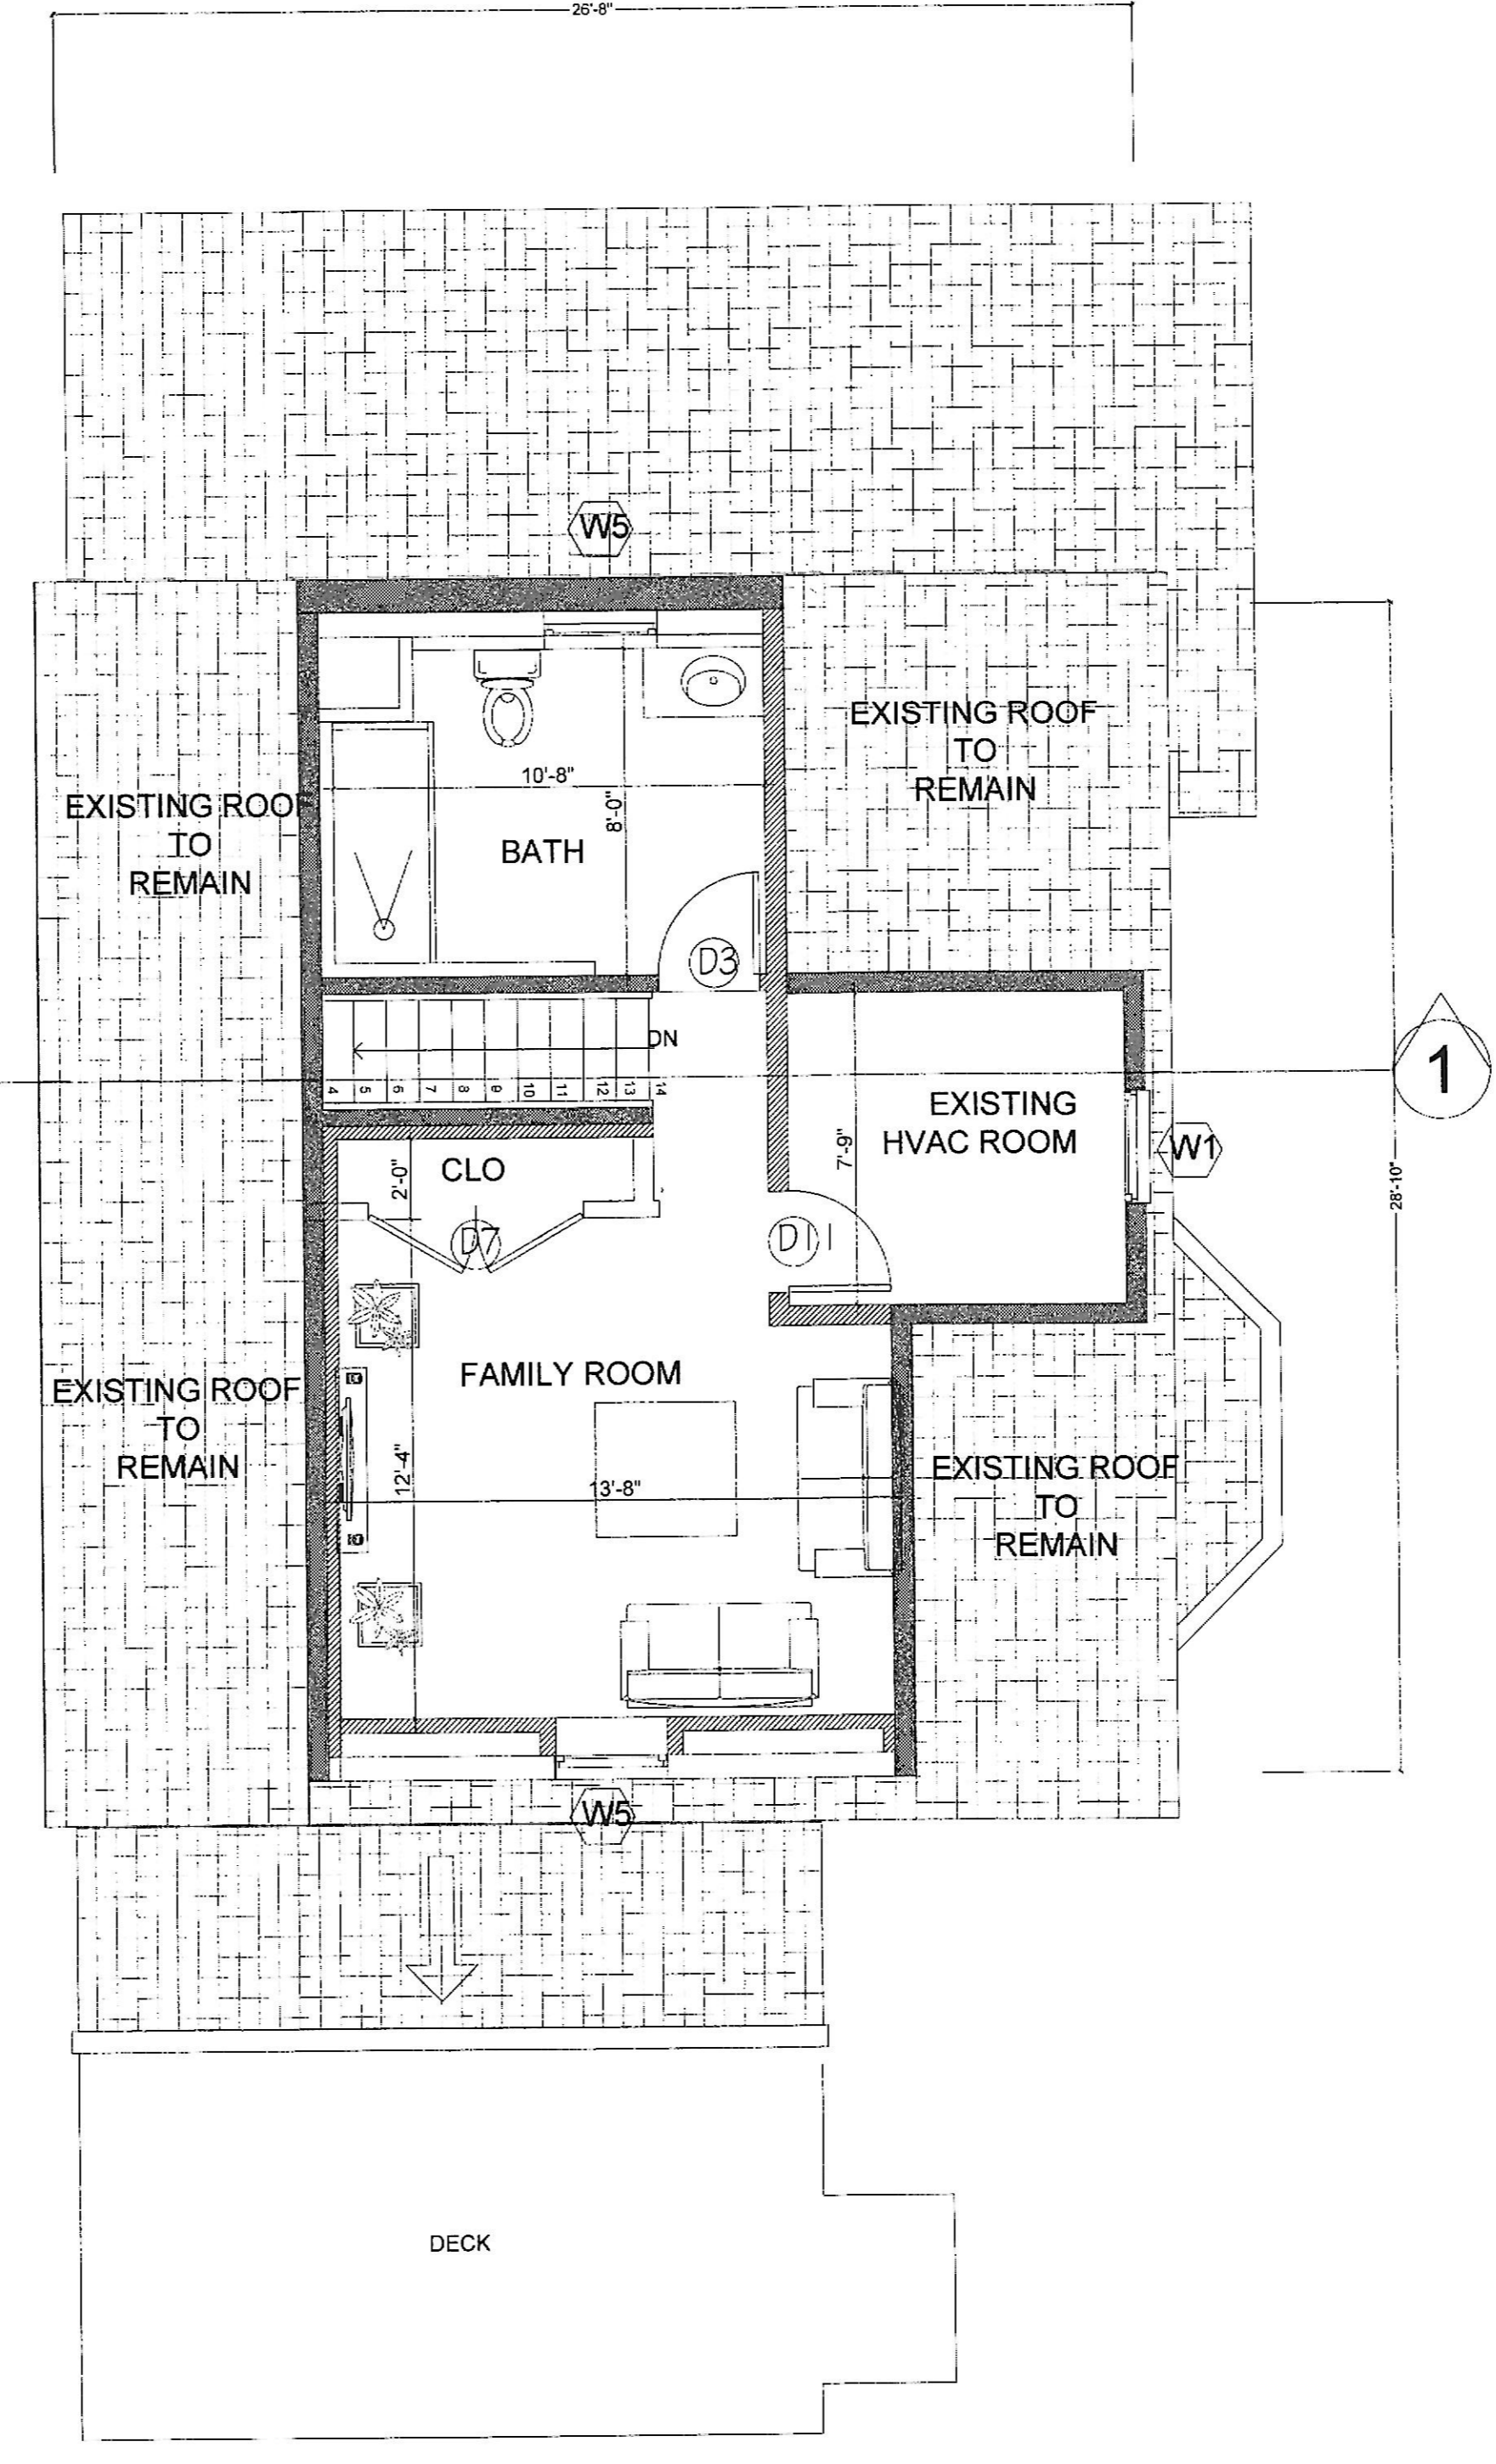PROPOSED SECOND FLOOR PLAN
SCALE = 1/4"=1'-0"



PROPOSED THIRD FLOOR PLAN
SCALE = 1/4"=1'-0"

LEGEND

-  NEW PARTITIONS+WALLS
-  EXISTING TO REMAIN

