
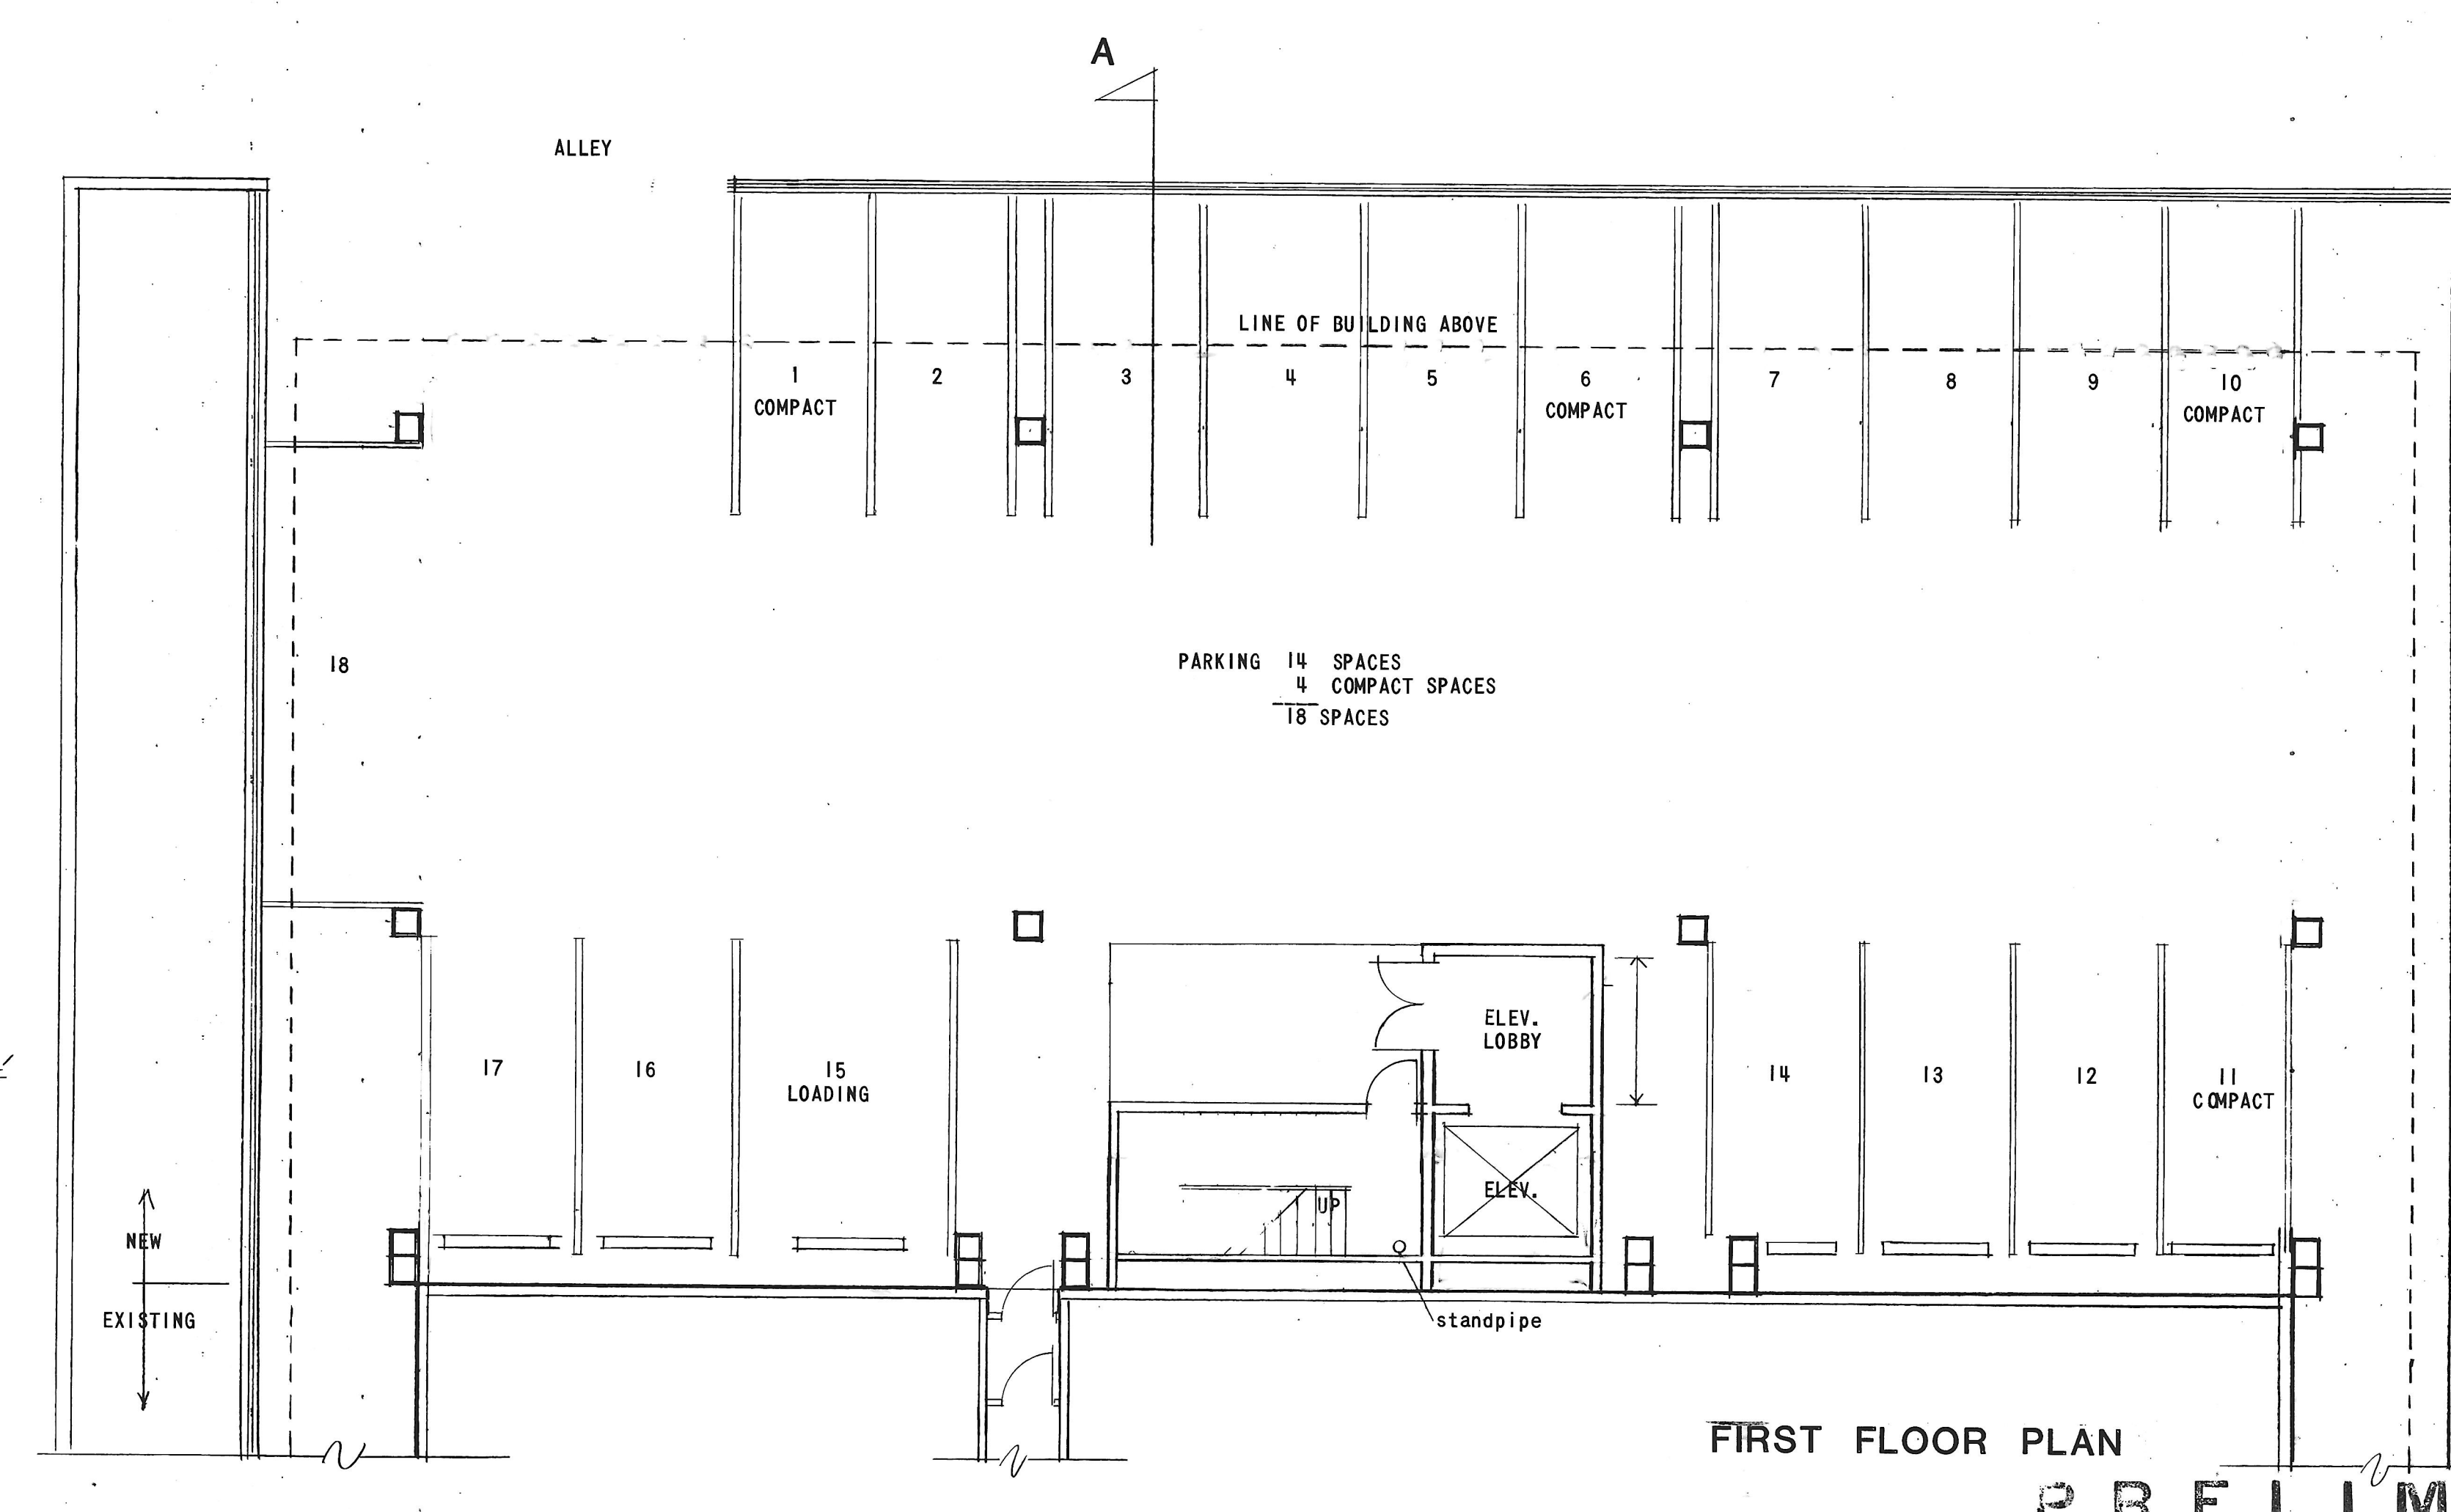
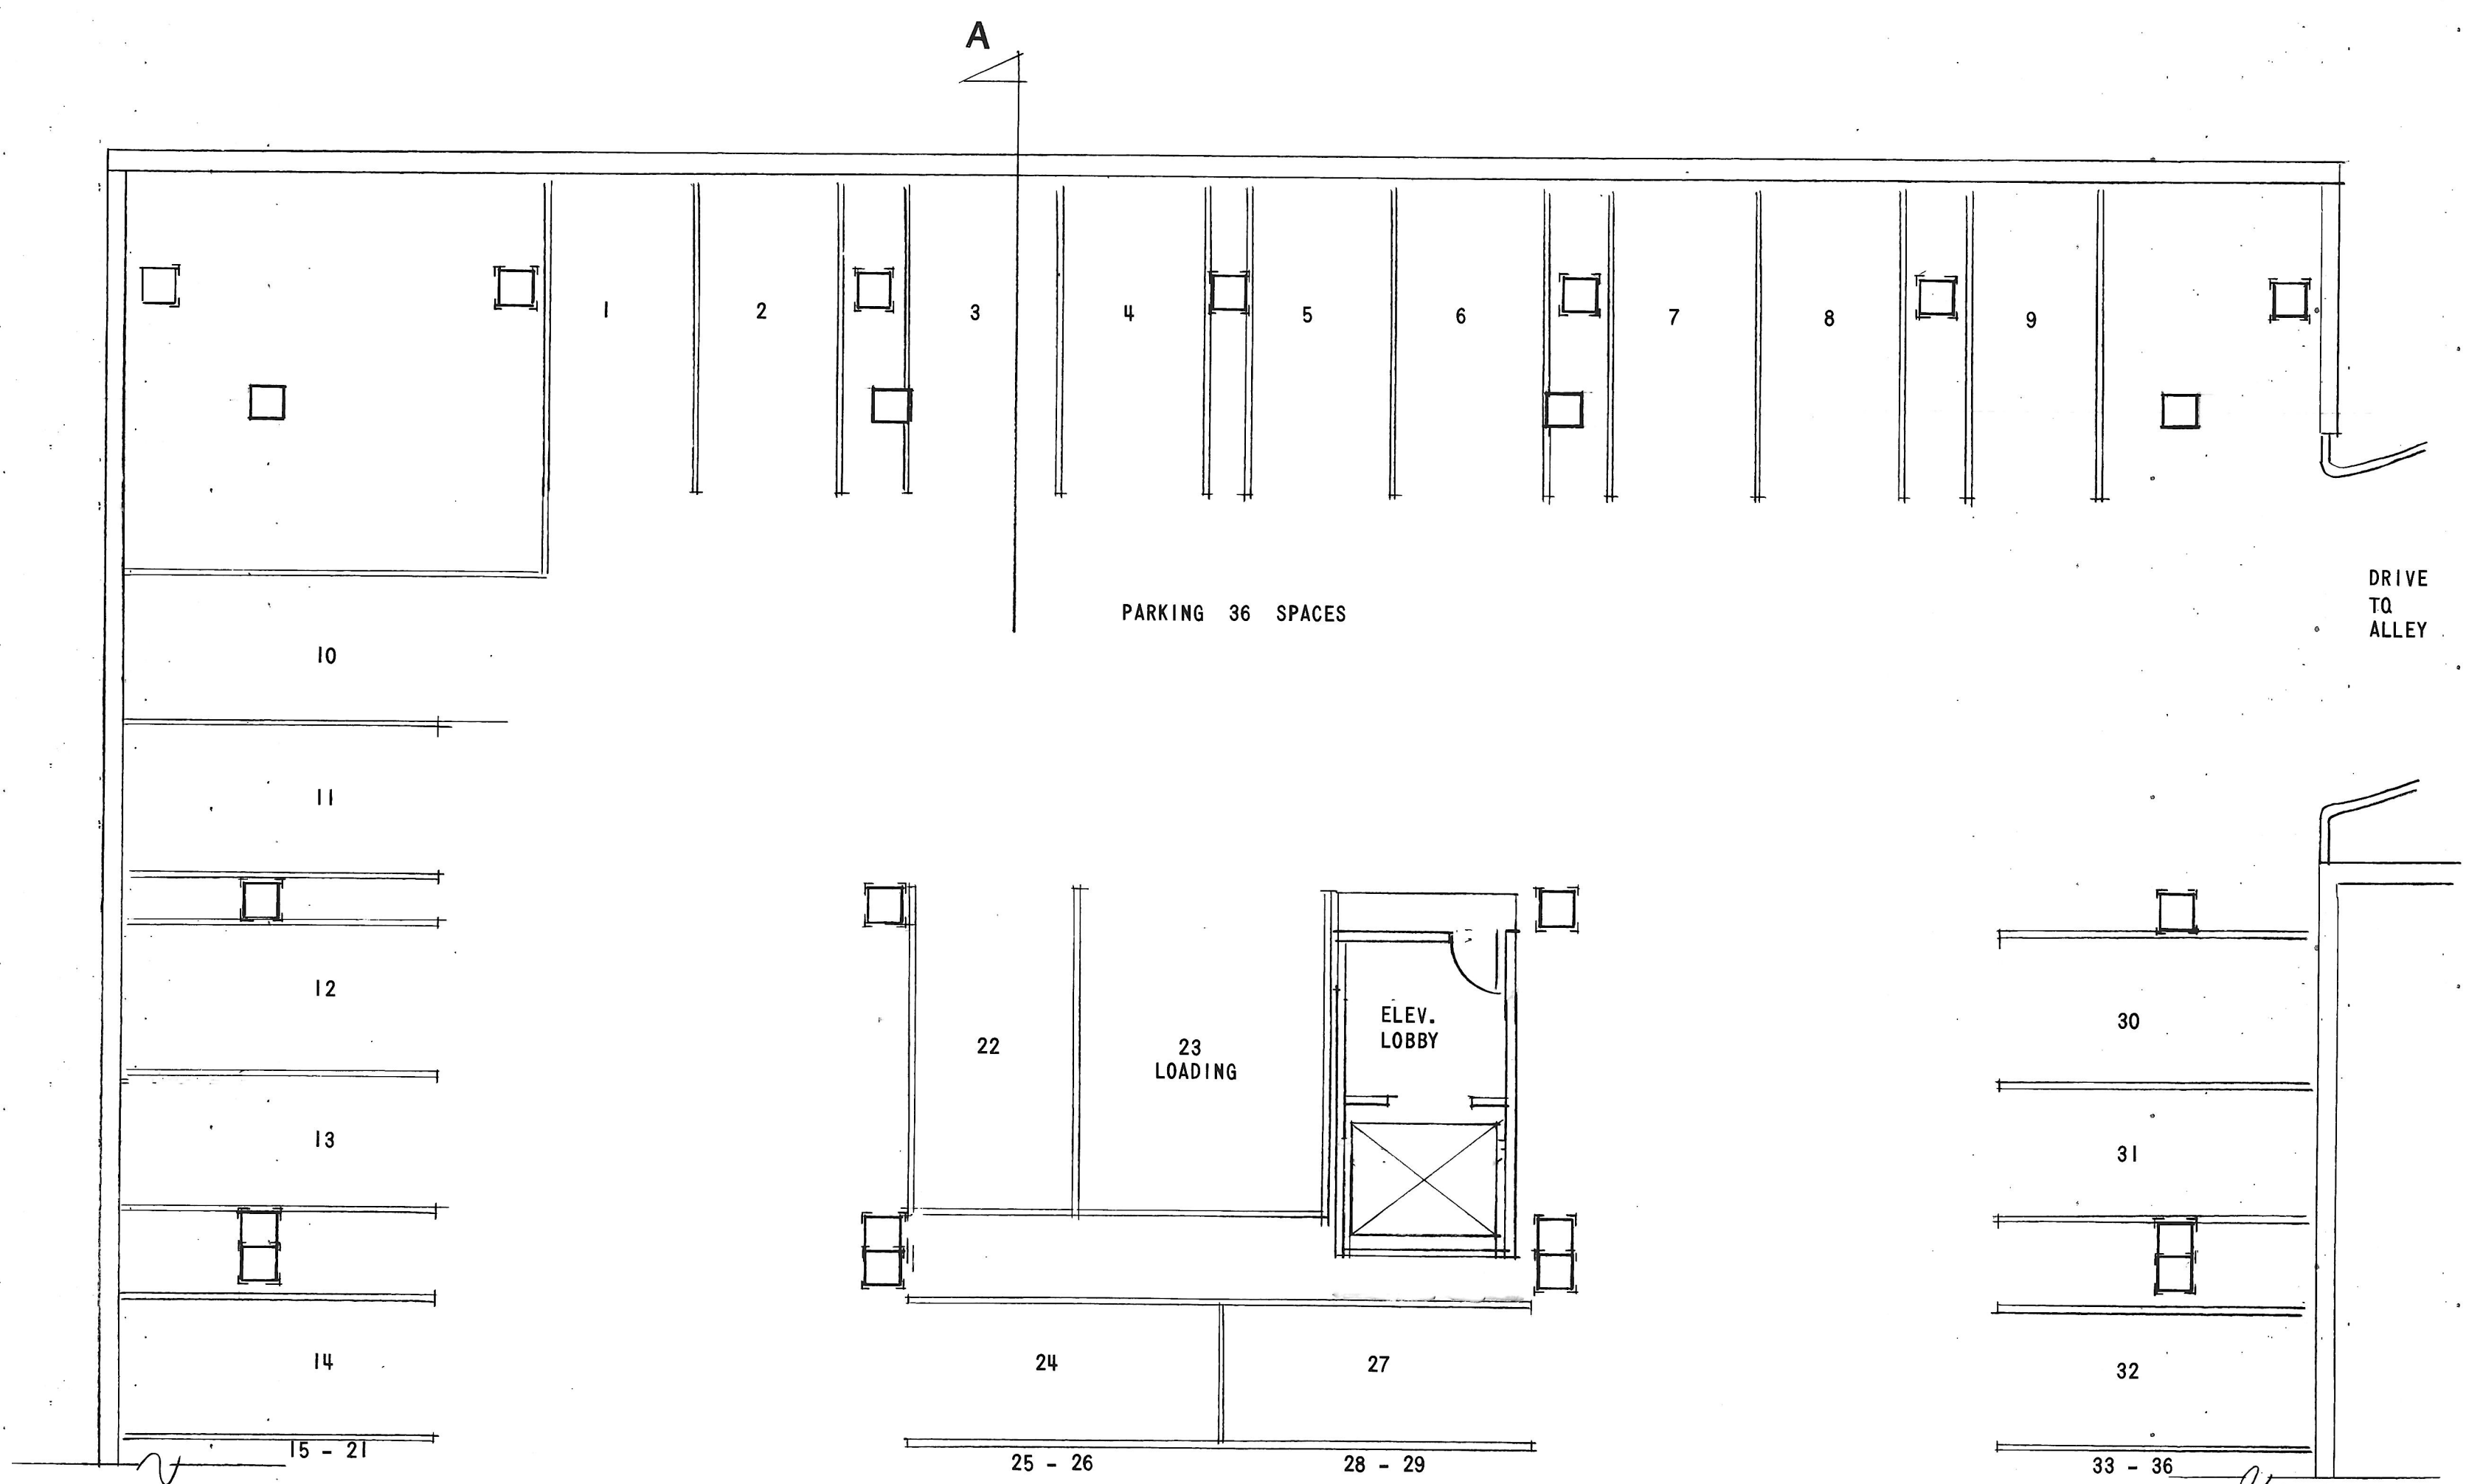


GROSS FLOOR AREAS:

| FLOOR      | CORE     | OPEN AREA                   |
|------------|----------|-----------------------------|
| 2nd        | 410 s.f. | 5,436 s.f.                  |
| 3rd        | 410 s.f. | 5,436 s.f.                  |
| 4th        | 410 s.f. | 5,436 s.f.                  |
| 5th        | 410 s.f. | 5,436 s.f.                  |
| 6th        | 410 s.f. | 4,486 s.f.                  |
| 2,050 s.f. |          | + 26,230 s.f. = 28,280 s.f. |

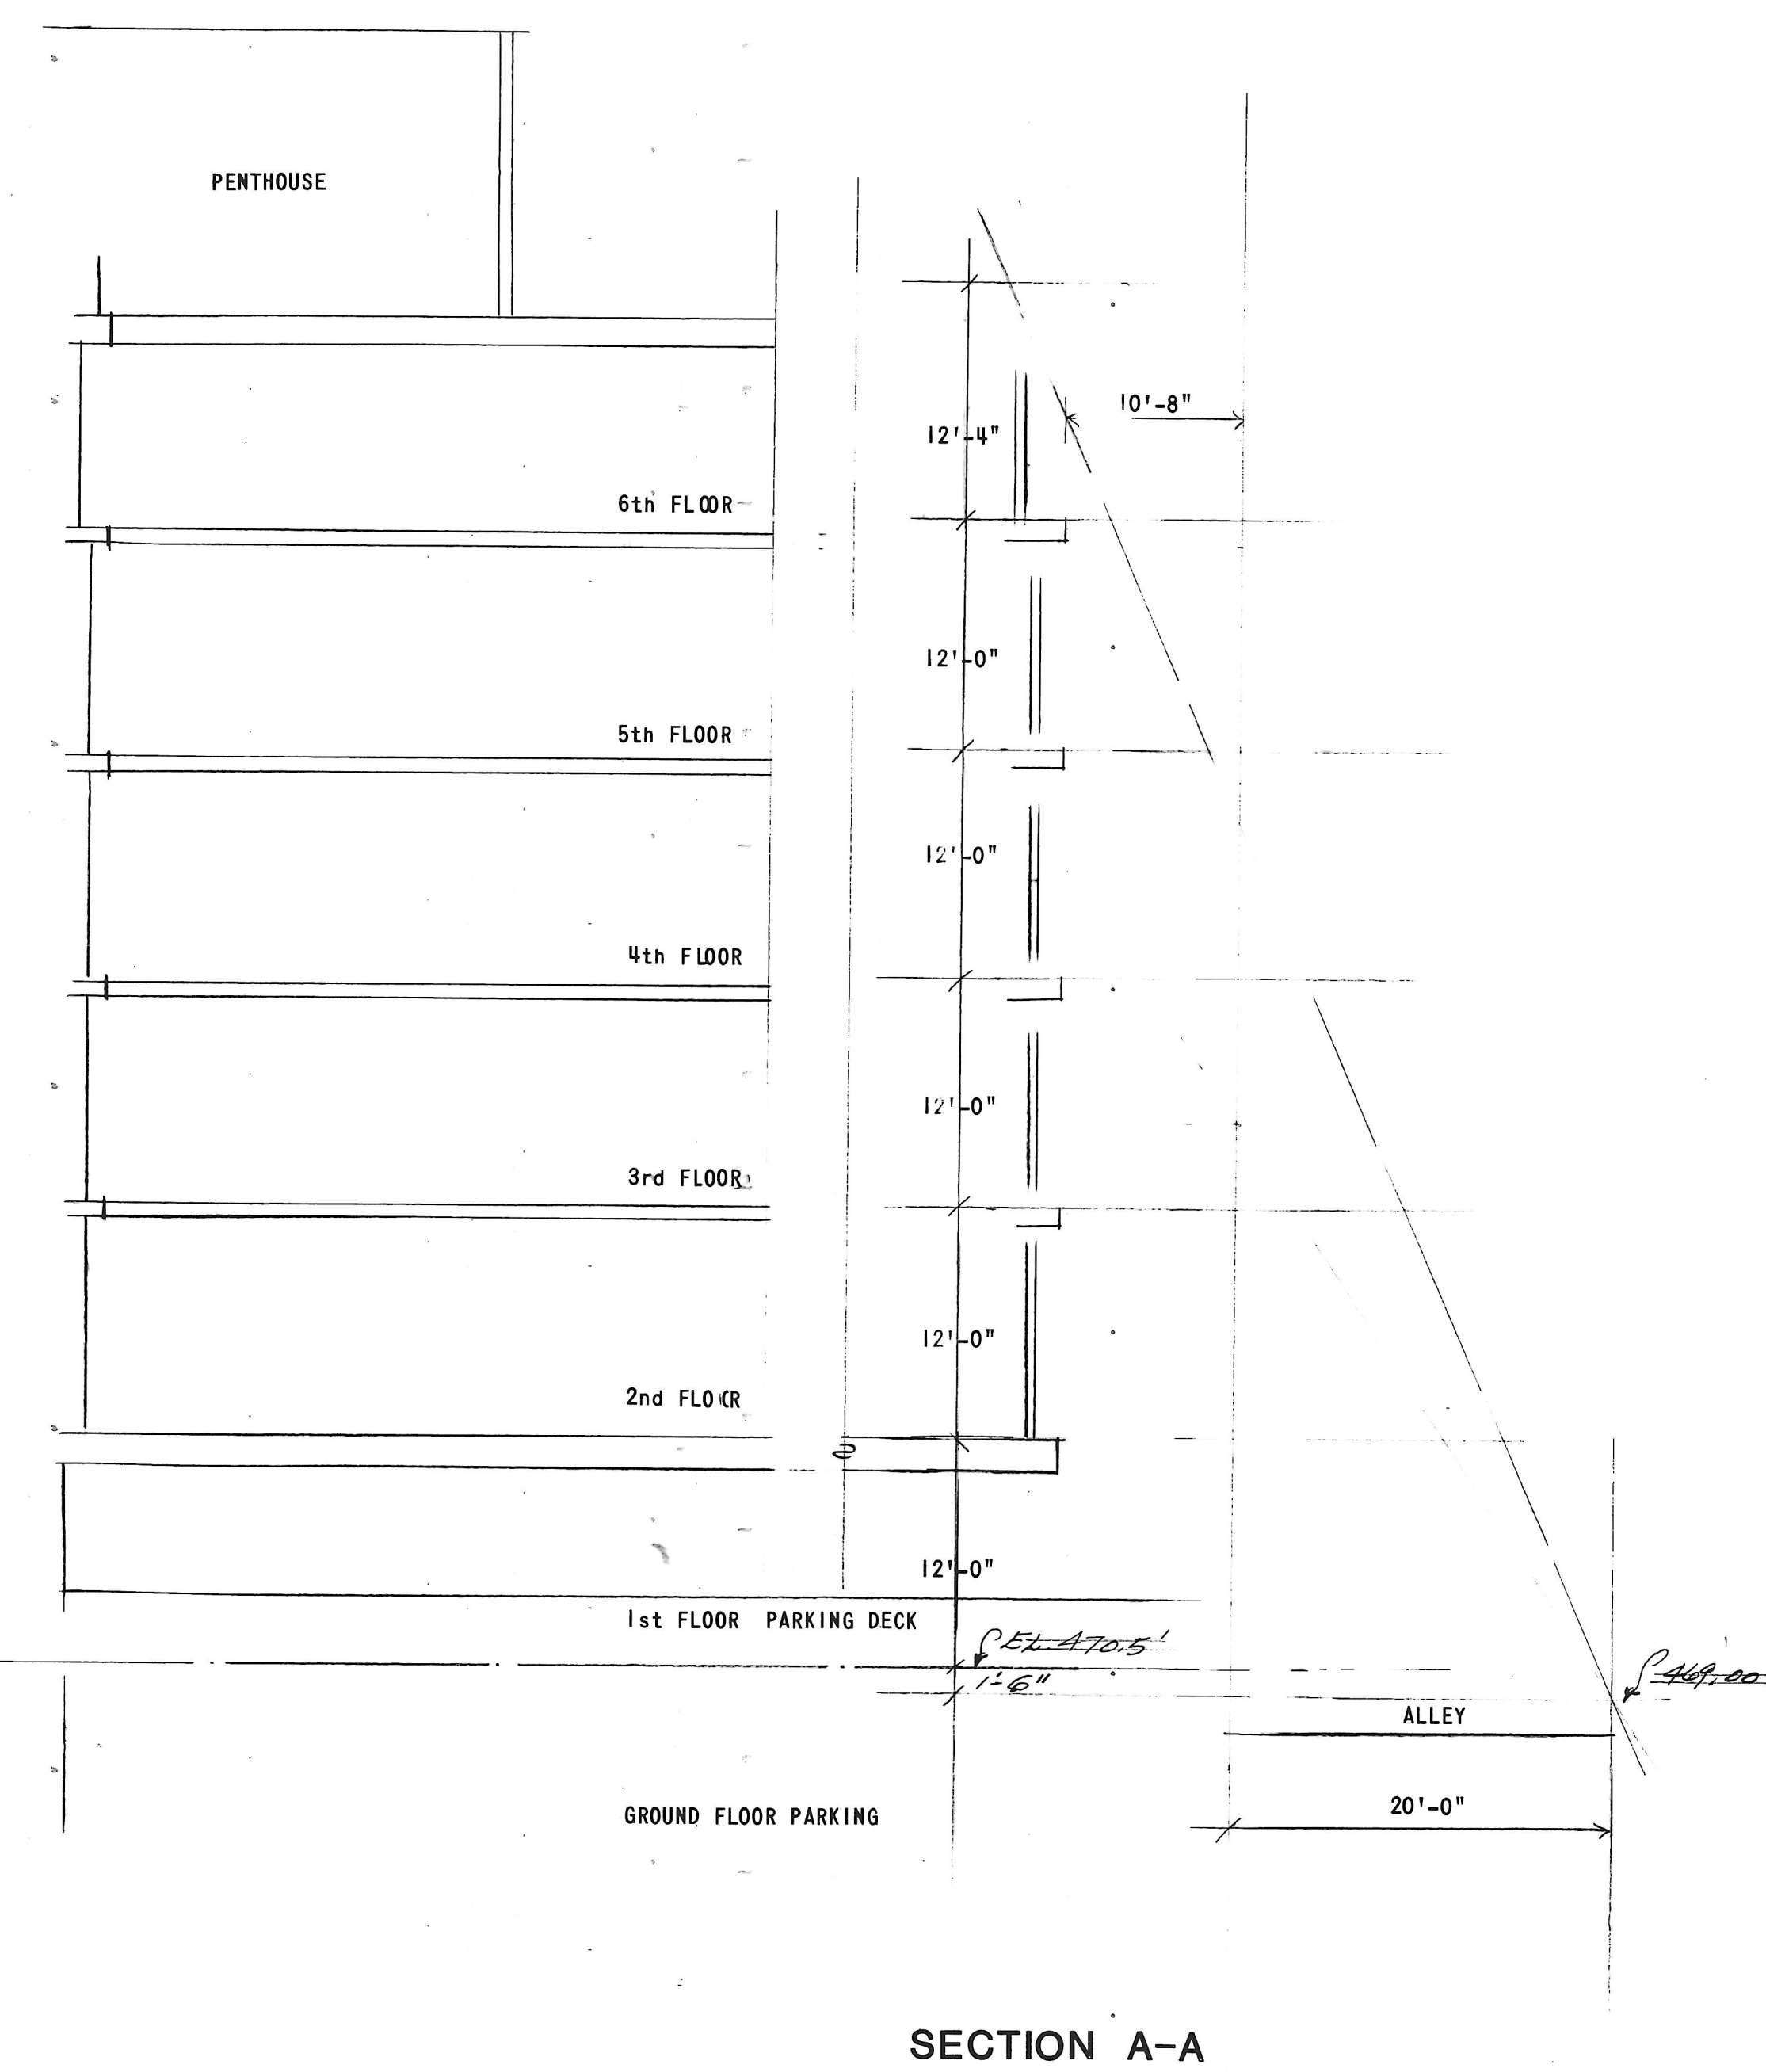

PRELIMINARY

| NO         | DATE | ITEM |
|------------|------|------|
| REVISIONS  |      |      |
| FIRM       |      |      |
| PRINCIPAL  |      |      |
| PROJ. MGR. |      |      |
| DESIGNED   |      |      |
| DRAWN      |      |      |
| APPROVED   |      |      |

| CONSULTANTS |  |
|-------------|--|
|             |  |
|             |  |
|             |  |
|             |  |

**TAA Inc.**

The Architectural Affiliation  
 Baltimore: 301-823-7962  
 102 W. Pennsylvania Ave.  
 Towson, Maryland 21204

ALTERATIONS & ADDITIONS TO THE  
**ALEX. BROWN BUILDING**

102 W. PENNA. AVE.  
 TOWSON, MD 21204

GROUND FLOOR PLAN  
 FIRST FLOOR PLAN

|           |            |          |
|-----------|------------|----------|
| PROJ. NO. | 8619       | <b>1</b> |
| SCALE     | 1/8"=1'-0" |          |
| DATE      | 21-8/86    |          |
| LAST REV. |            |          |

| EMPLOYEE     | TIME | RATE | TOTAL |
|--------------|------|------|-------|
|              |      |      |       |
|              |      |      |       |
|              |      |      |       |
| <b>TOTAL</b> |      |      |       |

← PRINTER NOTE: TRIM PRINTS TO THIS LINE →

| PRINT RECORD |          |           |
|--------------|----------|-----------|
| DATE         | QUANTITY | ISSUED TO |
|              |          |           |
|              |          |           |
|              |          |           |