




FRONT ELEVATION
SCALE: 1/4" = 1'-0"

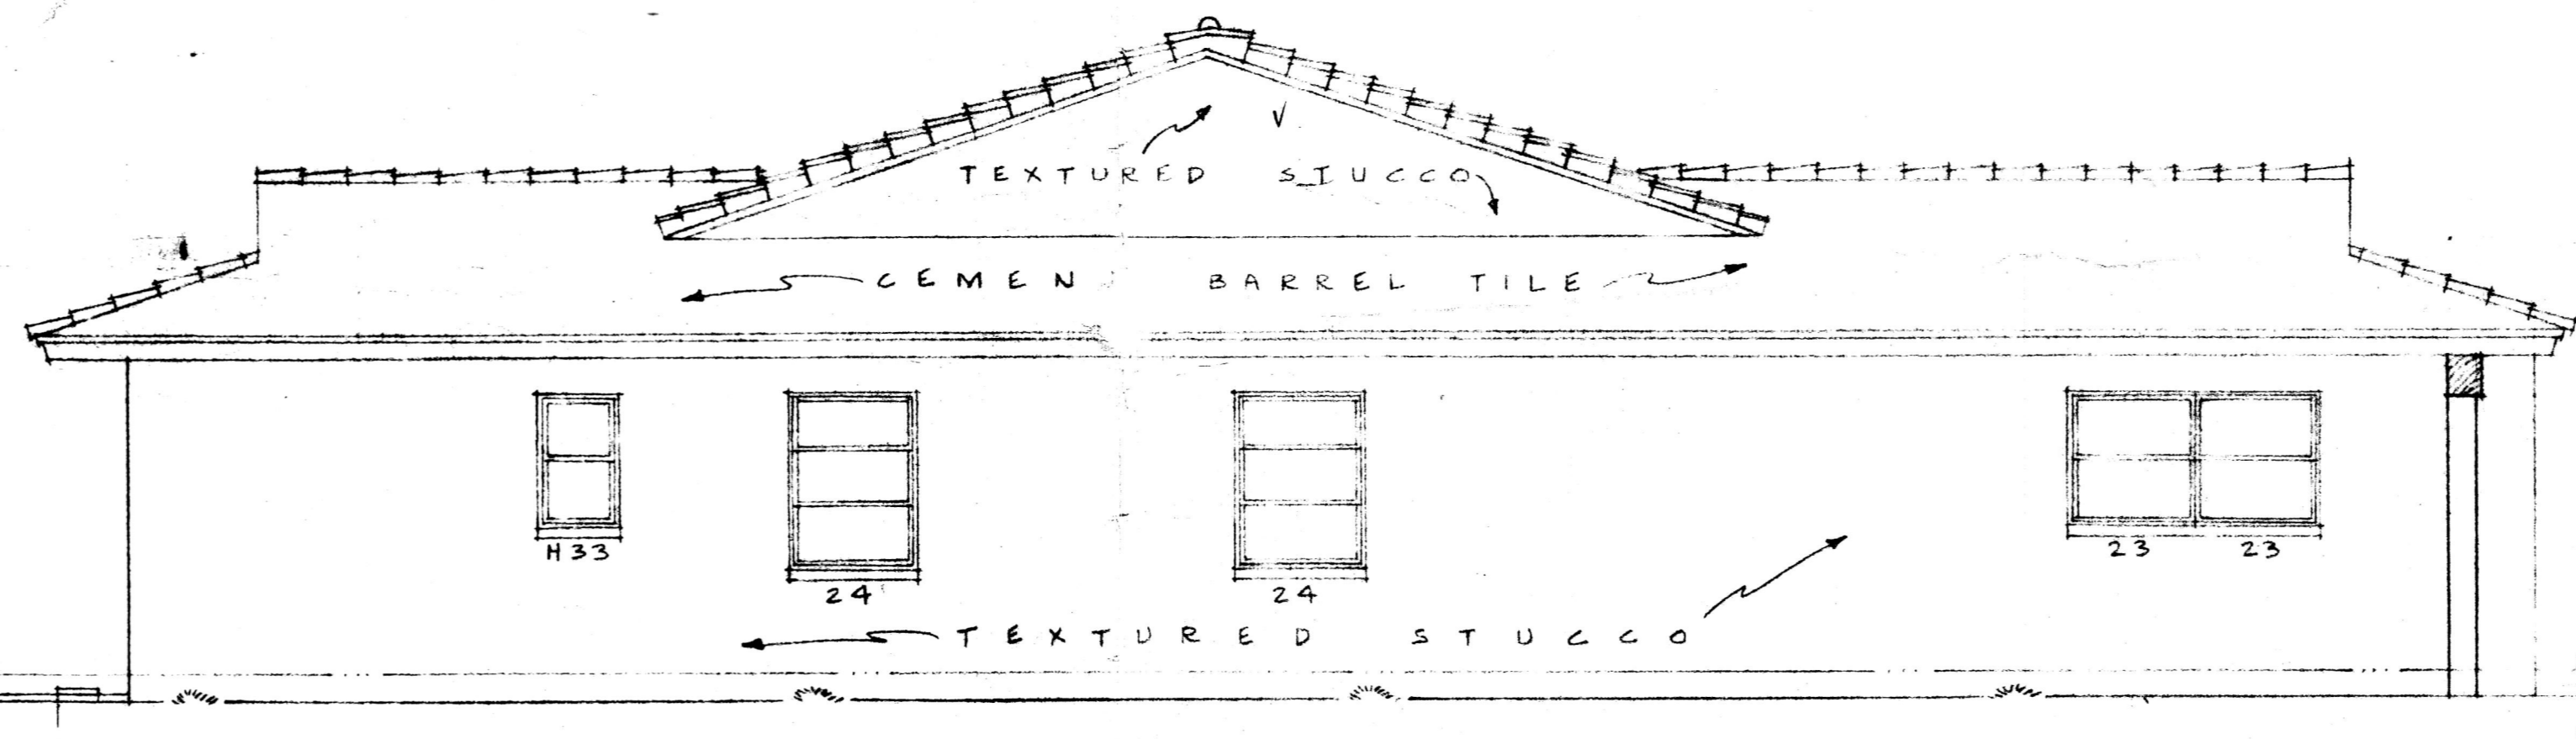


LEFT SIDE ELEVATION
SCALE: 1/4" = 1'-0"

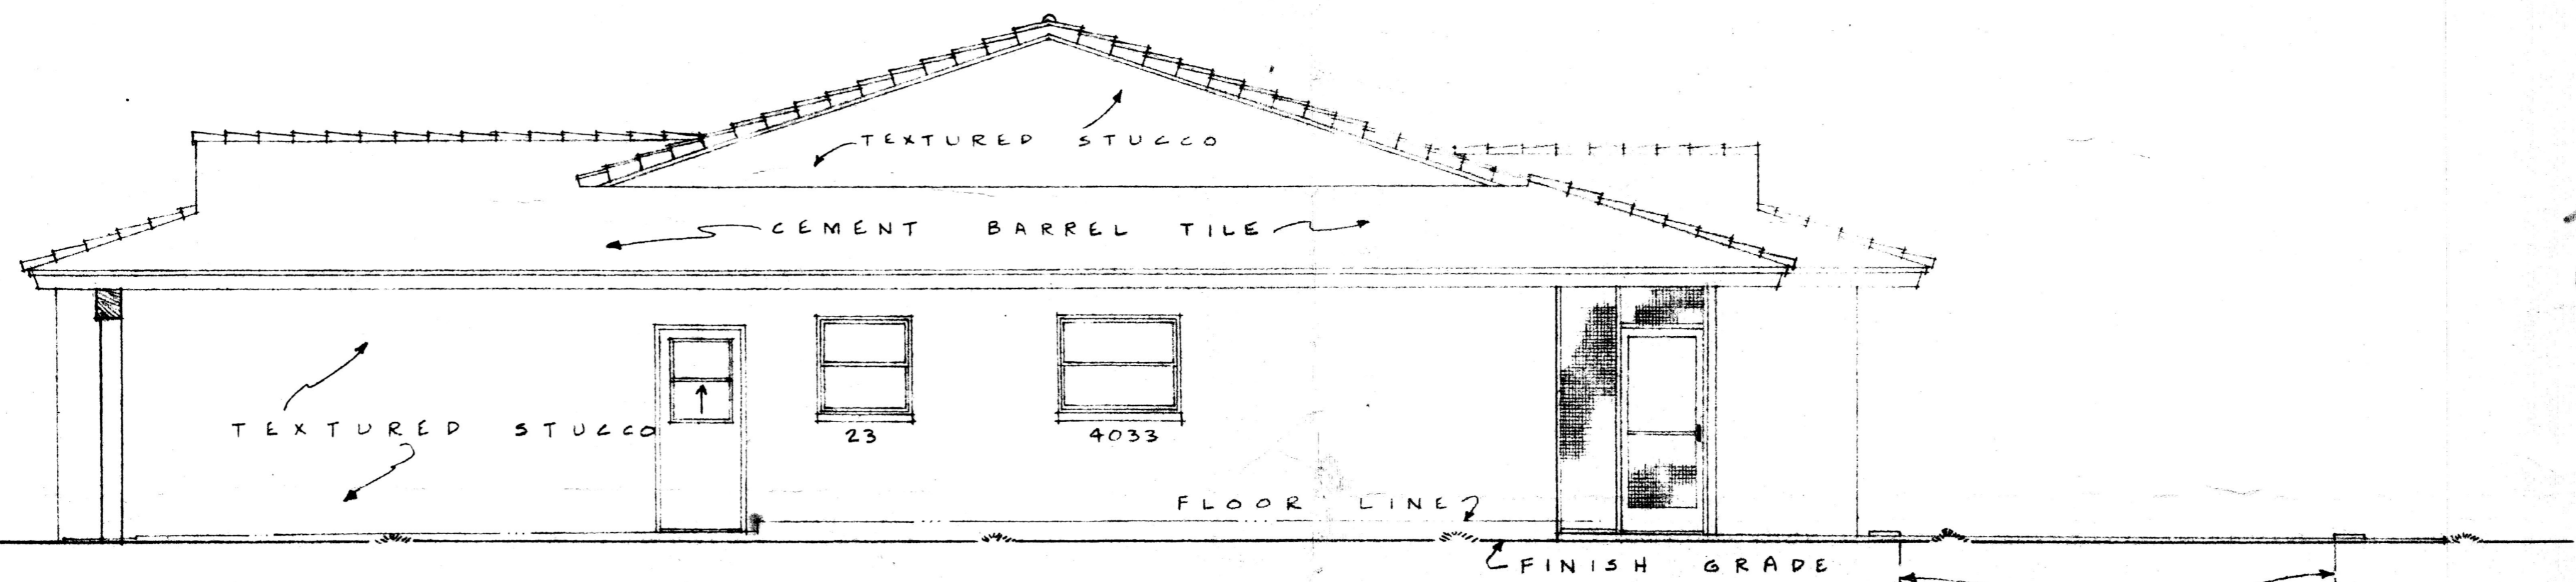

RIGHT SIDE ELEVATION
SCALE: 1/4" = 1'-0"

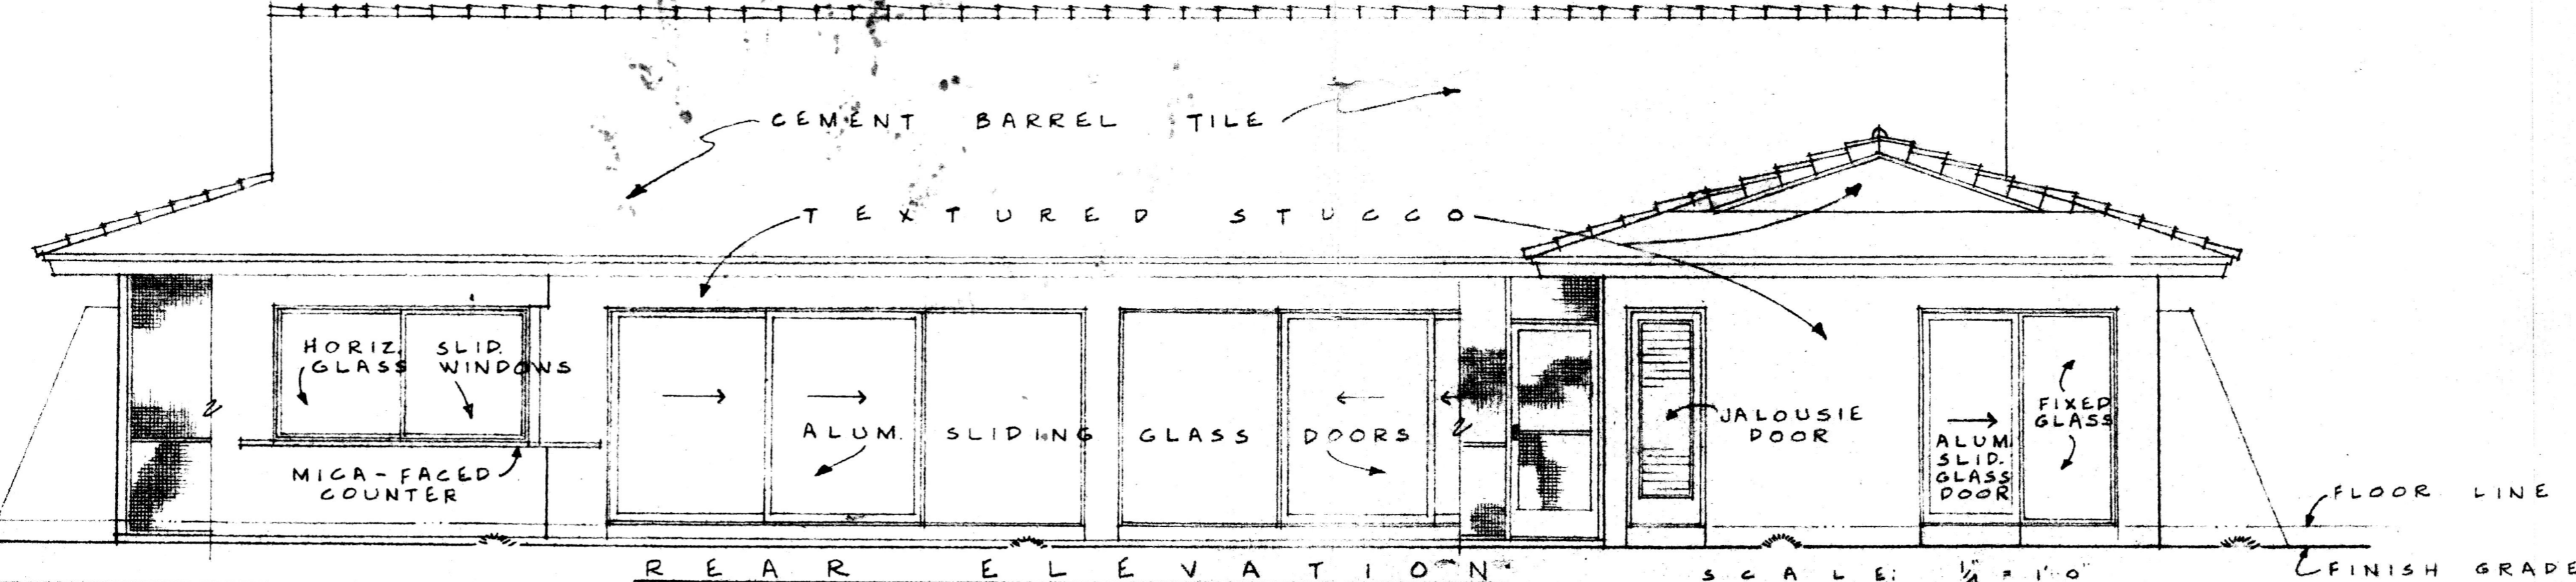

REAR ELEVATION
SCALE: 1/4" = 1'-0"

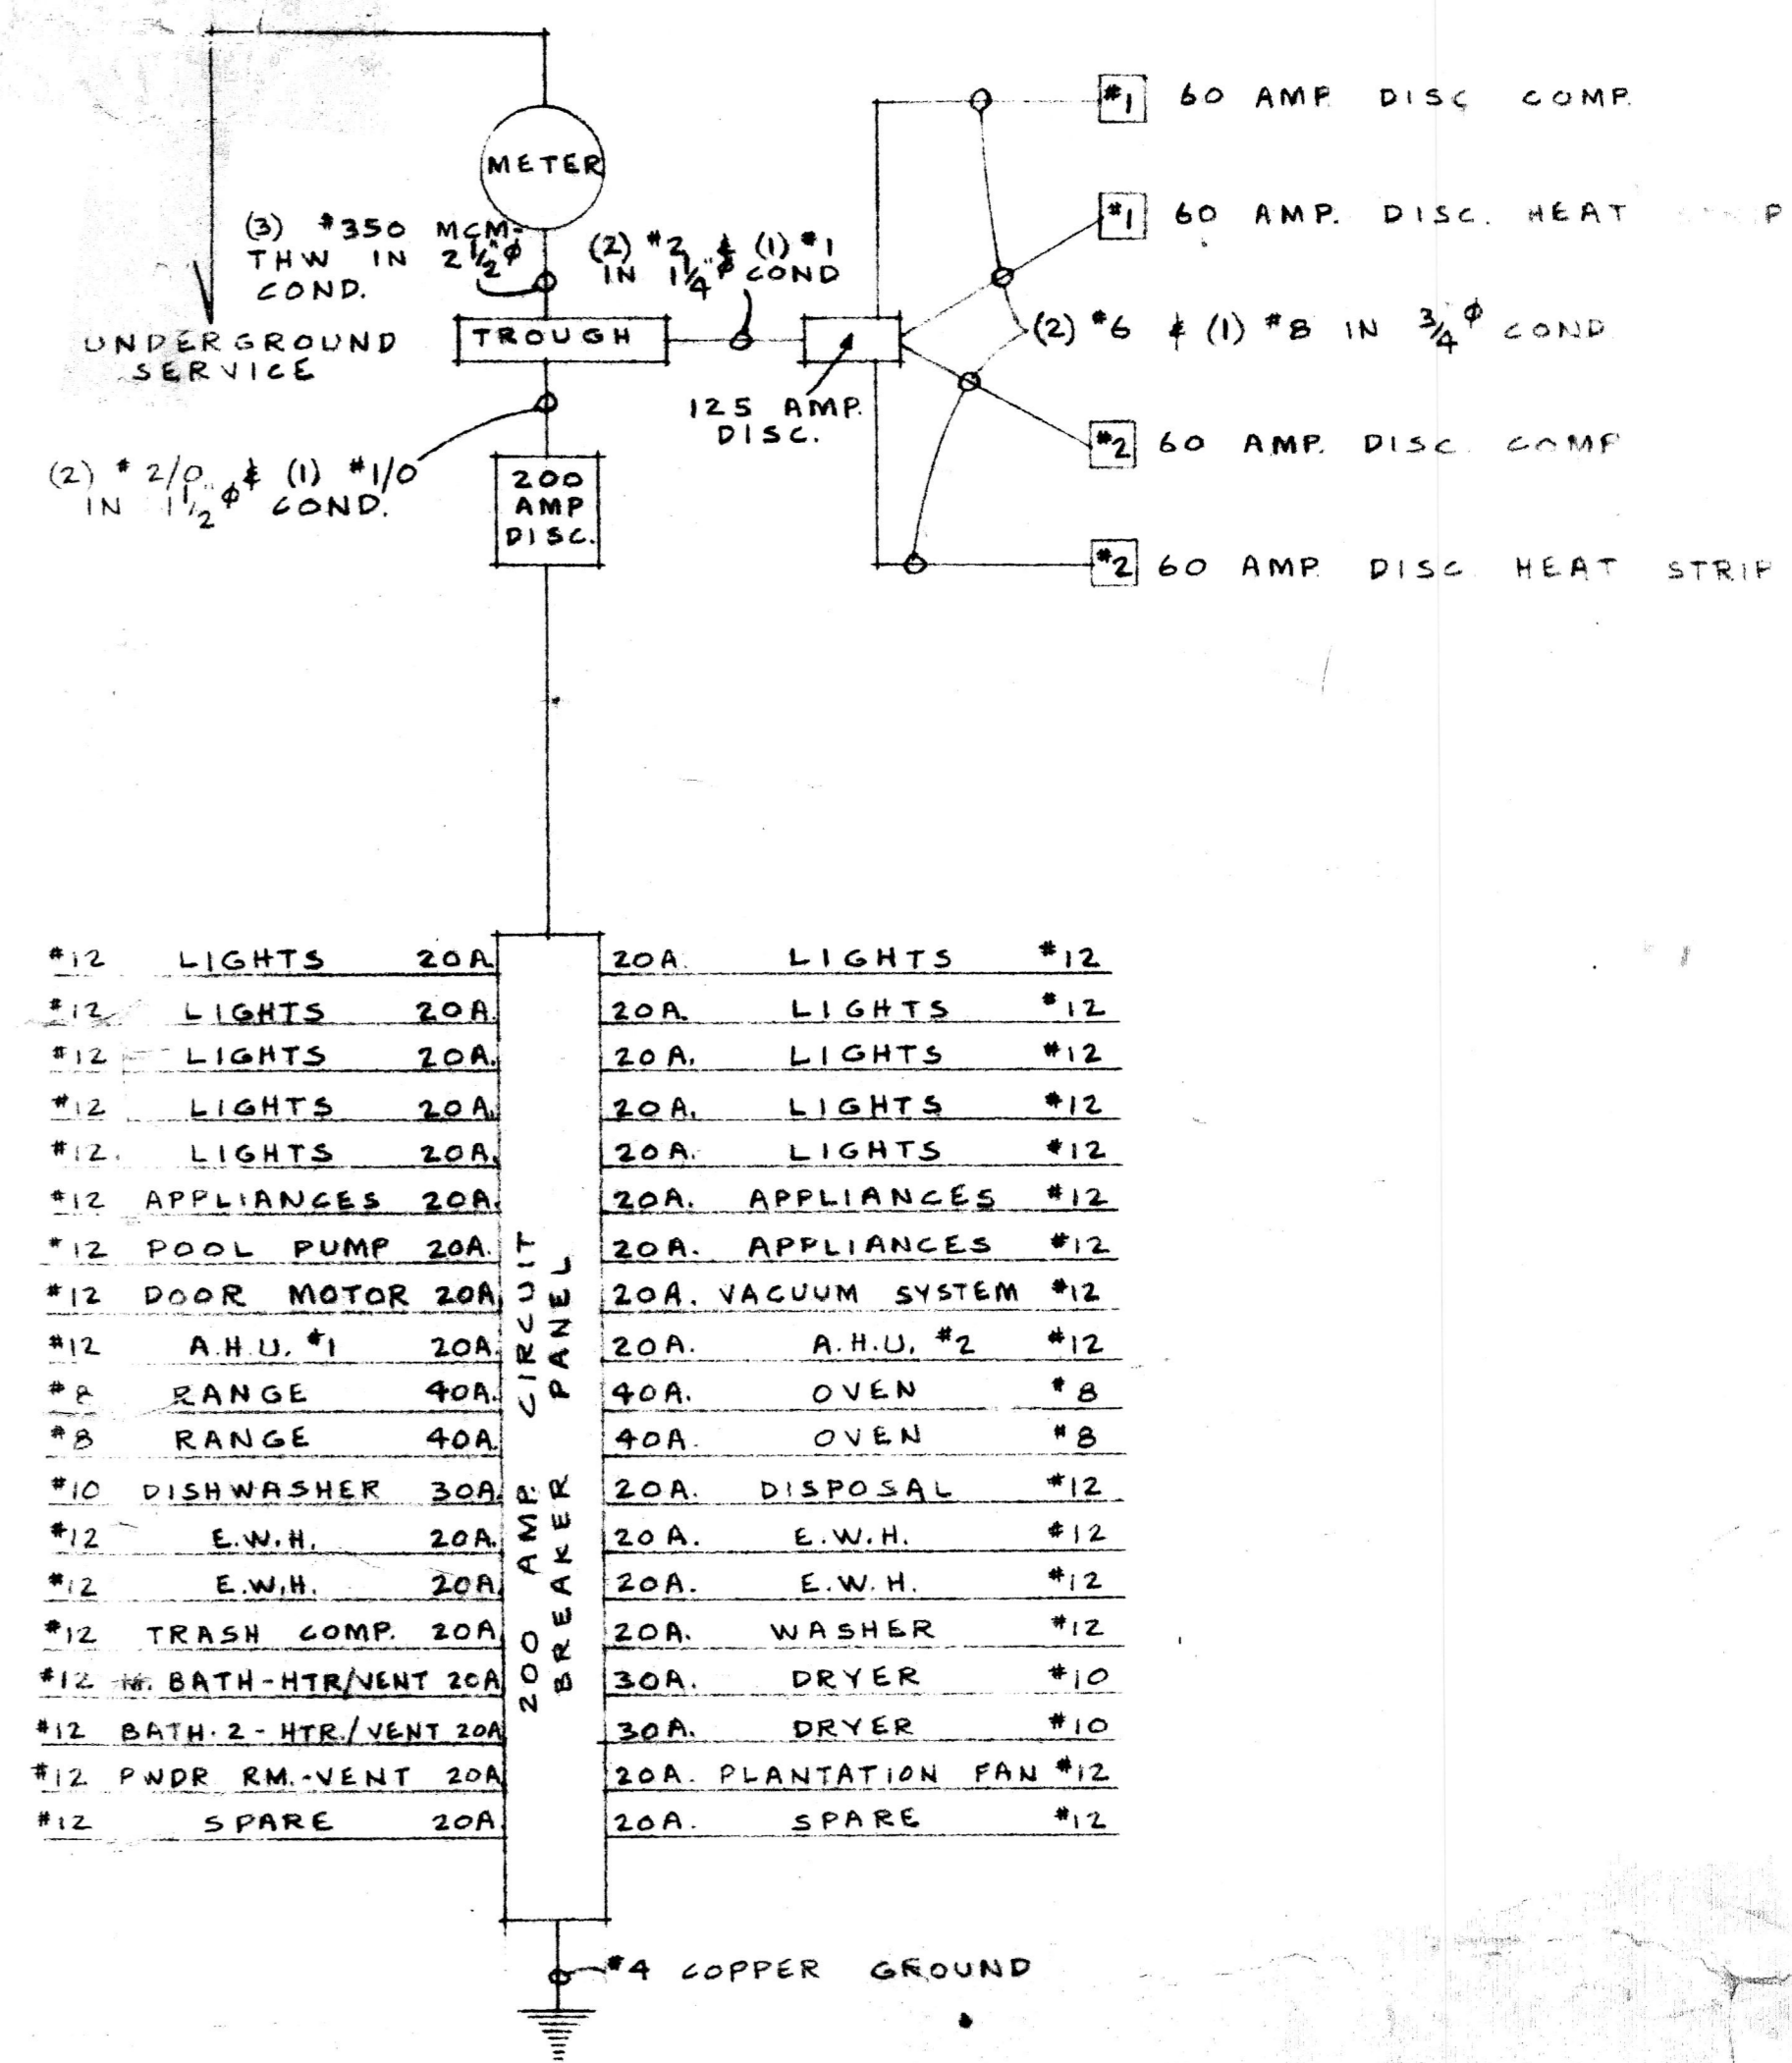

*12 LIGHTS 20A	20A LIGHTS *12
*12 LIGHTS 20A	20A LIGHTS *12
*12 LIGHTS 20A	20A LIGHTS *12
*12 LIGHTS 20A	20A LIGHTS *12
*12 LIGHTS 20A	20A LIGHTS *12
*12 APPLIANCES 20A	20A APPLIANCES *12
*12 POOL PUMP 20A	20A APPLIANCES *12
*12 DOOR MOTOR 20A	20A VACUUM SYSTEM *12
*12 A.H.U. #1 20A	20A A.H.U. #2 *12
*8 RANGE 40A	40A OVEN *8
*8 RANGE 40A	40A OVEN *8
*10 DISHWASHER 30A	20A DISPOSAL *12
*12 E.W.H. 20A	20A E.W.H. *12
*12 E.W.H. 20A	20A E.W.H. *12
*12 TRASH COMP. 20A	20A WASHER *12
*12 BATH-HTR/VENT 20A	30A DRYER *10
*12 BATH-2-HTR/VENT 20A	30A DRYER *10
*12 PDR RM. VENT 20A	20A PLANTATION FAN *12
*12 SPARE 20A	20A SPARE *12

ELECTRICAL DIAGRAM
NO SCALE