


REAR ELEVATION STUDY 1/4"

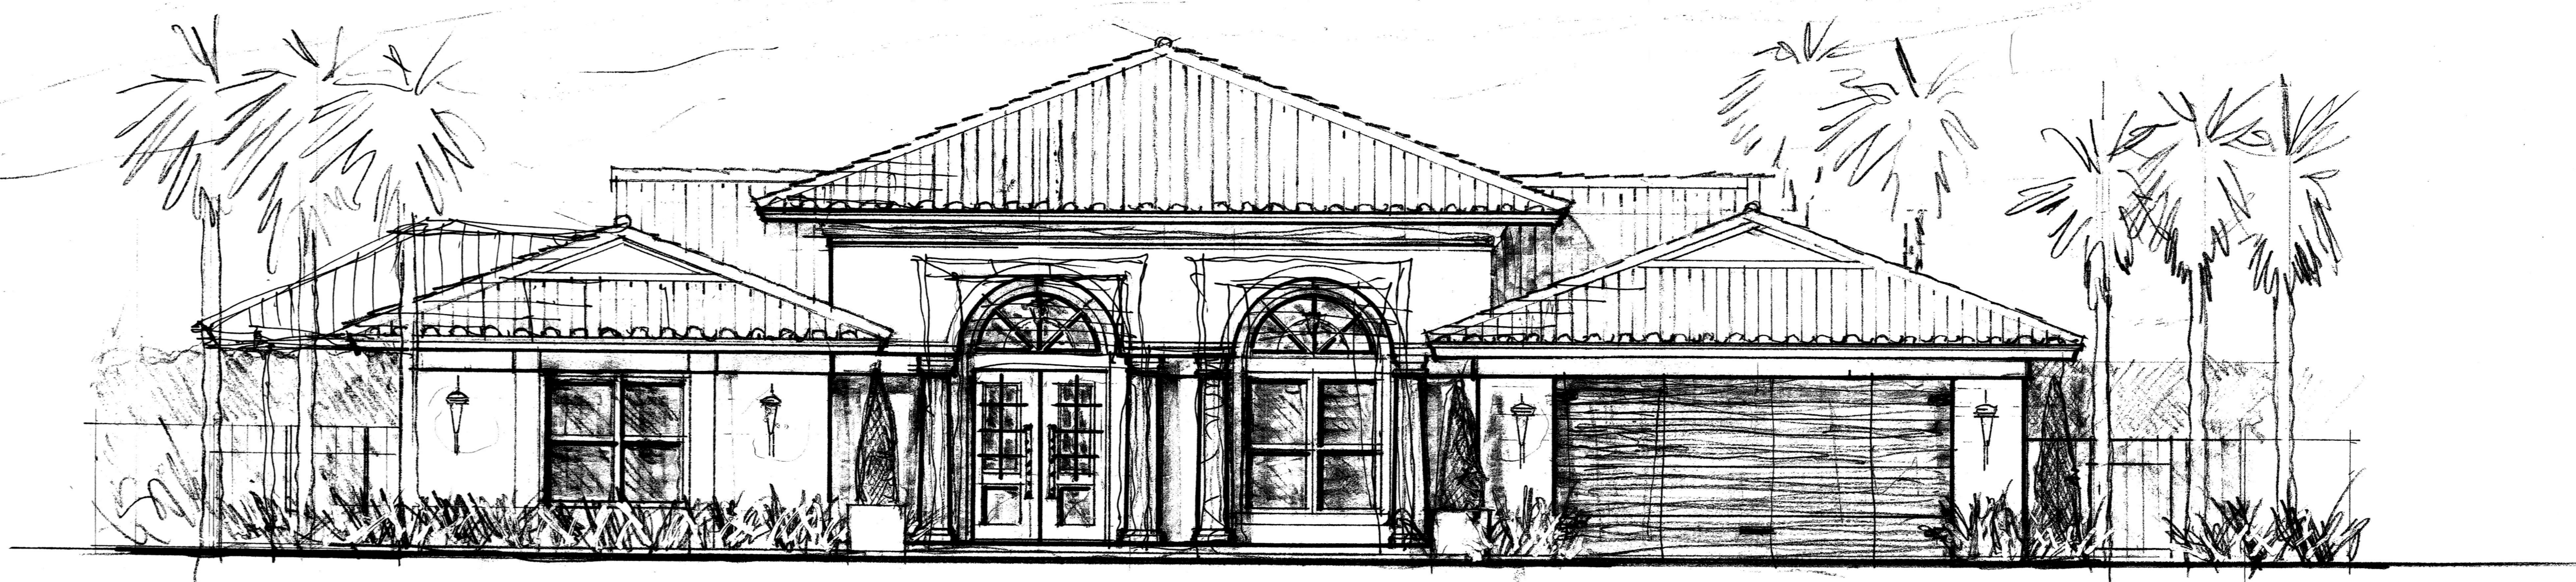

FRONT ELEVATION STUDY 1/4"

**ROCKIS
RESIDENCE**
936 MCCLEARY STREET
DELRAY BEACH FLORIDA

STEPHEN H. LITTLE
ARCHITECTURE DESIGN PLANNING
3637 NORTHWEST 5TH TERRACE
BOCA RATON FLORIDA 33431
561-989-4313

**DRAWING:
ARCHITECTURAL
ELEVATIONS**

1/4"=1'0"

DRAWN: SL

CHECKED: SL

SCALE: NOTED

ISSUED:

DATE: 12/15/2020

REVISIONS:

12/15/2020
shl@shlfa.com