



EXISTING FLOOR PLAN 1/4"

**ROCKIS
RESIDENCE**
936 McCLEARY STREET
DELRAY BEACH FLORIDA

STEPHEN H. LITTLE
ARCHITECTURE DESIGN PLANNING
3637 NORTHWEST 5TH TERRACE
BOCA RATON FLORIDA 33431
561-989-4313


**DRAWING:
ARCHITECTURAL
EXISTING PLAN**
1/4" = 1'0"

DRAWN: SL
CHECKED: SL
SCALE: NOTED
ISSUED:
DATE: 12/15/2020
REVISIONS:

94055
12983
708174
03713

1200
1400 + 1400
1800

5 x 13 = 65
8 x 24 = 192

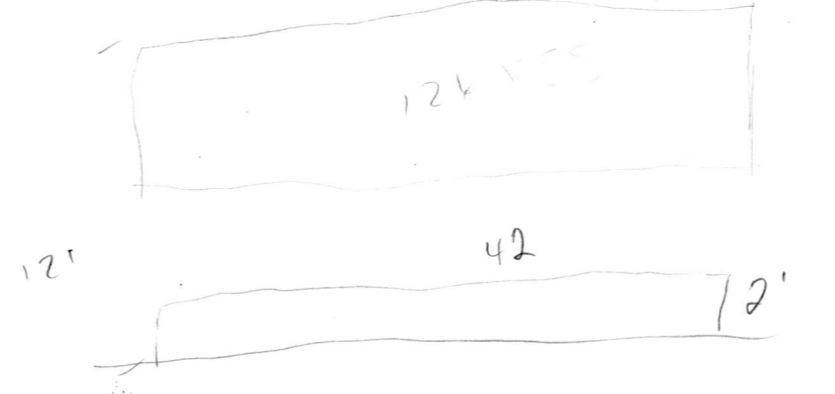

14

333 W. Miller 30/7/76