




F8 GATE DOOR DETAIL
SCALE: 1/2"=1'-0"

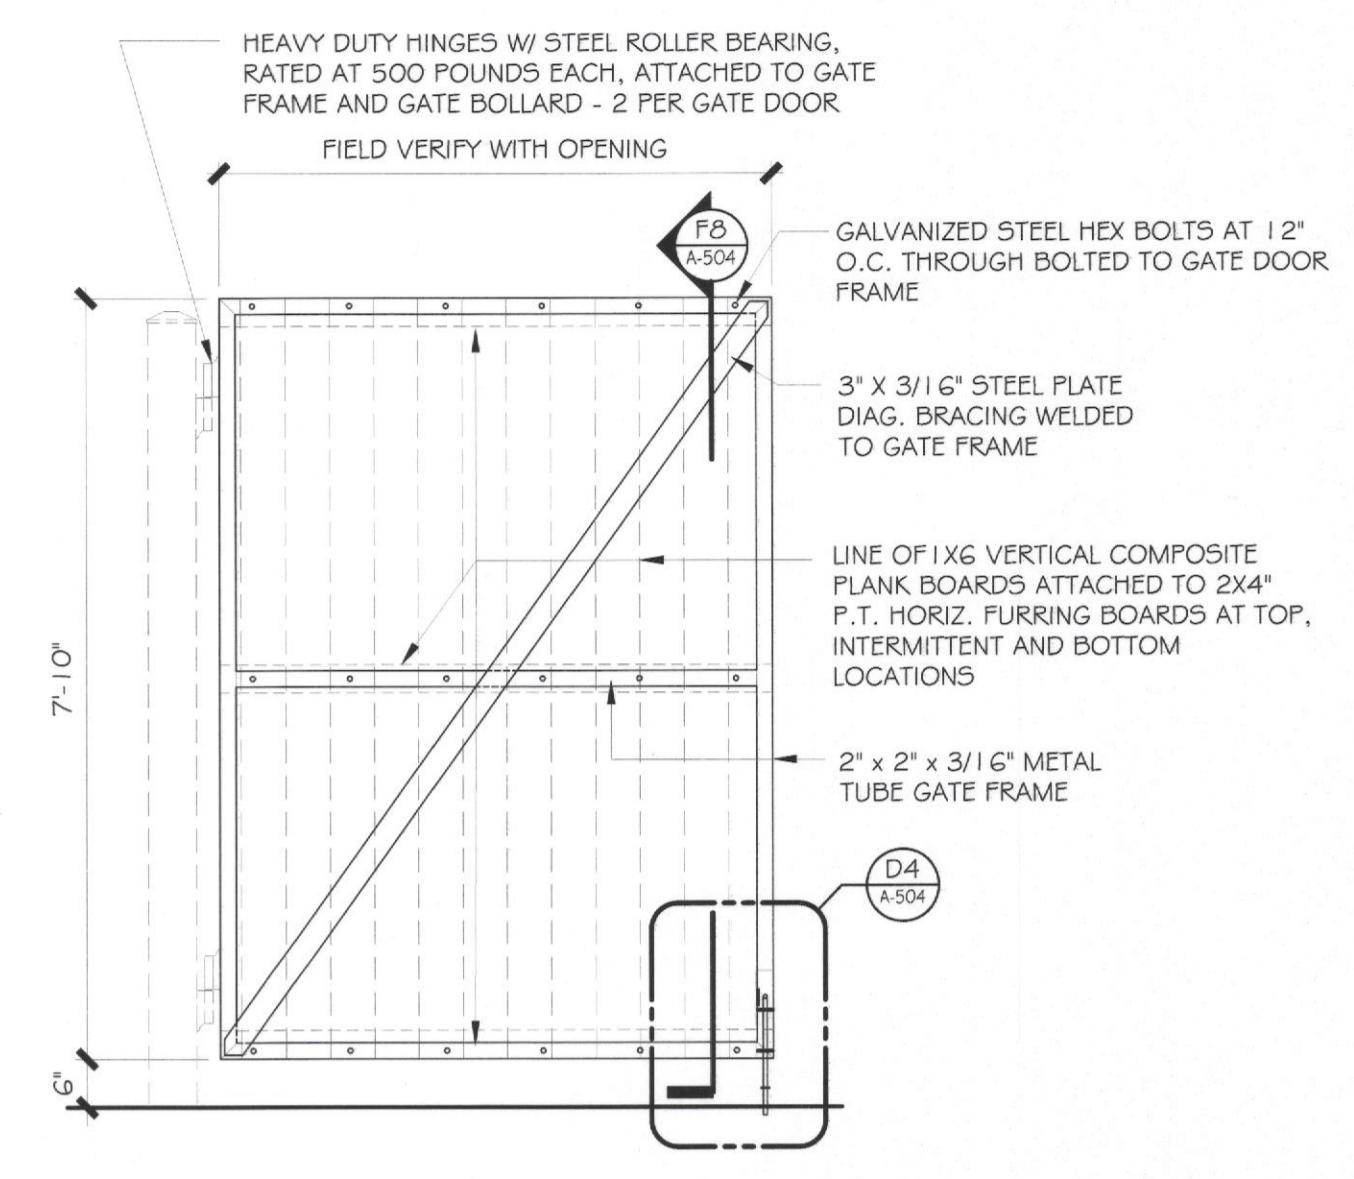


J8 GATE DOOR FRAME DETAIL
SCALE: 1/2"=1'-0"

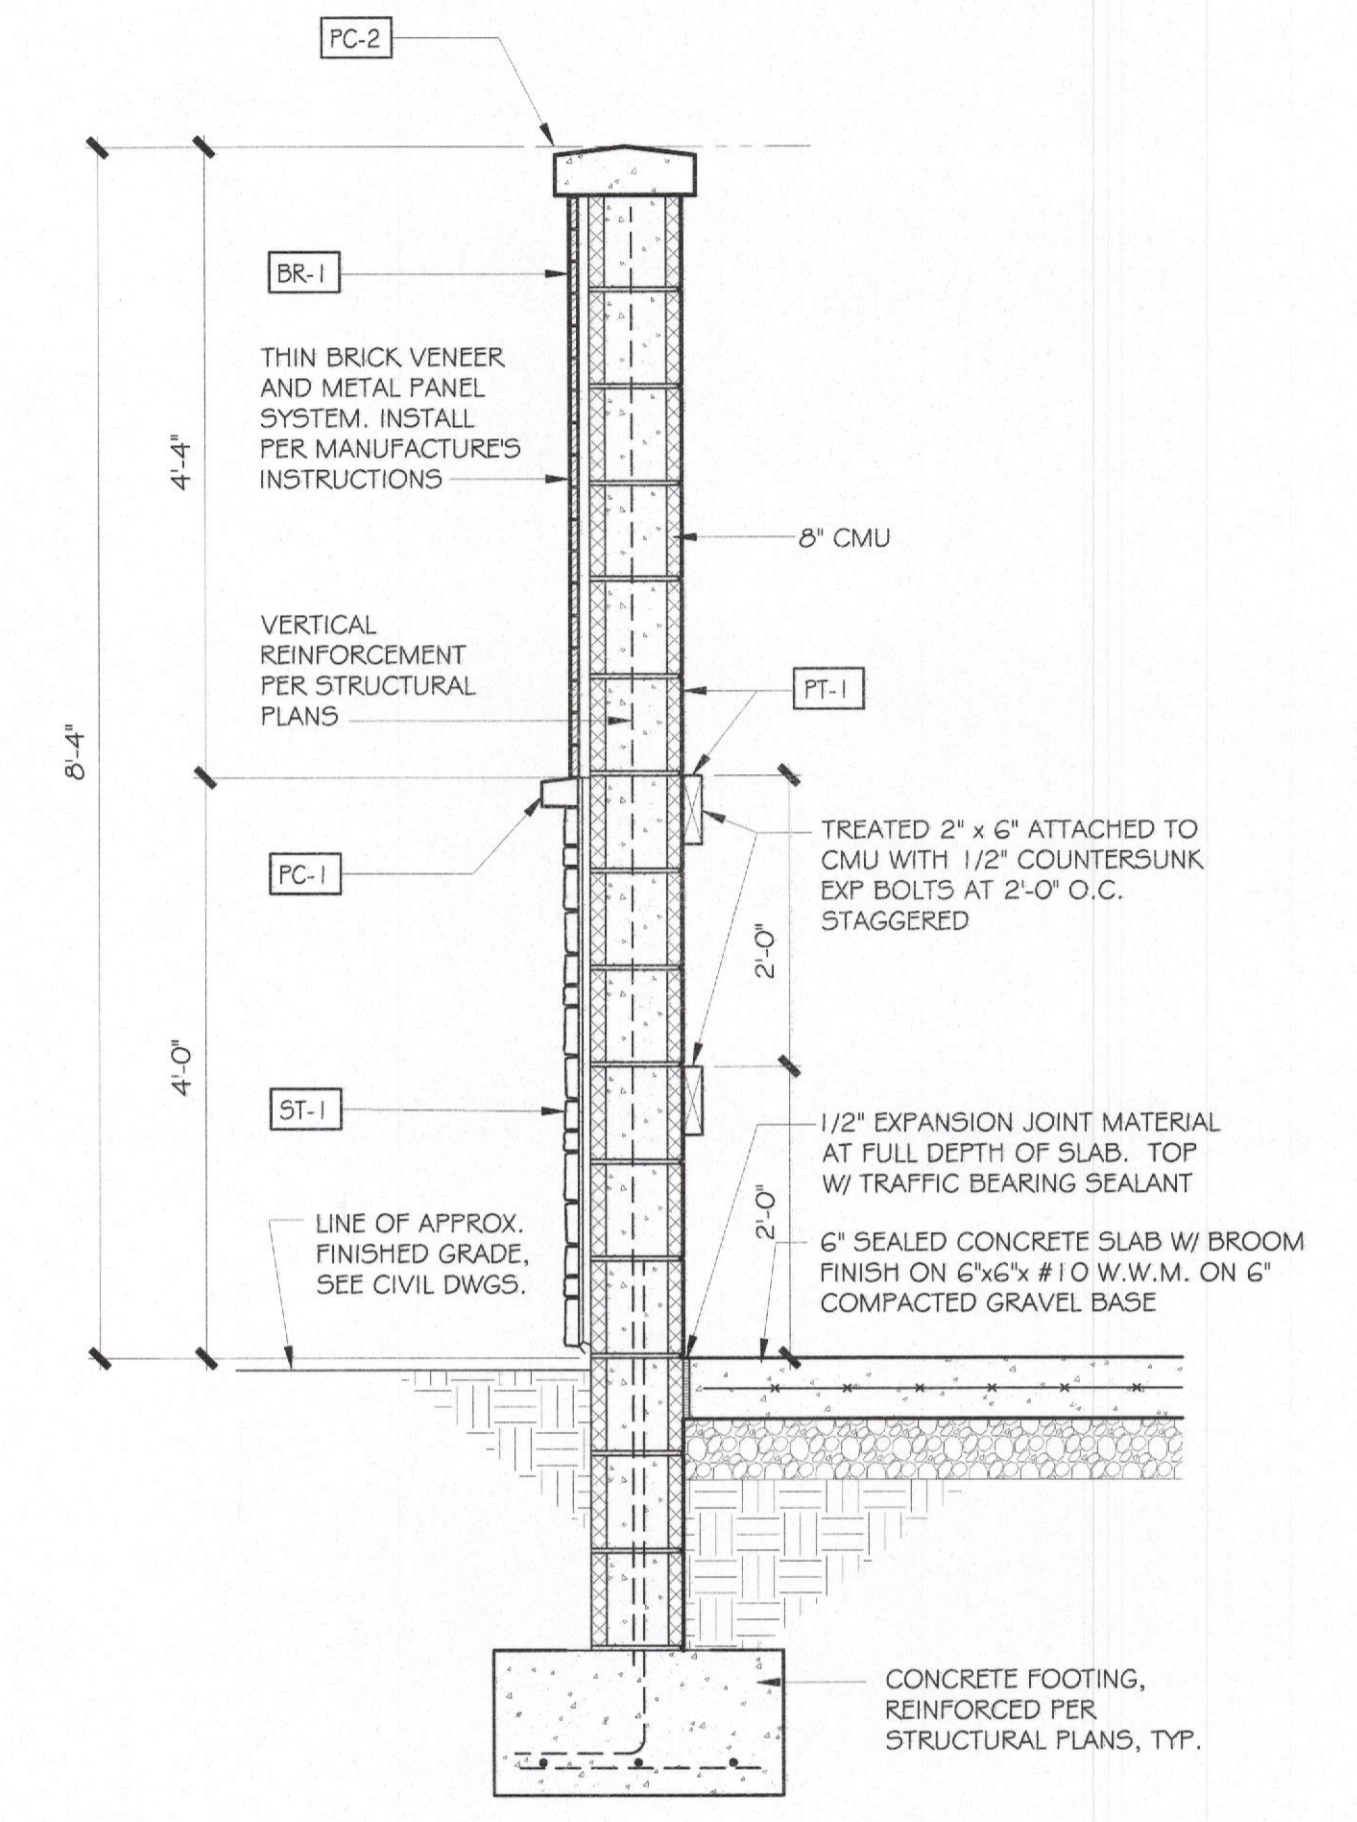


N5 DUMPSTER ENCLOSURE SECTION
SCALE: 3/4"=1'-0"

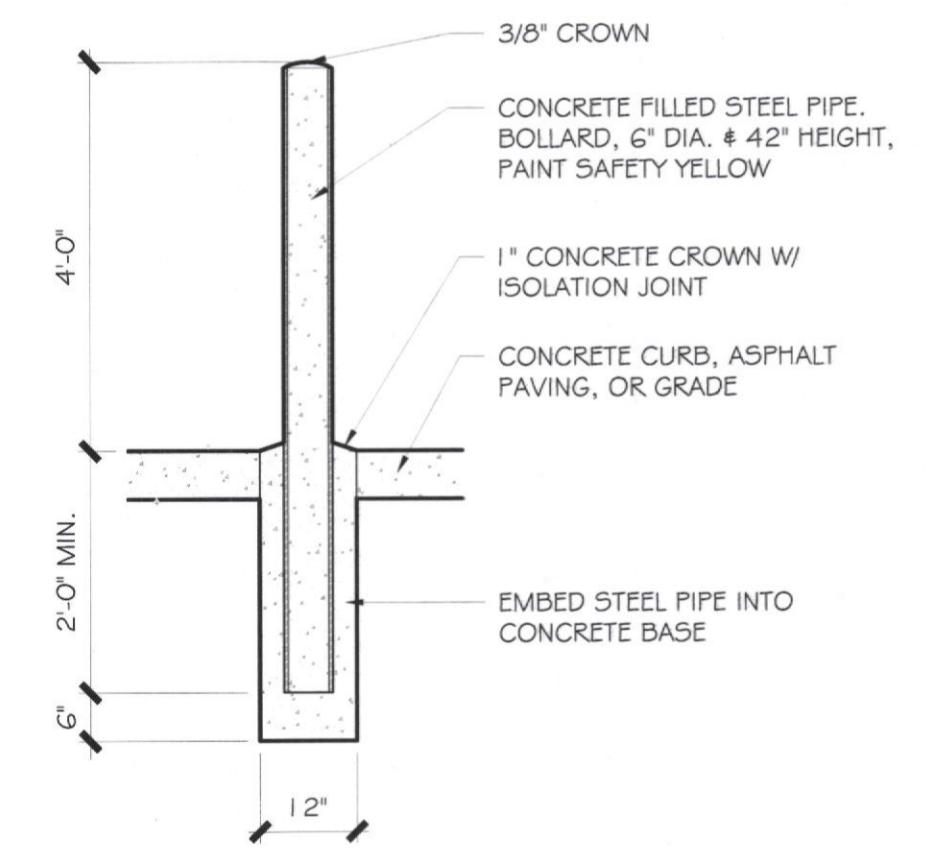


A4 BOLLARD DETAIL
SCALE: 1/2"=1'-0"

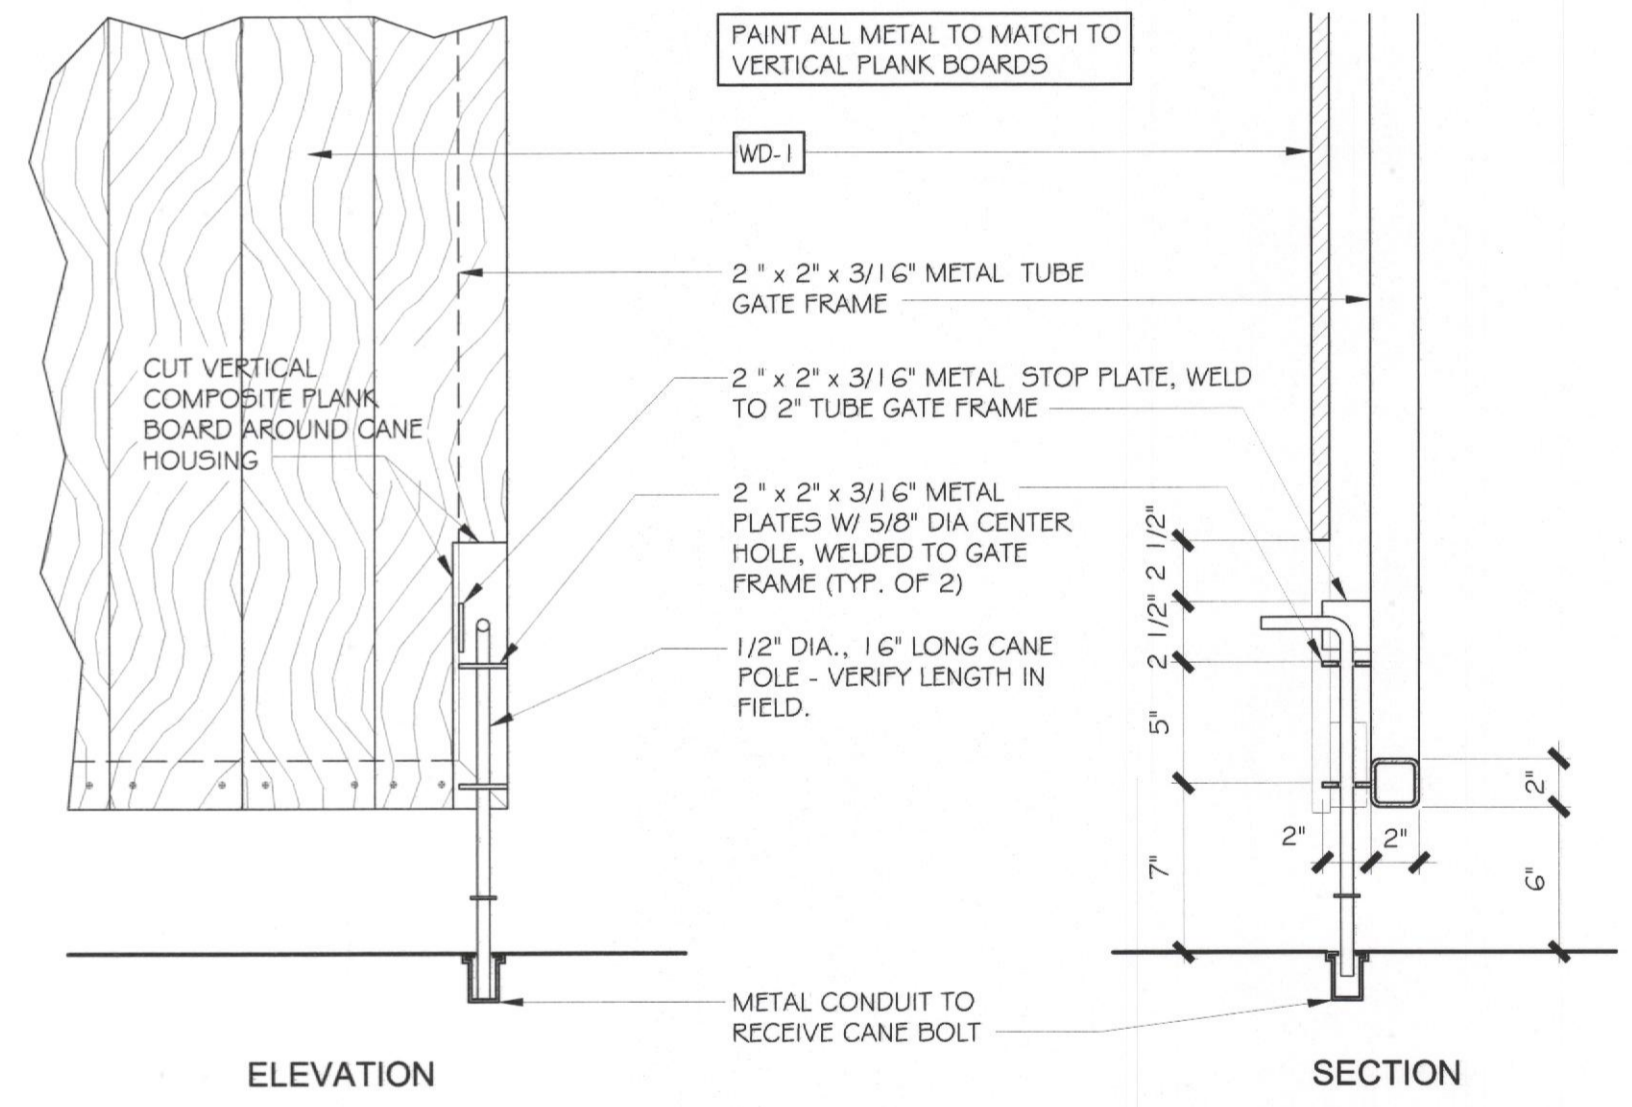


D4 CANE BOLT DETAIL
SCALE: 1-1/2"=1'-0"

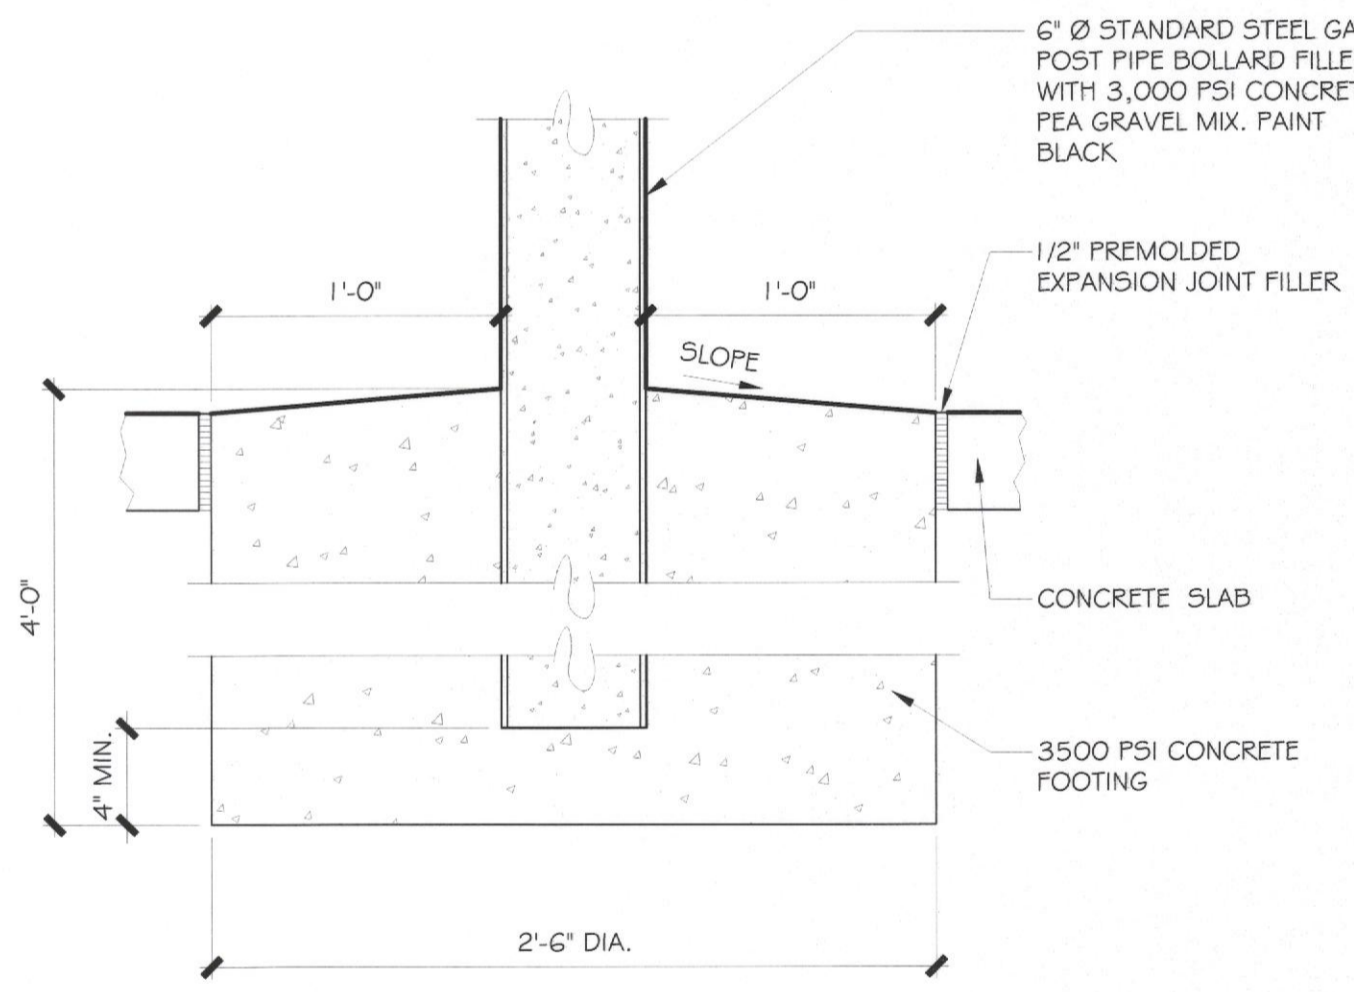


J4 GATE POST DETAIL
SCALE: 1-1/2"=1'-0"

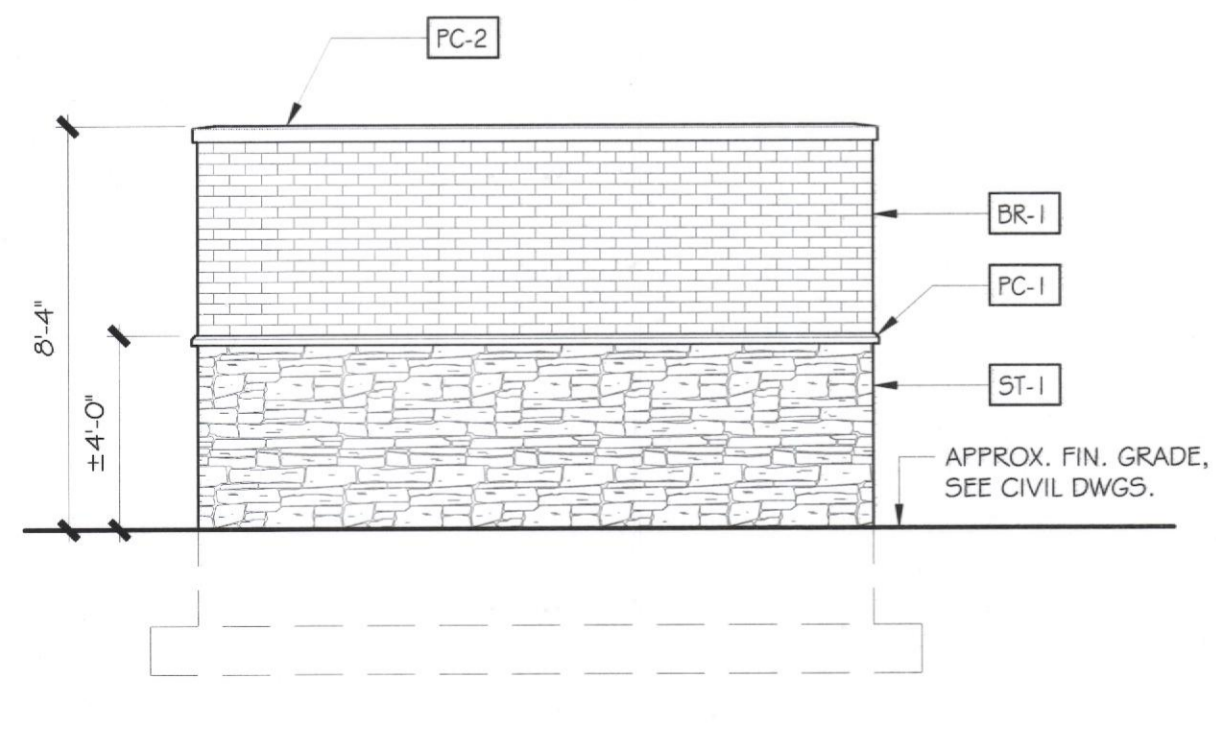


A1 REAR ELEVATION
SCALE: 1/4"=1'-0"

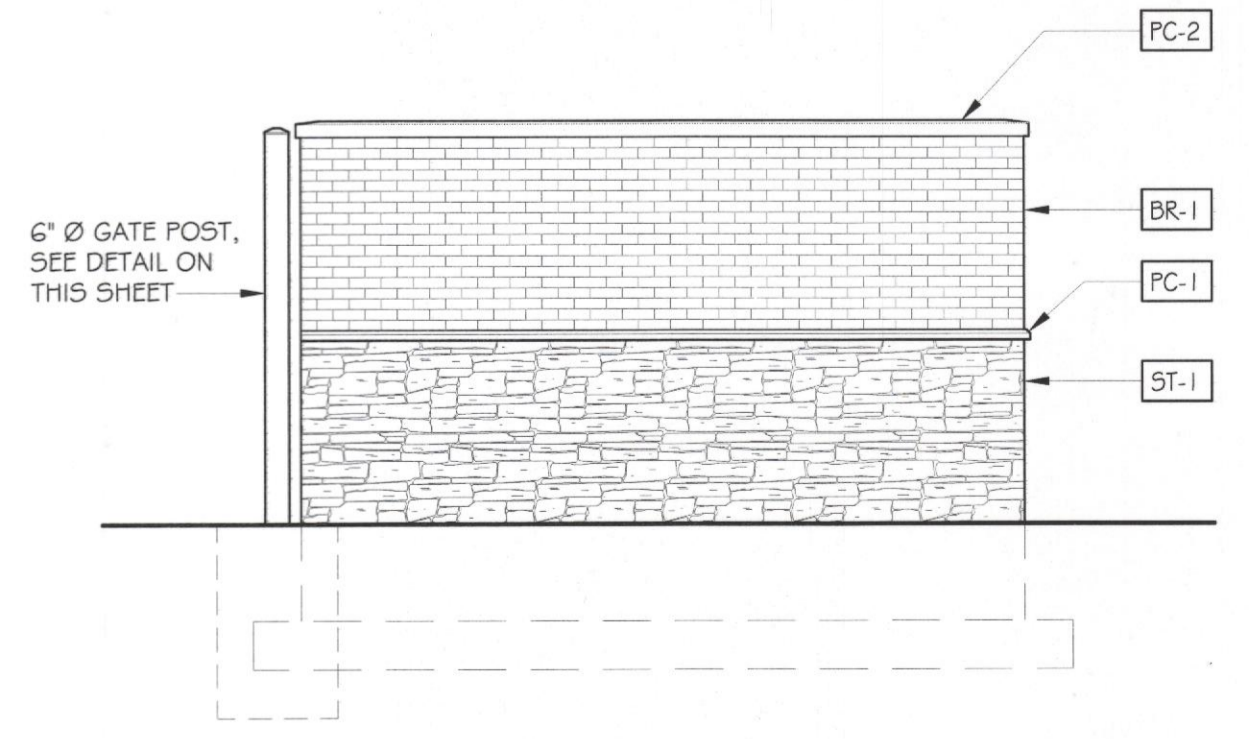

E1 SIDE ELEVATION
SCALE: 1/4"=1'-0"

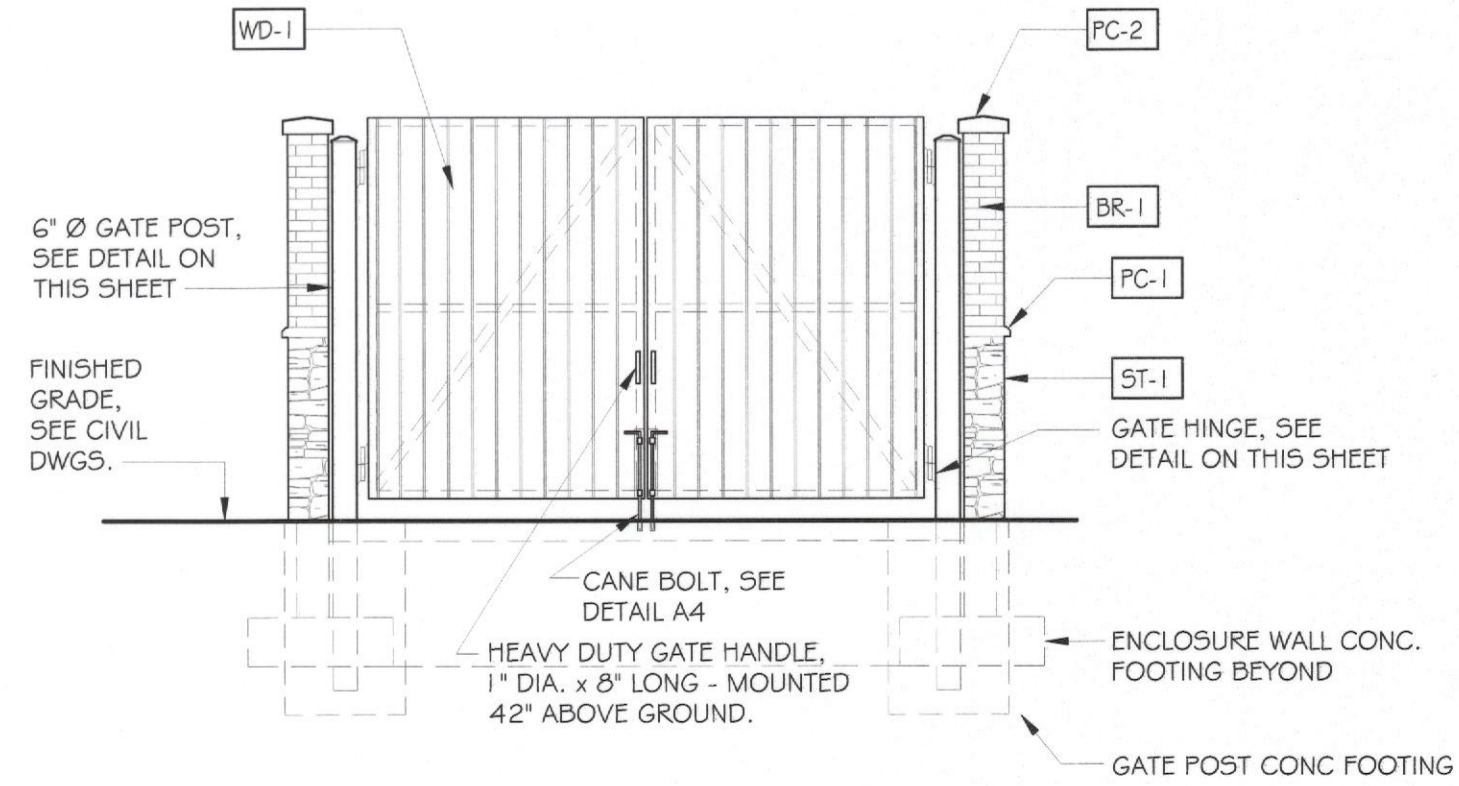

J1 FRONT ELEVATION
SCALE: 1/4"=1'-0"

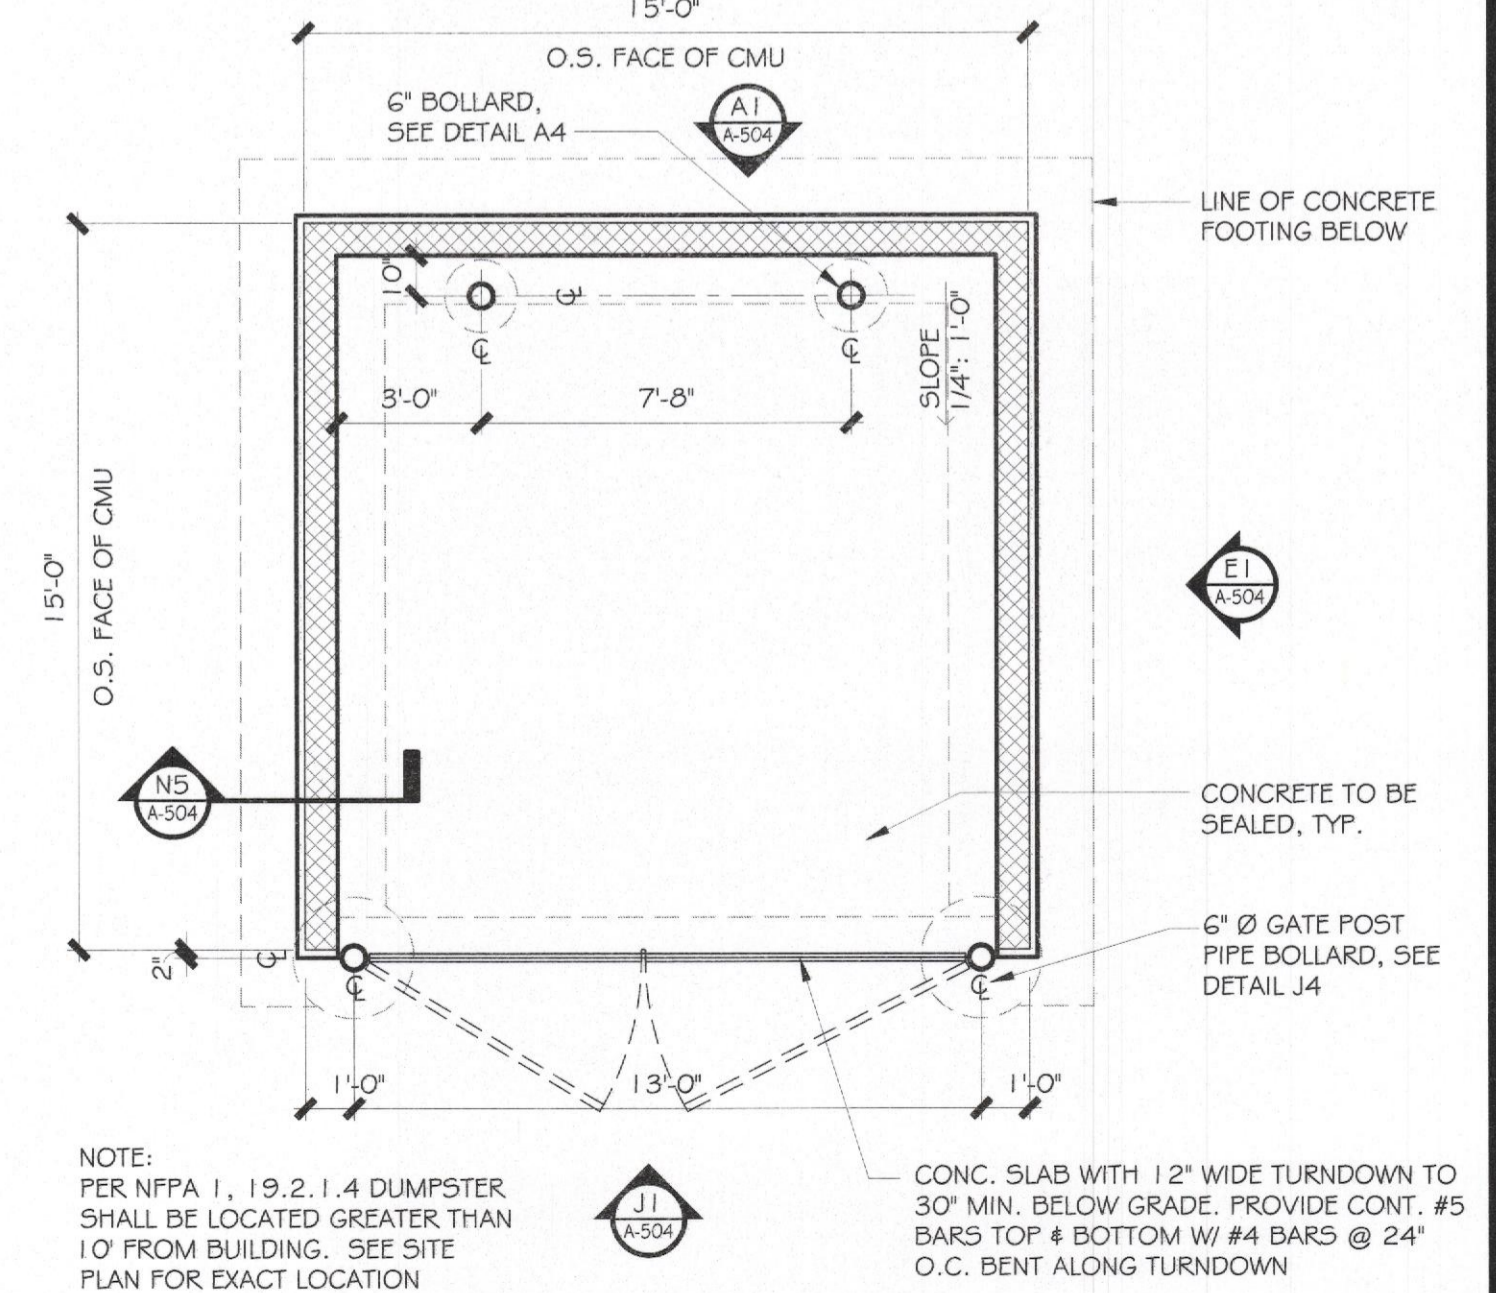

N1 DUMPSTER ENCLOSURE PLAN
SCALE: 1/4"=1'-0"

| REV. # | ISSUE/DESCRIPTION | DATE |
|--------|-------------------|------|
| | | |
| | | |
| | | |
| | | |
| | | |

SHEET TITLE:
SITE DETAILS

| | |
|---------------------------------------|--|
| DRAWING DATE: 01 APRIL 2017 | REVIEWED BY: SDL |
| DRAWN BY: STAFF | PROJECT #: 15.108 |
| SHEET #: AS-101 | FILE NAME: 15.108 AS-101.dwg |