



CEILING LEGEND		
SYMBOL	TYPE	DESCRIPTION
	A	2X2 LAY-IN LIGHT FIXTURE CREE AR22
	TA-2	2X4 LAY-IN LIGHT FIXTURE CREE AR24
	P	CORD MOUNT PENDANT LIGHT FIXTURE
	P2	PENDANT LIGHT FIXTURE
	DA-1	DOWN LIGHT
	DA-2	DOWN LIGHT
	LA-1	4' LED WET LIGHT
	LA-2	WALL MOUNTED LIGHT
		GYPSUM BOARD CEILING
		2X2 CEILING GRID PATTERN (2X4 SCORED TILES)
		2X2 CEILING GRID PATTERN (VINYL FACED TILE)
		STAINLESS STEEL
		WOOD LAMINATE

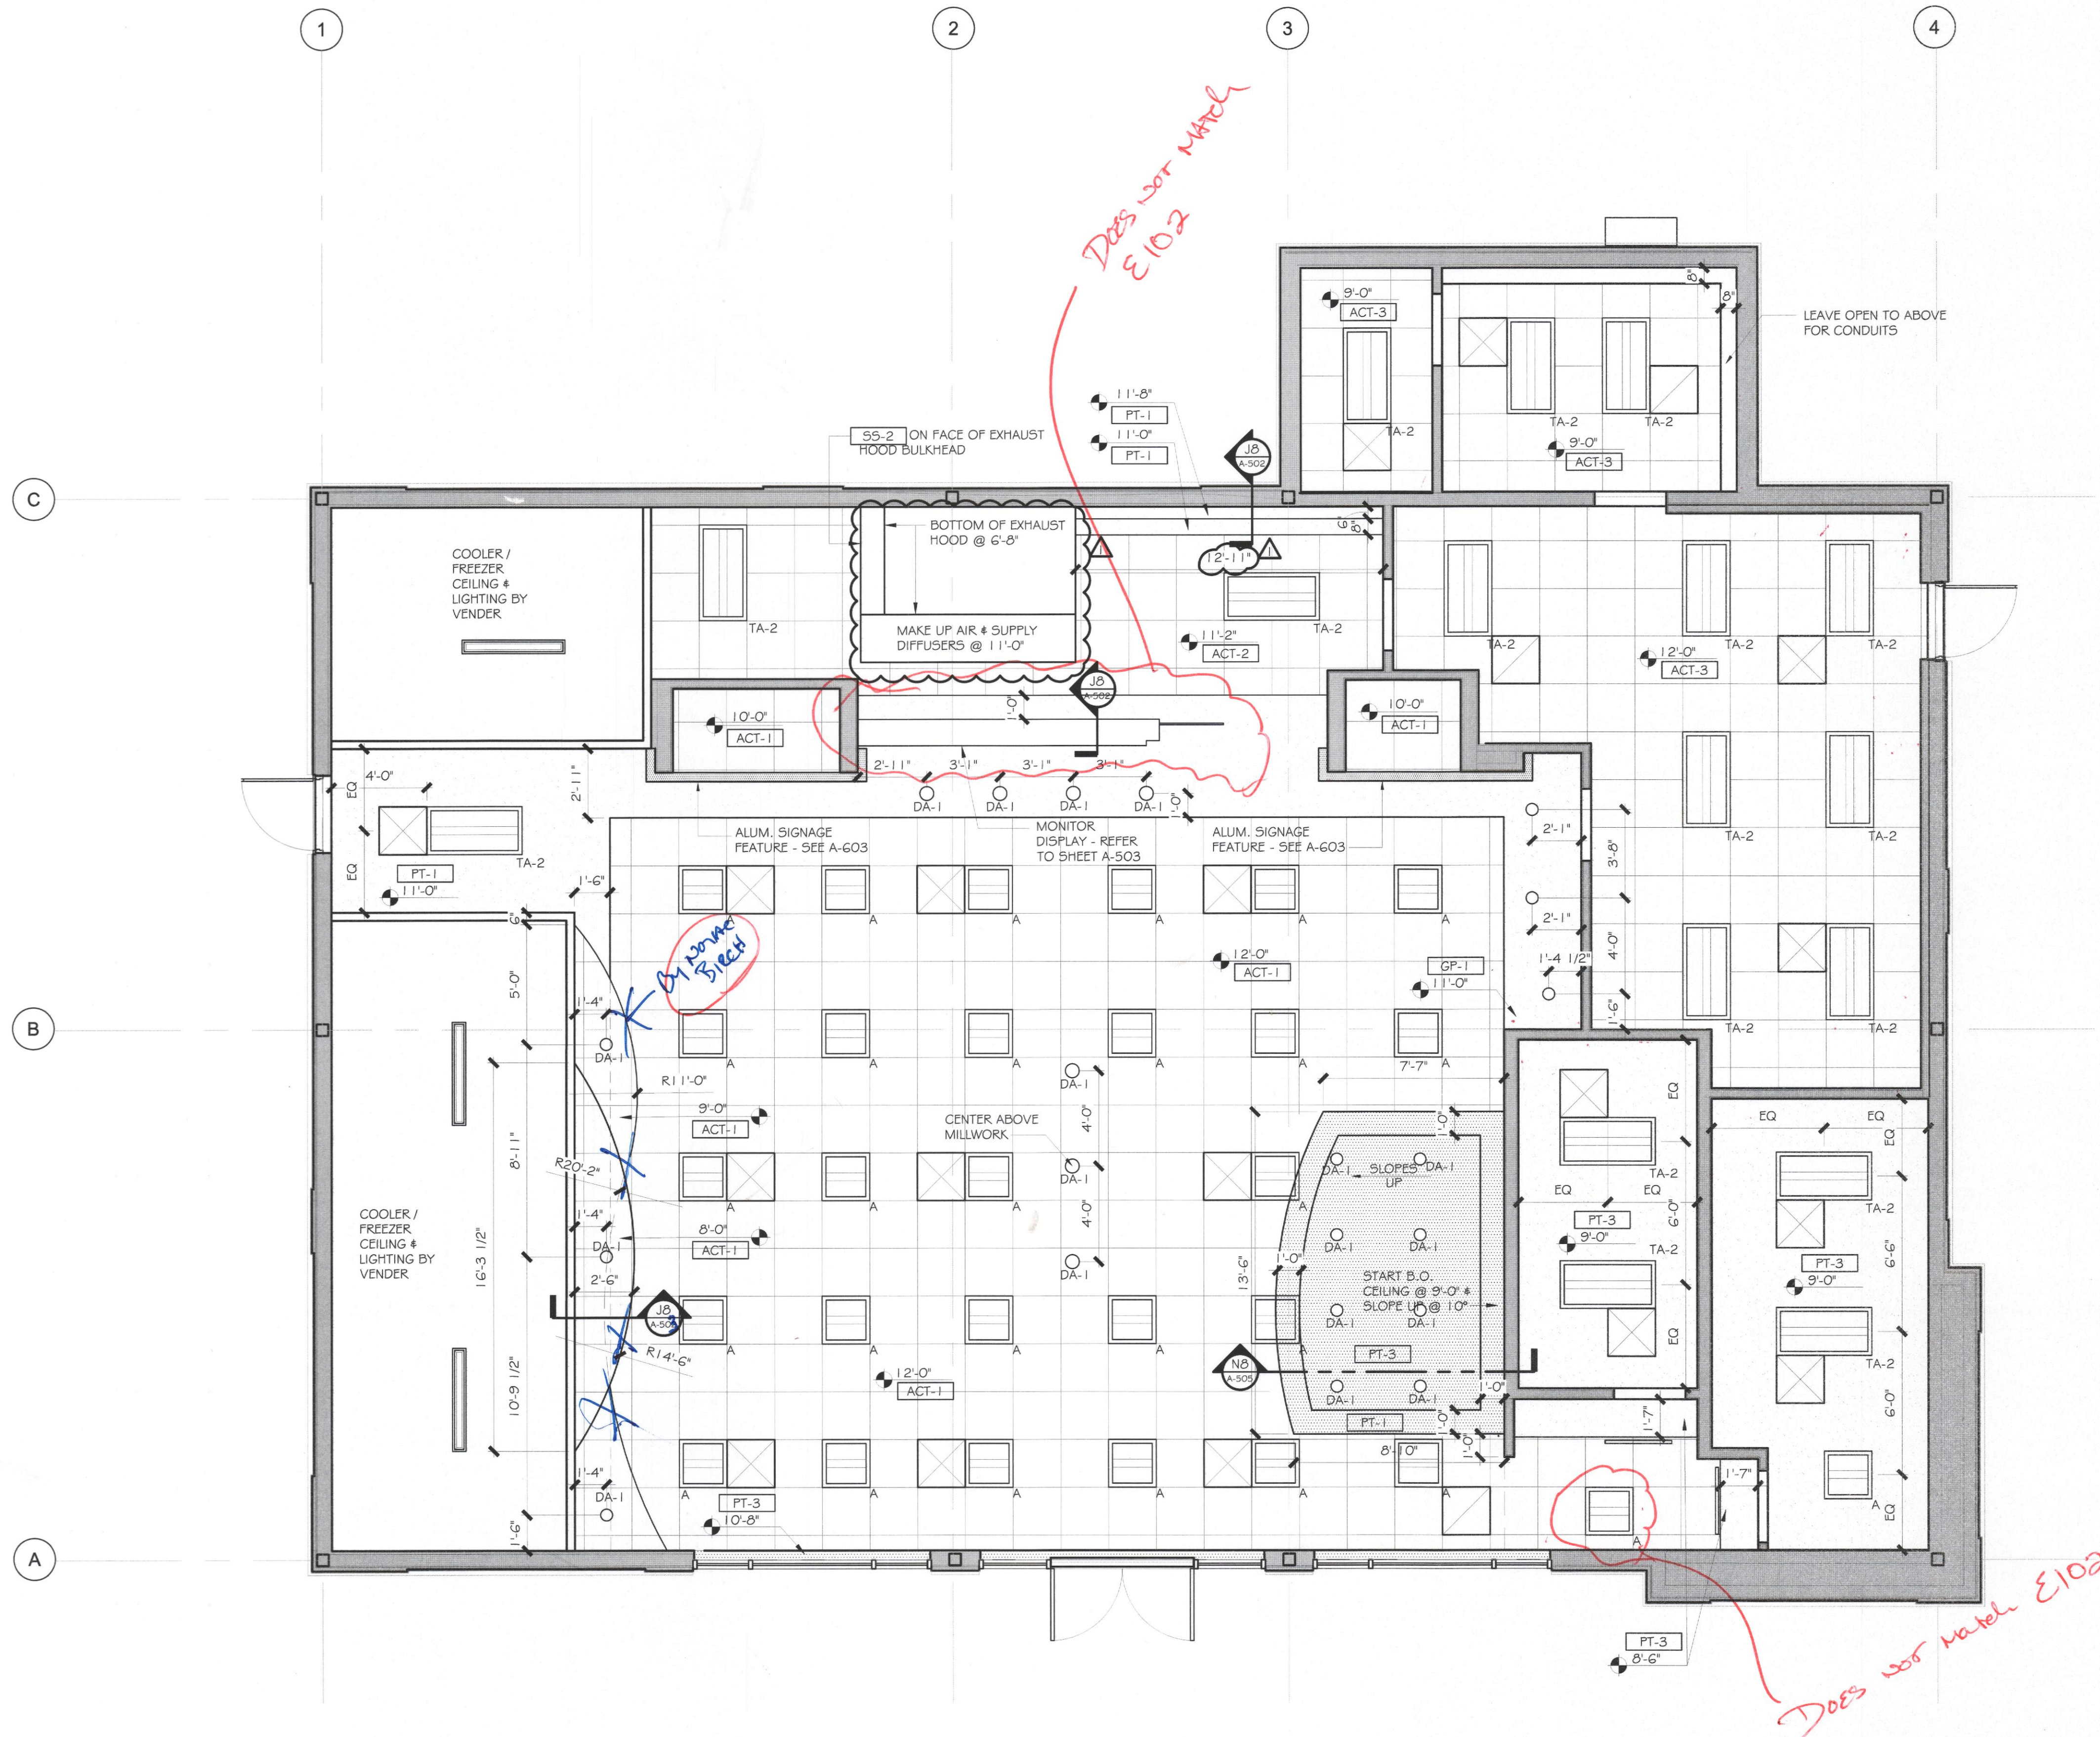

**D1 REFLECTED CEILING PLAN**  
SCALE: 1/4" = 1'-0"

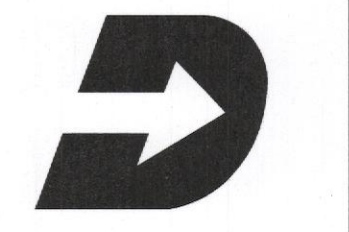

REV #	ISSUE / DESCRIPTION	DATE
1	OWNER COMMENTS	5/9/2017

SHEET TITLE:  
**REFLECTED CEILING PLAN**

DRAWING DATE: <b>01 APRIL 2017</b>	REVIEWED BY: <b>SDL</b>
DRAWN BY: <b>STAFF</b>	PROJECT #: <b>15.108</b>
	SHEET #

**A-102**