



**GENERAL NOTES**

1. ALL EXTERIOR SIGNS ARE PROVIDED AND INSTALLED BY TENANT'S SIGN CONTRACTOR. ALL ELECTRICAL CONNECTIONS ARE BY ELECTRICAL CONTRACTOR. REFER TO ELECTRICAL DRAWINGS FOR ADDITIONAL INFORMATION.
2. REFER TO MANUFACTURER'S INSTALLATION INSTRUCTIONS FOR ALL EXTERIOR FINISHES.
3. COLORS NOT INDICATED SHALL BE SELECTED BY OWNER FROM MANUFACTURER'S FULL RANGE.
4. ALL EXPOSED EXTERIOR STEEL TO BE GALVANIZED AND PREPPED TO RECEIVE PAINT.


EXTERIOR FINISH SCHEDULE					
NO.	DESCRIPTION	MFR.	MODEL #	COLOR	REMARKS
AW-1	FABRIC AWNINGS	--	--	--	COLOR AND GRAPHIC DESIGN TO BE DETERMINED
BR-1	THIN BRICK	MCNEAR BRICK & BLOCK	SANDMOLD SERIES, MODULAR	GENOVA	MORTAR: WORKRITE #2223 TYPE 'S' MASONRY CEMENT.
MT-1	METAL DOWN SPOUTS & SCUPPERS	ENGLERT		TO MATCH PT-1	
MT-2	METAL COPING	ENGLERT		COLONIAL RED	
MT-3	METAL COPING	ENGLERT		BONE WHITE	
PC-1	PRECAST WATERTABLE	ELDORADO STONE	SPLIT EDGE WAINSCOT SILL	WHITE CLOUD	
PC-2	PRECAST WALL CAP	ELDORADO STONE	SPLIT EDGE WALL CAP	WHITE CLOUD	
PT-1	THOROSEAL WATERPROOF PAINT	THORO PRODUCTS		COLOR TO MATCH PC-1	
PT-2	EXTERIOR DOOR & FRAME	SHERWIN WILLIAMS		G096 JUTE BROWN	
SD-1	FIBER CEMENT PANELS	NICHIHA	VINTAGE WOOD	<i>BARK ASH GRAY 1-31-18 PER TIM</i>	
ST-1	PRECAST STONE	ELDORADO	PRECAST STACKED STONE	NANTUCKET	

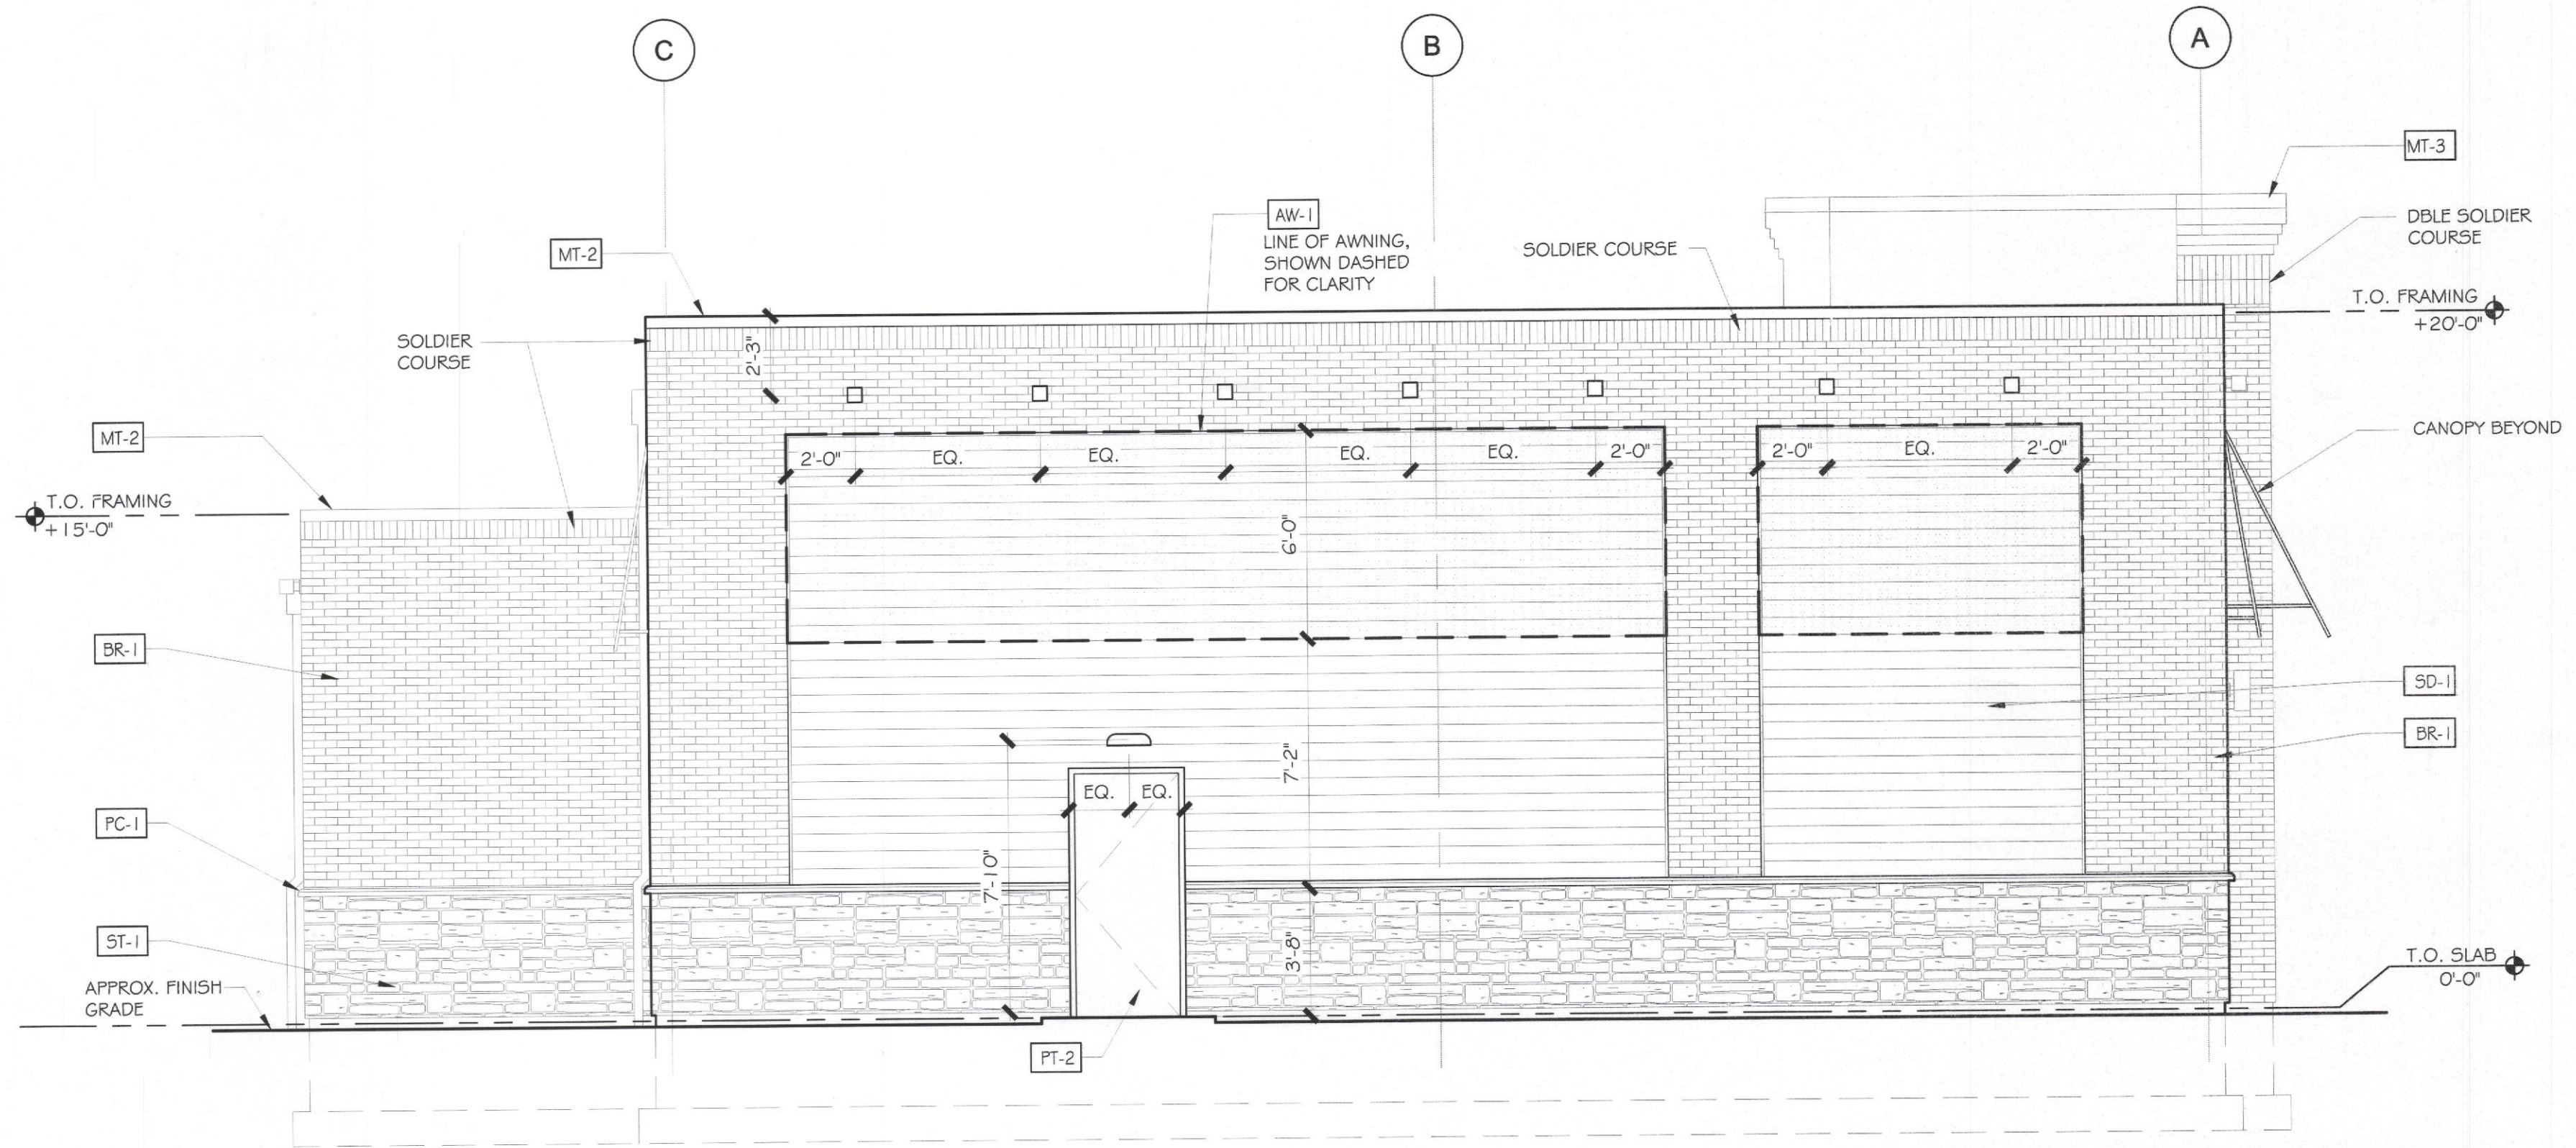

**G7 SOUTH ELEVATION**  
SCALE: 1/4" = 1'-0"

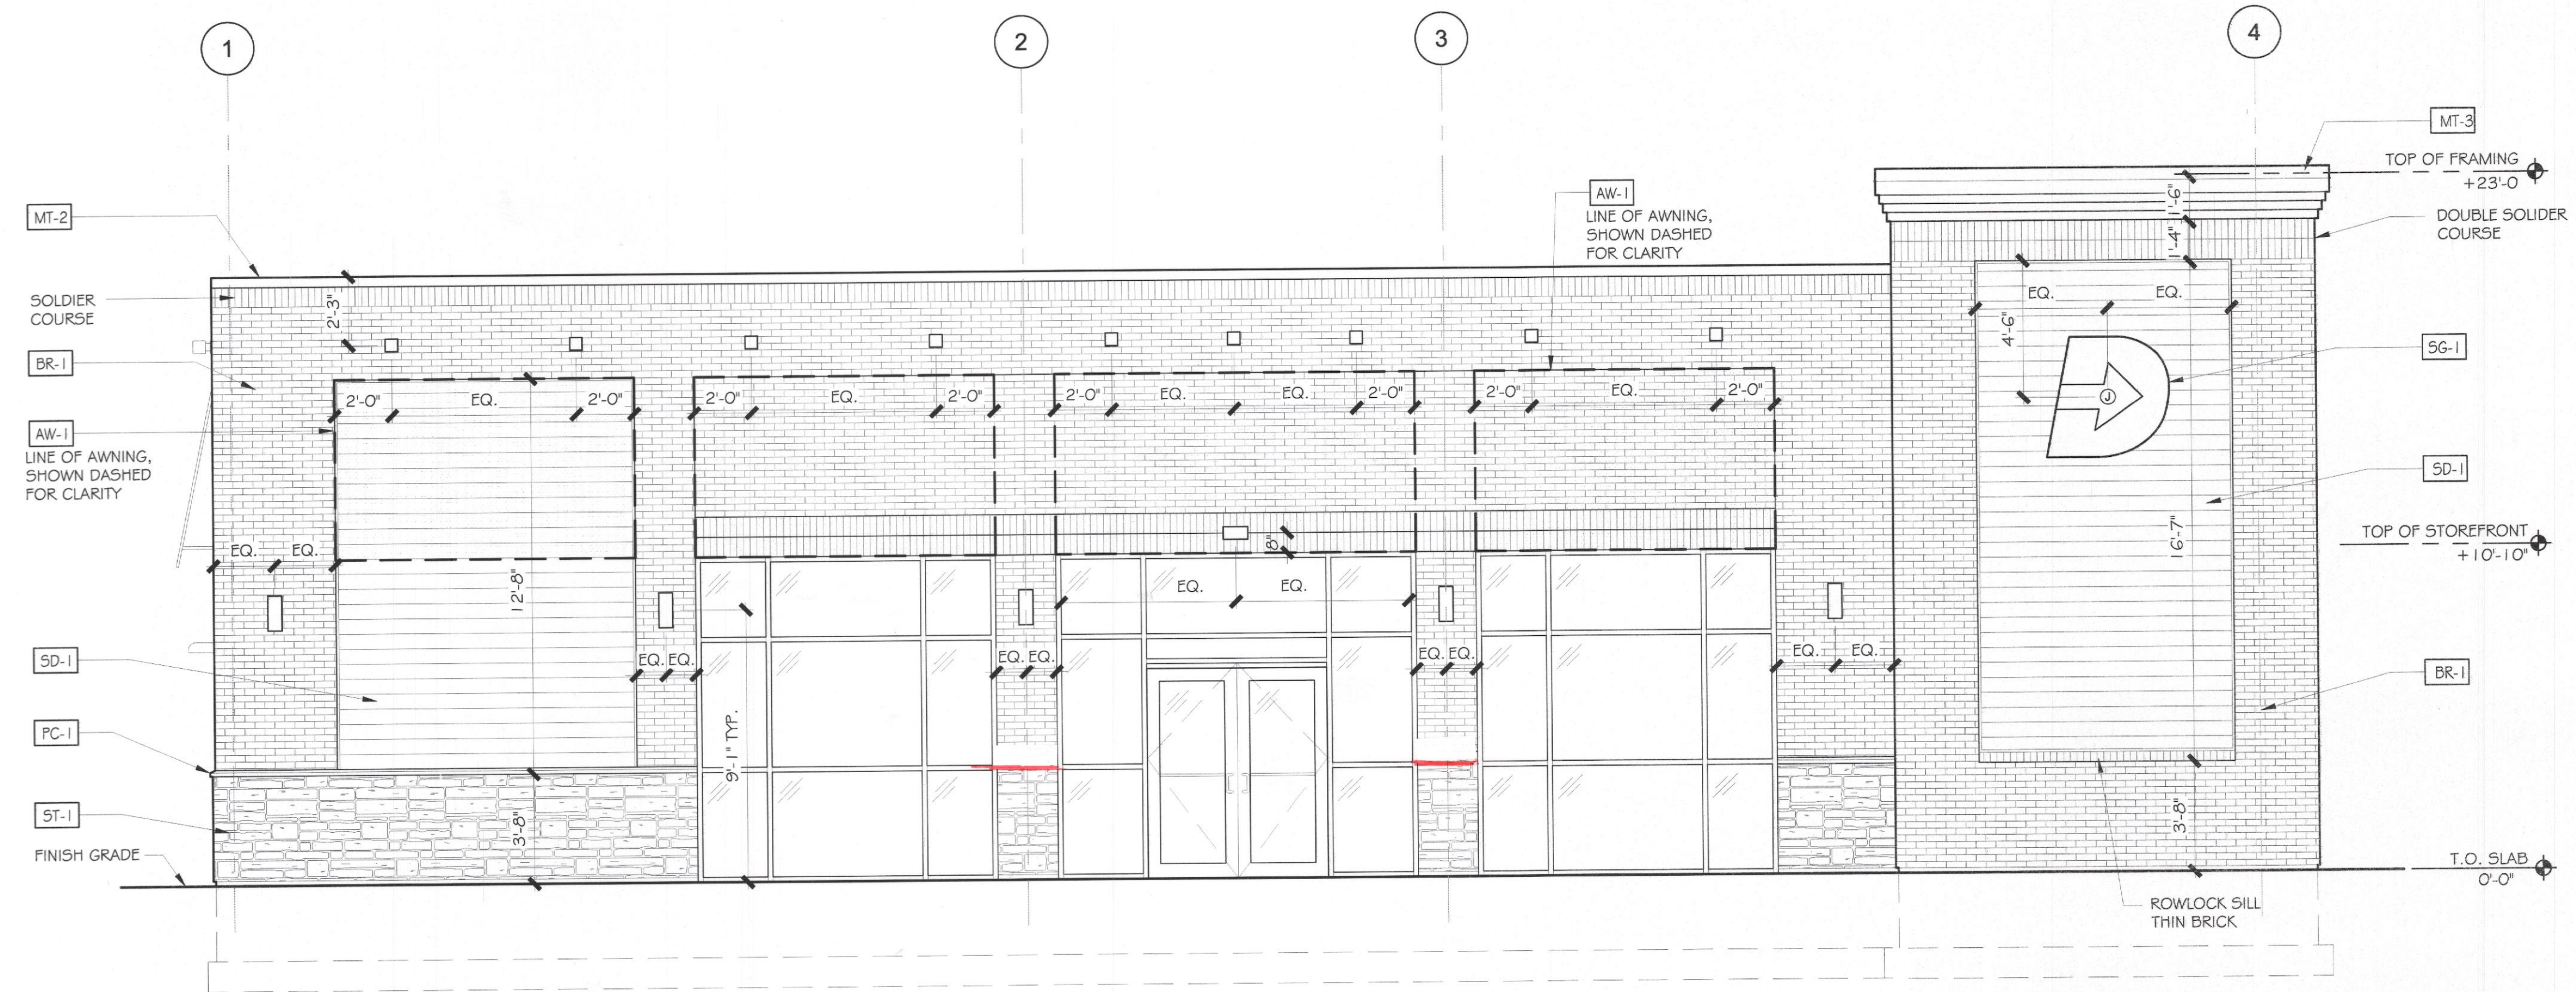

**F1 EAST ELEVATION**  
SCALE: 1/4" = 1'-0"

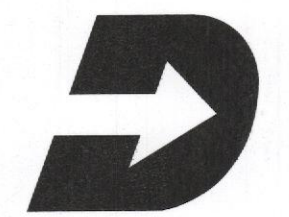

REV. #	ISSUE / DESCRIPTION	DATE

SHEET TITLE:  
**EXTERIOR ELEVATIONS**

DRAWING DATE:  
**01 APRIL 2017**

DRAWN BY:  
**STAFF**

REVIEWED BY:  
**SDL**

PROJECT #  
**15.108**

SHEET #  
**A-201**

FILE NAME:  
**15.108 -A-201.dwg**