

CD SET - 12/14/2012
 NOT FOR CONSTRUCTION

Issue	Date & Issue Description	By	Check
Issue # 1:	05/16/2012 : 100% SD		
Issue # 2:	08/24/2012 : 30% DD		
Issue # 3:	09/14/2012 : 50% DD		
Issue # 4:	10/12/2012 : 100% CD		
Issue # 5:	12/14/2012 : 50% CD / GMP		

Seal/Signature

Project Name
 RIVER OAKS DISTRICT


Project Number
 02.7325.000

Description
 FLOOR PLAN LEVEL 3

Scale (When Printed at 36" x 48")
 1/8" = 1'-0"

BLDG ID / SHEET
G A02.03

© 2012 Gensler

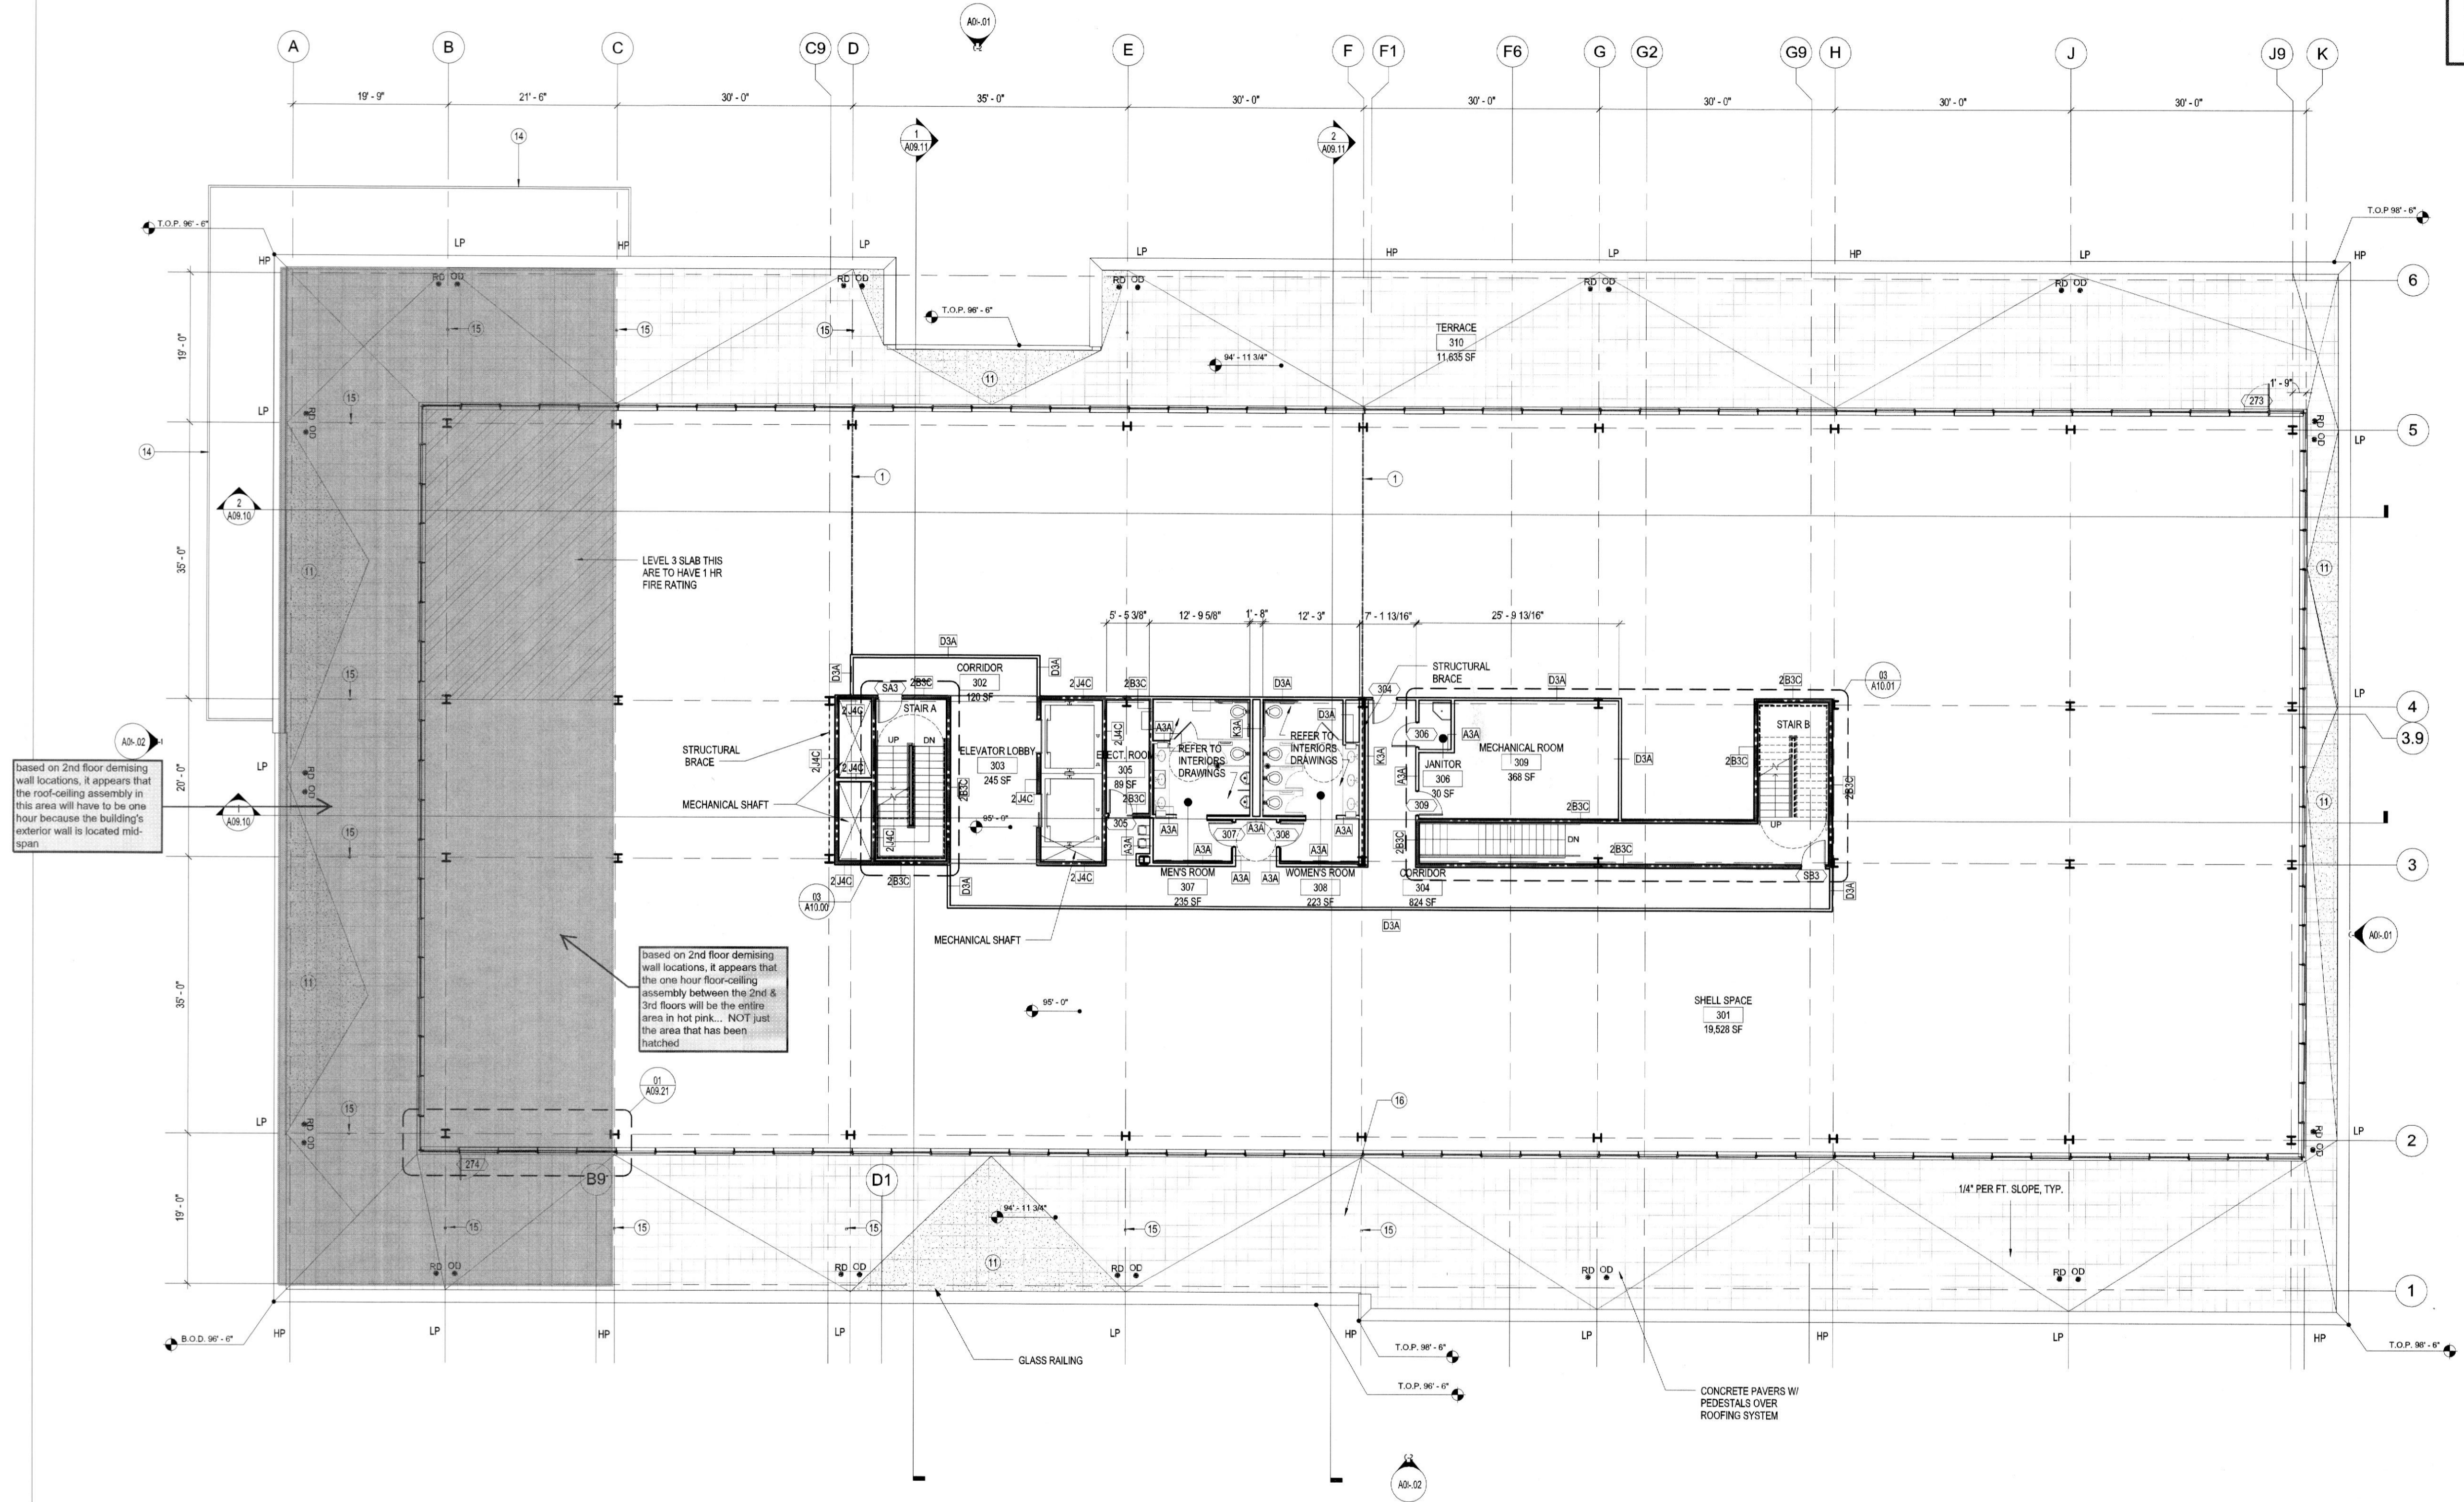

FLOOR PLAN LEVEL 3
 SCALE: 1/8" = 1'-0"

01

- SHEET NOTES**
- 1 FUTURE DEMISING WALL N.I.C.
 - 2 CAGED ROOF ACCESS LADDER PTD STEEL
 - 3 ELECTRICAL GUTTER, RE ELECTRICAL
 - 4 GAS METERS, RE PLUMBING DRAWINGS
 - 5 WALL ABOVE SHOWN DASHED
 - 6 CANOPY ABOVE SHOWN DASHED
 - 7 NO SLAB THIS AREA SHOWN SHADED
 - 8 RECESSED ALCOVE 1" STUCCO ON METAL LATH AIRBLOCK, ON 5/8" GYP SHEATHING ON 6" METAL STUDS
 - 9 F.R.P. PANEL ON FACE OF GYP. BD. WALL AT PLUMBING ROOM
 - 10 2'-6" X 2'-6" STEEL ROOF ACCESS HATCH
 - 11 TAPERED CRICKETS SHOWN SHADED BELOW PEDESTAL PAVERS
 - 12 T.P.O. WALK PADS
 - 13 STAINLESS STEEL ROOF LADDER
 - 14 CANOPY BELOW
 - 15 ROOF TIE BACK FOR FALL PREVENTION AT GRIDLINES BEHIND LOW PARAPETS (TYP OF 13)

- 16 PEDESTAL PAVERS OVER AMERICAN HYDROTECH W.P. SYSTEM & SLOPING STRUCTURE

- GENERAL NOTES**
- A. RE: ELECTRICAL DRAWINGS FOR QUANTITY AND SIZE OF CONDUITS FROM ELECTRONIC GUTTER TO FUTURE LEASE SPACES.
 - B. EDGE OF PERIMETER GRADE BEAM TO ALIGN WITH FACE OF BUILDING FINISH TYPICALLY. EDGE OF BUILDING SLABS TO ALIGN WITH EXTERIOR FACE OF SHEATHING TYP. AT CURTAINWALL CONDITIONS ONLY. EDGE OF SLAB TO SET BACK 1 1/2" FROM EXTERIOR FACE OF MULLION.
 - C. ALL ROOFS TO HAVE SLOPED STRUCTURE AT 1/4" PER FT.
 - D. NO WALL INSULATION OR GYPSUM BOARD REQUIRED AT EXTERIOR TENANT SPACE WALLS EXCEPT AS SHOWN ON WALL SECTIONS, TYPICALLY AT ROOF CONDITIONS.
 - E. PARTITIONS ARE DIMENSIONED FROM FINISH FACE OF GYP. BD. TO FINISH FACE OF GYP. BD. U.N.O.

- LEGEND**
- A. ALL EXPOSED STEEL TO BE GALVANIZED.
 - G. ALL DIMENSIONS ARE NOMINAL DIMENSIONS TO BUILDING MODULE, U.N.O.
 - H. RE: BUILDING ELEVATIONS FOR MATERIAL CALLOUTS.

NOTE EVERY SHEET NOTE OR GENERAL NOTE MAY NOT APPEAR ON THIS PAGE