


CD SET - 12/14/2012
 NOT FOR CONSTRUCTION

Issue	Date & Issue Description	By	Check
Issue # 1:	05/16/2012 : 100% SD		
Issue # 2:	09/24/2012 : 30% DD		
Issue # 3:	09/14/2012 : 60% DD		
Issue # 4:	10/12/2012 : 100% DD		
Issue # 5:	12/14/2012 : 50% CD / GMP		

Seal/Signature

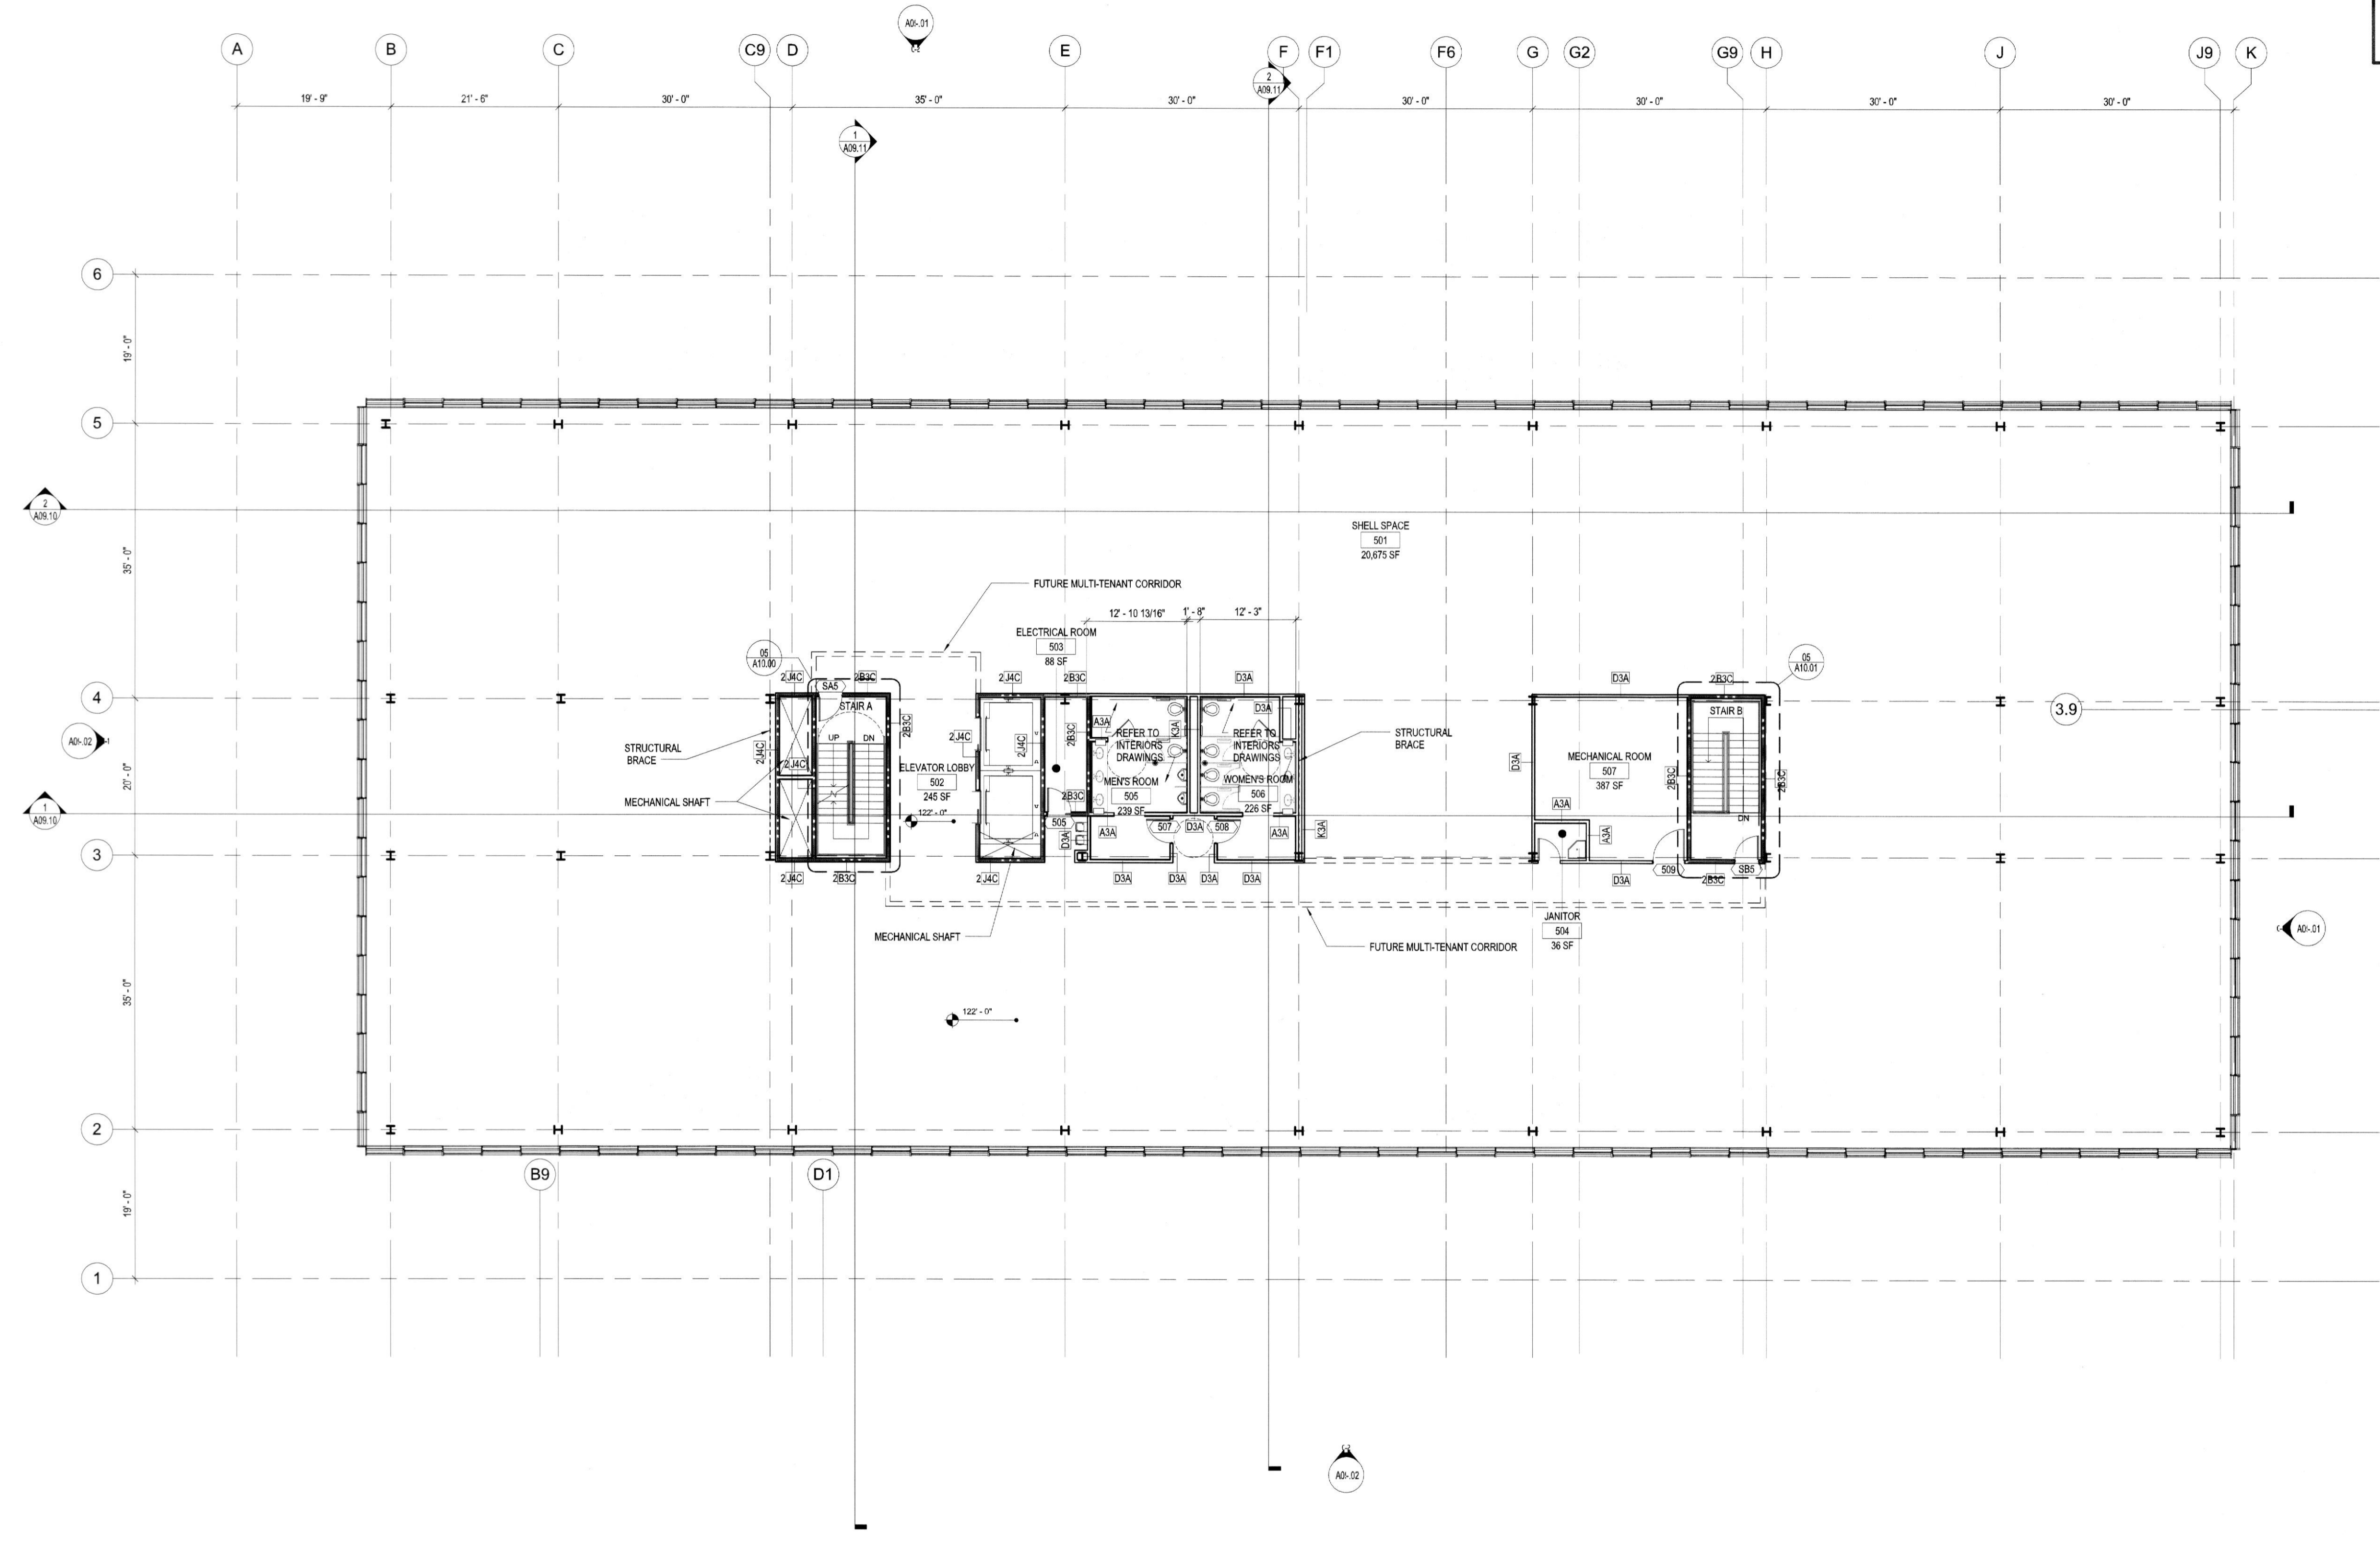

FLOOR PLAN LEVEL 5
 SCALE: 1/8" = 1'-0"

- SHEET NOTES**
- 1 FUTURE DEMISING WALL N.I.C.
 - 2 CAGED ROOF ACCESS LADDER PTD STEEL
 - 3 ELECTRICAL GUTTER, RE: ELECTRICAL
 - 4 GAS METERS, RE: PLUMBING DRAWINGS
 - 5 WALL ABOVE SHOWN DASHED
 - 6 CANOPY ABOVE SHOWN SHADED
 - 7 NO SLAB THIS AREA SHOWN SHADED
 - 8 RECESSED ALCOVE 1" STUCCO ON METAL LATH AIRBLOCK, ON 5/8" GYP SHEATHING ON 6" METAL STUDS
 - 9 F.R.P. PANEL ON FACE OF GYP. BD. WALL AT PLUMBING ROOM

- GENERAL NOTES**
- F. ALL EXPOSED STEEL TO BE GALVANIZED.
 - G. ALL DIMENSIONS ARE NOMINAL DIMENSIONS TO BUILDING MODULE, U.N.O.
 - H. RE: BUILDING ELEVATIONS FOR MATERIAL CALLOUTS.

- LEGEND**
- A. RE: ELECTRICAL DRAWINGS FOR QUANTITY AND SIZE OF CONDUITS FROM ELECTRONIC GUTTER TO FUTURE LEASE SPACES.
 - B. EDGE OF PERIMETER GRADE BEAM TO ALIGN WITH FACE OF BUILDING FINISH TYPICALLY. EDGE OF BUILDING SLABS TO ALIGN WITH EXTERIOR FACE OF SHEATHING TYP. AT CURTAINWALL CONDITIONS ONLY, EDGE OF SLAB TO SET BACK 1 1/2" FROM EXTERIOR FACE OF MULLION.
 - C. ALL ROOFS TO HAVE SLOPED STRUCTURE AT 1/4" PER FT.
 - D. NO WALL INSULATION OR GYPSUM BOARD REQUIRED AT EXTERIOR TENANT SPACE WALLS EXCEPT AS SHOWN ON WALL SECTIONS, TYPICALLY AT ROOF CONDITIONS.
 - E. PARTITIONS ARE DIMENSIONED FROM FINISH FACE OF GYP. BD. TO FINISH FACE OF GYP. BD. U.N.O.

NOTE: EVERY SHEET NOTE OR GENERAL NOTE MAY NOT APPEAR ON THIS PAGE

01

Project Name
 RIVER OAKS DISTRICT

Project Number
 02.7325.000

Description
 FLOOR PLAN LEVEL 5

Scale (When Printed at 35" x 45")
 1/8" = 1'-0"

BLDG ID SHEET
G A02.05

© 2012 Gensler