



5 WALL SECTIONS
Scale: 1 1/2" = 1'-0"

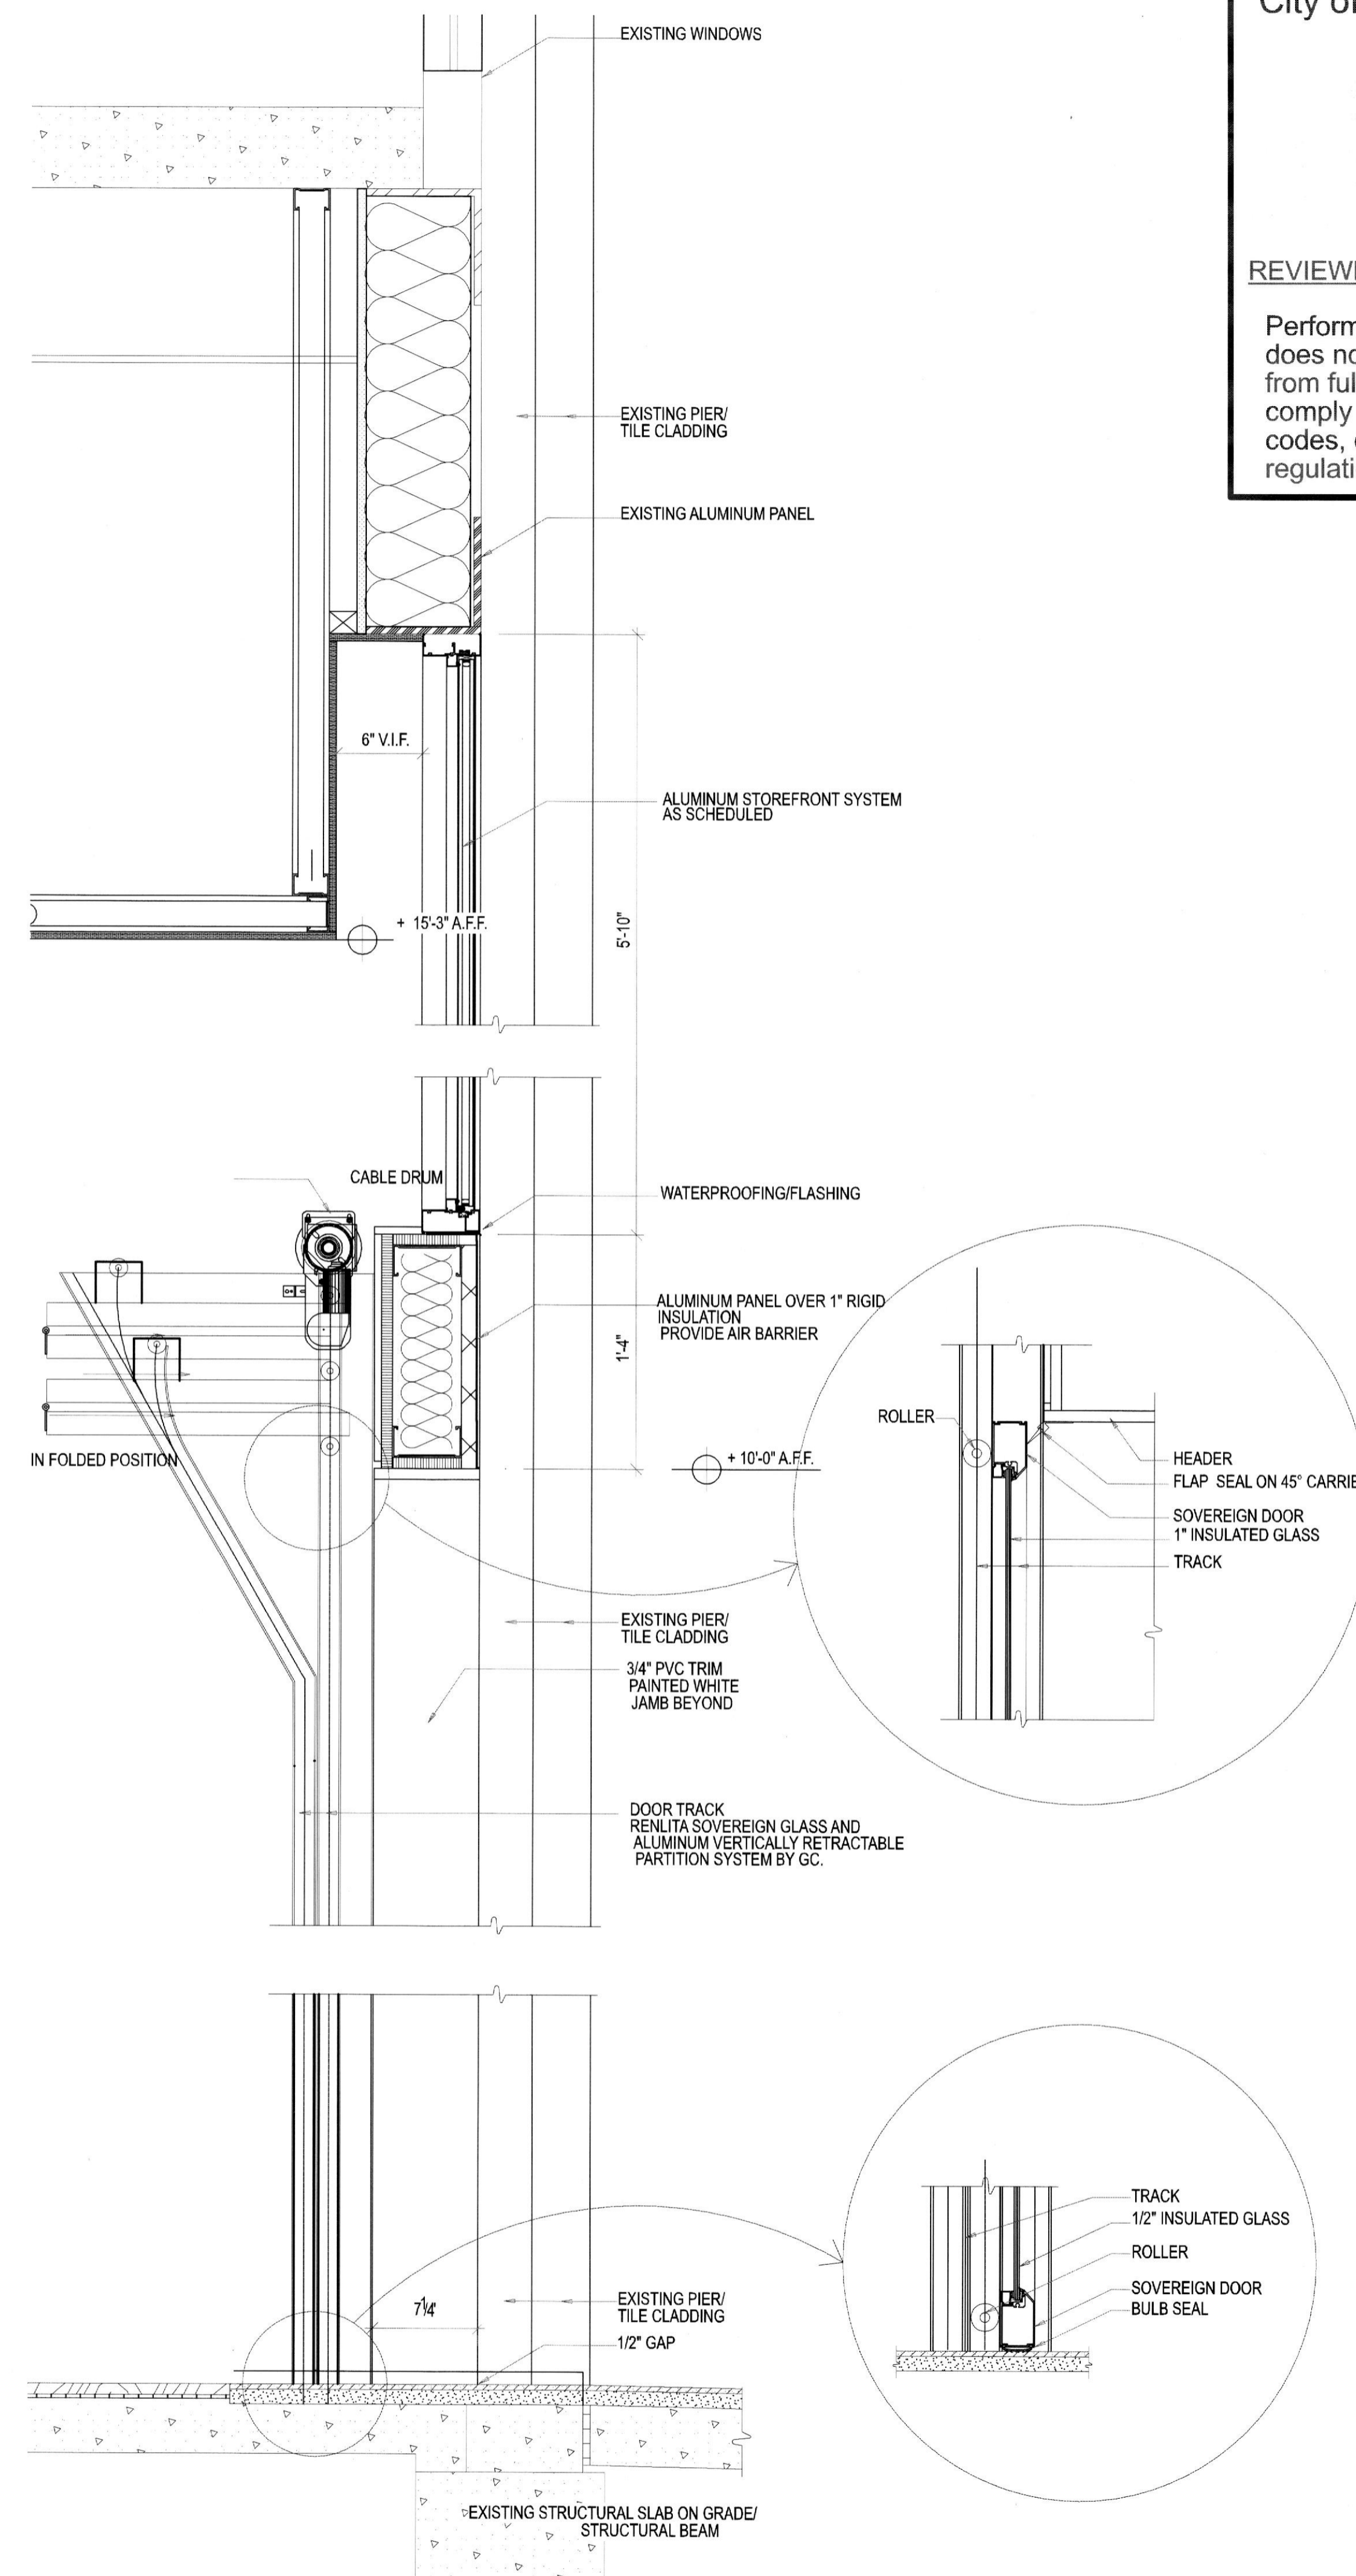

4 WALL SECTION
Scale: 1 1/2" = 1'-0"

City of Houston Texas

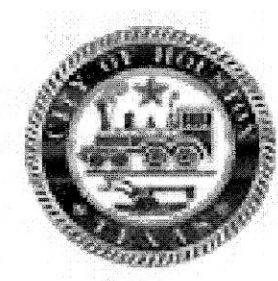

18076069

REVIEWED FOR COMPLIANCE

Performance of this review does not relieve the applicant from full responsibility to comply with all applicable codes, ordinances and regulations 10/29/18

ARCHITECT
HapstakDemetriou +
2715 M Street, NW Suite 4
Washington, DC 20007
202.333.9038
www.hd-ad.com
info@hd-ad.com
ARCHITECTURE | DESIGN

INTERIOR DESIGNER
Patrick Sutton
1000 Light St.
Baltimore, MD 21230
410-783-1500

CLIENT
Alexanader Smith
(410) 241-1224
afsmith11@gmail.com

STRUCTURAL ENGINEER
BEI Structural Engineers
3930 Pender Dr. Suite175
Fairfax, VA 22030


MEP ENGINEER
J.B. Wyble and Associates, P.A.
7950 Norfolk Ave. , Bethesda, MD
301-654-1410

FOOD SERVICE CONSULTANT
JLA Corp
13031 US Highway
19N, Clearwater, FL 33764
727-470-7862

PROJECT NO. 17054

LOCH BAR HOUSTON

4444 WESTHEIMER RD
HOUSTON, TX 77027
SUITE 110



I CERTIFY THAT THESE DOCUMENTS WERE PREPARED OR APPROVED BY ME, AND THAT I AM A DULY LICENSED ARCHITECT UNDER THE LAWS OF TEXAS
LICENSE NO. 26750 EXPIRATION DATE: 8/31/2018

REV	DATE	ISSUED FOR
	6/20/18	PERMIT SET

DETAILS

ID8-2.1

PRINTED: 6/21/18
© HapstakDemetriou+, pllc 2018