

### ELEVATION NOTES

ALL CURTAIN WALL MULLIONS AT SOUTHWEST ADDITION TO HAVE (1-1/2") EXTENDED MULLION COVER, SEE DETAILS  
 STRUCTURAL SEALANT-GLAZED CURTAIN WALL CONDITIONS ARE INDICATED ON EXTERIOR ELEVATIONS  
 CURTAIN WALL EXTENDED MULLION COVERS (4", 6", 8", OR 10") AT SOUTHWEST ADDITION ARE LOCATED ON ONE SIDE OF CLEAR GLAZING. SEE DETAILS FOR ADDITIONAL INFORMATION






**Chiang O'Brien ARCHITECTS**

**PROGRESS PRINT**  
 NOT FOR CONSTRUCTION OR BIDDING

**WARNING:** It is a violation of New York State Law for any person, unless acting under the direction of a licensed Architect, to alter this document in any way. If a document bearing the seal of an Architect is altered, the altering Architect shall affix to such document his seal and the notation "altered by" followed by his signature, the date of such alteration, and a specific description of the alteration.

REVISION # REVISION DATE
 
### CURTAIN WALL LEGEND


-  CLEAR INSULATING GLASS
-  ALUMINUM SHADOWBOX PANEL COLOR 1
-  ALUMINUM SHADOWBOX PANEL COLOR 2
-  ALUMINUM SHADOWBOX PANEL COLOR 3
-  ALUMINUM SHADOWBOX PANEL COLOR 4

50% Construction Documents  
**University Health Services Facility**  
 Cornell University  
 Ithaca, New York

DATE	1 JULY 2014
PROJECT #	1303
BUILDING #	2704
DRAWN BY	RV
SCALE	As indicated

SOUTHWEST ADDITION EXTERIOR ELEVATIONS

**A223**

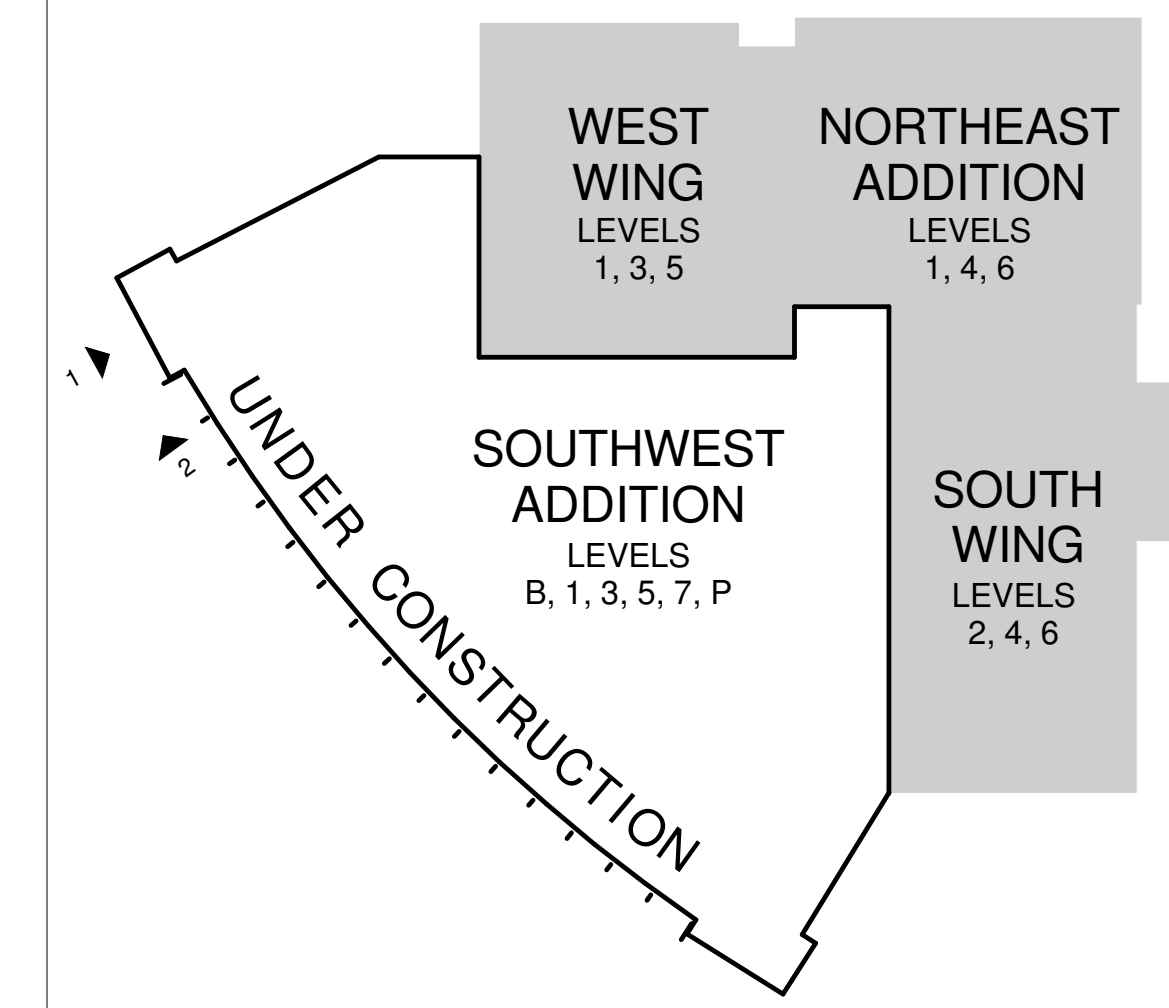

PENTHOUSE ROOF  
 818'-6"

PENTHOUSE  
 805'-6"

PENTHOUSE  
 805'-6"

LEVEL 7  
 792'-6"

LEVEL 5  
 779'-6"

LEVEL 3  
 769'-0"

LEVEL 1  
 754'-6"

LEVEL 1  
 754'-6"

1 SOUTHWEST ADDITION STAIR 4 WEST EXTERIOR ELEVATION  
 1/4" = 1'-0"

2 SOUTHWEST ADDITION STAIR 4 SOUTH EXTERIOR ELEVATION  
 1/4" = 1'-0"