


1 2 3 4 5 6 7 8 9 10 11 12

I
H
G
F
E
D
C
B
A

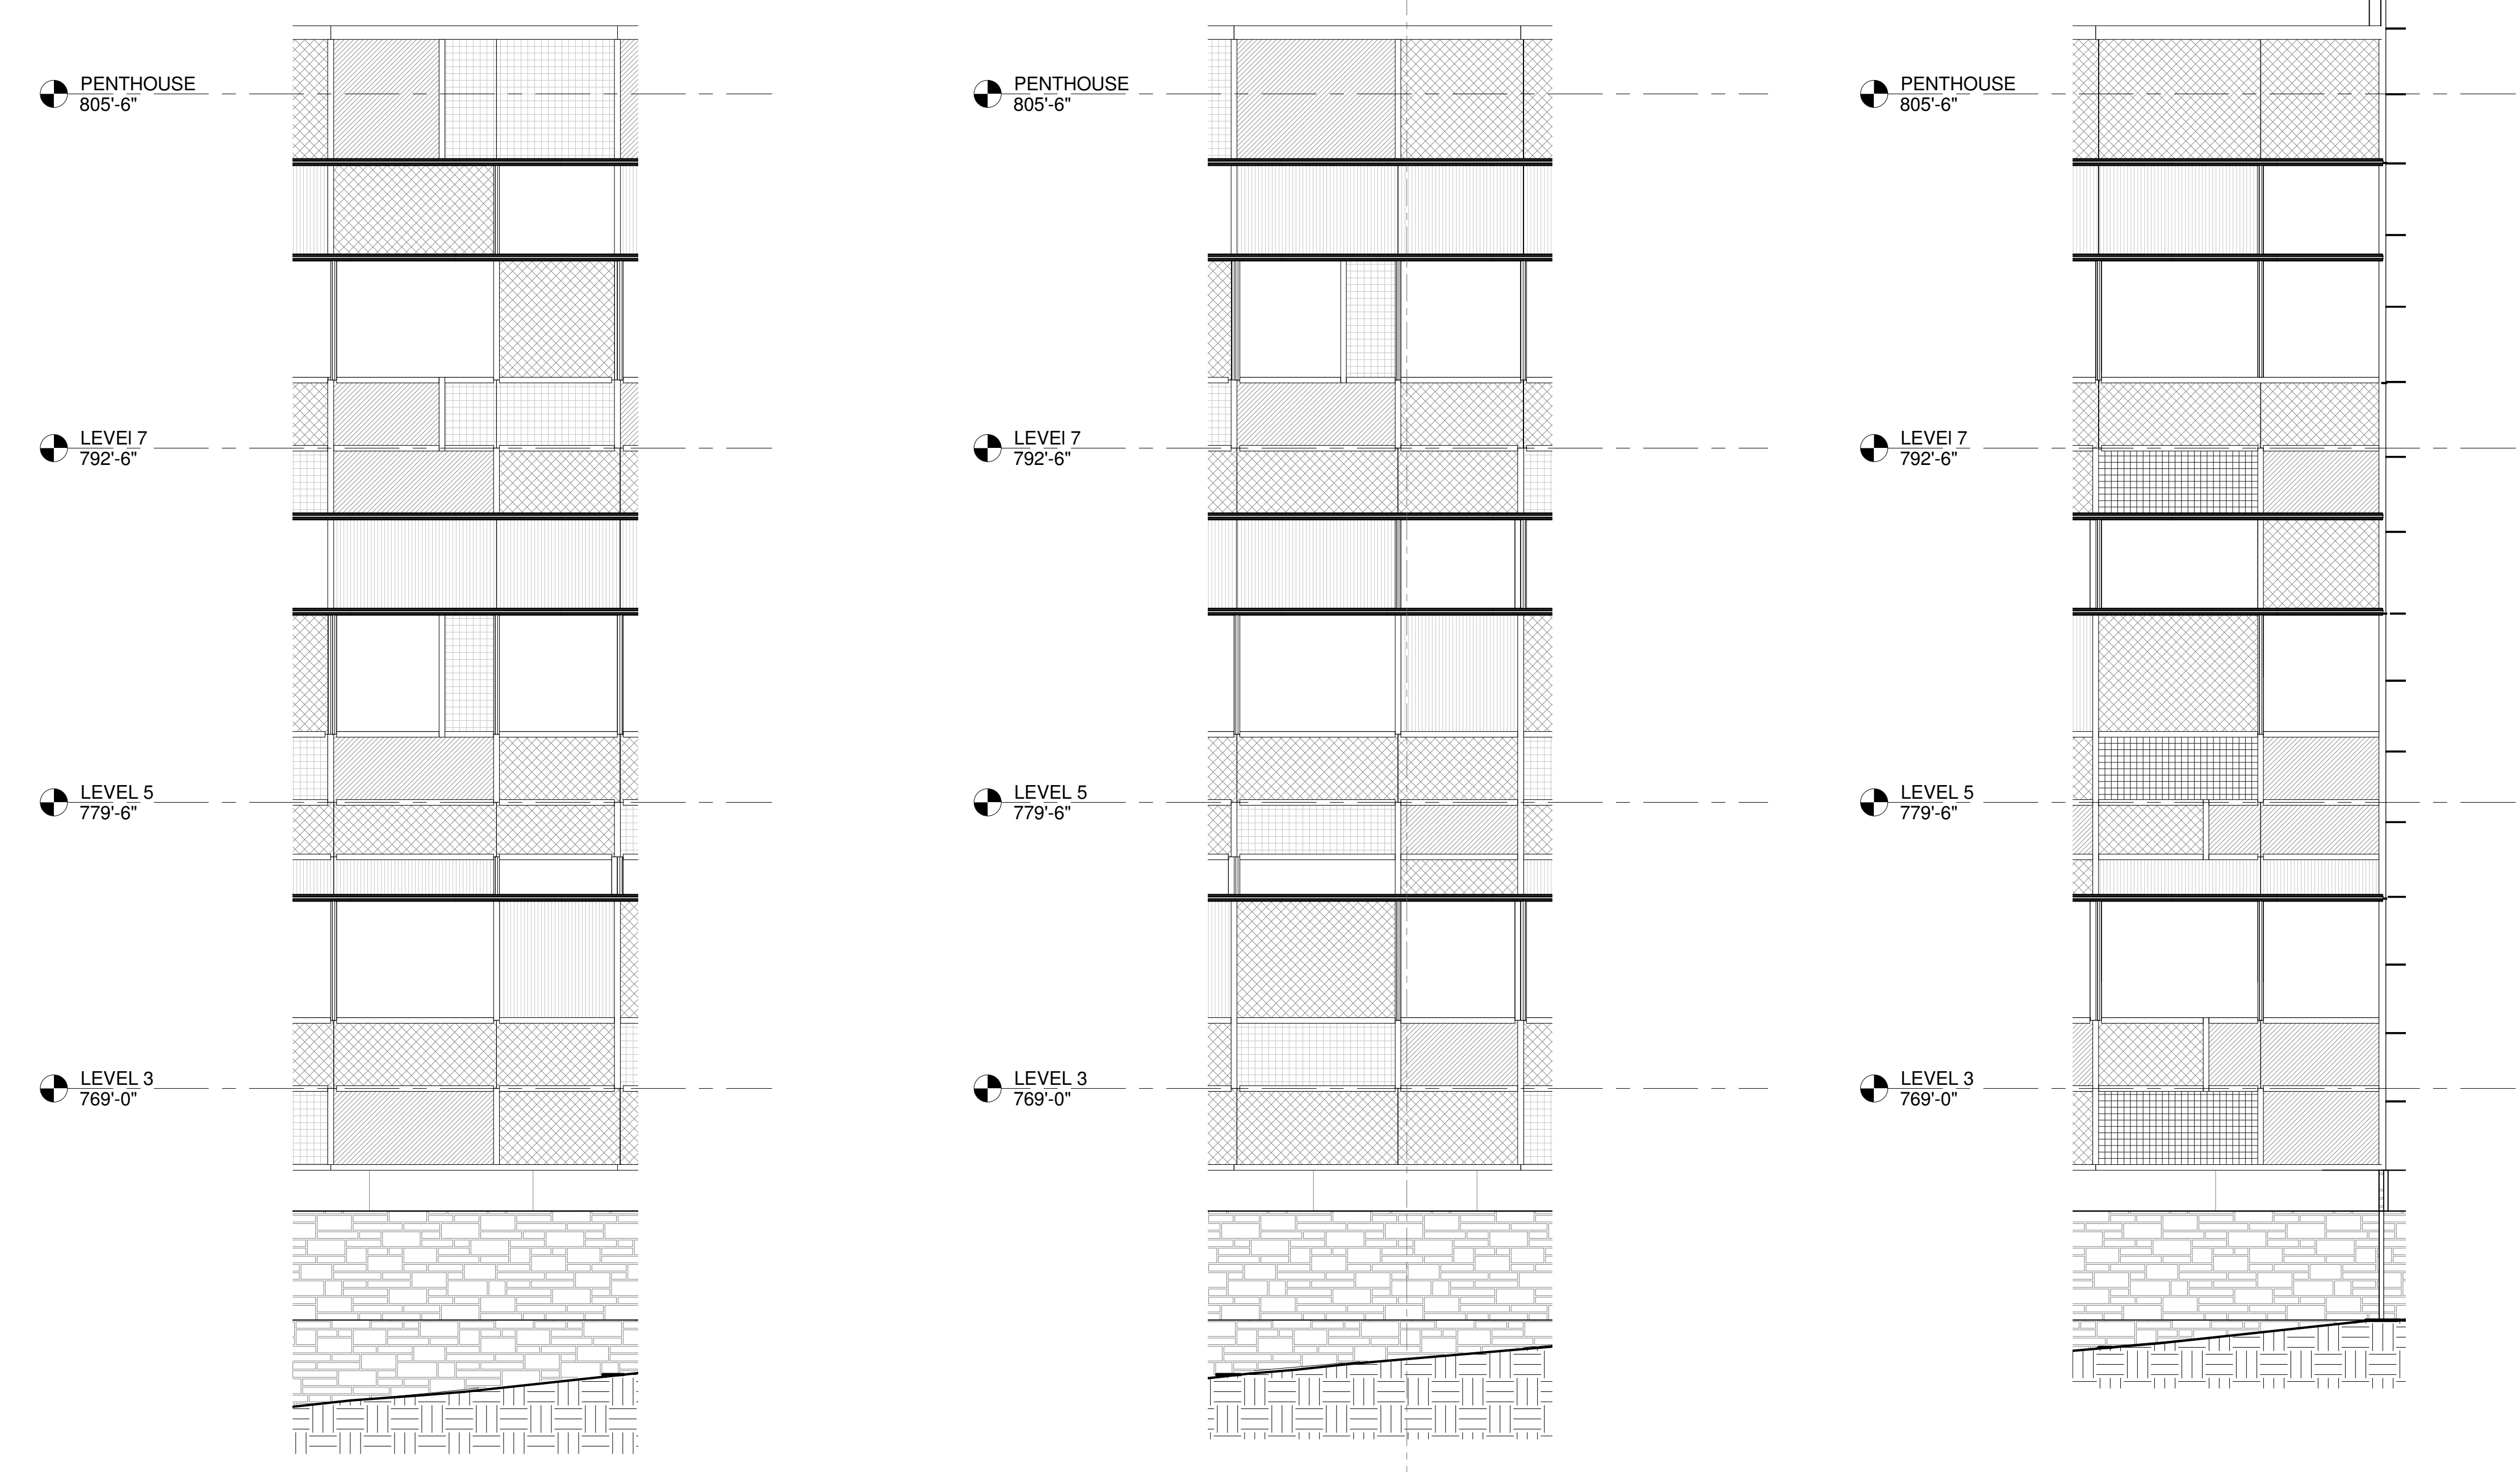

1. SOUTHWEST ADDITION SOUTH CURTAIN WALL BAY 13
1/4" = 1'-0"

2. SOUTHWEST ADDITION SOUTH CURTAIN WALL BAY 14
1/4" = 1'-0"

3. SOUTHWEST ADDITION SOUTH CURTAIN WALL BAY 15
1/4" = 1'-0"


ELEVATION NOTES

ALL CURTAIN WALL MULLIONS AT SOUTHWEST ADDITION TO HAVE (1-1/2") EXTENDED MULLION COVER. SEE DETAILS.

STRUCTURAL-SEALANT-GLAZED CURTAIN WALL CONDITIONS ARE INDICATED ON EXTERIOR ELEVATIONS.

CURTAIN WALL EXTENDED MULLION COVERS (4", 8", 9", OR 10") AT SOUTHWEST ADDITION ARE LOCATED ON ONE SIDE OF CLEAR GLAZING. SEE DETAILS FOR ADDITIONAL INFORMATION.

CURTAIN WALL LEGEND

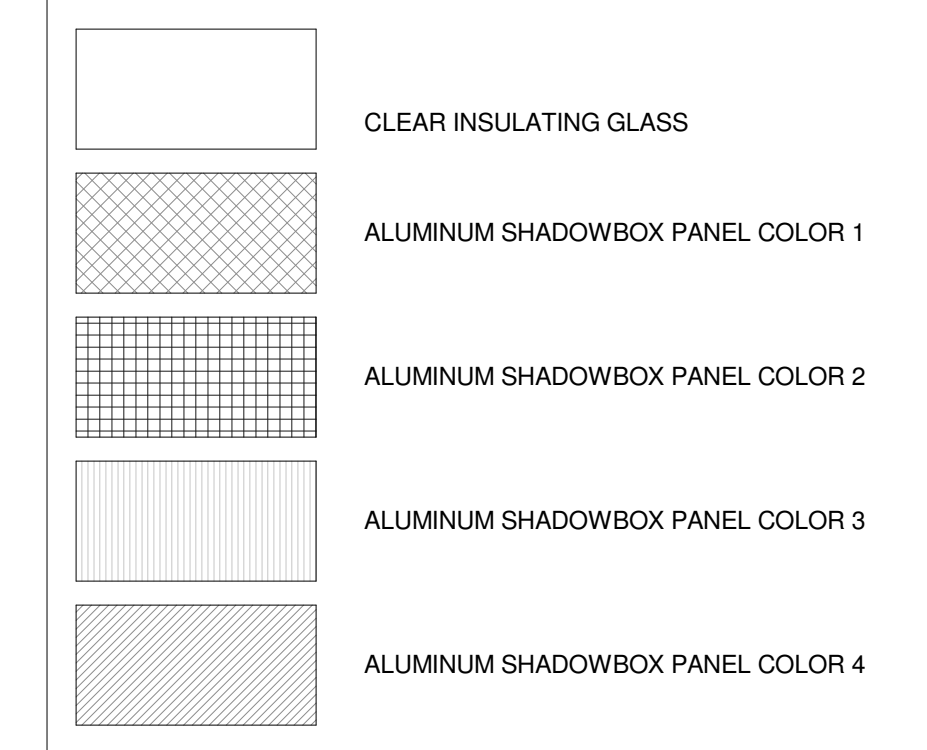


Chiang O'Brien ARCHITECTS

PROGRESS PRINT
NOT FOR CONSTRUCTION OR BIDDING

WARNING: It is a violation of New York State Law for any person, unless acting under the direction of a licensed Architect, to alter this document in any way. If a document bearing the seal of an Architect is altered, the altering Architect shall affix to such document his seal and the notation "altered by" followed by his signature, the date of such alteration, and a specific description of the alteration.

REVISION #	REVISION DATE

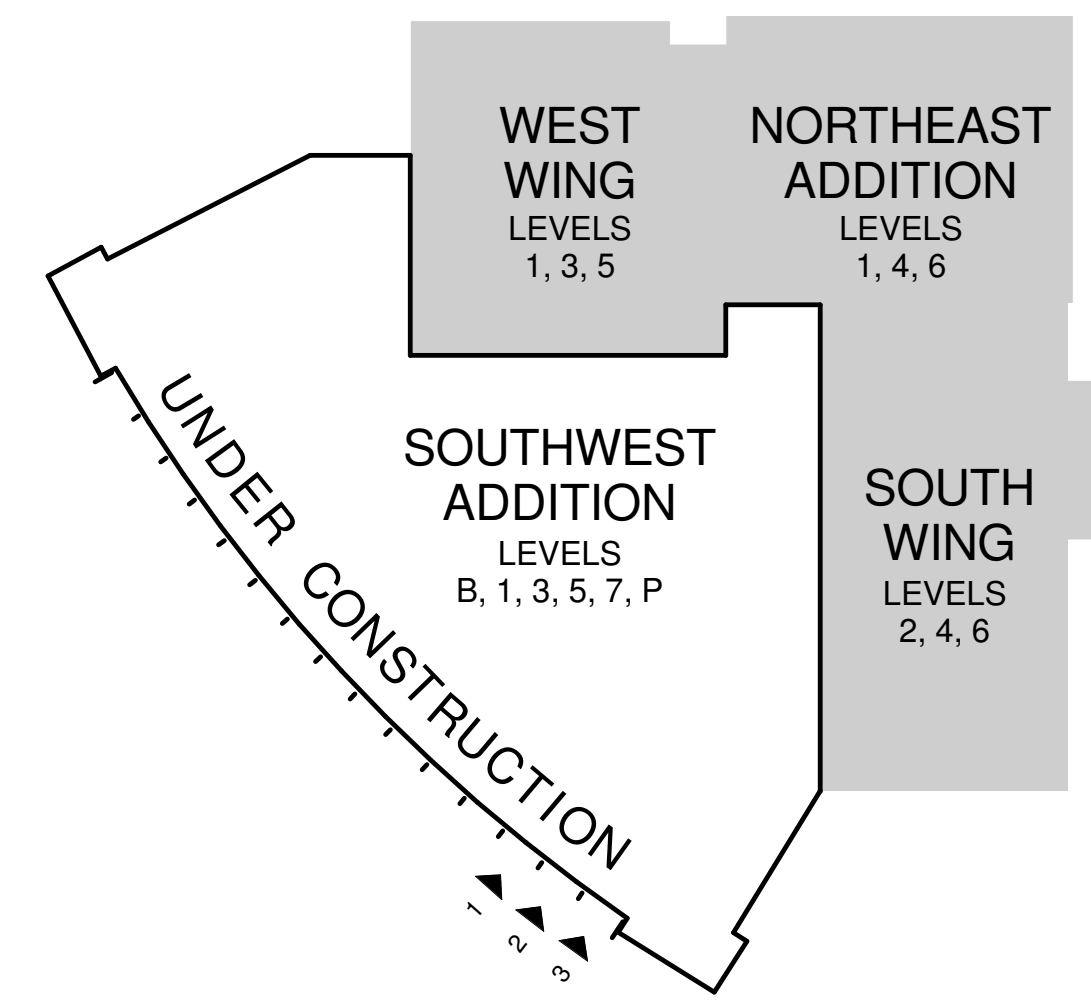

50% Construction Documents
University Health Services Facility
 Cornell University
 Ithaca, New York

DATE	1 JULY 2014
PROJECT #	1303
BUILDING #	2704
DRAWN BY	RV
SCALE	As indicated



SOUTHWEST ADDITION EXTERIOR ELEVATIONS

A227

1 2 3 4 5 6 7 8 9 10 11 12