



1 2 3 4 5 6 7 8 9 10 11 12

I
H
G
F
E
D
C
B
A

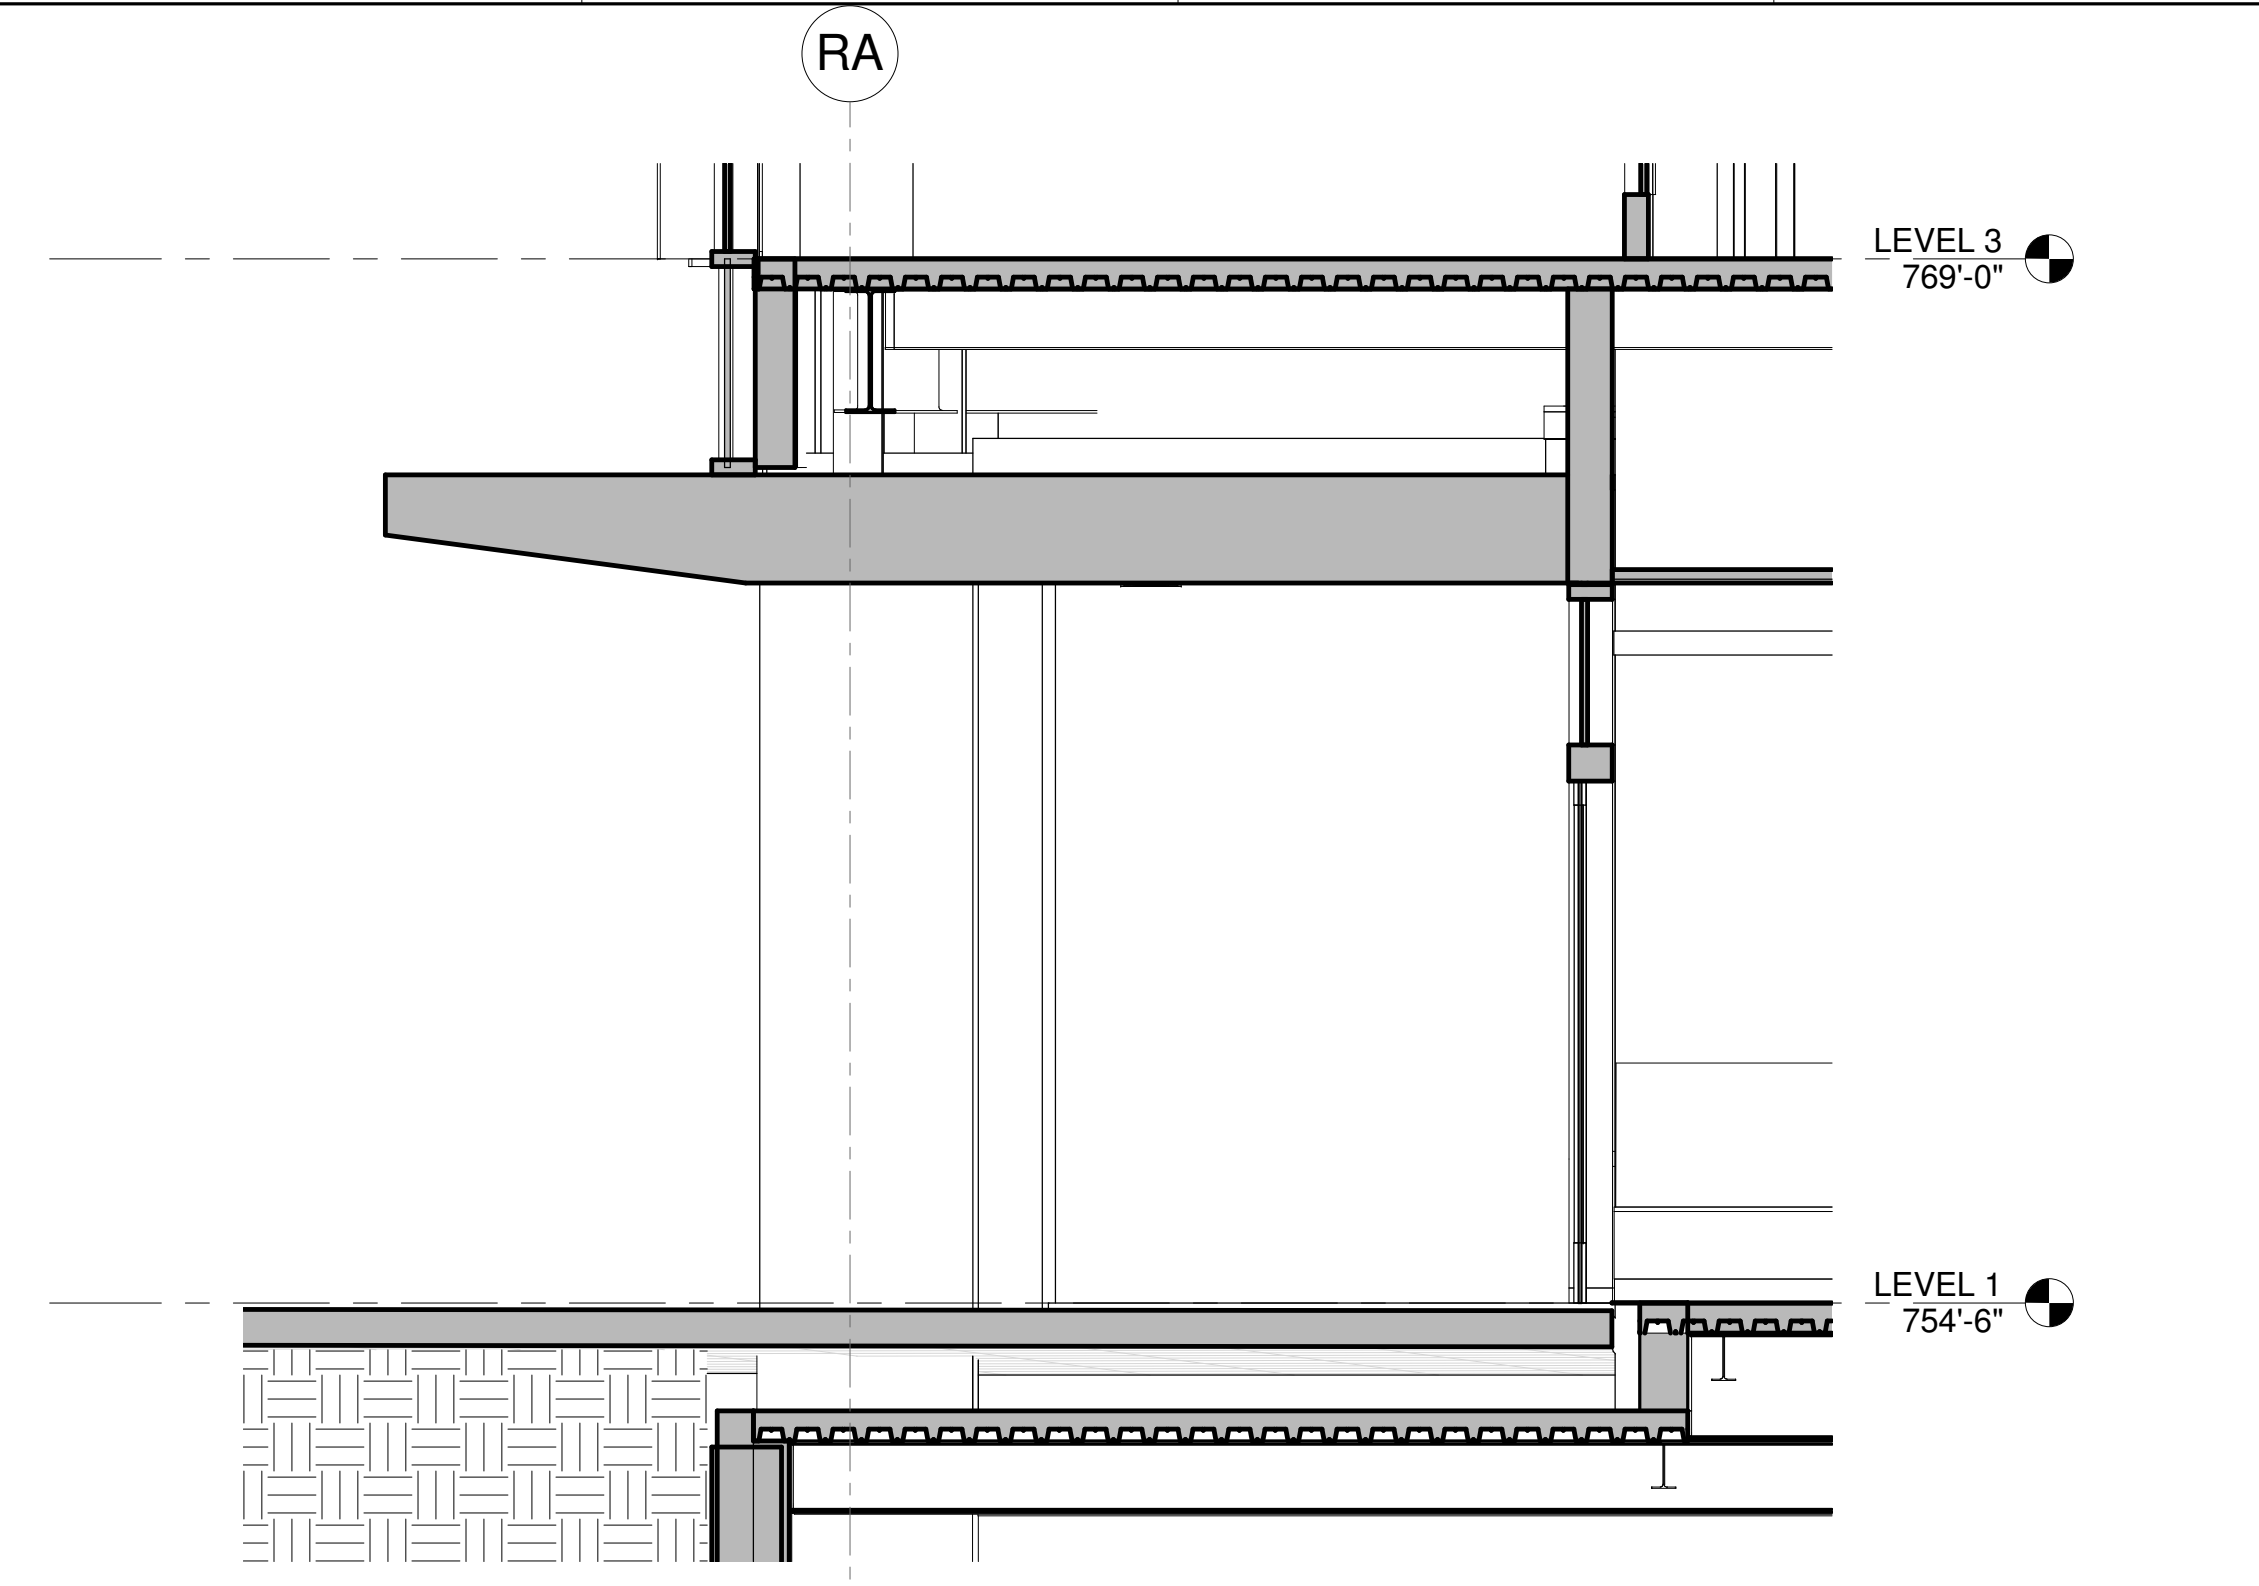

G9 PARTIAL WALL SECTION AT SOUTH ENTRANCE
3/8" = 1'-0"

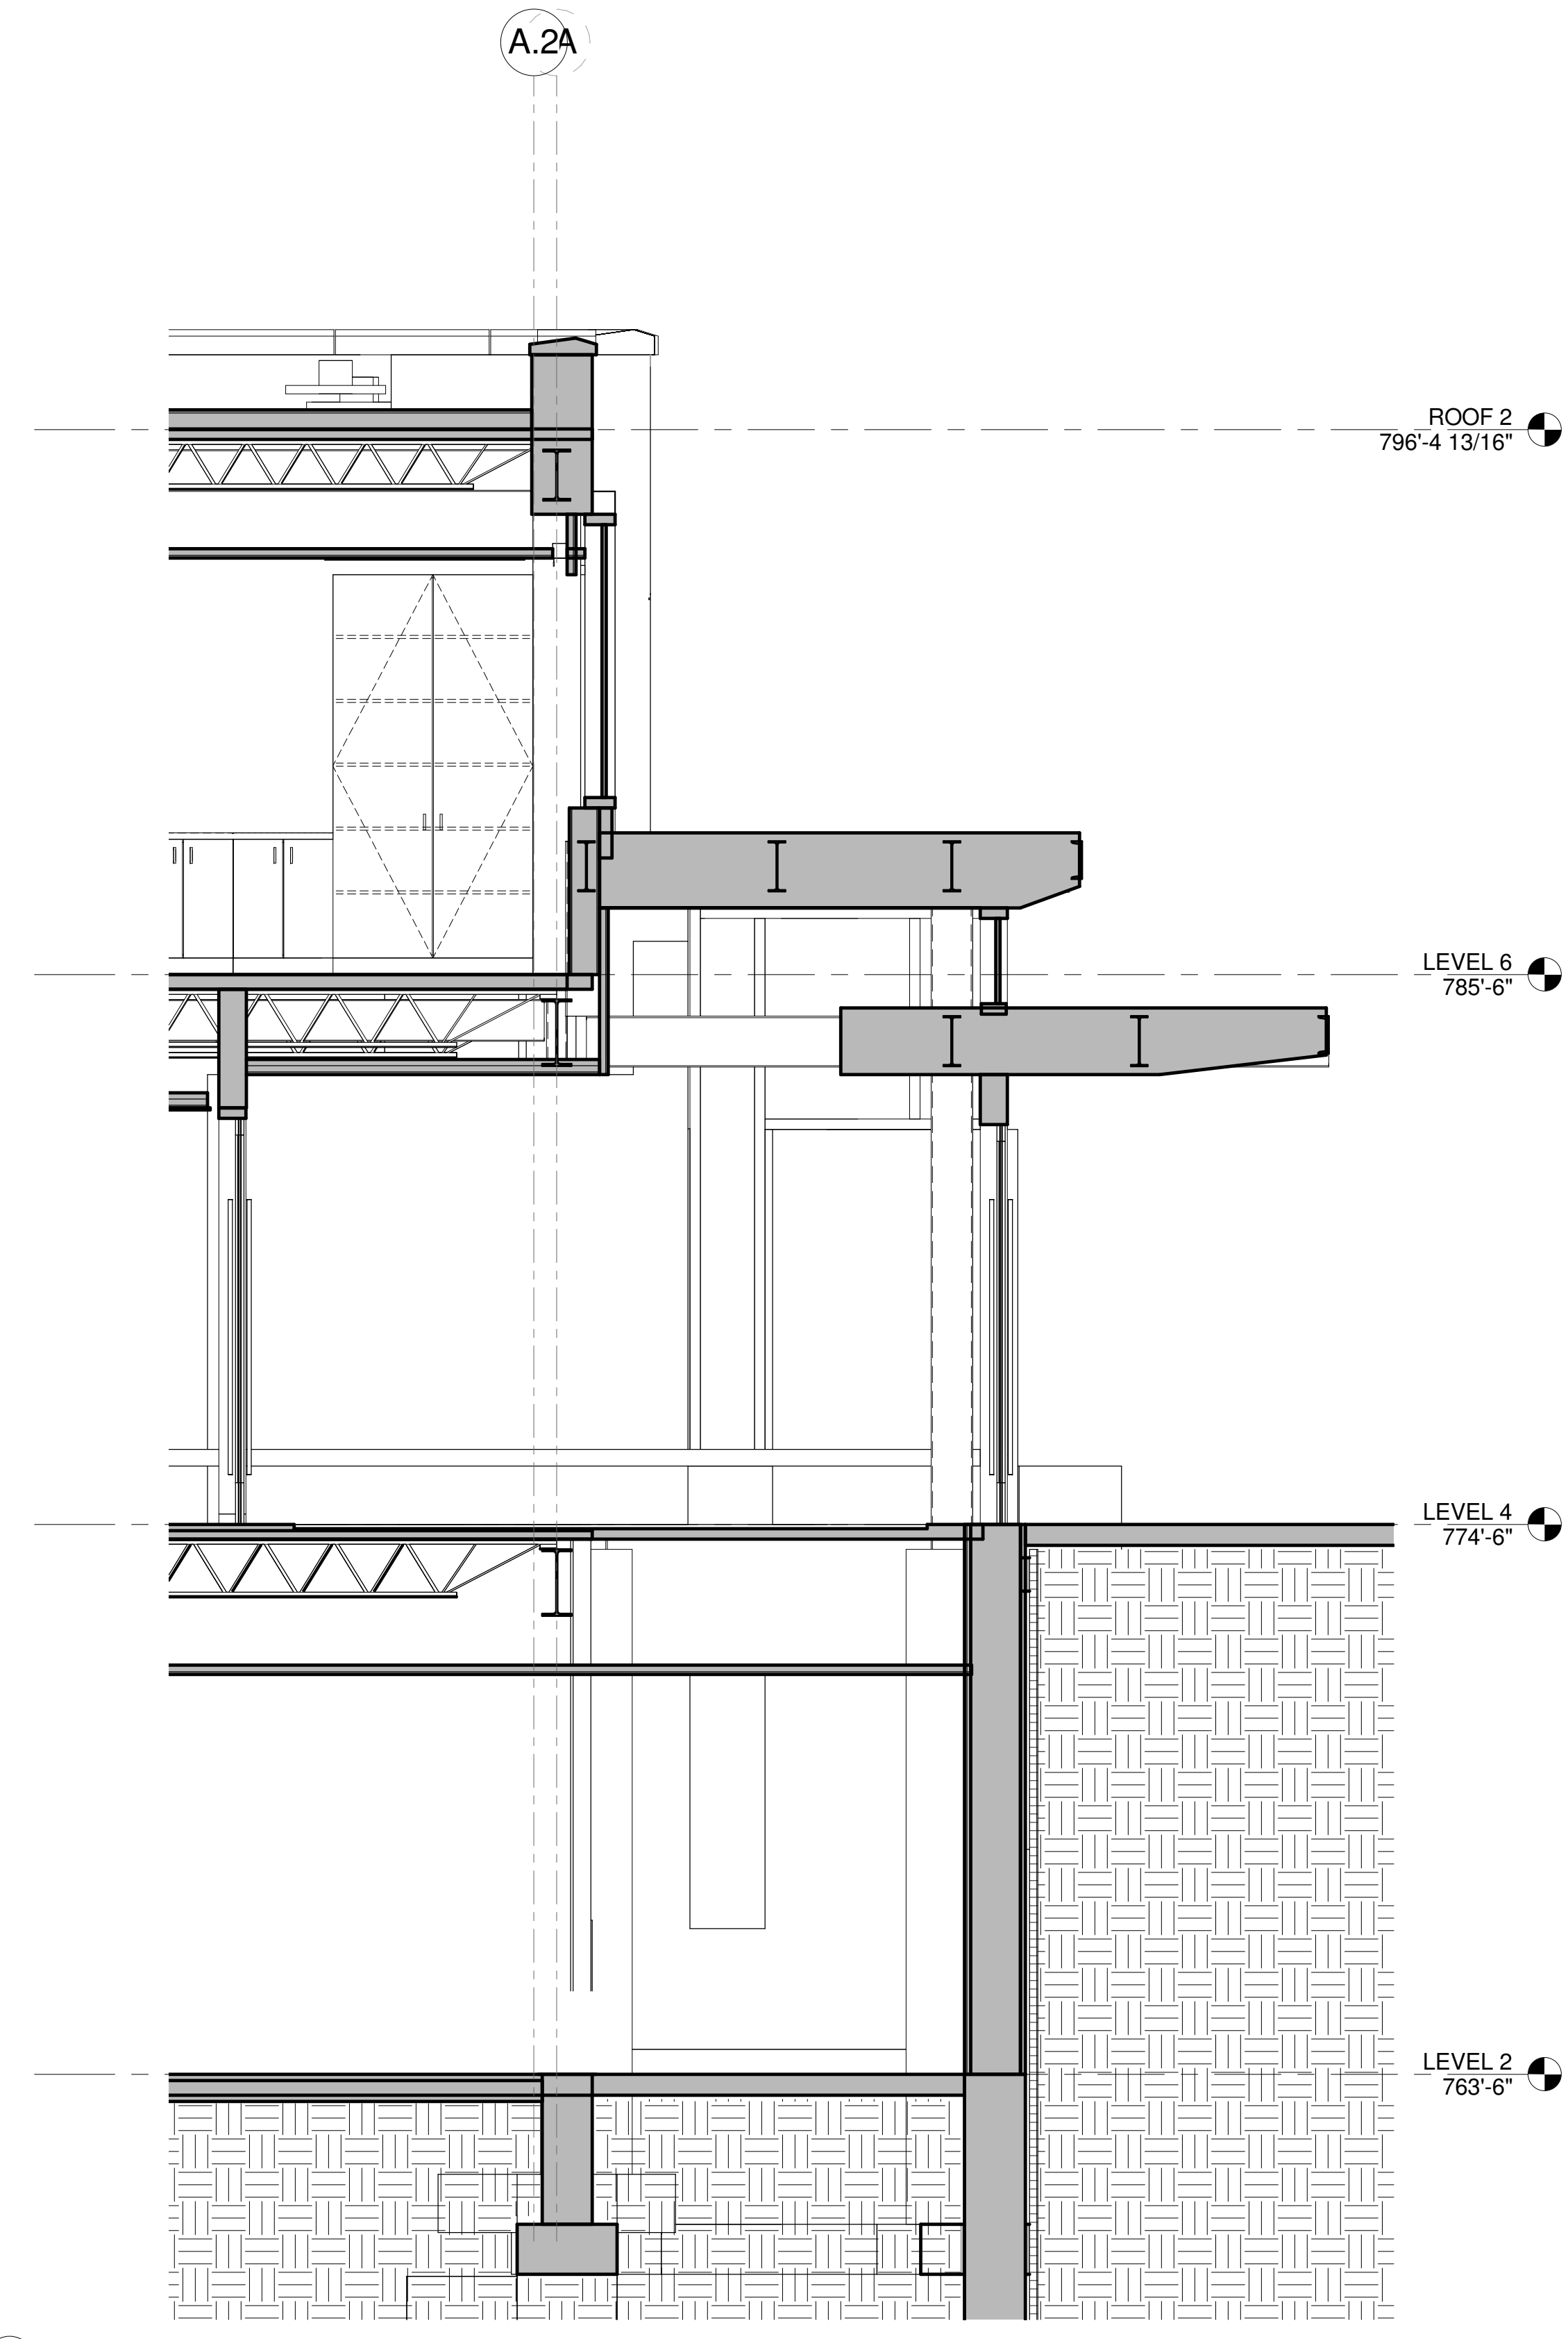

A9 PARTIAL WALL SECTION AT EAST ENTRANCE
3/8" = 1'-0"

1 2 3 4 5 6 7 8 9 10 11 12

Chiang O'Brien
ARCHITECTS

PROGRESS
PRINT
NOT FOR CONSTRUCTION
OR BIDDING

WARNING: It is a violation of New York State Law for any person, unless acting under the direction of a licensed Architect, to alter this document in any way. If a document bearing the seal of an Architect is altered, the altering Architect shall affix to such document his seal and the notation "altered by" followed by his signature, the date of such alteration, and a specific description of the alteration.

REVISION #	REVISION DATE

50% Construction Documents
University Health Services Facility
 Cornell University
 Ithaca, New York

DATE	1 JULY 2014
PROJECT #	1303
BUILDING #	2704
DRAWN BY	RV
SCALE	3/8" = 1'-0"

0

WALL
SECTIONS AT
ENTRANCES

A316

A