


**SYMBOLS**

	BRICK MASONRY		EXTERIOR WALL TYPE
	CMU MASONRY		INTERIOR WALL TYPE
	STEEL (LARGE SCALE)		WINDOW TYPE
	STEEL (SMALL SCALE)		DOOR NUMBER
	CONCRETE (SECTION)		ROOM NUMBER
	CONCRETE (PLAN)		SCHEDULED ITEM (EQUIPMENT)
	COMPACTED GRAVEL		CONSTRUCTION NOTE
	PLYWOOD		DEMOLITION/GENERAL NOTE
	FINISHED WOOD		REFERENCE POINT
	END GRAIN LUMBER		DETAIL REFERENCE
	BATT INSULATION		ELEVATION REFERENCE
	BOARD INSULATION		WALL/DETAIL SECTION REFERENCE
	COMPACTED EARTH		
	PLASTER/GWB		

**LIST OF DRAWINGS**

A0.1	COVER/SITE PLAN
A1.1	DEMOLITION PLAN
A2.1	1ST FLOOR PLAN
A2.2	ROOF PLAN
A3.1	SECTIONS/ELEVATIONS
A4.1	SCHEDULES/DETAILS

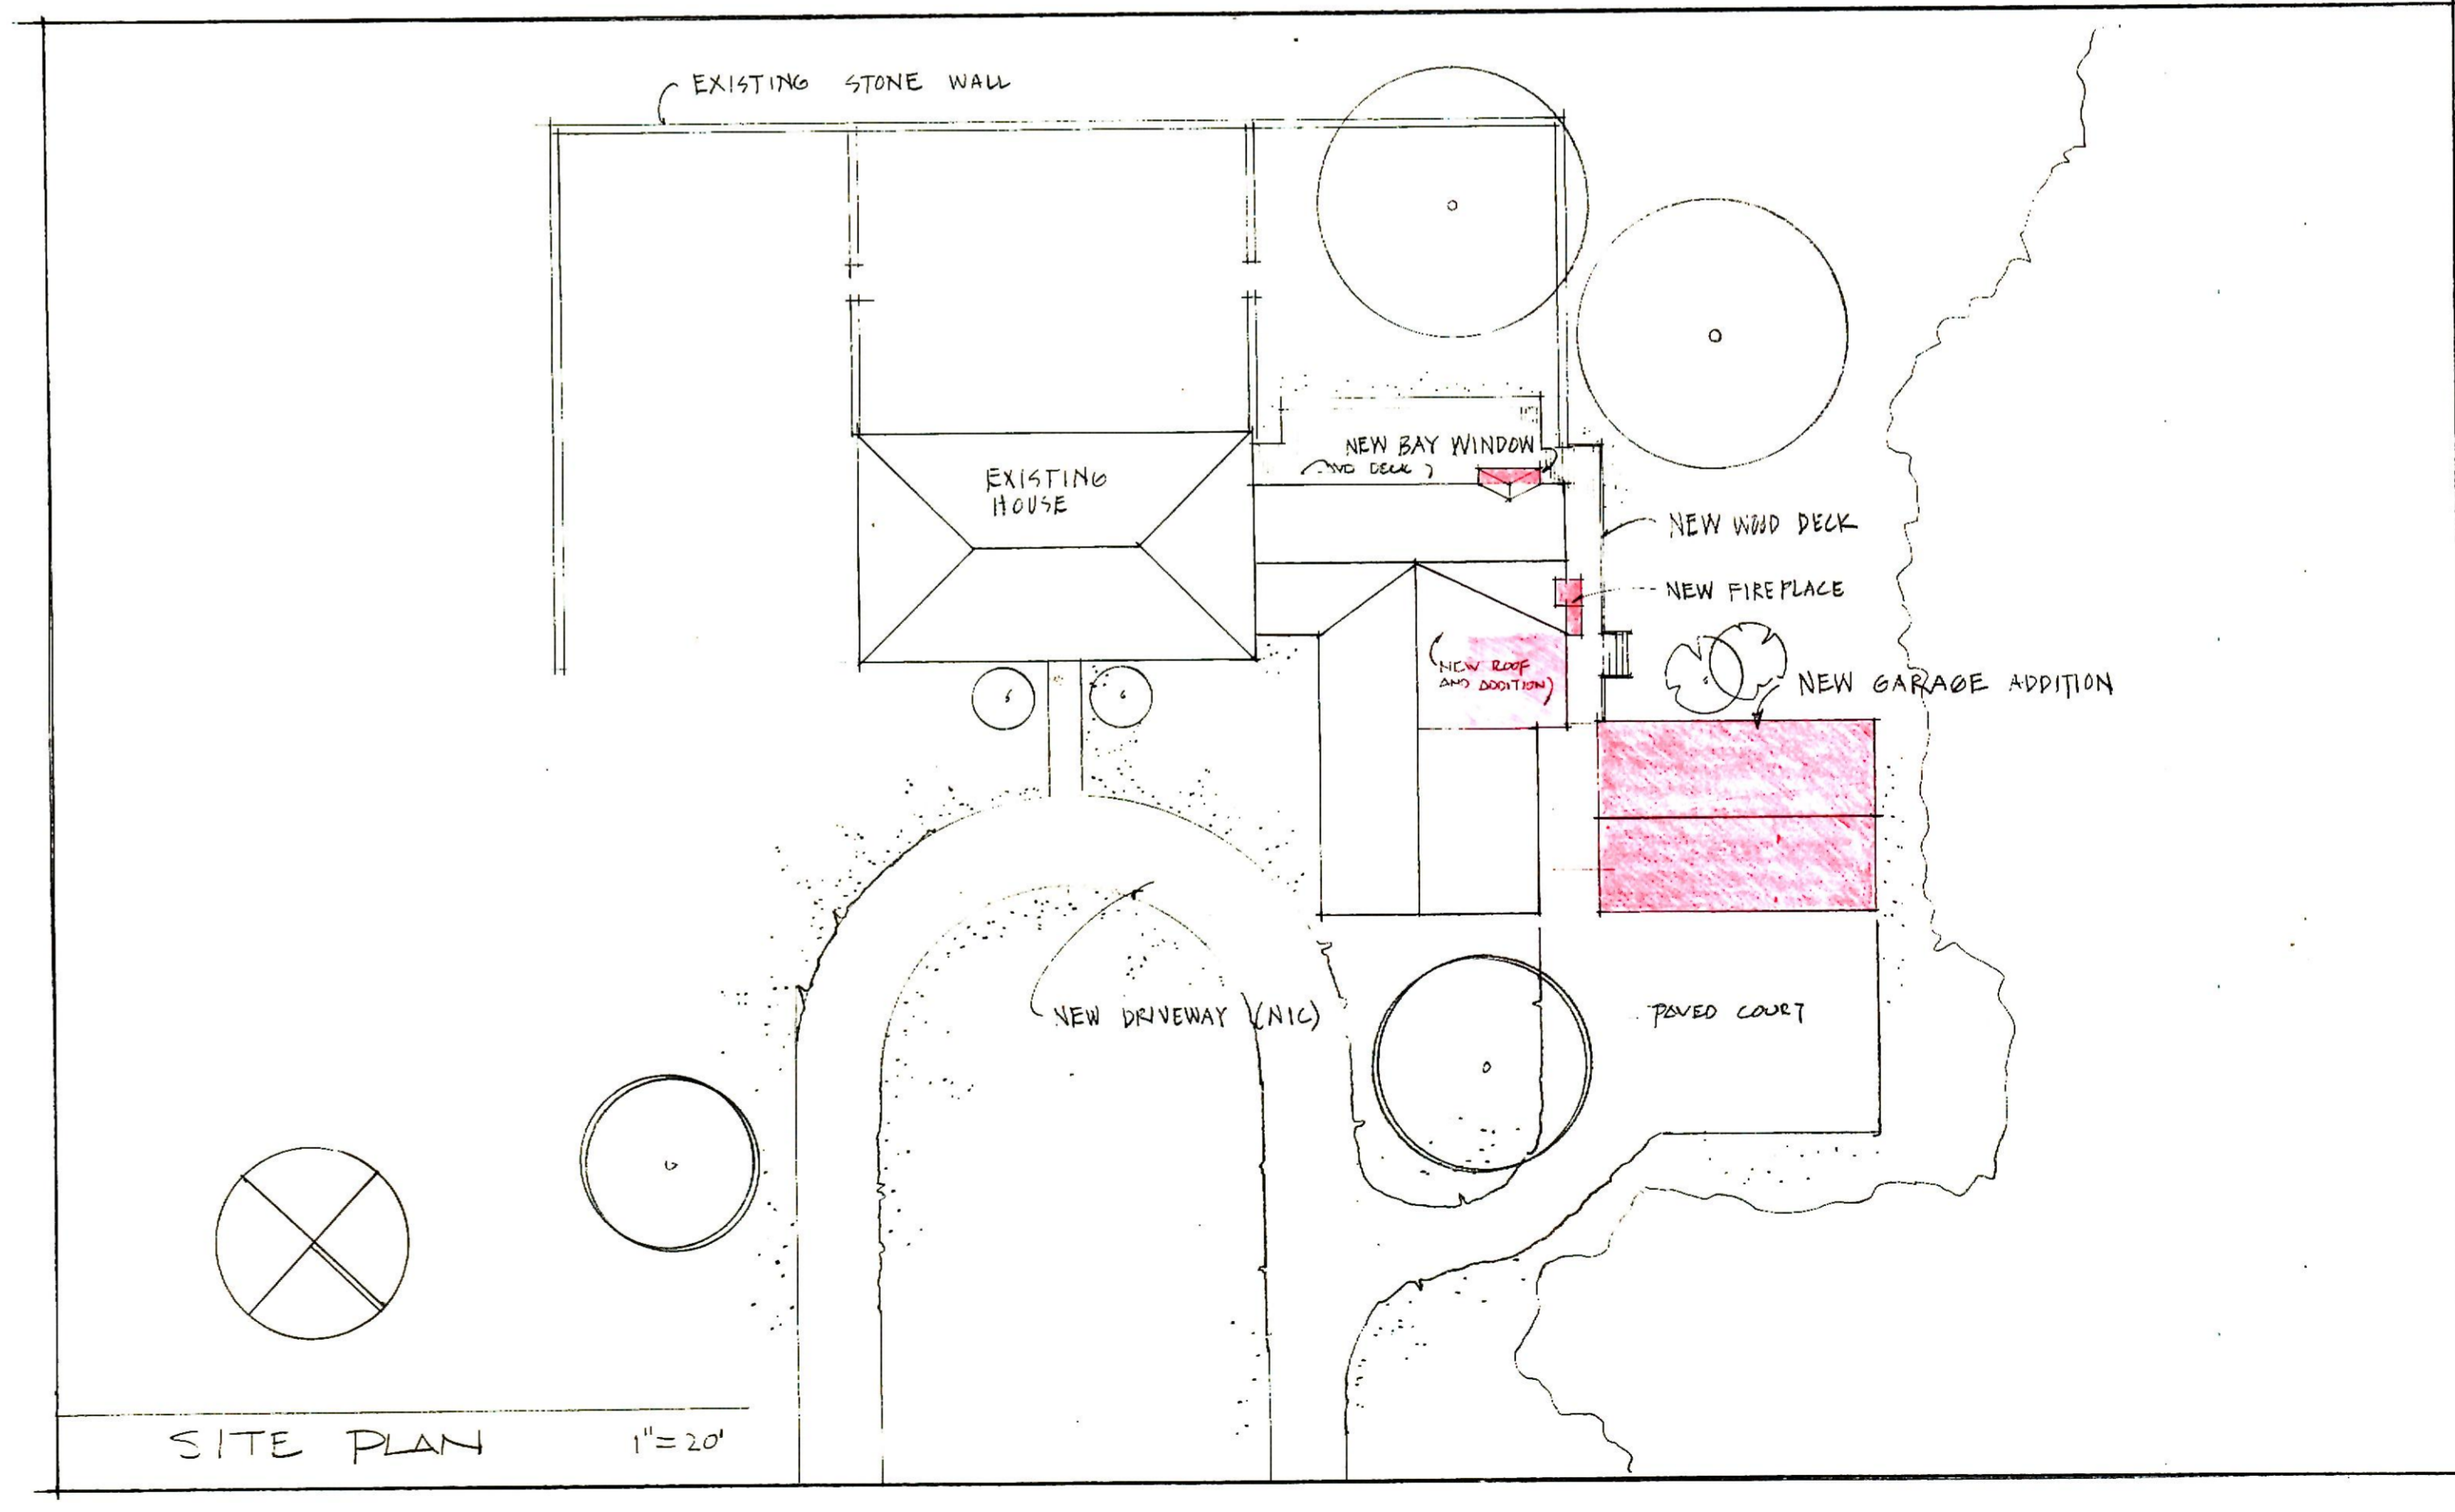

Schamu  
Machowski  
Doo  
Associates  
Architects

1001 Baltimore  
Cathedral Street  
Maryland 21201  
(410) 856-3582

THESE DRAWINGS ARE NOT FOR CONSTRUCTION UNTIL SIGNED.

ALL DRAWINGS SPECIFICATIONS AND RELATED DOCUMENTS ARE THE COPYRIGHT PROPERTY OF THE ARCHITECT AND MUST BE RETURNED UPON REQUEST. REPRODUCTION OF DRAWINGS, SPECIFICATIONS AND RELATED DOCUMENTS IN PART OR WHOLE IS FORBIDDEN WITHOUT THE ARCHITECT'S WRITTEN PERMISSION.

**REVISIONS**

	MAY 17, 1993
	MAY 24, 1993

DATE  
26 FEBRUARY 1993

SCALE  
AS NOTED

JOB NO.  
92022

TITLE  
COVER SHEET

SHEET NO.