


© WEST ELEVATION  
SCALE 1/4" = 1'-0"

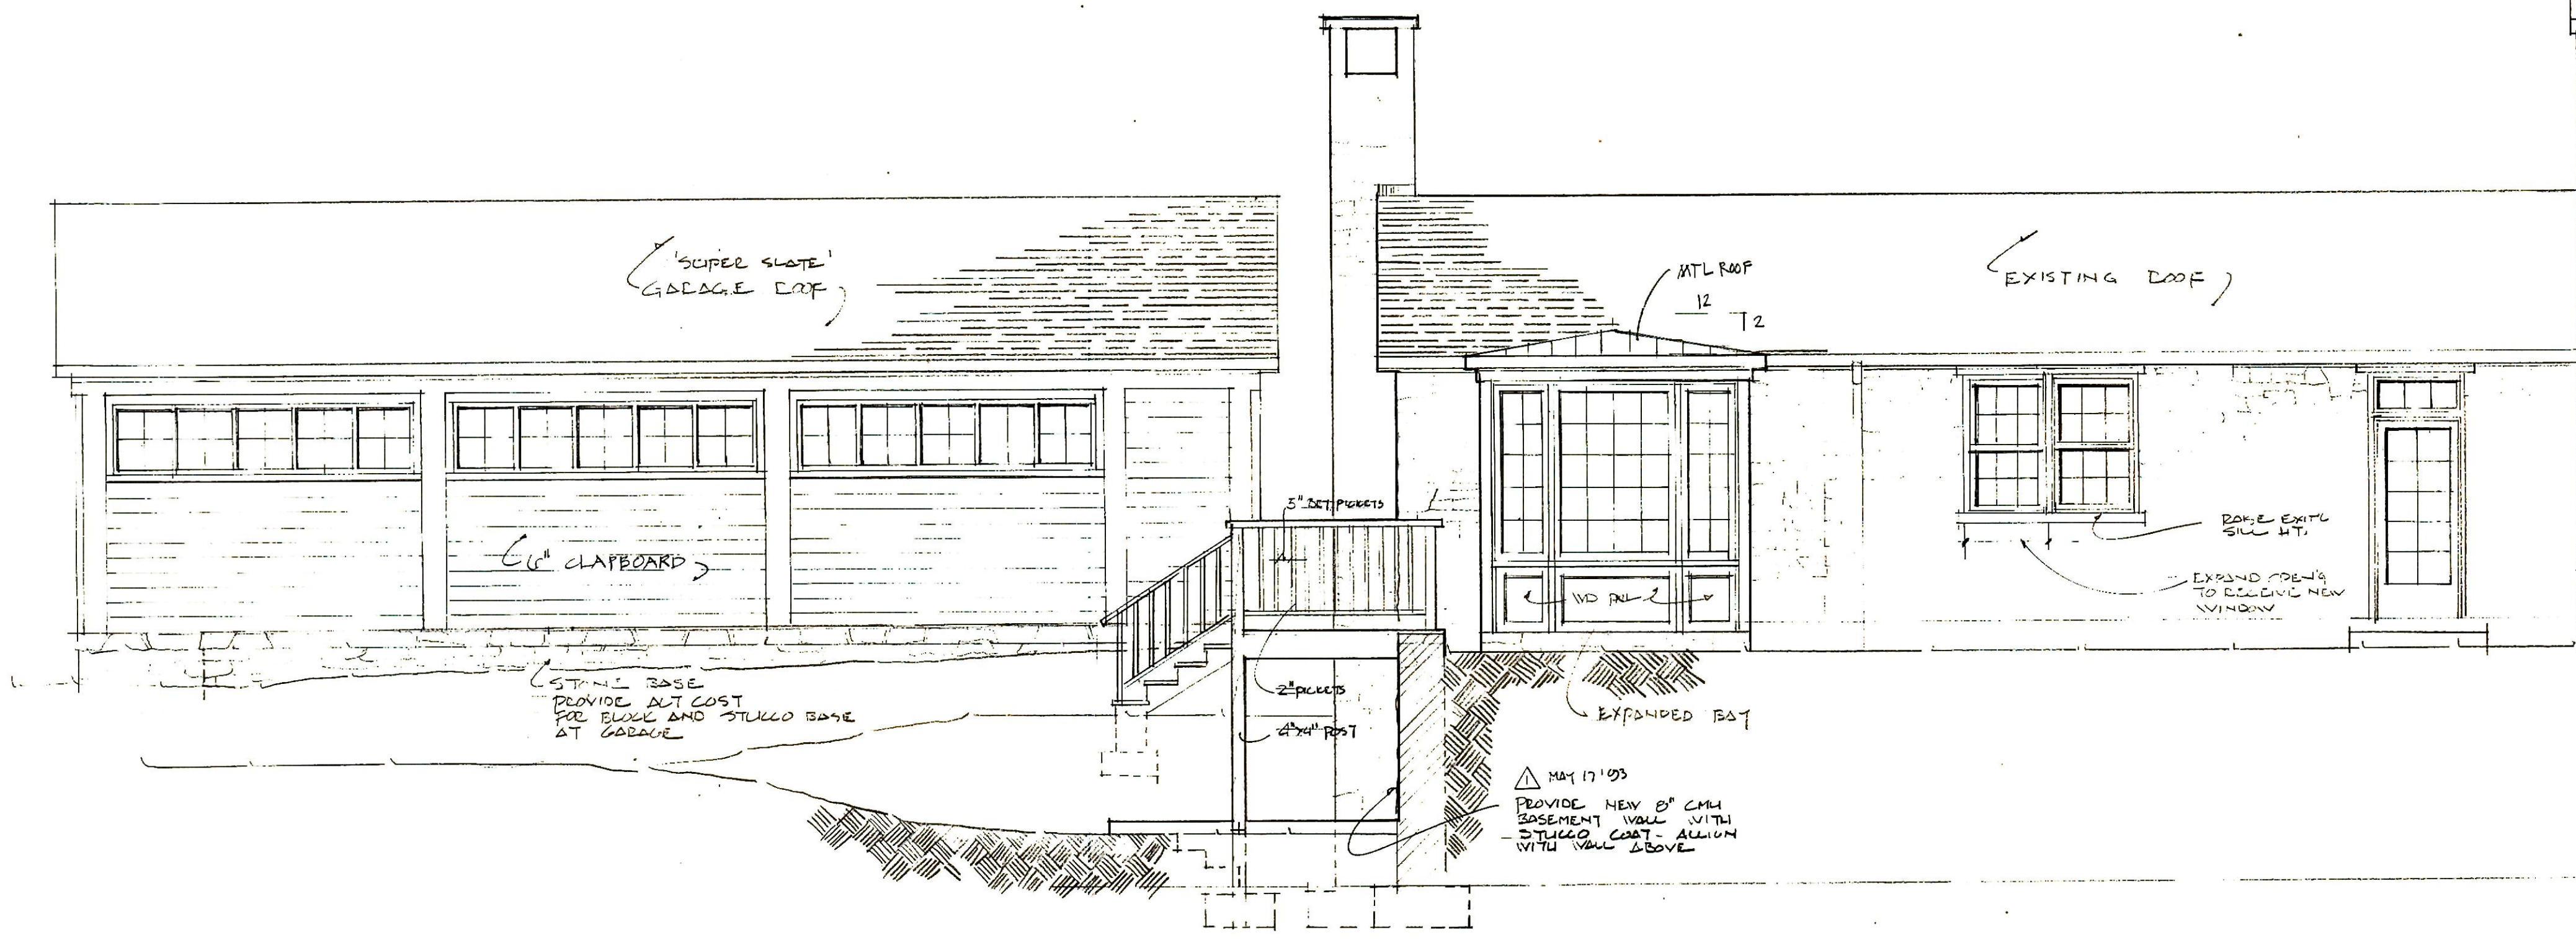

© SOUTH ELEVATION  
SCALE 1/4" = 1'-0"

KLINEFELTER RES.  
520 GREENWOOD RD.  
TOWSON, MARYLAND  
SMDA/ARCH. 2.26.03