




1 SOUTH ELEVATION  
A-E  
1/8" = 1'-0"

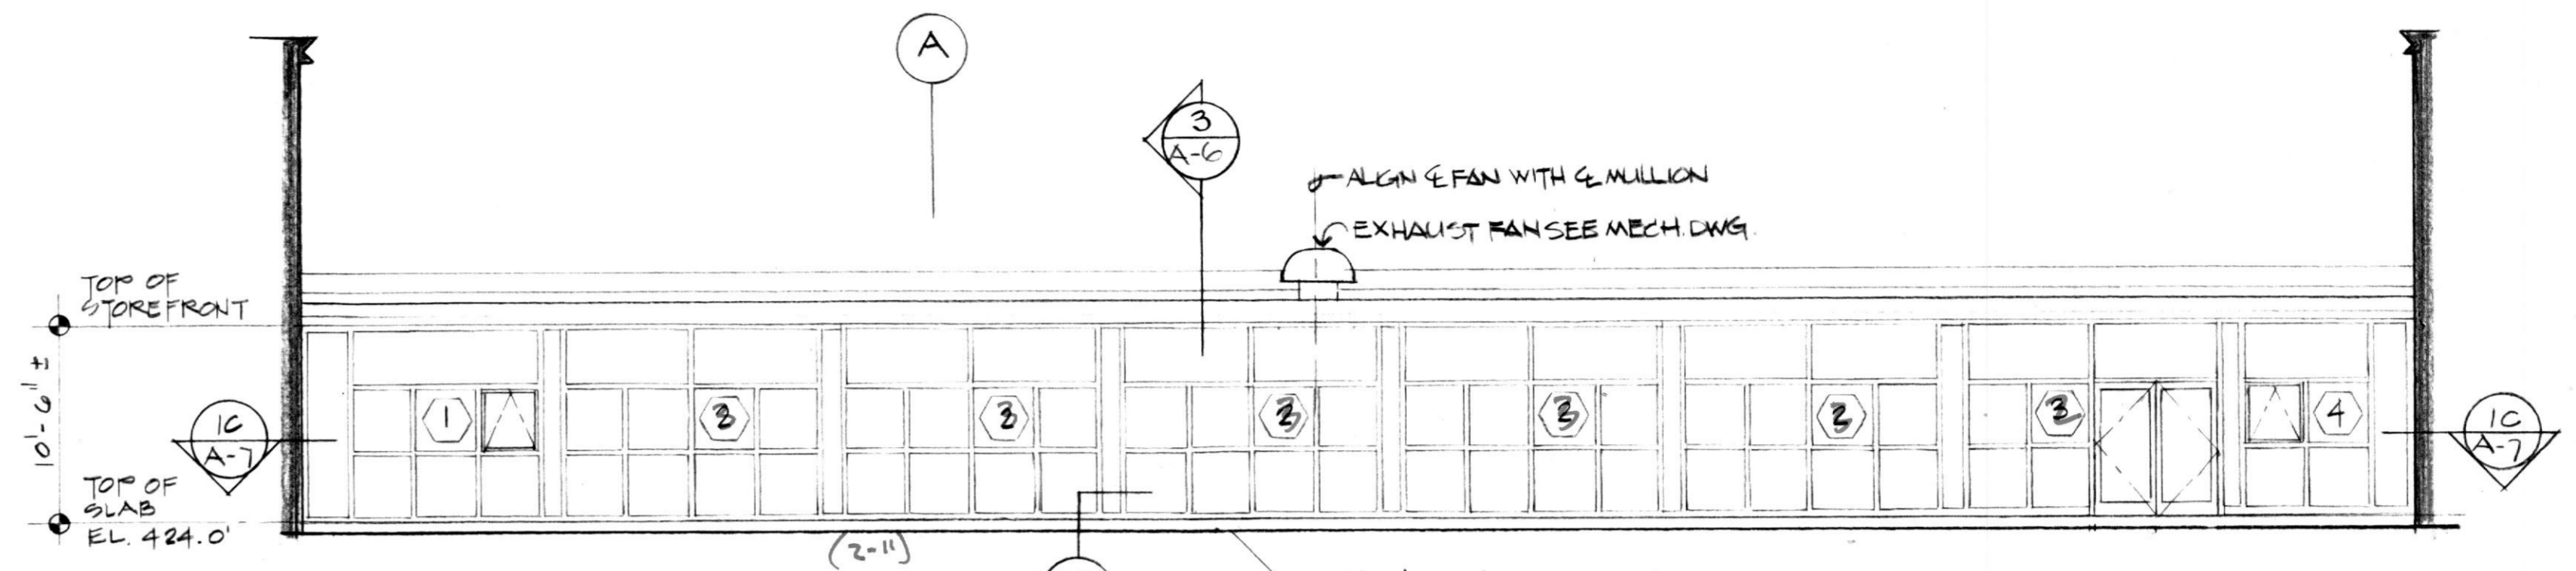


2 NORTH ELEVATION  
A-E  
1/8" = 1'-0"

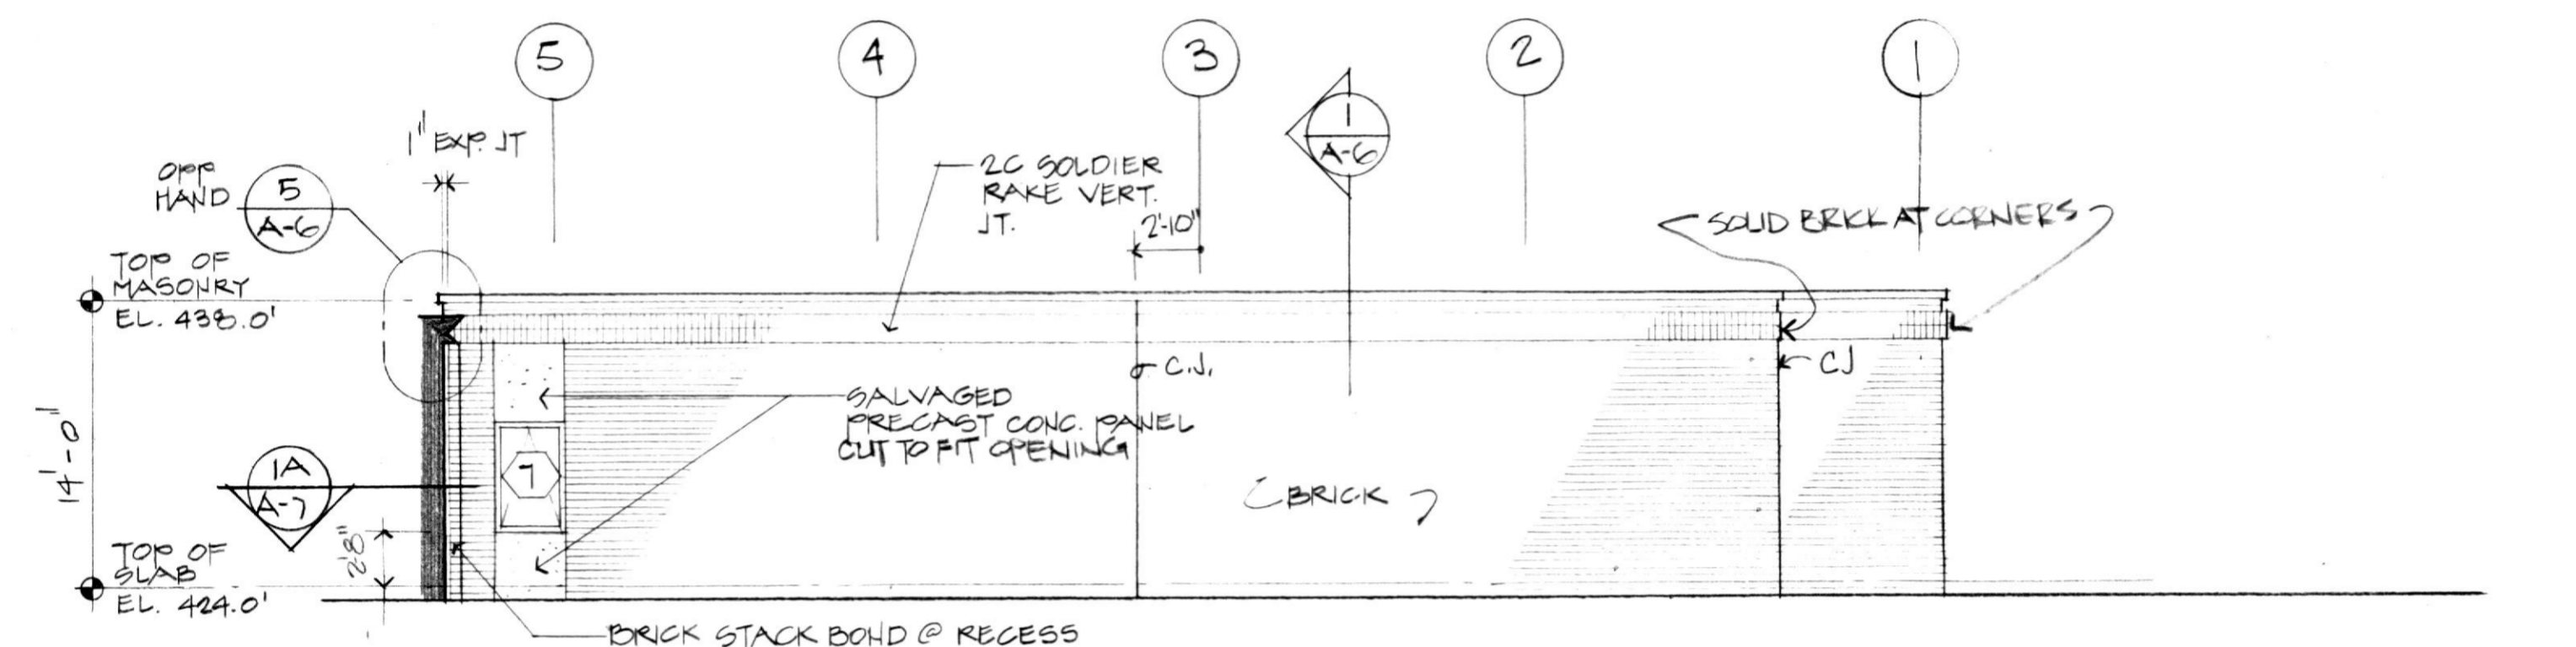


3 WEST ELEVATION  
A-E  
1/8" = 1'-0"

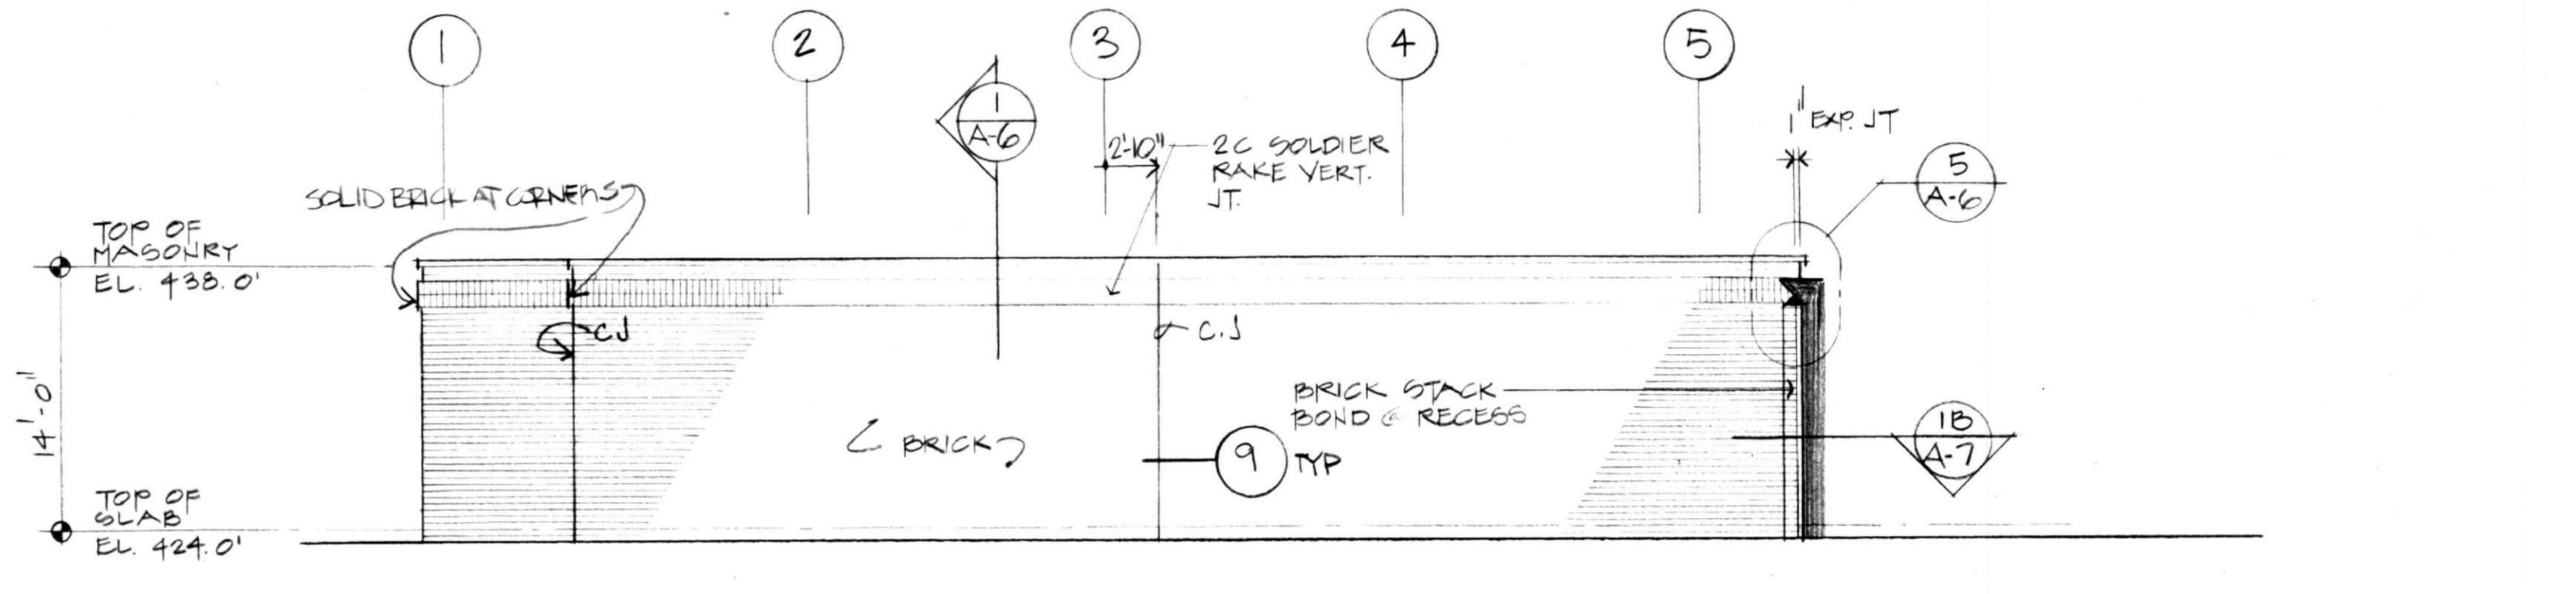

4 EAST ELEVATION  
A-E  
1/8" = 1'-0"

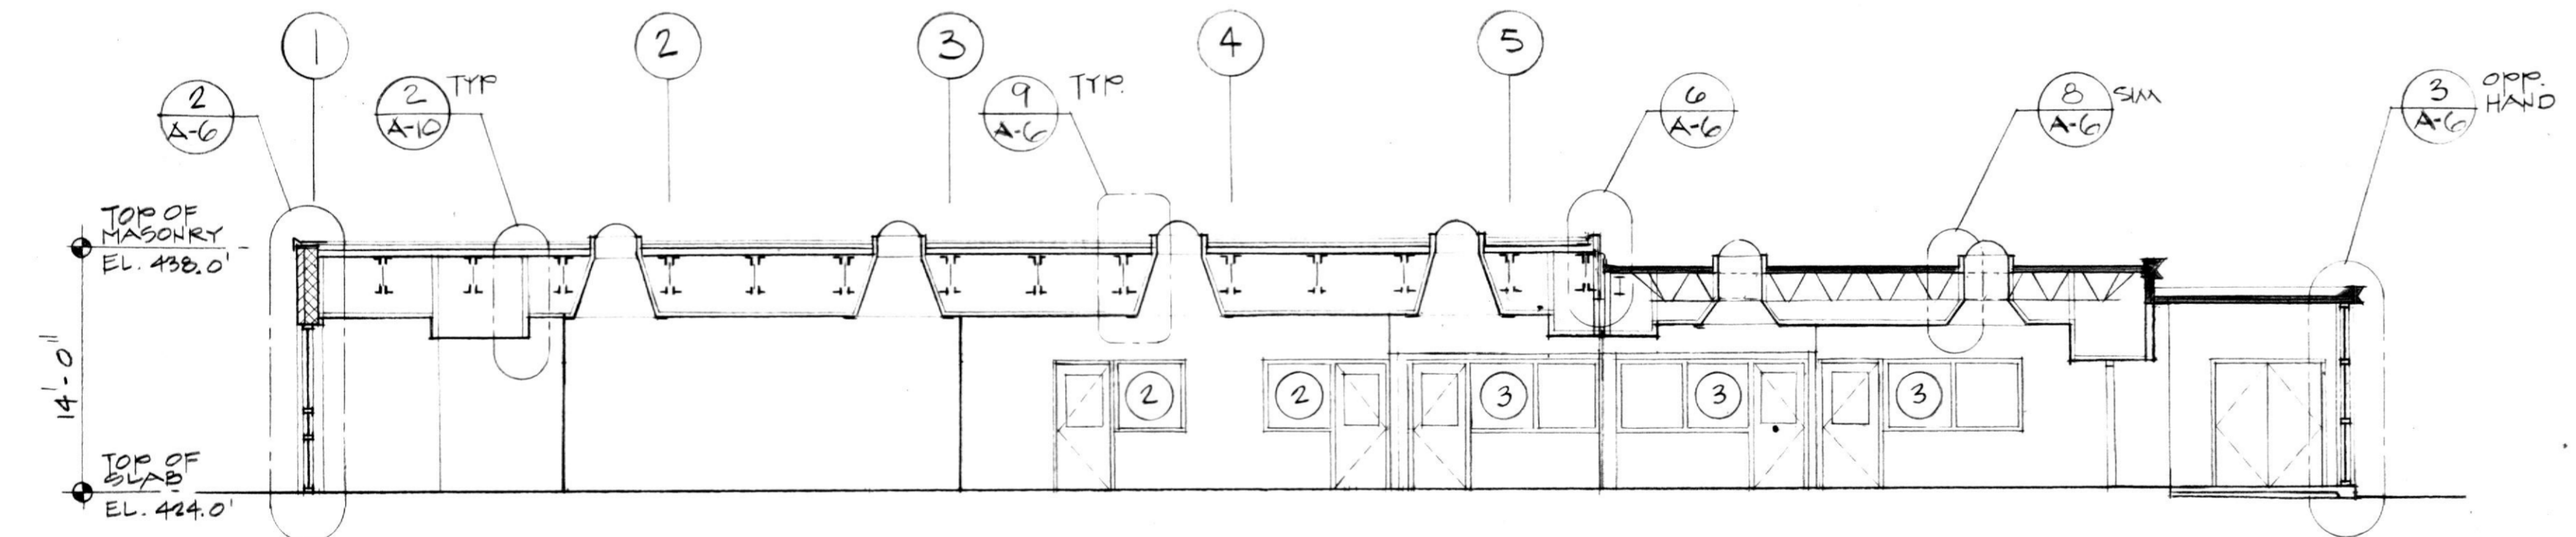


5 BUILDING SECTION  
A-E  
1/8" = 1'-0"

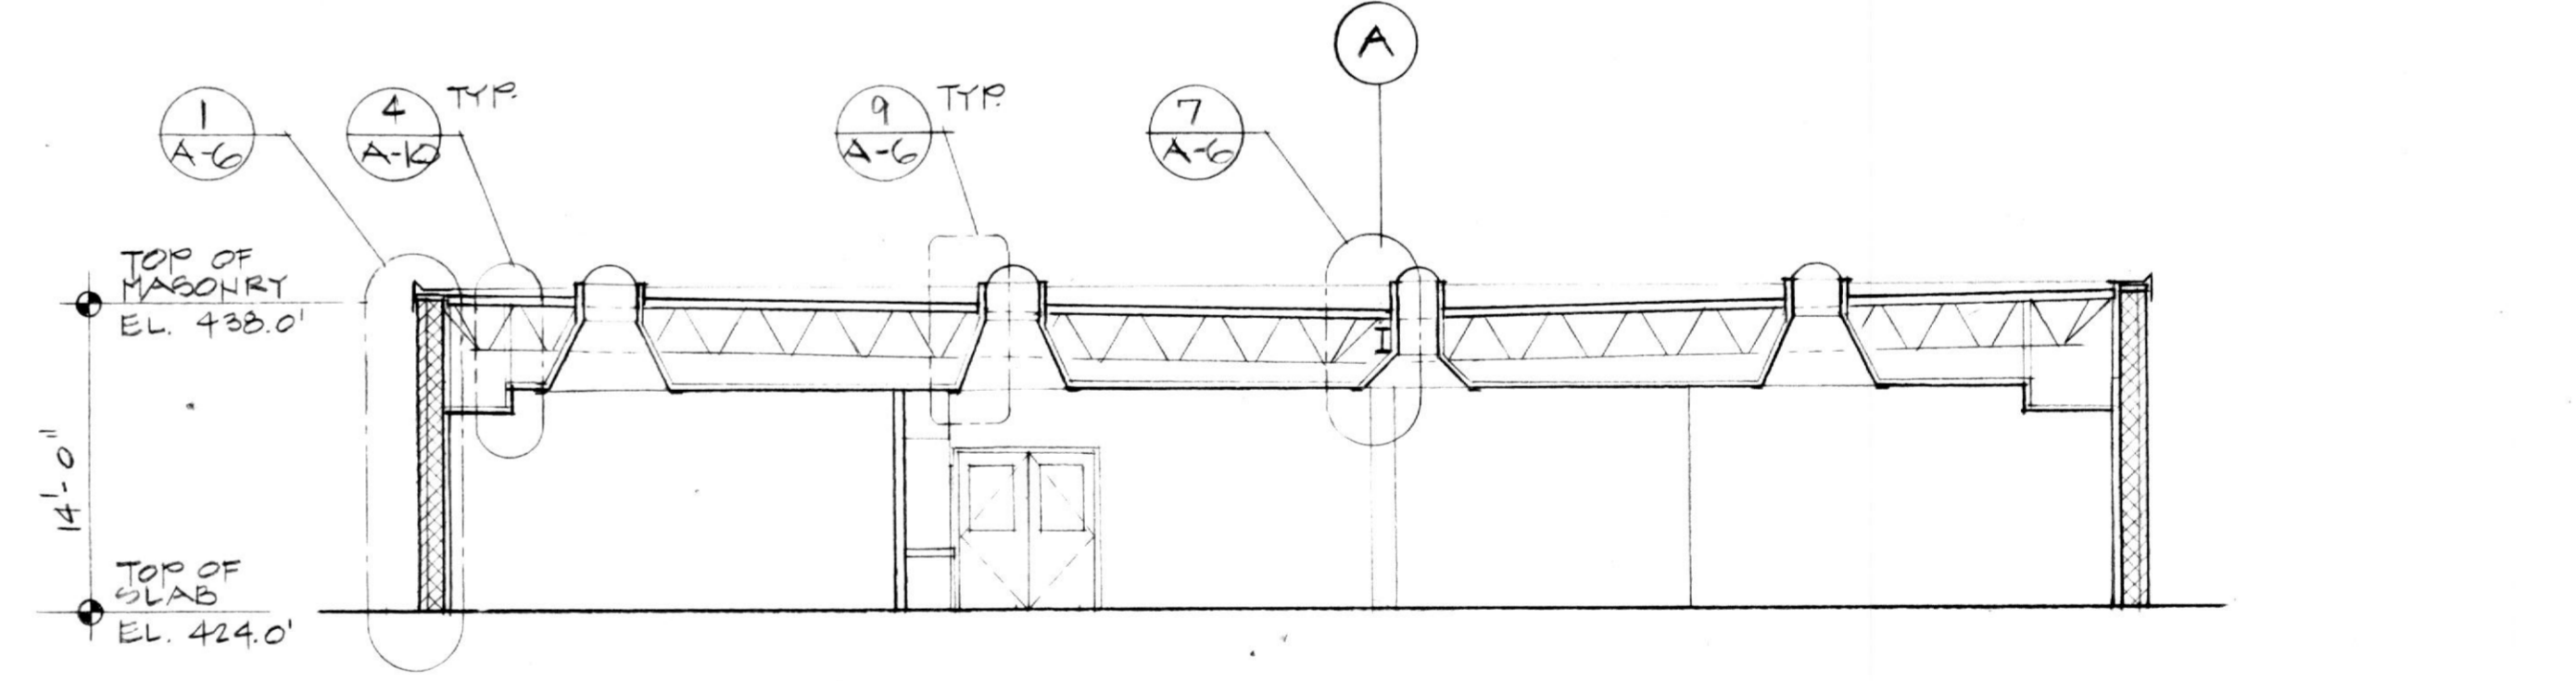


6 BUILDING SECTION  
A-E  
1/8" = 1'-0"


ALTERNATE PLAN

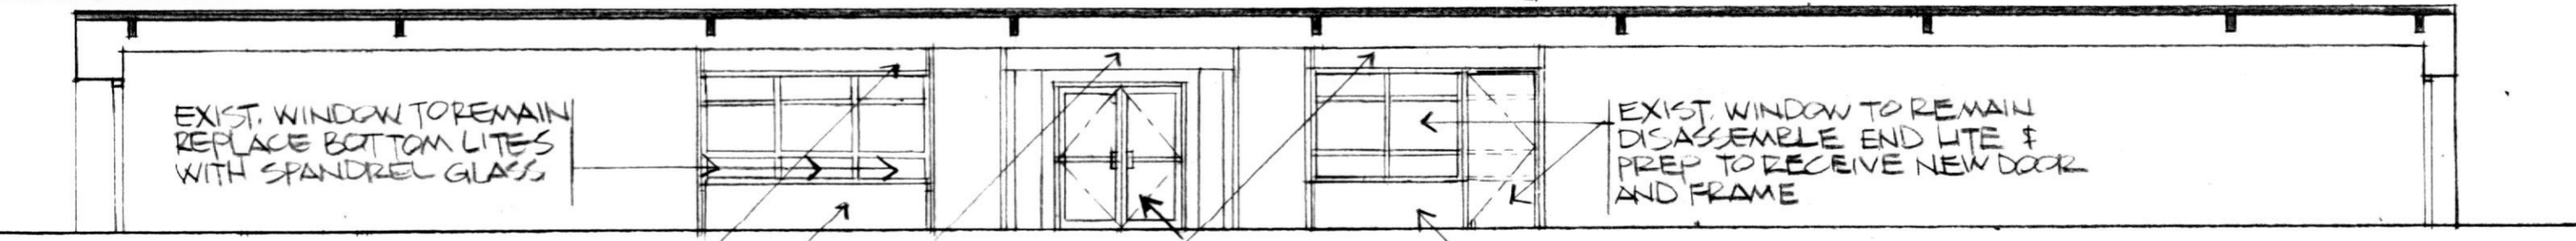

7 INTERIOR ELEVATION (ALTERNATES #2 & 3)  
A-E  
1/8" = 1'-0"

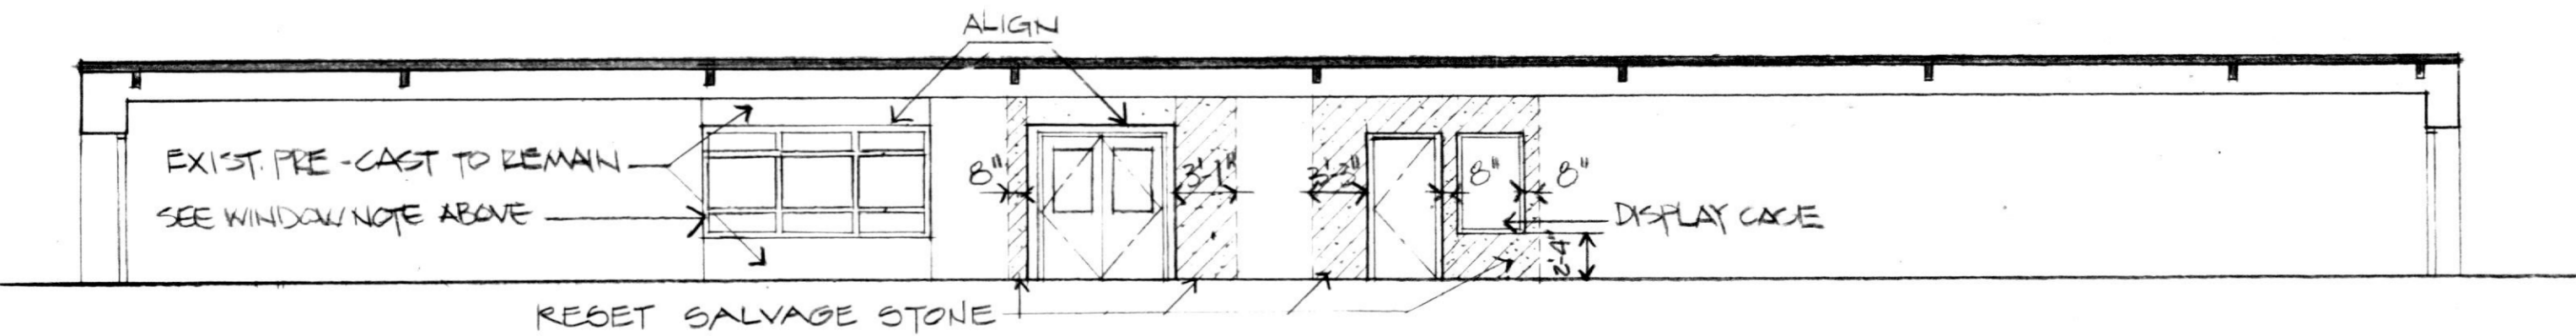


8 INTERIOR ELEVATION  
A-E  
1/8" = 1'-0"

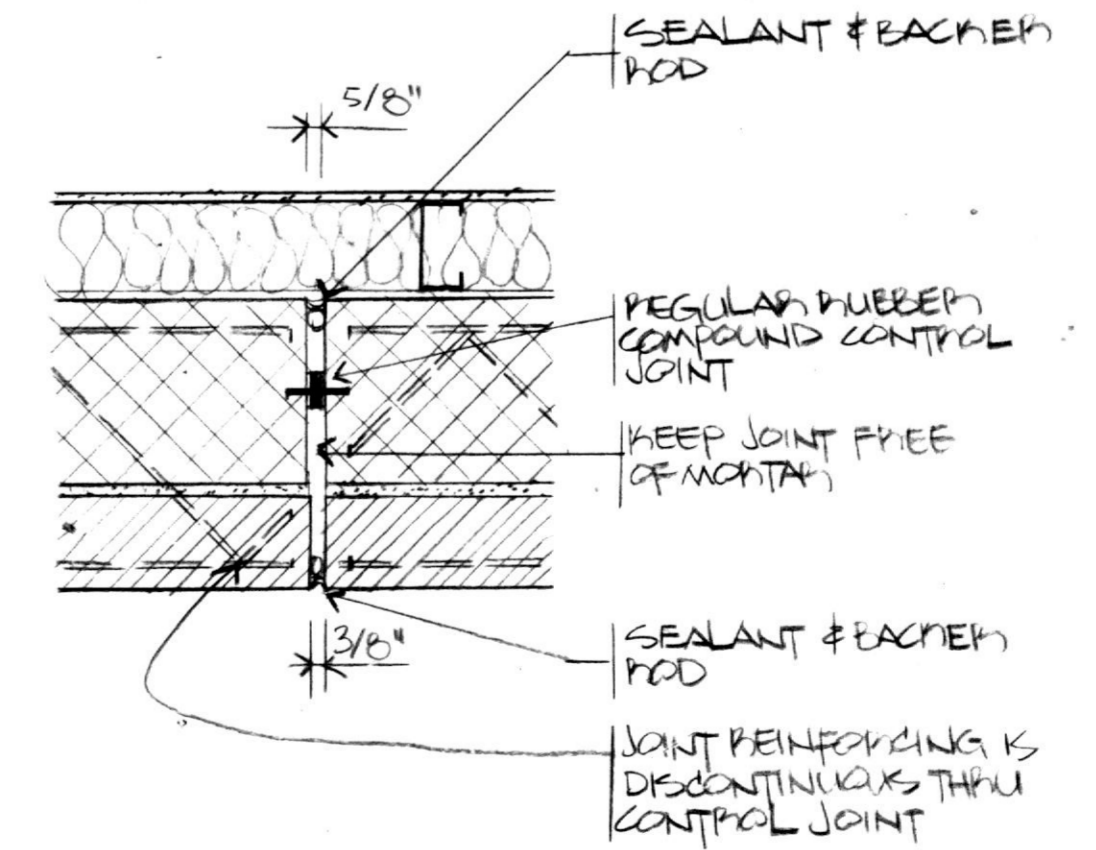

9 CONTROL JOINT  
A-E  
1/8" = 1'-0"

No.	Date	Description
REVISIONS		

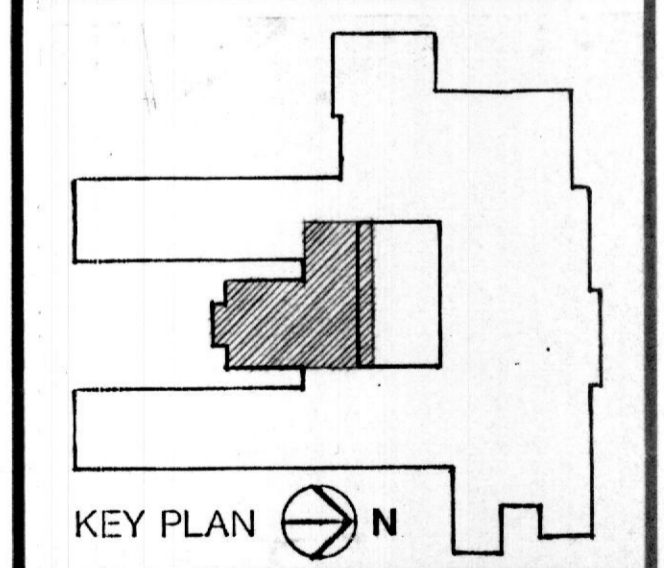

Additions and Renovations to  
**NOTRE DAME PREPARATORY SCHOOL**  
Towson, Maryland

**LIBRARY ELEVATIONS & BLDG. SECTIONS**

PROJ NO 9060	DWG NO A-5
DATE MAY 28, 1991	