

### DOOR NOTES:

1. SEAL ALL SIDES/EDGES OF WOOD DOORS
2. PROVIDE 1/4" CLEAR TEMPERED GLASS AT VISION PANELS IN NON-RATED DOORS.
3. PROVIDE 1/4" WIRE GLASS AT VISION PANELS IN FIRE RATED DOORS.
4. PROVIDE METAL STORMPROOF THRESHOLDS AND WEATHERSTRIPPING AT ALL EXTERIOR DOORS.





### FRAME NOTES:

1. PROVIDE RATED ASSEMBLIES AT ALL RATED OPENINGS.
2. FILL ALL FRAMES SET IN MASONRY WALLS WITH MORTAR.
3. PROVIDE CONTINUOUS SEALANT AT ALL EDGES OF METAL FRAMES IN CONTACT WITH ADJACENT WALL SURFACES.
4. ALL DETAILS REFERENCED IN DOOR SCHEDULE ARE SHOWN ON THIS SHEET. U.O.N.
5. PROVIDE 1/4" CLEAR TEMPERED GLASS AT ALL WINDOW LITES.

### DOOR SCHEDULE


Prefix Legend: D - No Rating  
R - Fire Rated  
E - Exterior  
S - Special

Mark	Door				Frame			Fire Rating	Remarks
	Type	W	Ht	Thk	Type	Mat'l	Detail		
D-1	EXIST	6'-0"	7'-0"	1 3/4"	WOOD # GLASS	EXIST.	ALUM.	5B/5M.	-
D-2	A	3'-0"	7'-0"	1 3/4"	WOOD	1	HM	5B	-
D-3	B	3'-0"	7'-0"	1 3/4"	WOOD # GLASS	1	HM	5B	-
D-4	B	3'-0"	7'-0"	1 3/4"	WOOD # GLASS	2	HM	5B/3C	-
D-5	B	3'-0"	7'-0"	1 3/4"	WOOD # GLASS	3	HM	5B/3C	-
D-6	D	5'-0"	7'-0"	1 3/4"	WOOD	1	HM	5B	-
D-7	B	3'-0"	7'-0"	1 3/4"	WOOD # GLASS	1	HM	2B	-
D-8	C	3'-0"	7'-0"	1 3/4"	WOOD	6	HM	5C/1D	-
D-9	A	2'-8"	7'-0"	1 3/4"	WOOD	1	HM	5B	LOWER SIZE 20"W x 12"H
R-1	E	6'-0"	7'-0"	1 3/4"	WOOD # GLASS	1	HM	4B	20 MIN
R-2	A	3'-0"	7'-0"	1 3/4"	WOOD	1	HM	5B	20 MIN
E-1	F	6'-0"	7'-0"	1 3/4"	ALUM # GLASS	6	ALUM	4C	-
E-2	A	3'-0"	7'-0"	1 3/4"	HM	1	HM	3B	-
S-1	-	-	-	-	-	4	HM	1C/2C	1/4" CLEAR TEMPERED GLASS
S-2	-	-	-	-	-	5	HM	1C/2C	1/4" CLEAR TEMPERED GLASS

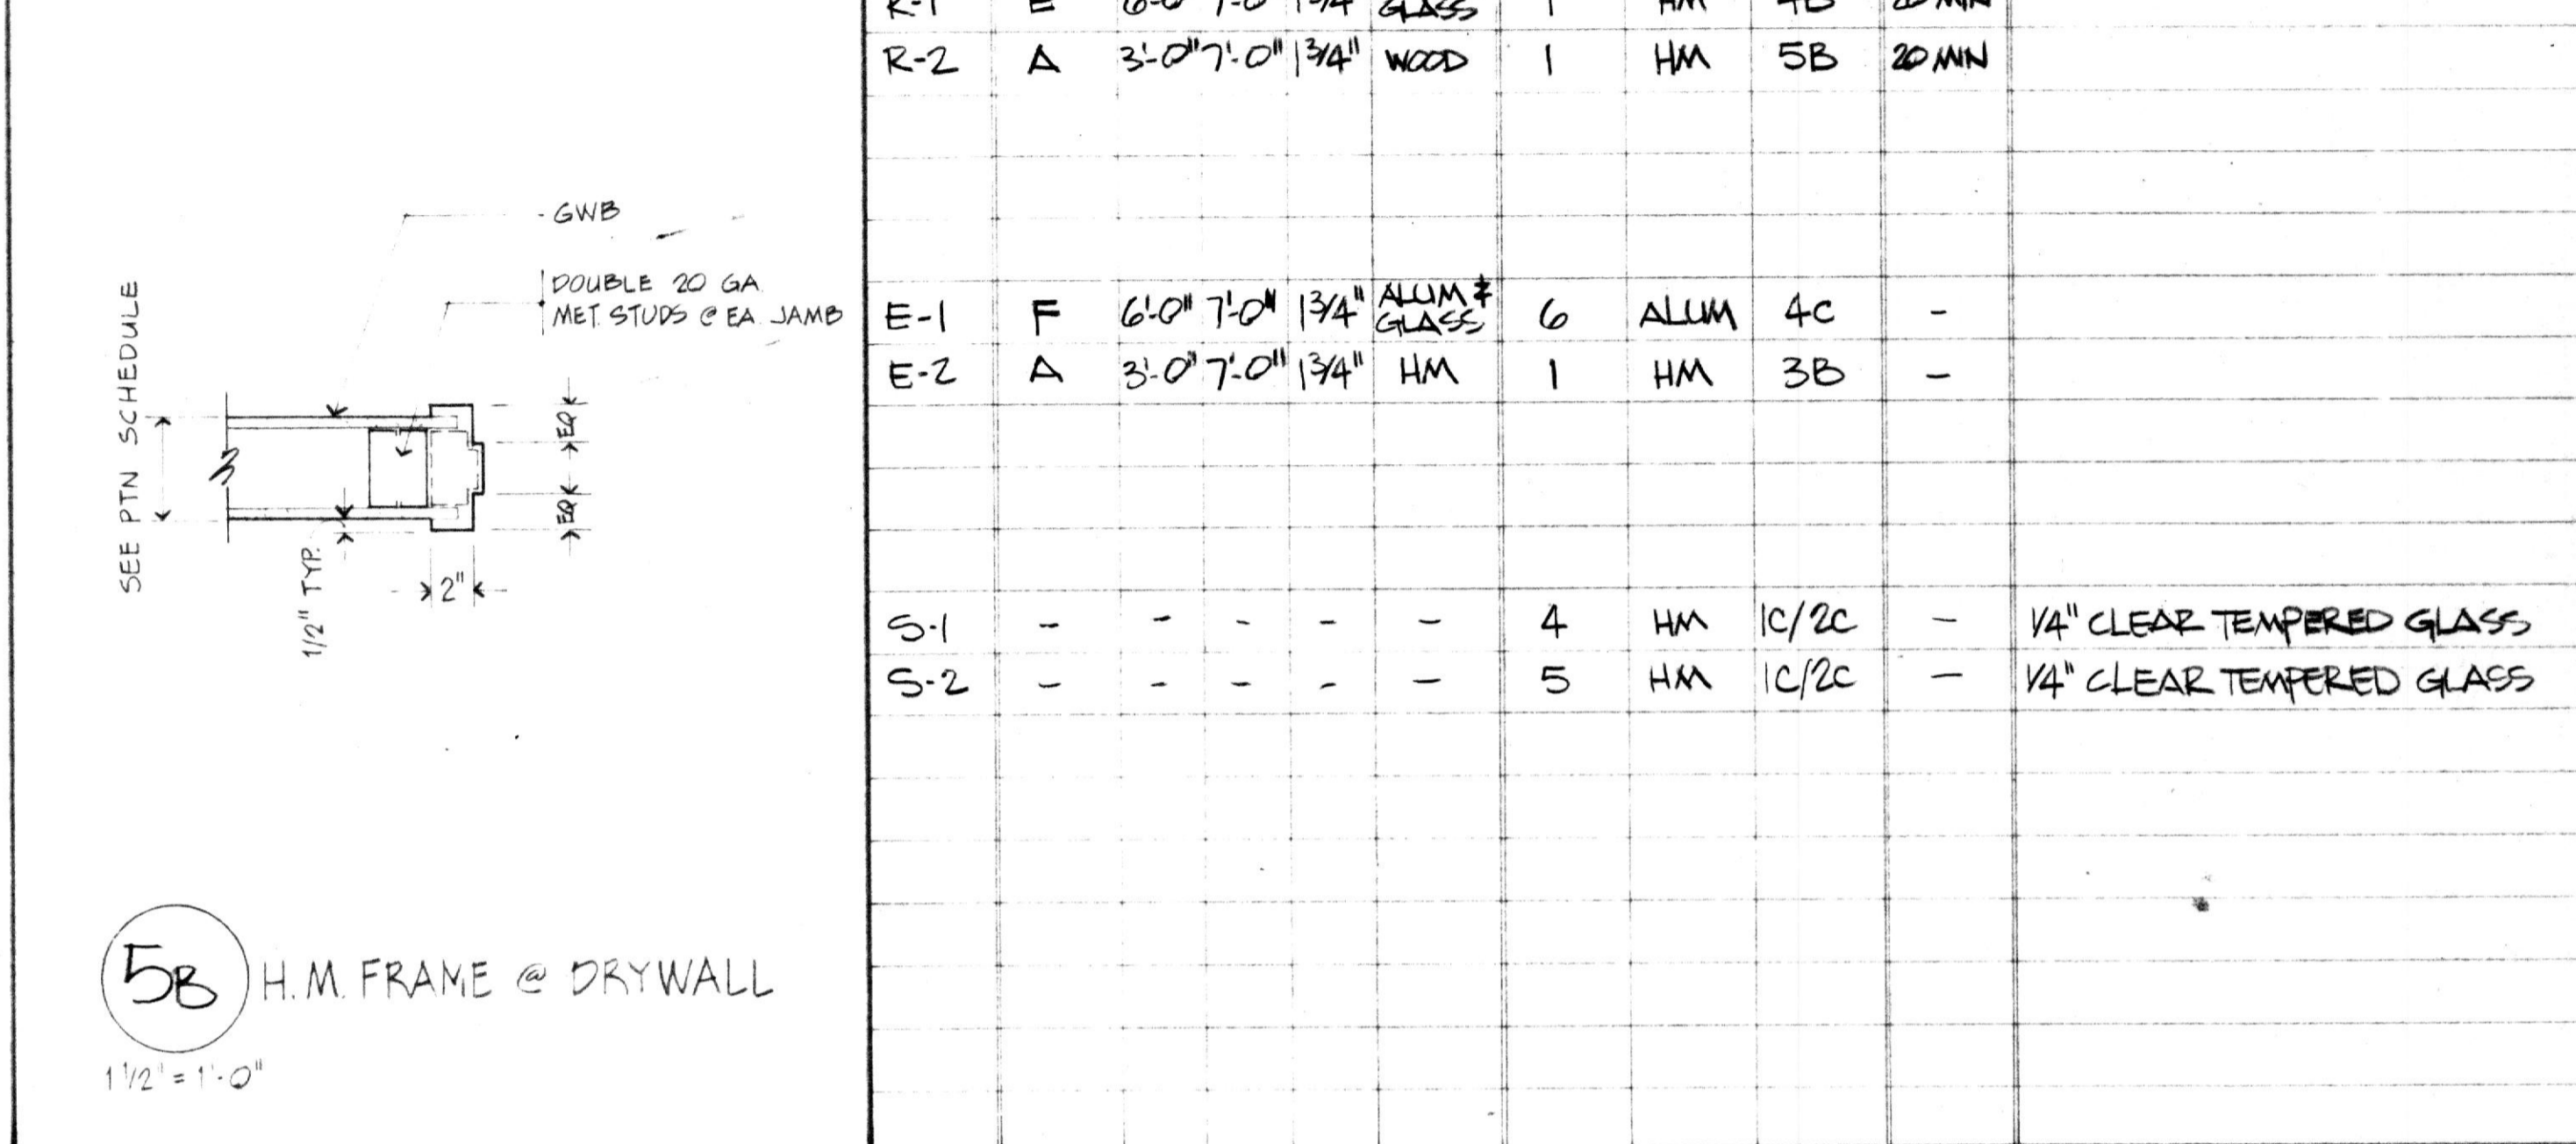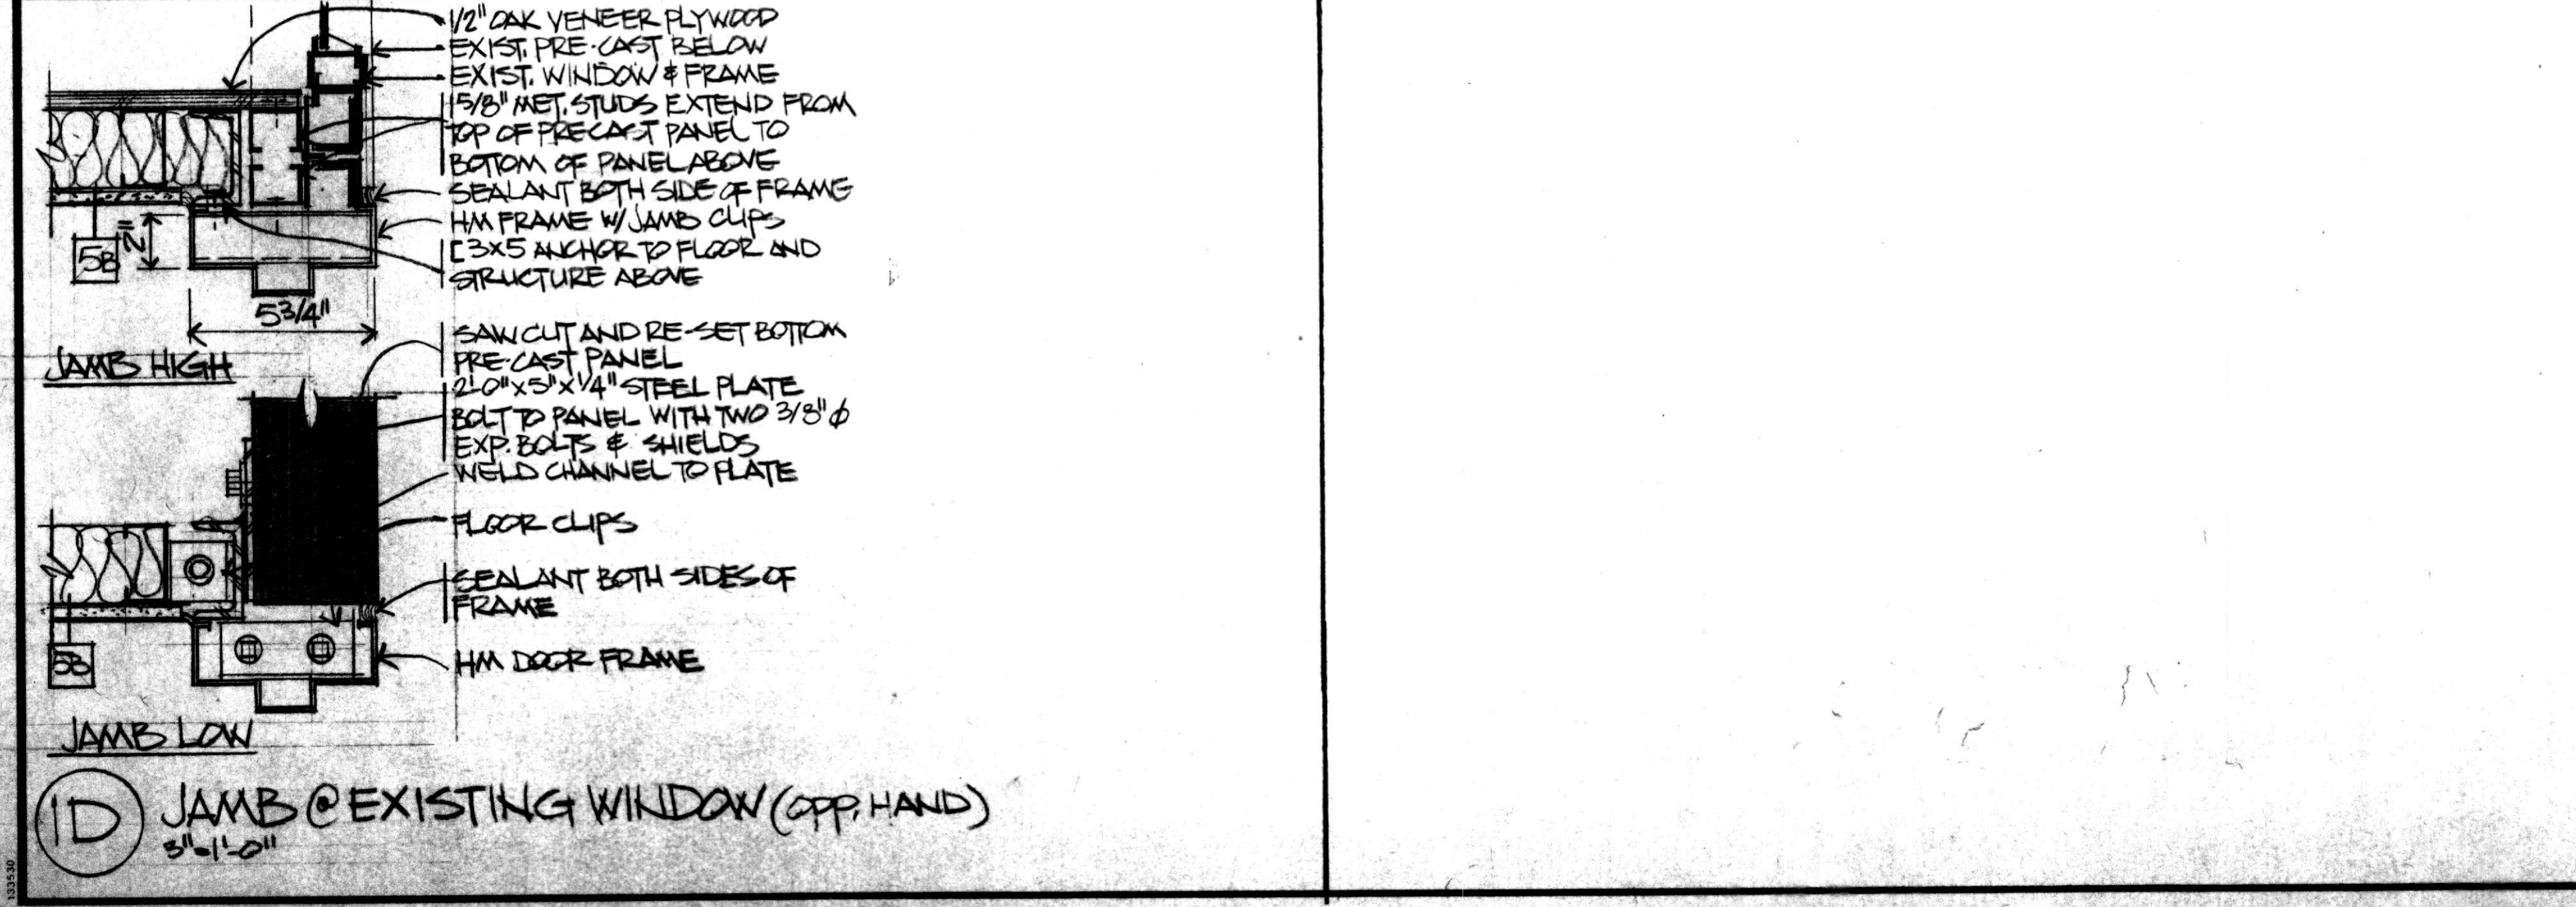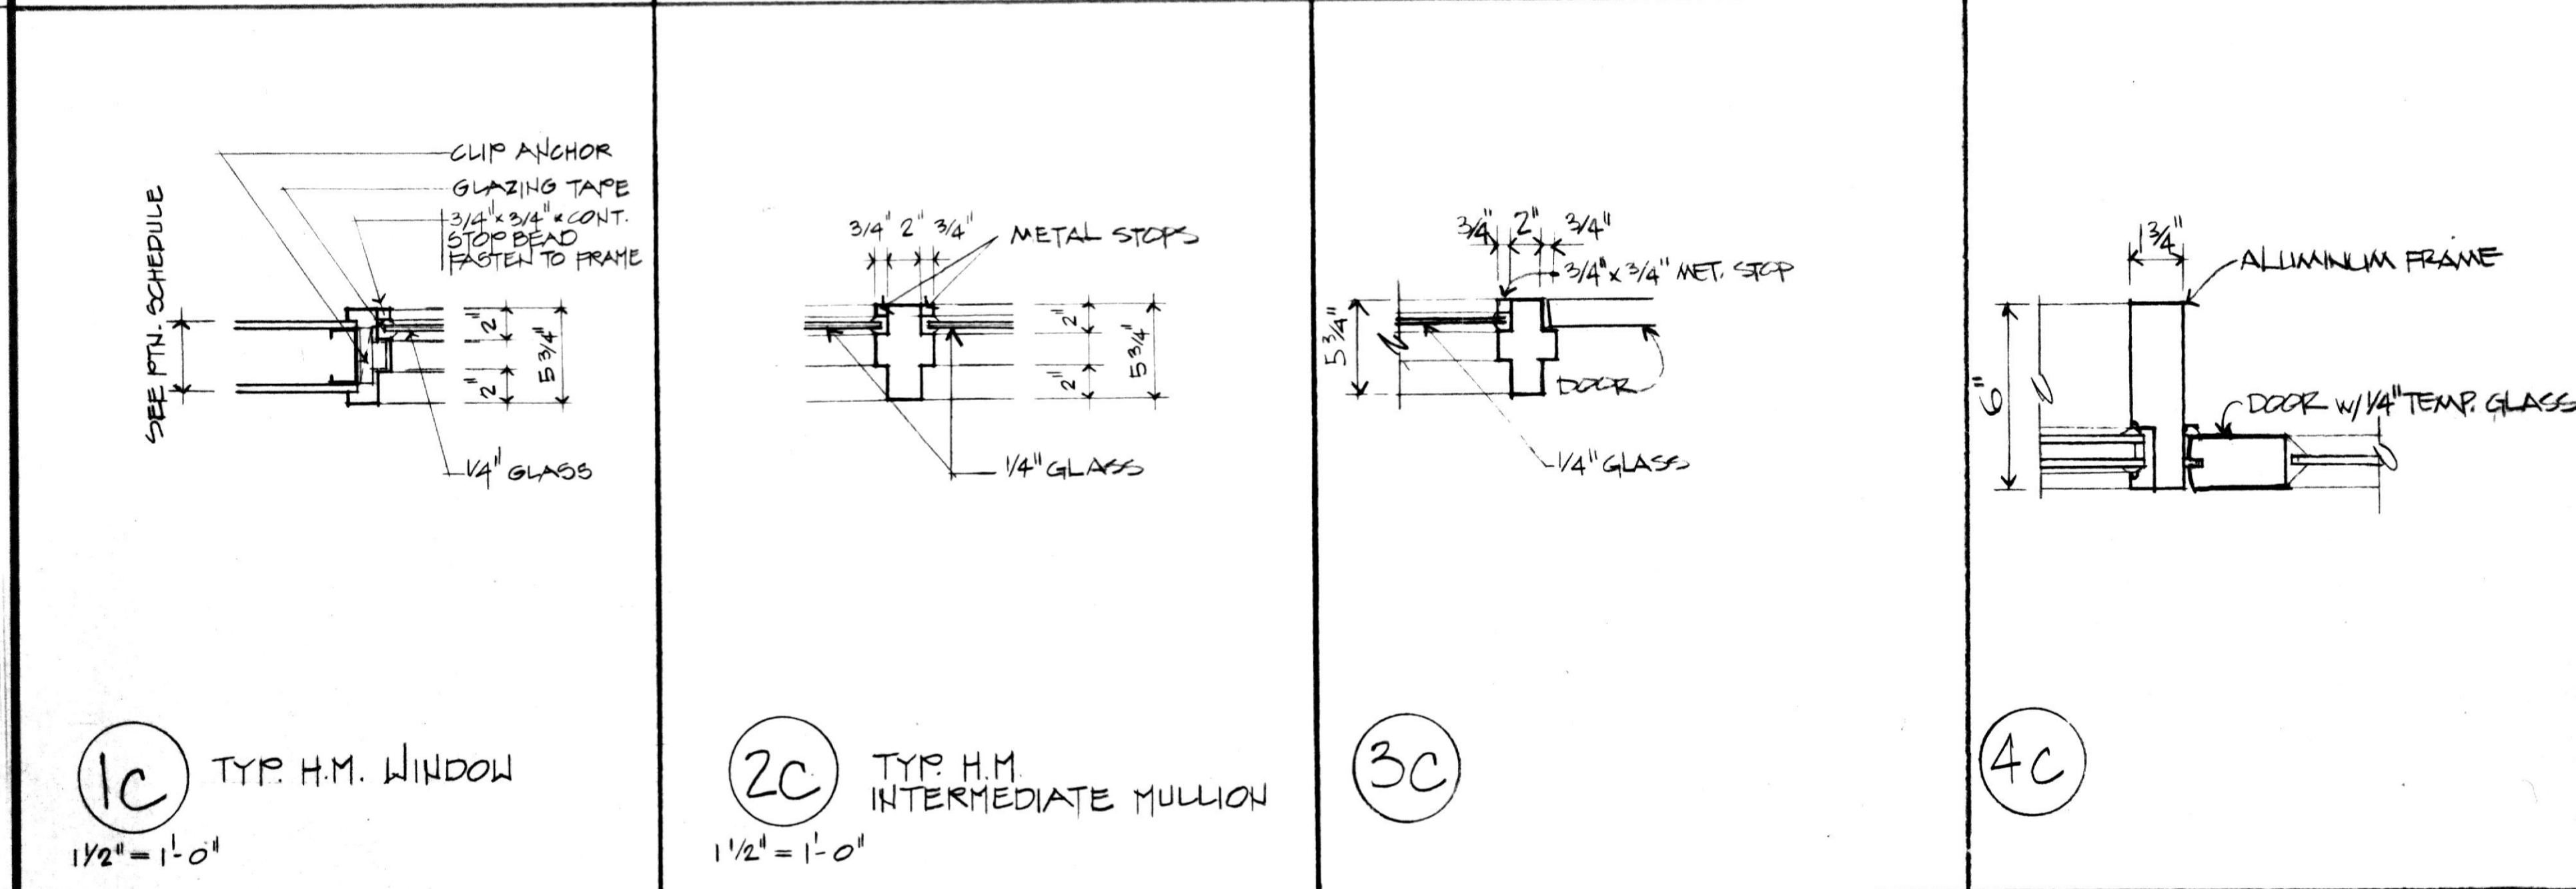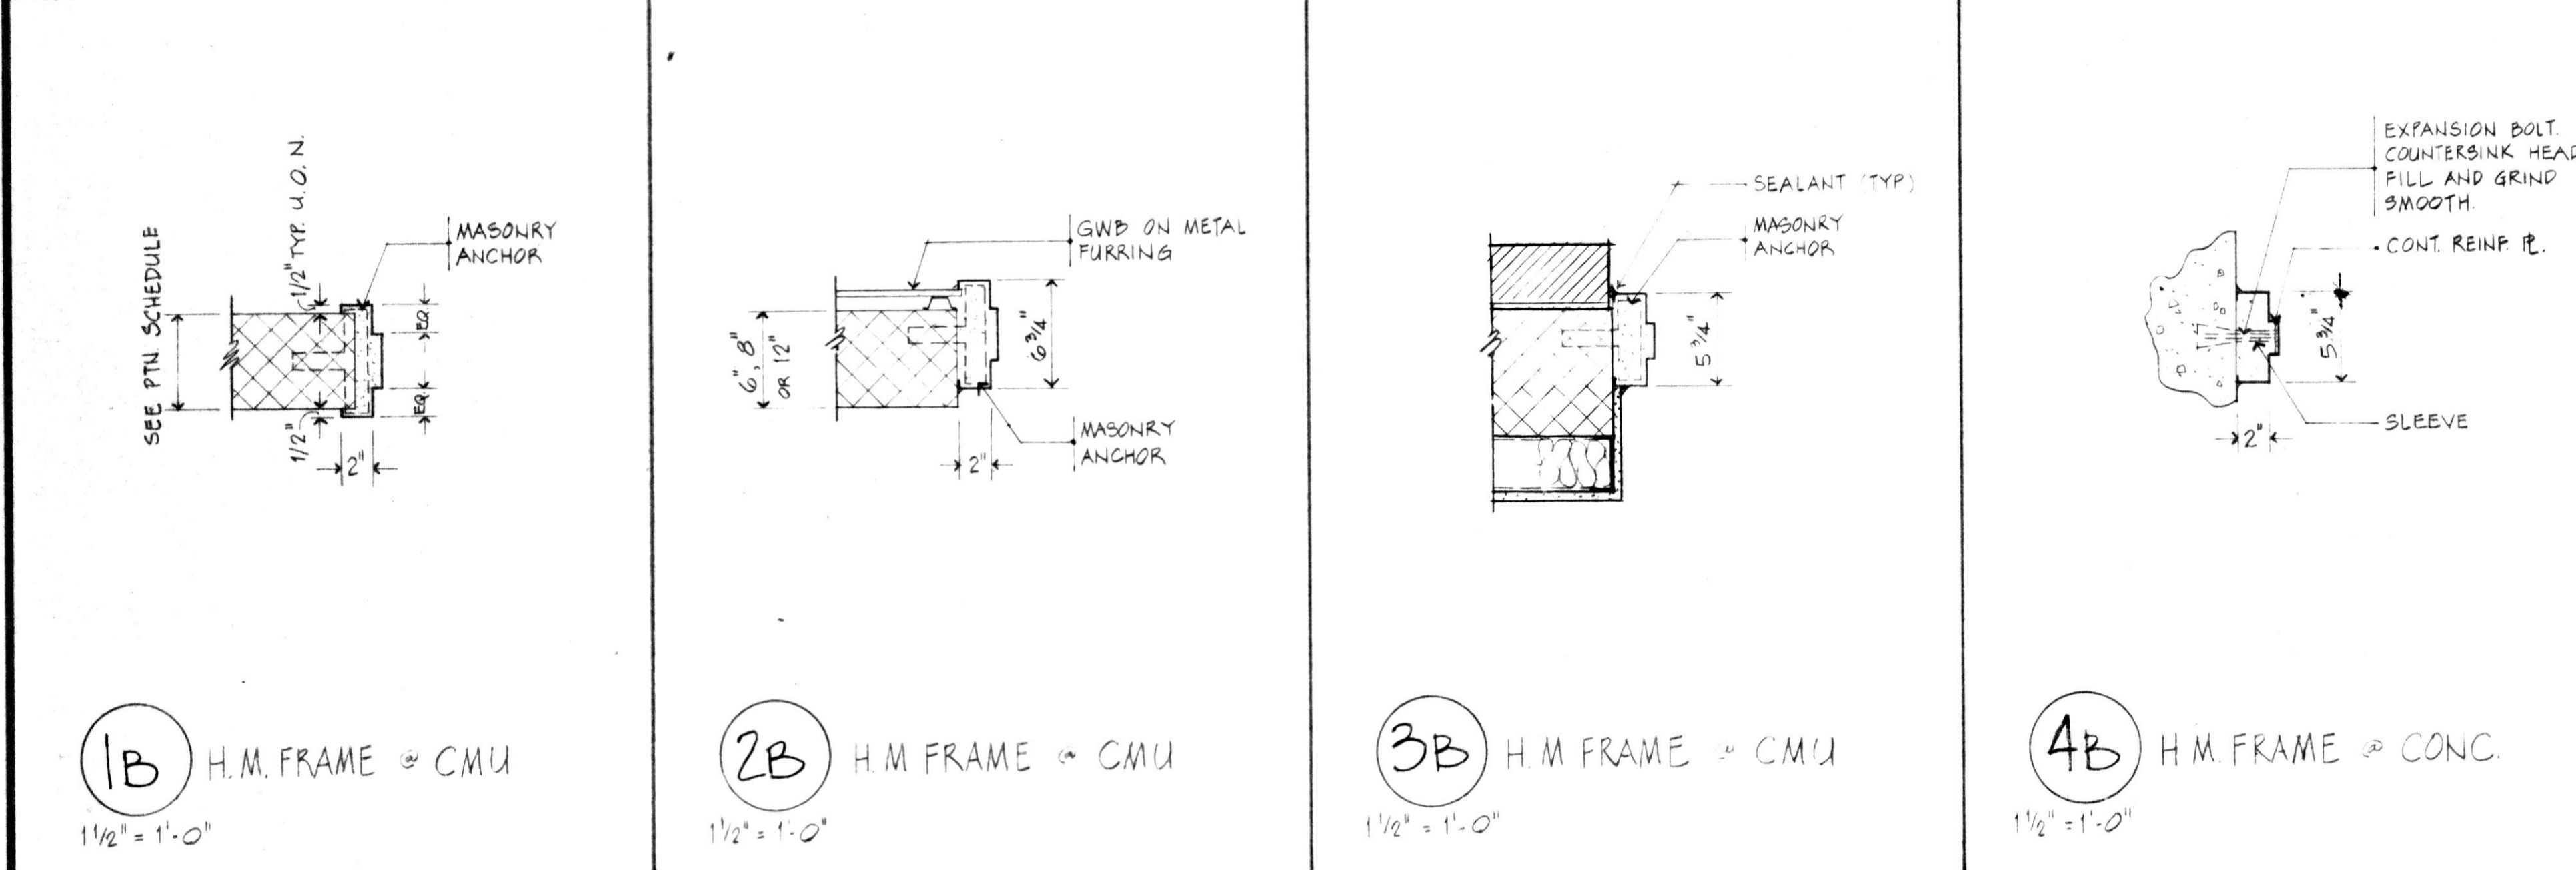

810 Light Street Baltimore Maryland 21230

No.	Date	Description
REVISIONS		

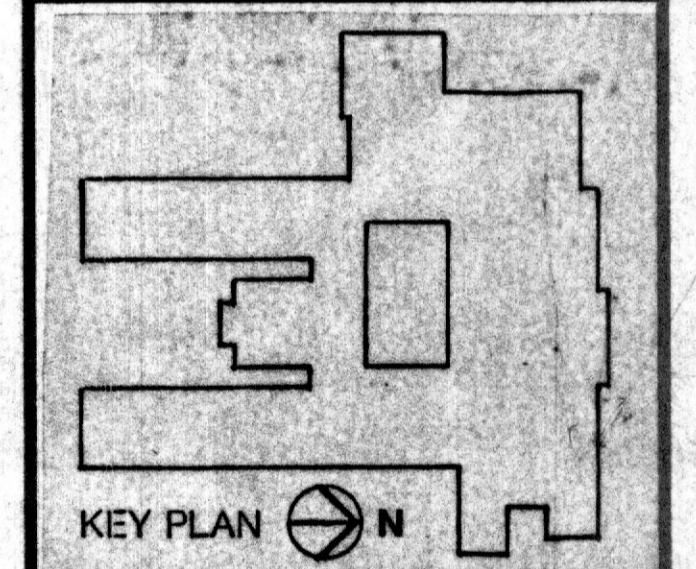

Additions and Renovations to  
**NOTRE DAME PREPARATORY SCHOOL**  
Towson, Maryland

### DOOR, HOLLOW METAL DETAILS & SCHEDULE

PROJ NO 9060	DWG NO
DATE MAY 28, 1991	<b>A-8</b>