


A B C D E F G H J K L M N P Q R S T U

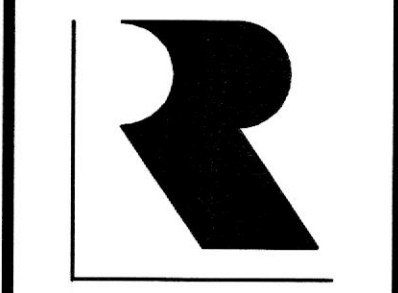


RUBELING & ASSOCIATES, INC.
ARCHITECTURE
INTERIOR DESIGN
600 JEFFERSON AVENUE
TOWSON, MARYLAND 21286-5308
410-337-2886
FAX 410-337-2874




Century Engineering, Inc.
32 West Road
Towson, Maryland 21284
Voice (410) 823-8070
Fax (410) 823-2164

**SPORTS AND FITNESS CENTER
NOTRE DAME PREPARATORY SCHOOL**
815 HAMPTON LANE
TOWSON, MARYLAND 21286

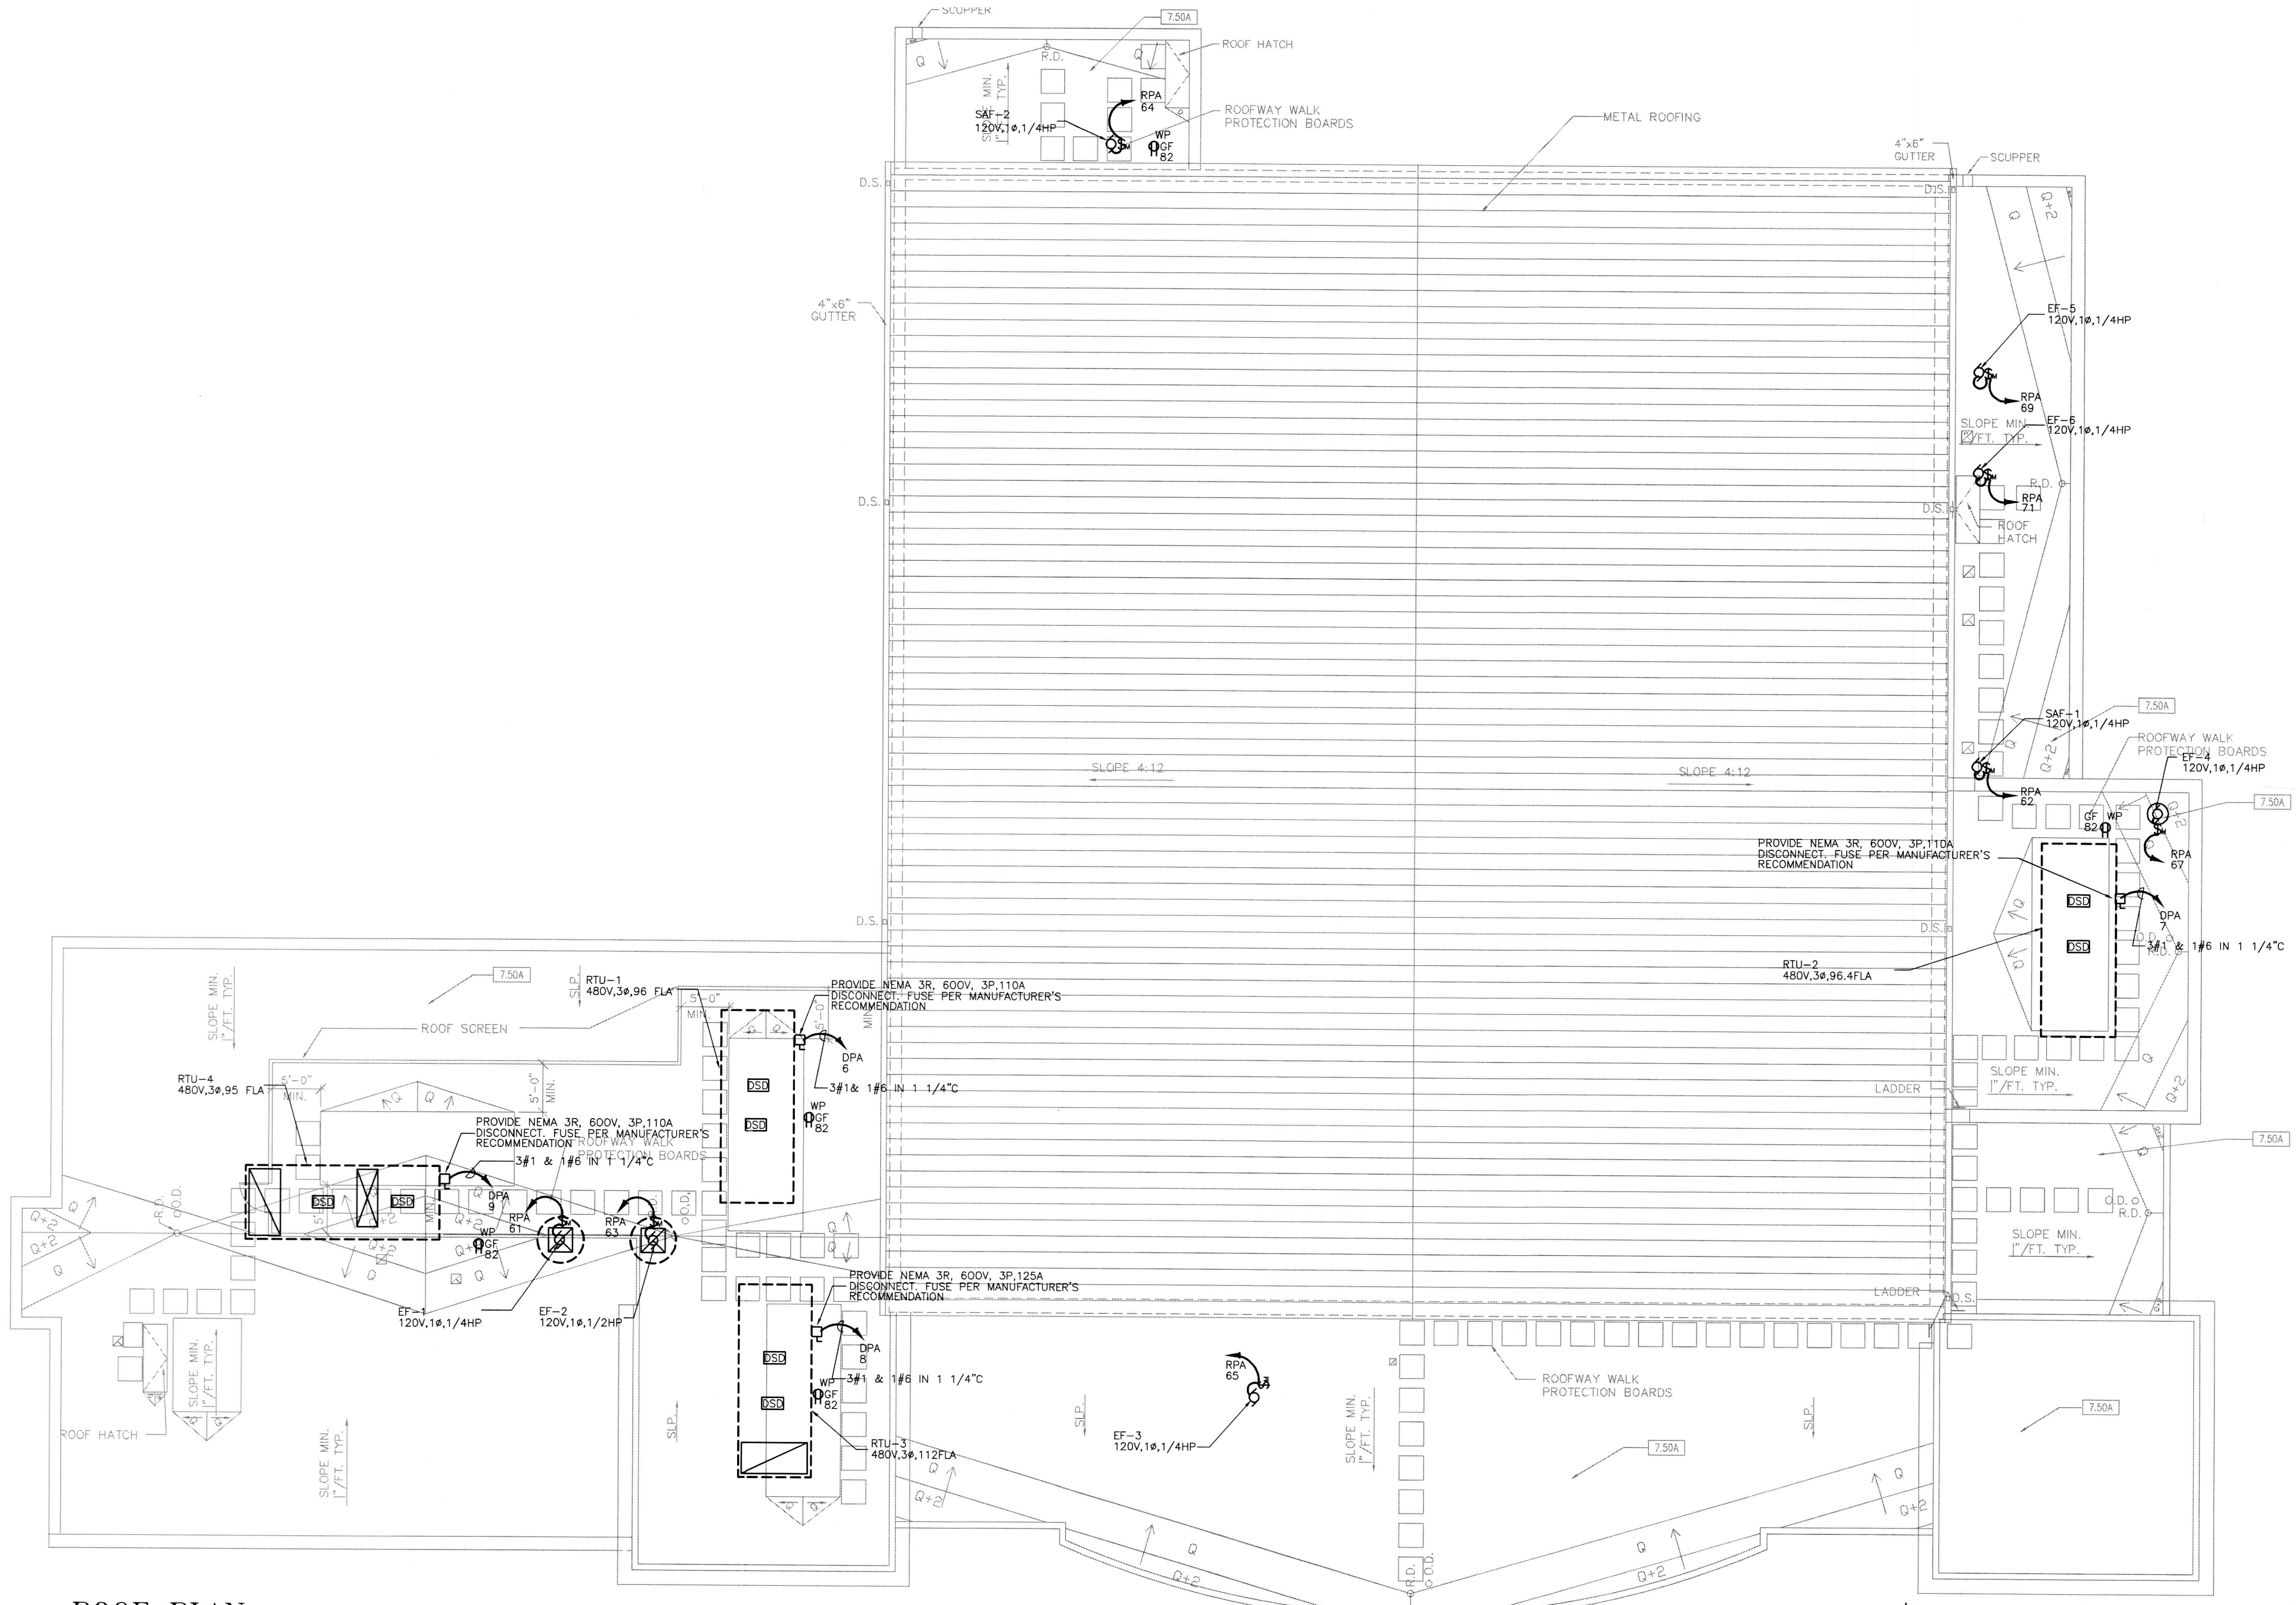

ROOF PLAN
SCALE: 1/8" = 1'-0"

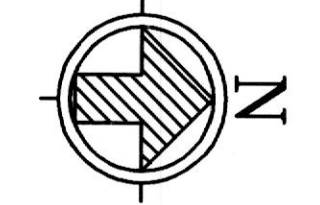

95% SUBMISSION

| NO. | DESCRIPTION | DATE |
|-----|-------------|------|
| | | |
| | | |
| | | |
| | | |
| | | |
| | | |
| | | |
| | | |
| | | |
| | | |

LAST REV.:
PROJECT NO: 02-037
DATE: 2-19-03
SCALE: AS NOTED
TITLE:

**ROOF PLAN
-POWER**

SHEET:
E

105

22111.01