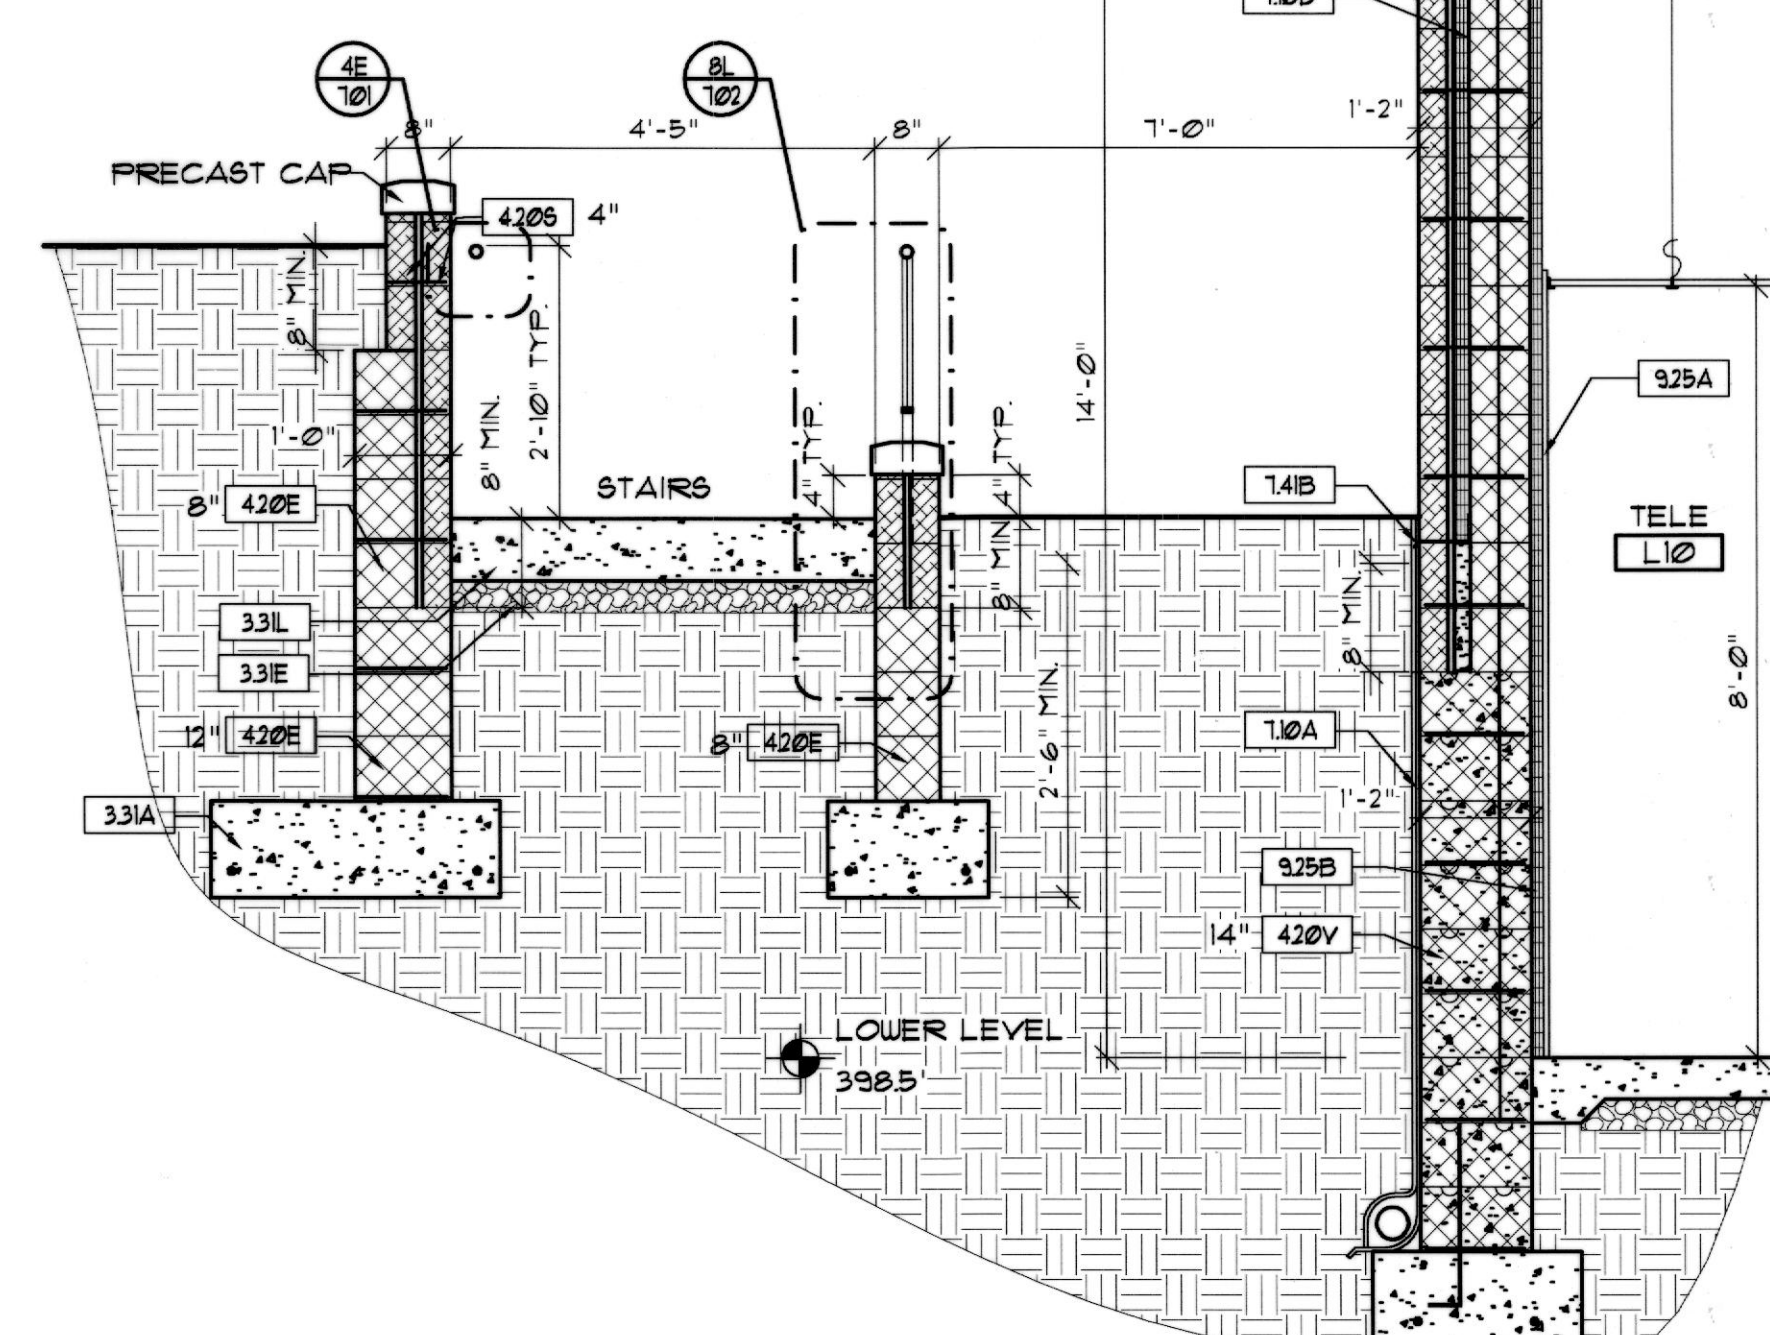


**SPORT AND FITNESS CENTER
NOTRE DAME PREPARATORY SCHOOL**

LAST REV.:	
PROJECT NO.:	02-031
DATE:	6-27-03
SCALE:	$\frac{1}{8}" = 1'-0"$
TITLE:	WALL SECTIONS

A

404

14N WALL SECTION
1/2" = 1'-0"

- 330A CONCRETE FOOTINGS, SEE STRUCT. DUGS.
33B 3" CONC RETE SLAB ON GRADE W/ 6#x8-1/2X12@9 X12@9 UJM ON VAPOR BARRIER, SEE STRUCT. DUGS.
33C TURNED DOWN CONC. SLAB - SEE STRUCT. DUGS.
33D PERFORATED CONT. DRAIN - TIE INTO STORMDRAINS - SEE CIVIL DUGS.
33E 4" GRAVEL, 3/4" #10 VAPOR BARRIER
33F 3"x12 LIGHTWEIGHT CONC. SLAB W/ 6#x8-1/2X12@12 UJM, 1" TOPP. METAL DECK - SEE STRUCT. DUGS.
33G THICKENED SLAB - SEE STRUCT. DUGS.
33H 2'-0" x 4' x 8" DOUEL
33I CONC. CURB
33L CONC. WALK - SEE CIVIL DUGS.
33M ISOLATION JOINT FILLER STRIP
34A PRECAST CONC. HEAD
34B PRECAST CONC. BEAM
42BA ACQUSTIC CPU W/OINT REINFORCING 16" O.C. - SEE PATTERN A&O--
42BB CPU W/OINT REINFORCING
42BC BUTLER STONE W/VENEER ANCHORS 16" EACH WAY
42BD CPU W/OINT REINFORCING
42BE ALUM. CHIMNEY, SEE STRUCT. DUGS.
42BF NEMA CPU WALL - SEE STRUCT.
42BG 4" ALUM. CHIM W/VENEER ANCHORS 16" EACH WAY.
42BH "IVANY" BLOCK CPU W/TRUSS-TYPE REINF. 16" O.C. MAX. HORIZTALLY, AND HORZ. BARS - SEE STRUCT. DUGS.
42BU "IVANY" SPLITTACE BLOCK W/TRUSS-TYPE REINF. W/ O.C. MAX. VERTICALLY, AND HORZ. BARS - SEE STRUCT. DUGS.
50BA BEAM - SEE STRUCT. DUGS.
50B HOIST BEAM - SEE STRUCT. DUGS.
50A HAT CHANNEL, 16" O.C.
50B ANGLE - SEE STRUCT. DUGS.
50C LINTEL, PTD. - SEE STRUCT. DUGS.
50D CHANNEL, PTD.
50E 3"x KICKER 4'-0" O.C.
50F 3"x3"x3/4" STEEL BLT. ANGLE - COORD. W/ ELEVATOR SHAFT WALL
50H STEEL LADDER
50J TUBE STEEL - SEE STRUCT. DUGS.
50K 3/4" x 4 1/4" L.L.V. ANGLE
50BA METAL JOIST - SEE STRUCT. DUGS.
50BB KICKER 4'-0" O.C. - SEE STRUCT. DUGS.
50B 1 1/2 GALV. METAL ROOF DECK
50B 2 1/2 GALV. COMPOSITE METAL DECK
54BA 4" @ 8 GA. PETAL STD. 16" O.C. w/3/4" GUSB, PTD.
54B 4" @ 8 GA. PETAL STD. 16" O.C.
55A ALTERNATING TREAD STEP
57A METAL PAN STAIRS W/CHANNEL STRINGER
57B CHANNEL - SEE STRUCT. DUGS.
57C GUARDRAILS/HANDRAILS - SEE DETAILS 4CME/100
57D STAIR CHANNEL
57A BLT. - SEE DOOR SCHEDULE
60BA WOOD BLT., STAINED TO MATCH DOORS
60B 3/4" CDX PL.YWOOD
60C 1" OSB
60D 1" CEMENTITIOUS SHEATHING BOARD
60E WOOD BLOCKING
60F 3/4" FIRE-RATED PL.YWOOD
10BA WATERPROOFING MEMBRANE & PROTECTION BOARD/FOUNDATION DRAINAGE MATTING
10B 1" DRAIN BOARD W/FILTER CLOTH
10C BITUMINOUS DAMPPROOFING
10D BITUMINOUS COATING ON CPU
10BA RIB BATT INSULATION W/VAPOR BARRIER
12A 2" RIGID INSULATION
12B 2" PERIMETER INSULATION
12C ROOF INSULATION 3" MINIMUM
12DA EPS ON 1" RIGID INSULATION ON 1/2" CEMENTITIOUS SHEATHING BOARD
12DB EPS ON 2 1/2" RIGID INSULATION ON 1/2" CEMENTITIOUS SHEATHING BOARD
14A PREFINISHED ALUM. PANEL
14B THRU-WALL FLASHING W/MEMPHOLE 2'-0" O.C.
14C 6-0 CLEAR ANODIZED ALUMINUM PANEL
14D ALUMINUM SOFFIT
14E CAP FLASHING
14F 6-0 CLEAR ANODIZED ALUMINUM COPING
16BA EPDM MEMBRANE ROOFING
17A ALUMINUM COPING - CLEAR ANODIZED ROOF HATCH
80BA HM FRAME - SEE DOOR SCHEDULE
80B WOOD FRAME - SEE DOOR SCHEDULE
84BA ALUM. STOREFRONT
84BD ALUM. STOREFRONT DOOR
85BA CURTAIN WALL
85CA RECATAL WALL DOOR
85CC CURTAIN WALL CAP USED AS TRIM
85SA ALUMINUM WINDOW
85BA TRANSLUCENT FIBERGLASS SANDWICH PANEL WALL ASSEMBLY
85BB ALUMINUM BLT. EXTENSION
92A CEILING GRID SYSTEM SHADOW MOLDING
92B 1" FURRING @ 24" O.C. WITH 3/4" GUSB, PTD.
92C 1 1/2" RIGID INSULATION WITH 1 1/2" FURRING @ 24" O.C. WITH 3/4" GUSB, PTD. - EXTEND INSULATION TO DECK ABOVE
92D 3/4" GUSB, PTD.
92E 3/4" MET. STD. W/3/4" GUSB, PTD.
92R 1" REVEAL, TRIM BRACKLE FLUSH SUSPENDED ACOUSTIC CEILING PANEL ASSEMBLY - SEE FINISH SCHEDULE
94AA PERMANENT FLOATING WOOD ATHLETIC FLOOR SYSTEM W/ FLOOR RAIS. PROVIDE VAPOR BARRIER ON CONC. 1ST GRADE MAPLE THROUGHOUT, TRANSITIONS TO 2ND GRADE MAPLE PER POLYETHYLENE BLEACHERS ONLY - SEE FIN. SCHED. PROVIDE SOLID BLOCKING UNDER OPEN BENCHES
94AB ACTIVITY ROOM FLOATING WOOD ATHLETIC FLOOR SYSTEM PROVIDE VAPOR PROOFING FLOOR OVER POLYETHYLENE VAPOR BARRIER ON CONC.
95BA LOCKER - SEE FLOOR PLANS
20A MOTORIZED ROLLER SHADE W/ MAN STD. POCKET FOR MOUNTING
01A GABLE ANGLE
09B CLOSURE PANEL BY BLEACHER MANUFACTURE
09C CLOSURE
09D ELECTRICALLY OPERATED BLEACHERS
09E EAIVE STRUT
09F BUILDING FRAME CLEAR SPAN (RP) PTD. P-4 - SEE FINISH SCHEDULE
09G GUTTER
09H CHANNEL GIRT W/ SAG ROD
09J Z-GIRT
09K CHANNEL GIRT BEAM
09L SIDEWALL FLASHING
09M PURLIN, PTD. P-4 - SEE FINISH SCHED.
09N METAL ROOF W/CUP SYSTEM
09O STRUCTURAL WITH GIRT / CLIP, PTD. PI - SEE FINISH SCHEDULE
09P TRUSS TRIM
09T 6" FIBER GLASS INSULATION AND VAPOR RETARDER - PREPERATED FOR MAXIMUM AIRFLOW PERFORMANCE
09W METAL WALL PANELS W/ AGGREGATE PAINT
42BA 8" ELEVATOR DOOR FRAME
50BA MECH. SUPPLY VENT - SEE MECH. DUGS.